





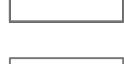

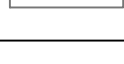


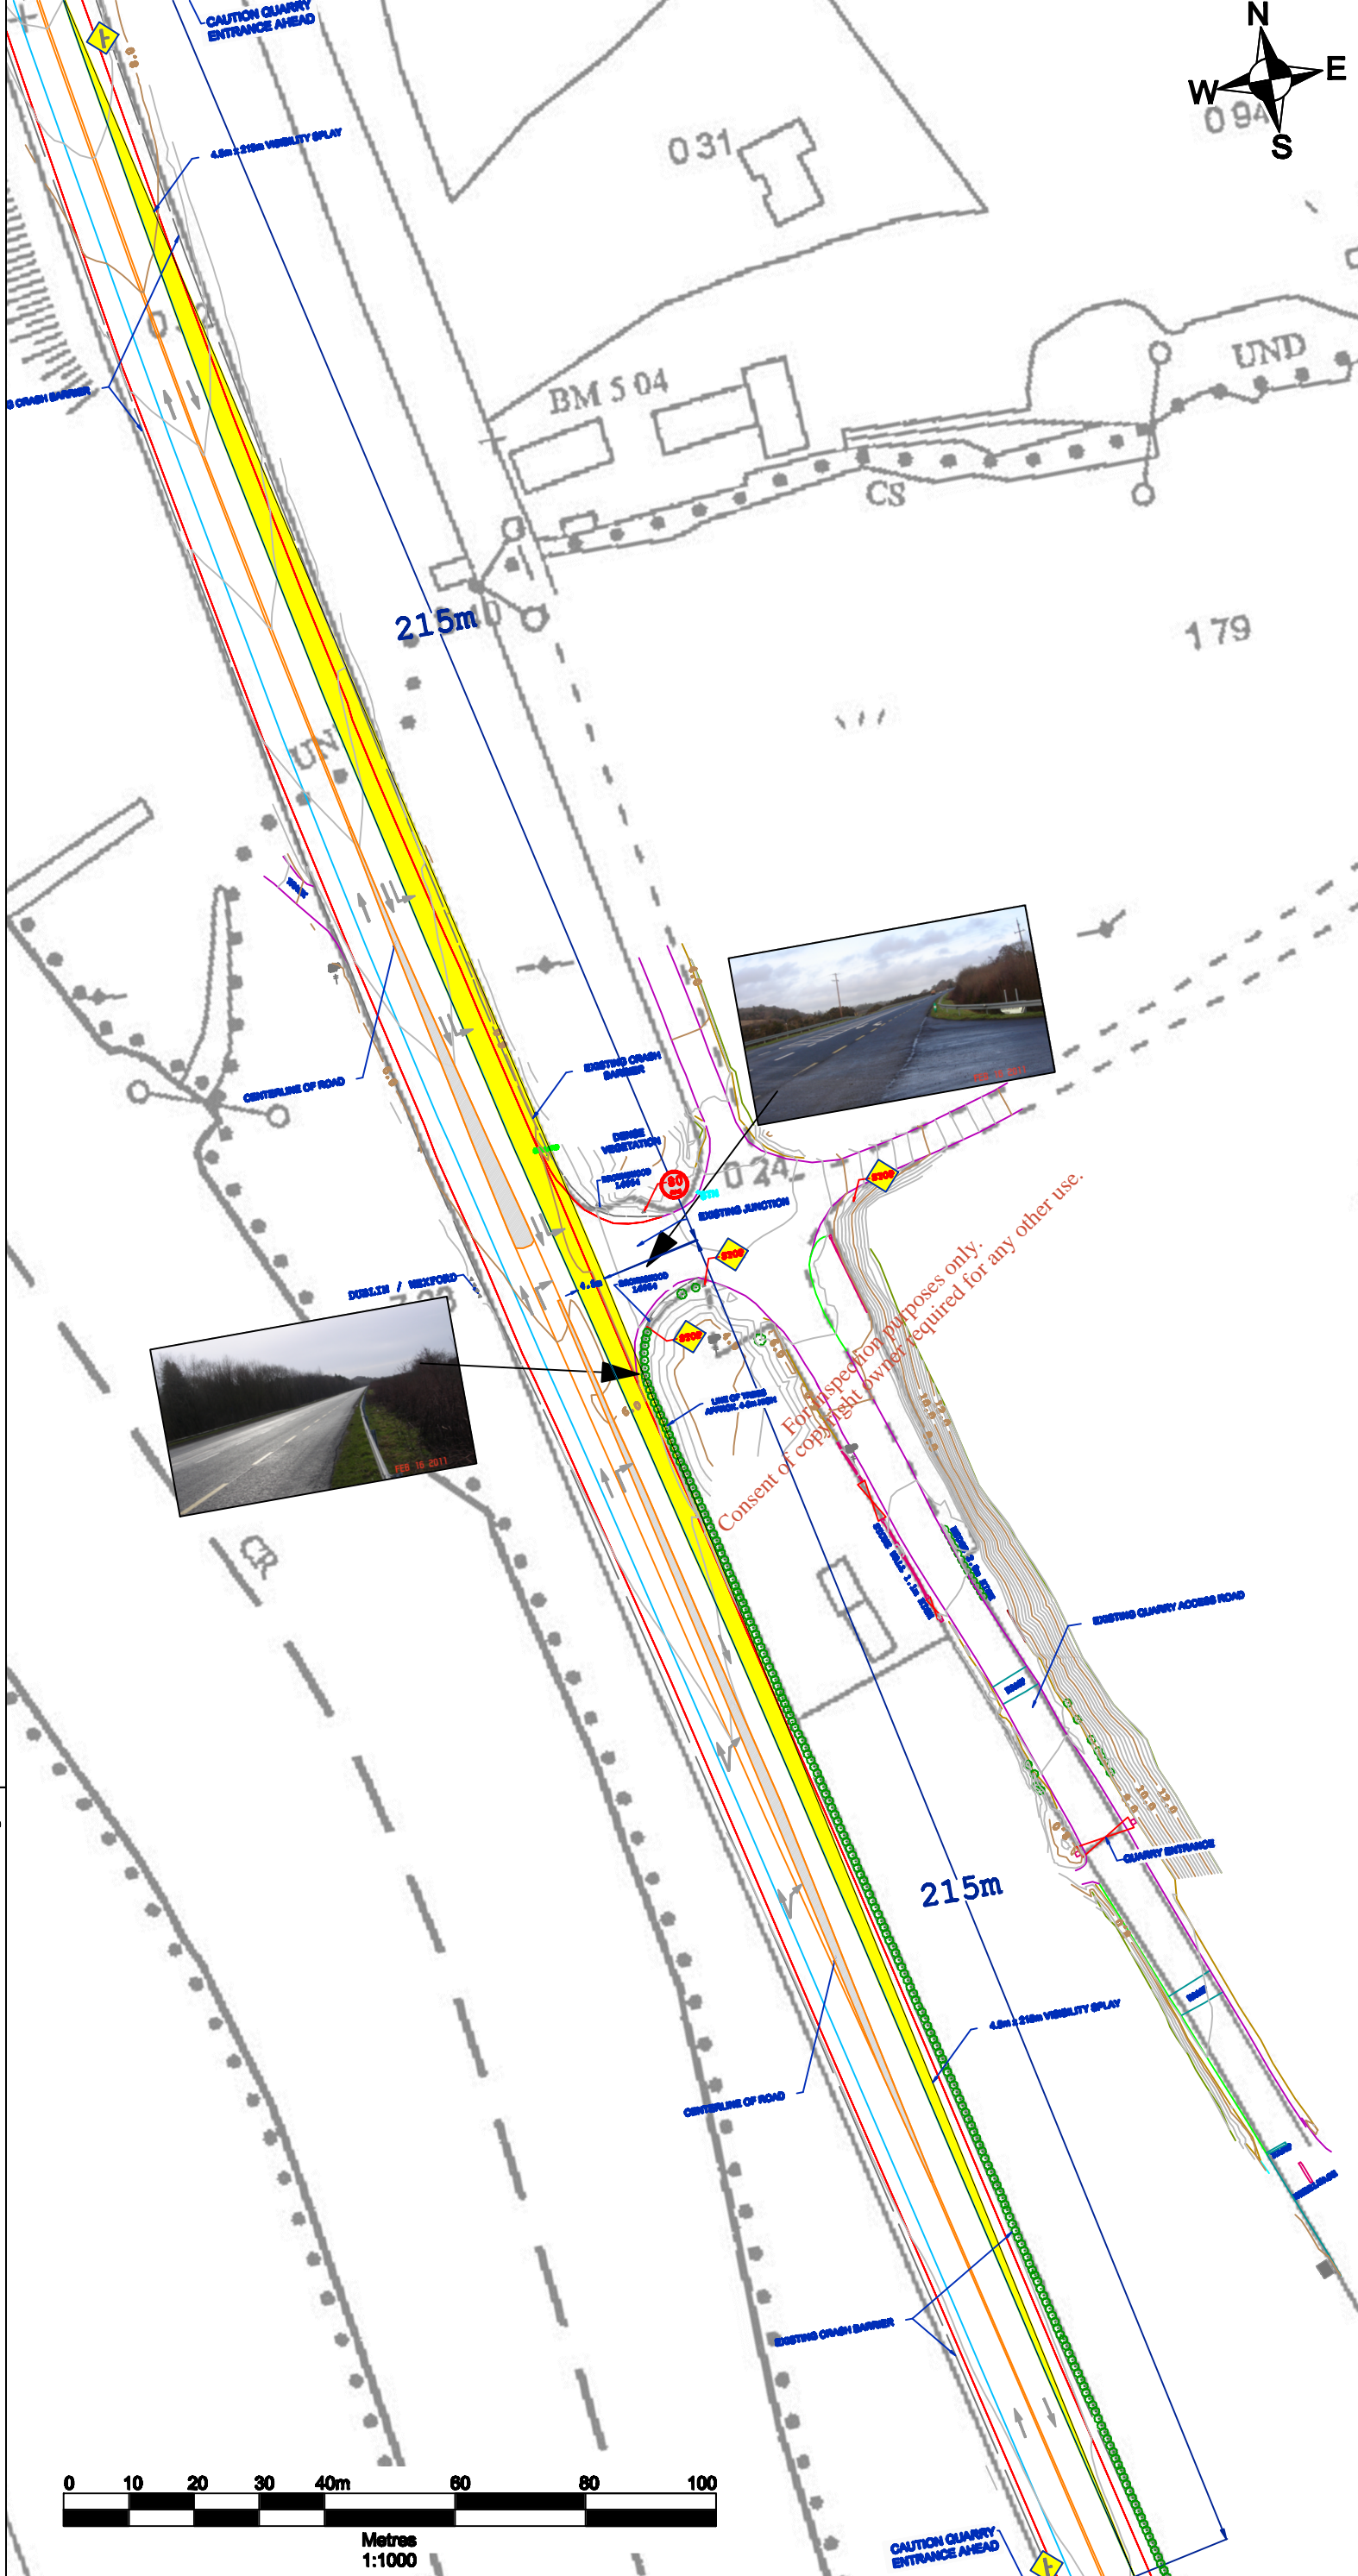
1. EXTRACT FROM 1:2,500 ORDNANCE SURVEY DIGITAL SHEET NO. 5143 A-D

2. ORDNANCE SURVEY IRELAND LICENCE NO. SU 000711 (C) ORDNANCE SURVEY & GOVERNMENT OF IRELAND

LEGEND


-  BOTTOM OF BANK
-  CENTERLINE OF ROAD
-  CONTOUR LINE
-  CRASH BARRIER
-  EDGE ROAD / VERGE
-  ROAD MARKING (DASHED YELLOW LINE)
-  TOP OF BANK
-  TRACK
-  215m SIGHTLINES

00180.00012.16.12-2.R0.TPO SURVEY OF ENTRANCE TO BROWNSWOOD QUARRY.dwg




For inspection purposes only.  
Consent of copyright owner required for any other use.





**Roadstone WOOD**  
The Right Choice



**SLR**

SLR CONSULTING IRELAND  
7 DUNDUM BUSINESS PARK  
WINDY ARBOUR  
DUBLIN 14  
T: +353-1-2964657  
F: +353-1-2964676  
www.slrconsulting.com

ROADSTONE WOOD LTD.  
ENVIRONMENTAL IMPACT STATEMENT  
BROWNSWOOD QUARRY  
BROWNSWOOD, CO. WEXFORD  
TOPOGRAPHICAL SURVEY OF  
ENTRANCE TO BROWNSWOOD QUARRY

FIGURE 12-2

Scale 1:1,000

Date JUNE 2011