

For inspection purposes only.
 Consent of copyright owner required for any other use.

REV	DESCRIPTION	BY	CHK	APP	DATE




Monaghan County Council
 Comhairle Contae Mhuineacháin




PH MCCARTHY HOUSE
 NUTGROVE OFFICE PARK
 NUTGROVE AVENUE,
 RATHFARNHAM, DUBLIN 14
 TEL: +353 (0) 1291 4800
 FAX: +353 (0) 1298 9521
 e-mail: info@phmcc.com

Project: BALLINODE
 DISCHARGE LICENCE APPLICATION

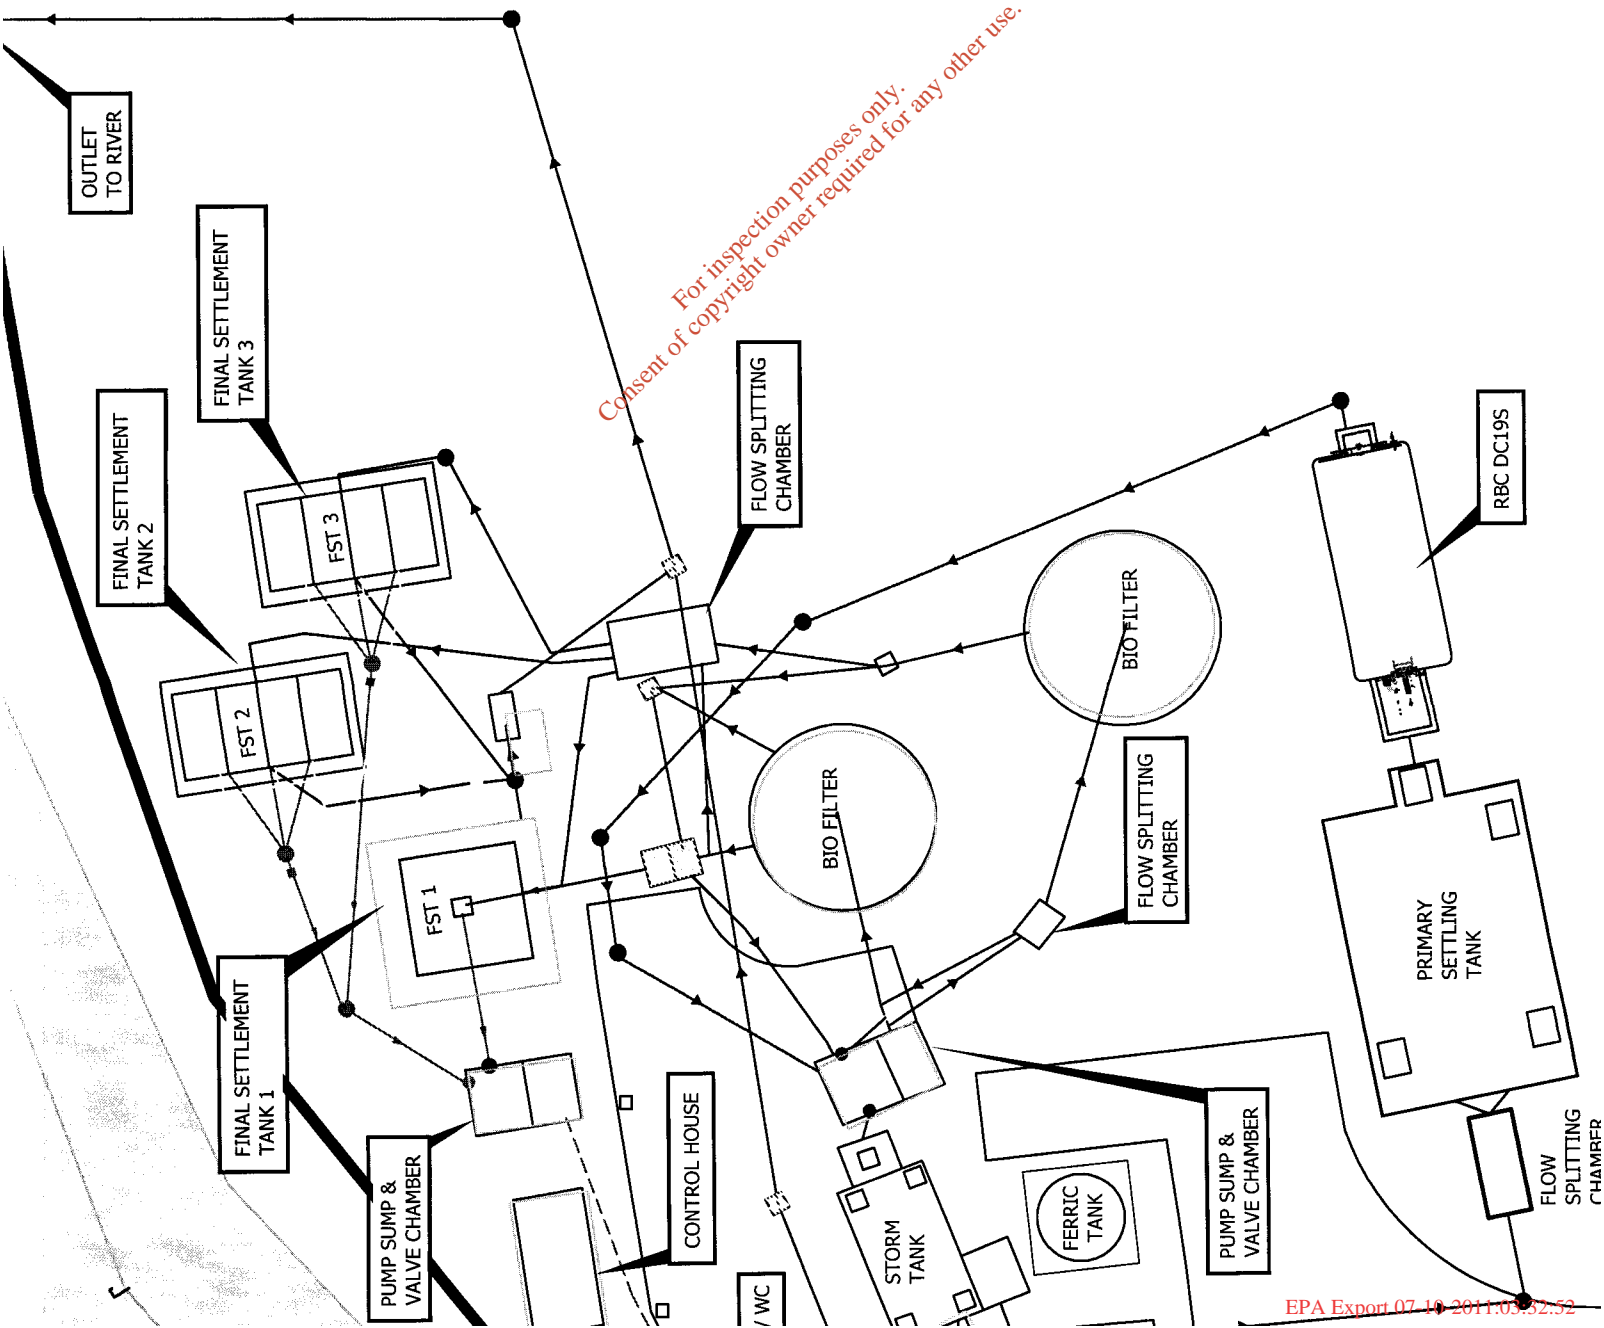

For inspection purposes only.
Consent of copyright owner required for any other use.

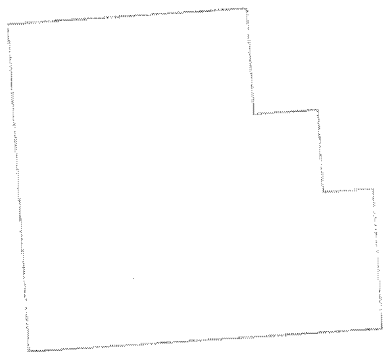

REV	DESCRIPTION	BY	CHK APP	DATE
-----	-------------	----	---------	------




Monaghan County Council
Comhairle Contae Mhuineacháin



PH MCCARTHY HOUSE
NUTGROVE OFFICE PARK
NUTGROVE AVENUE,
RATHFARNHAM, DUBLIN 14
TEL: +353 (0) 1291 4600
FAX: +353 (0) 1298 9521
e-mail: info@phmcc.com

Project:
BALLINODE
DISCHARGE LICENCE APPLICATION

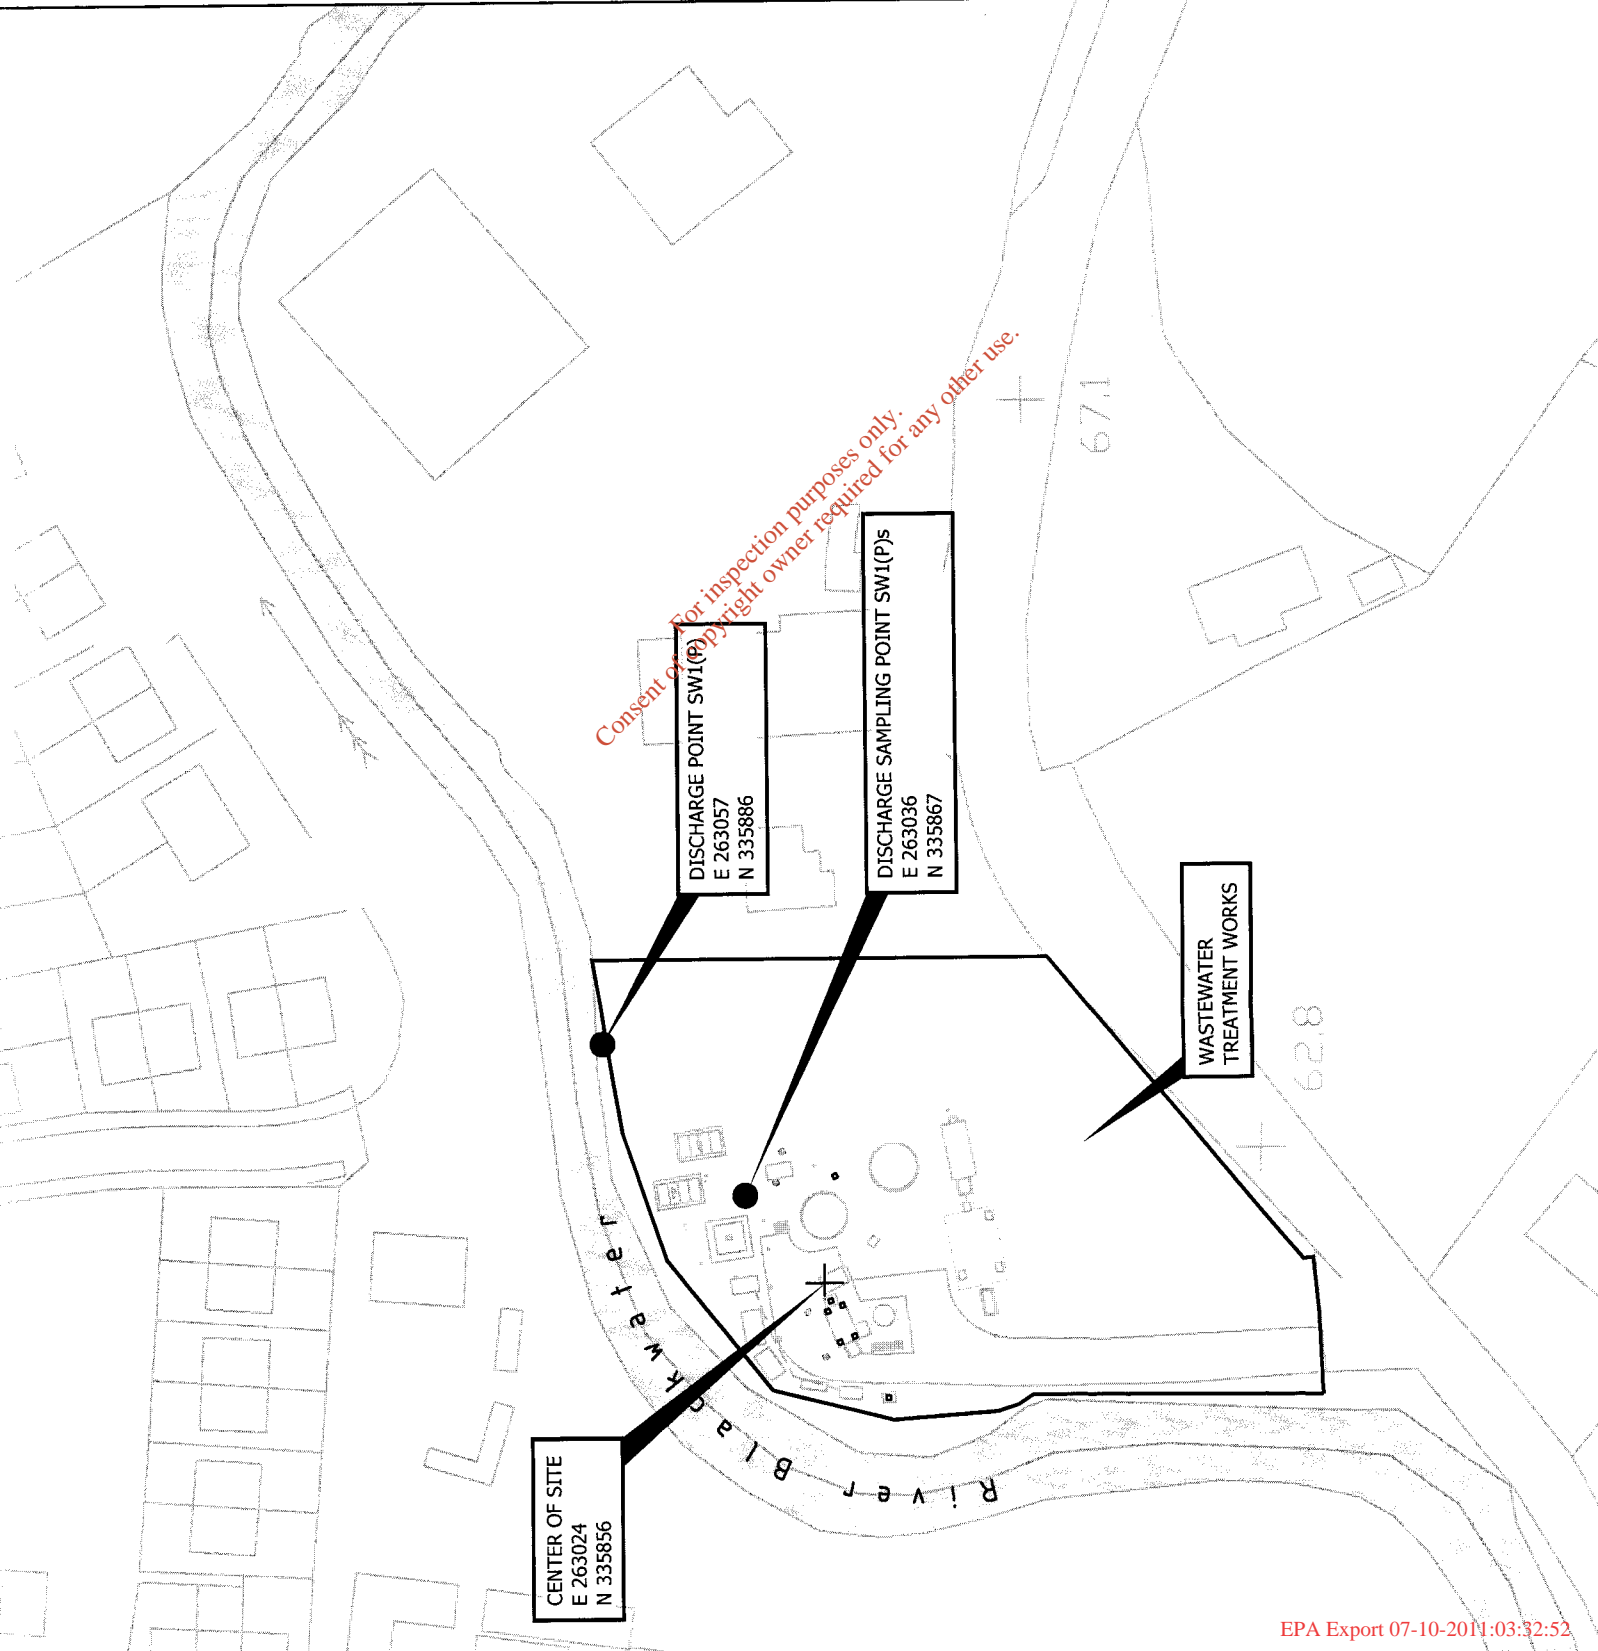

Consent of copyright owner required for any other use.
 For inspection purposes only.

REV	DESCRIPTION	BY	CHK APP	DATE



Monaghan County Council
 Comhairle Contae Mhuineacháin



PH MCCARTHY HOUSE
 NUTGROVE OFFICE PARK
 NUTGROVE AVENUE,
 RATHFARHAM, DUBLIN 14
 TEL: +353 (0) 1291 4800
 FAX: +353 (0) 1298 9521
 e-mail: info@phmcc.com

Project:
BALLINODE
DISCHARGE LICENCE APPLICATION

