

Consent of the local authority for discharge purposes only.
 Consent of the right owner required for any other use.

LEGEND:
 ● DISCHARGE POINT

REV	DESCRIPTION	BY	CHK APP	DATE

Monaghan County Council
 Comhairle Contae Mhúineacháin




PH MCCARTHY HOUSE
 NUTTRIDGE OFFICE PARK
 NUTTRIDGE AVENUE
 BATHFRANKHAM, DUBLIN 14



Project: SCOTSTOWN
 DISCHARGE LICENCE APPLICATION

Drawing Title:
**WASTE WATER TREATMENT PLANT
 LOCATION OF PRIMARY DISCHARGE POINT
 AND EMERGENCY OVERFLOW**

Scale @	Drawn	Date	Checked	Date	Approved	Date
A3	AS	15.06.09	HS	15.06.09	TK	15.06.09
Project No.	Office	Type	Drawing No.	Revision		
C007400			DRAWING 3	REVI		

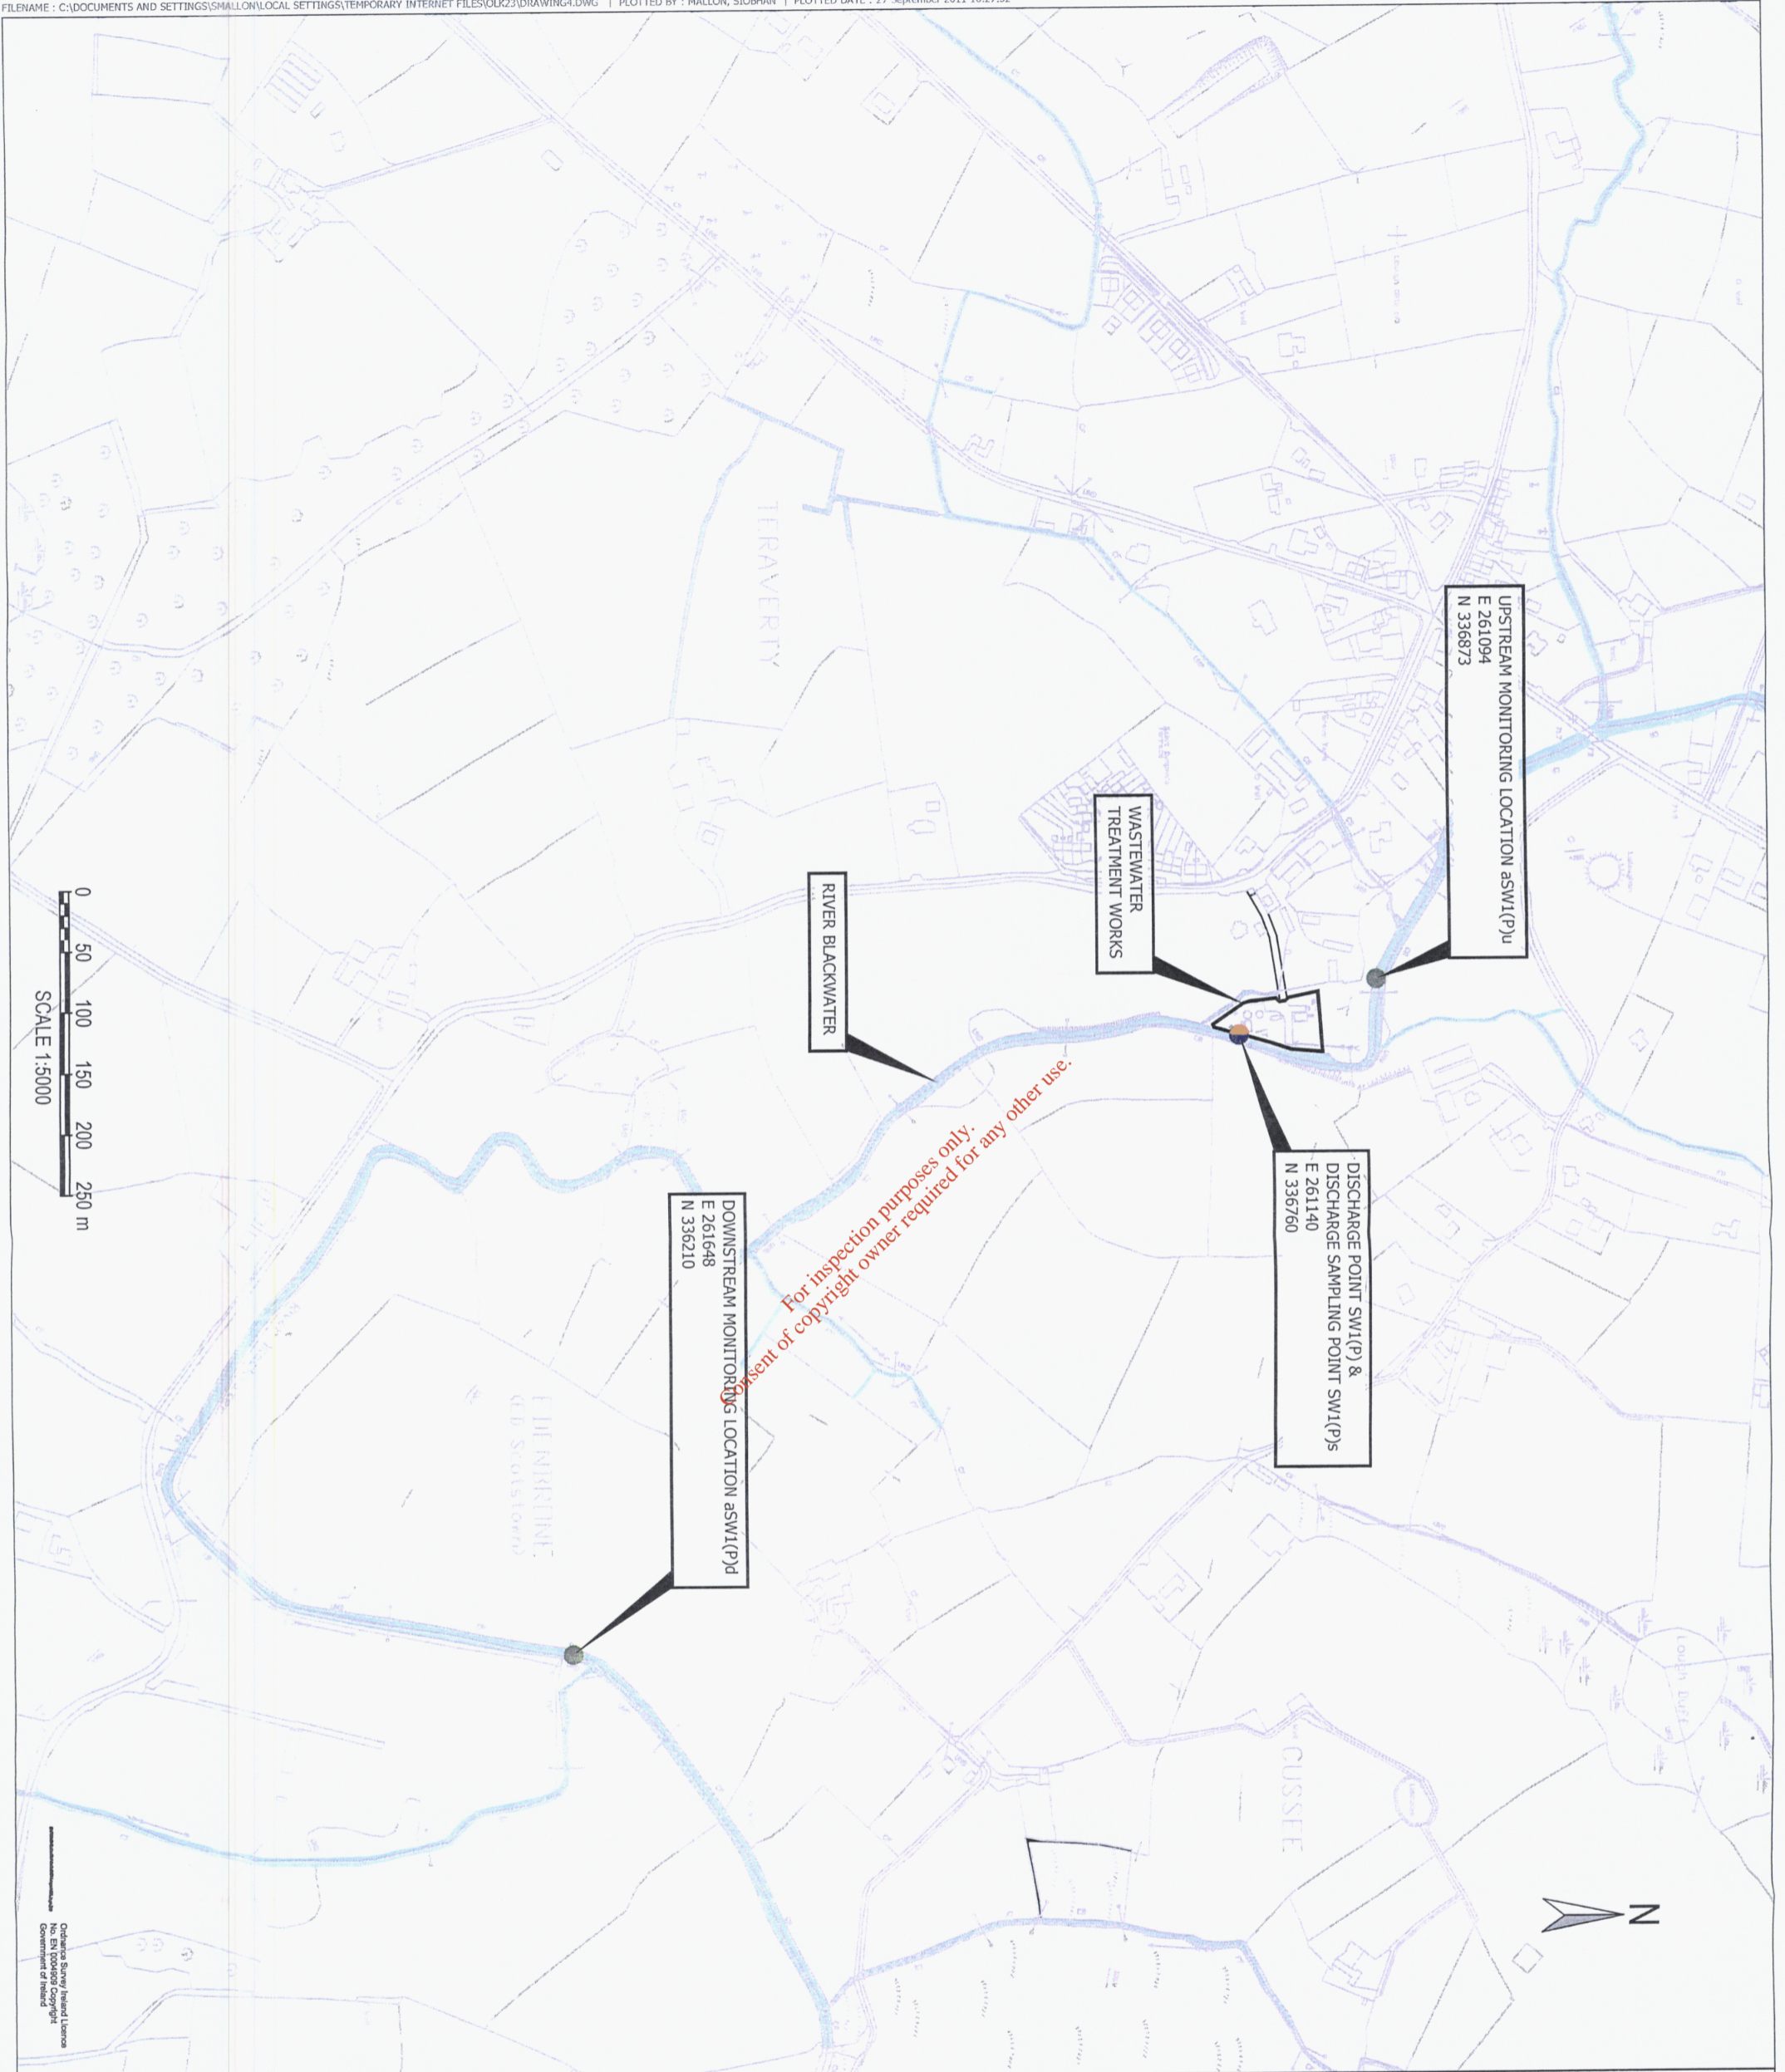

- LEGEND:**
- SAMPLING POINT
 - MONITORING LOCATION
 - DISCHARGE POINT

REV	DESCRIPTION	BY	CHK	APP	DATE

Monaghan County Council
 Comhairle Contae Mhúineacháin

PH. MCARTHY HOUSE
 NUTSGROVE OFFICE PARK
 NUTSGROVE AVENUE,
 RÁTHFRANKHAM, DUBLIN 14

TEL: +353 (0) 1291 4800
 FAX: +353 (0) 1298 9521
 e-mail: info@pimcc.com




Project: SCOTSTOWN
 DISCHARGE LICENCE APPLICATION

Drawing Title: WASTE WATER TREATMENT PLANT
 MONITORING AND SAMPLING LOCATIONS
 ASSOCIATED WITH PRIMARY DISCHARGE POINT

Scale @	A3	Drawn	Date	Checked	Date	Approved	Date
AS SHOWN	HS	15.06.09	CS	15.06.09	TK	15.06.09	
Project No.	Office	Type	Drawing No.	Revision			
C007400			DRAWING 4	REV1			

Ordnance Survey licensed data
 Government of Ireland

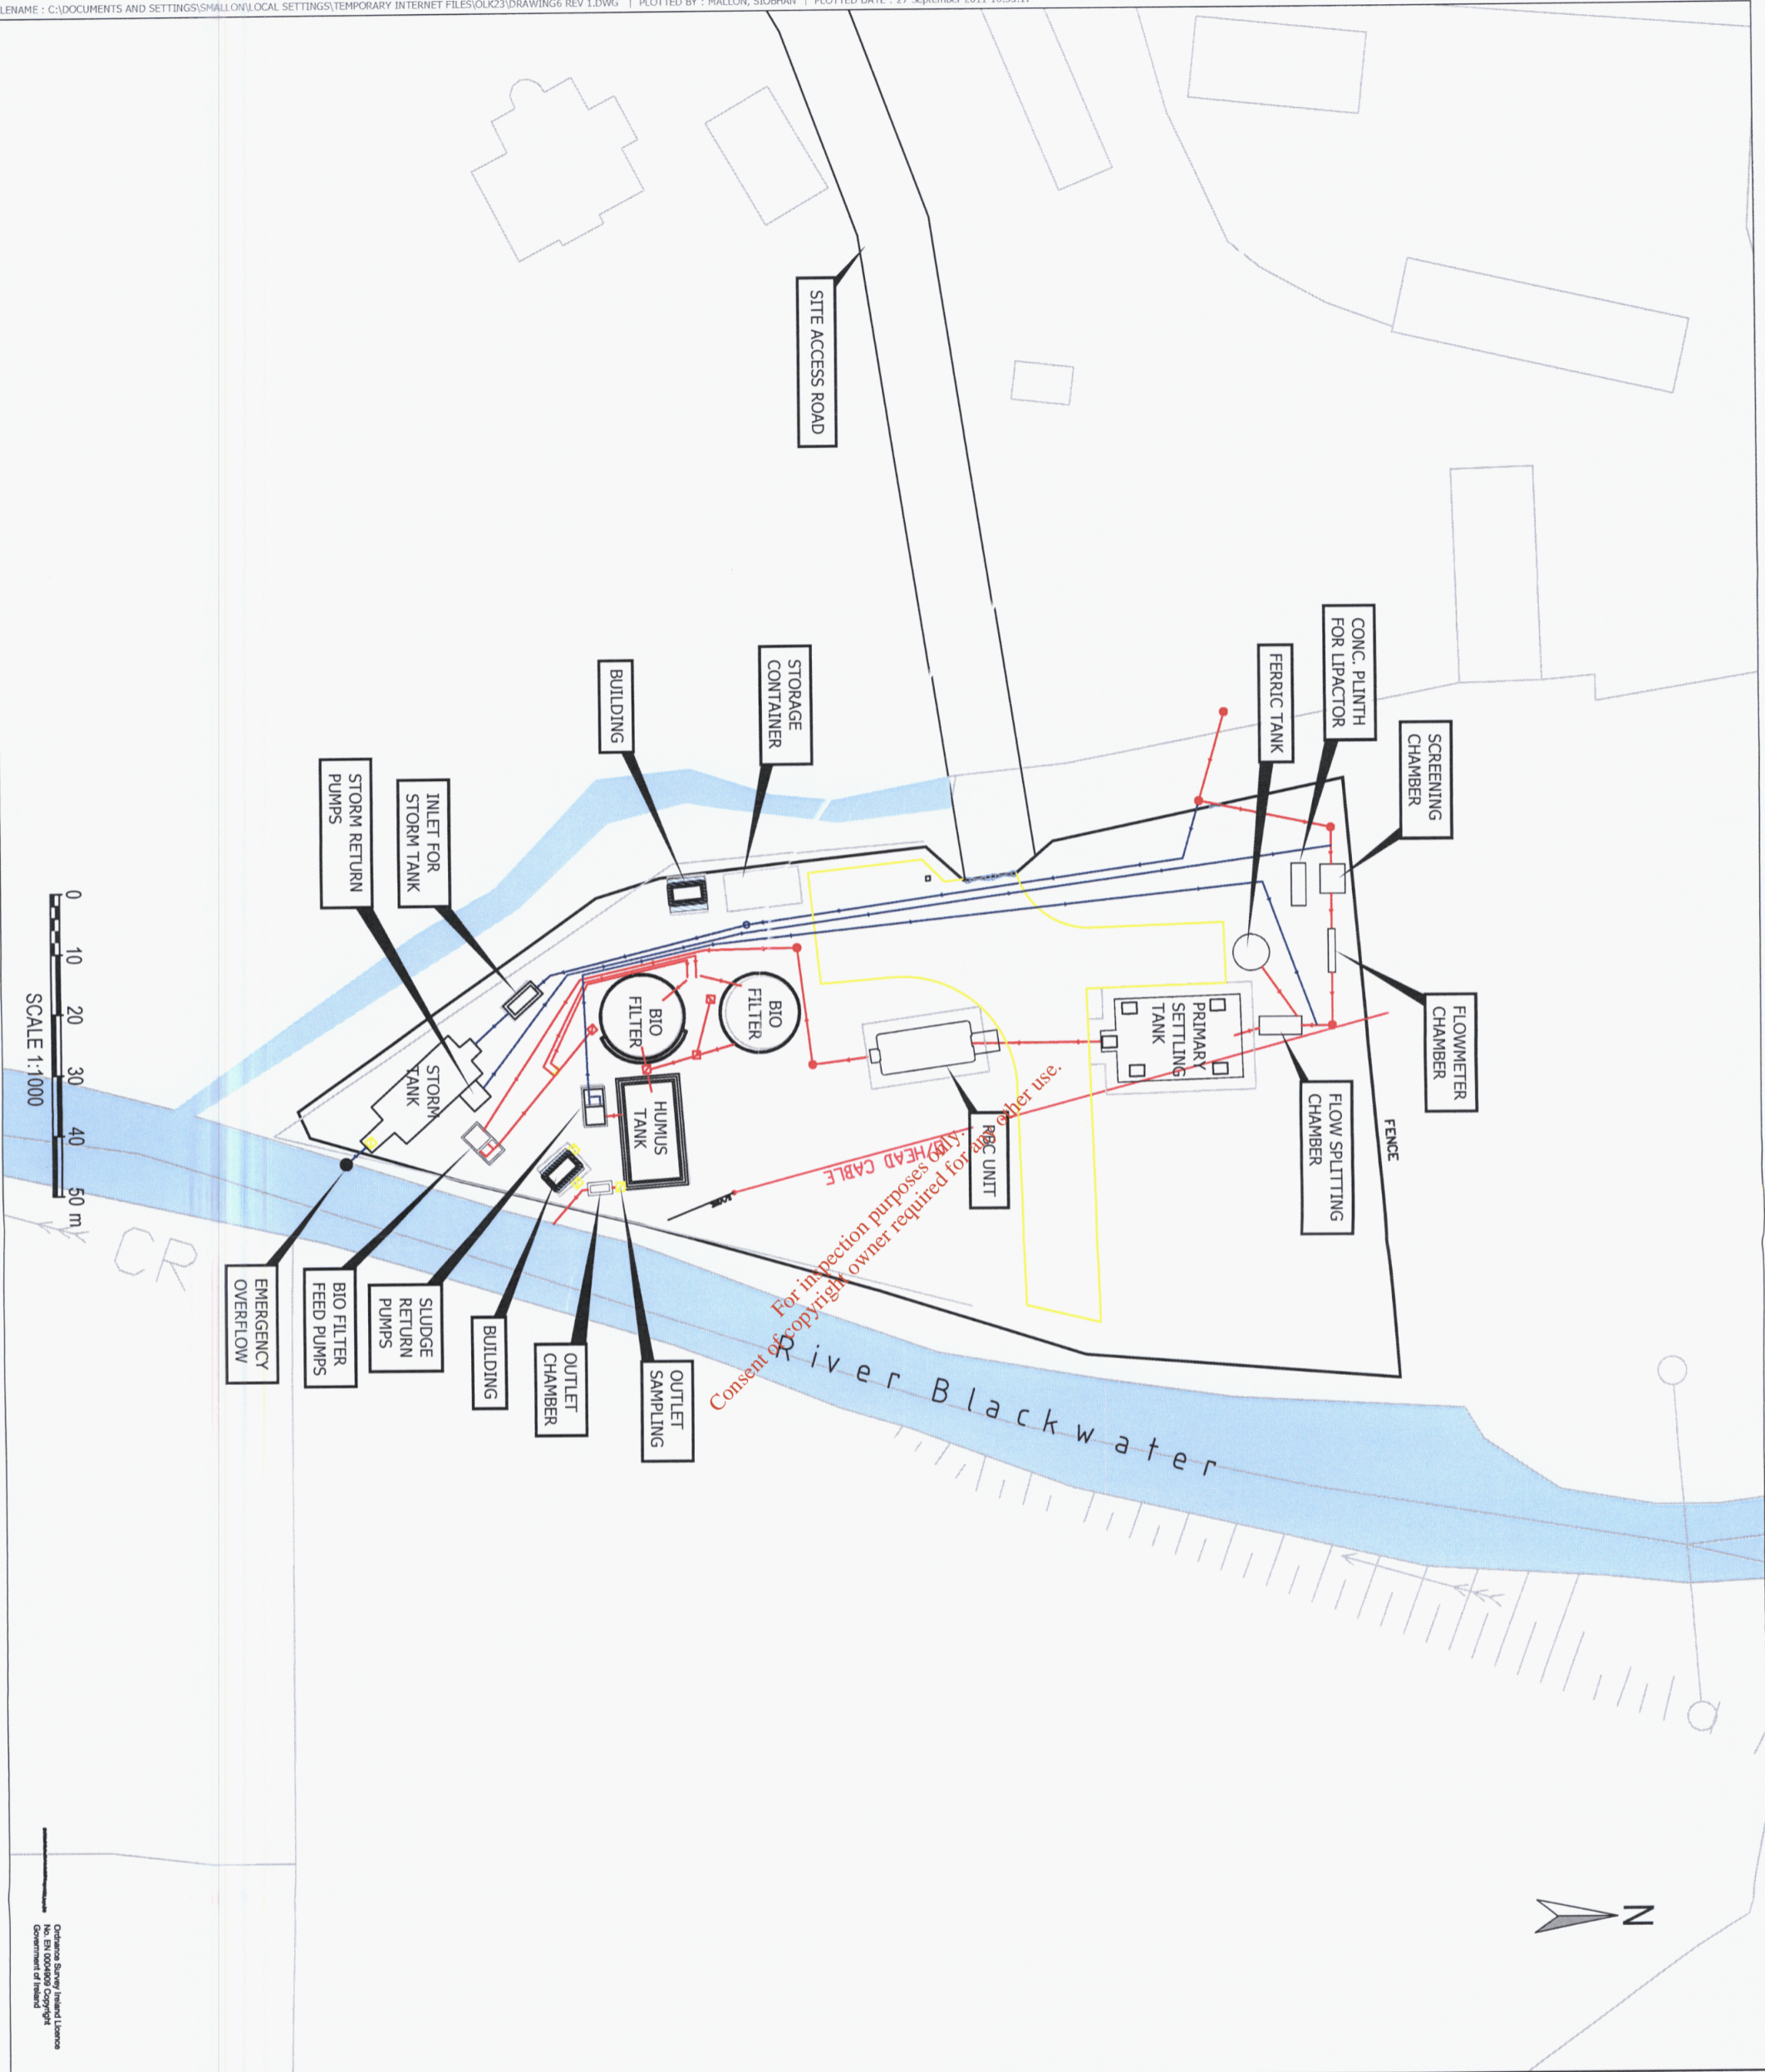

0 10 20 30 40 50 m
SCALE 1:1000

Ordnance Survey Ireland Licence
No. SI 000490 Copyright
Government of Ireland

REV	DESCRIPTION	BY	CHK	APP	DATE

Monaghan County Council
Comhairle Contae Mhúineacháin



PH MCCARTHY HOUSE
NUTGROVE OFFICE PARK
NUTGROVE AVENUE,
RATHFRANKHAM, DUBLIN 14
TEL: +353 (0) 1291 4800
FAX: +353 (0) 1298 9521
e-mail: info@phmcc.com




Project: SCOTSTOWN
DISCHARGE LICENCE APPLICATION

Drawing Title:
WASTE WATER TREATMENT PLANT
GENERAL ARRANGEMENTS

Scale @	Drawn	Date	Checked	Date	Approved	Date
A3	HS	15.06.09	CS	15.06.09	TK	15.06.09
Project No.	Office	Type	Drawing No.	Revision		
C007400			DRAWING 6	REV1		

© WYG Group Ltd.

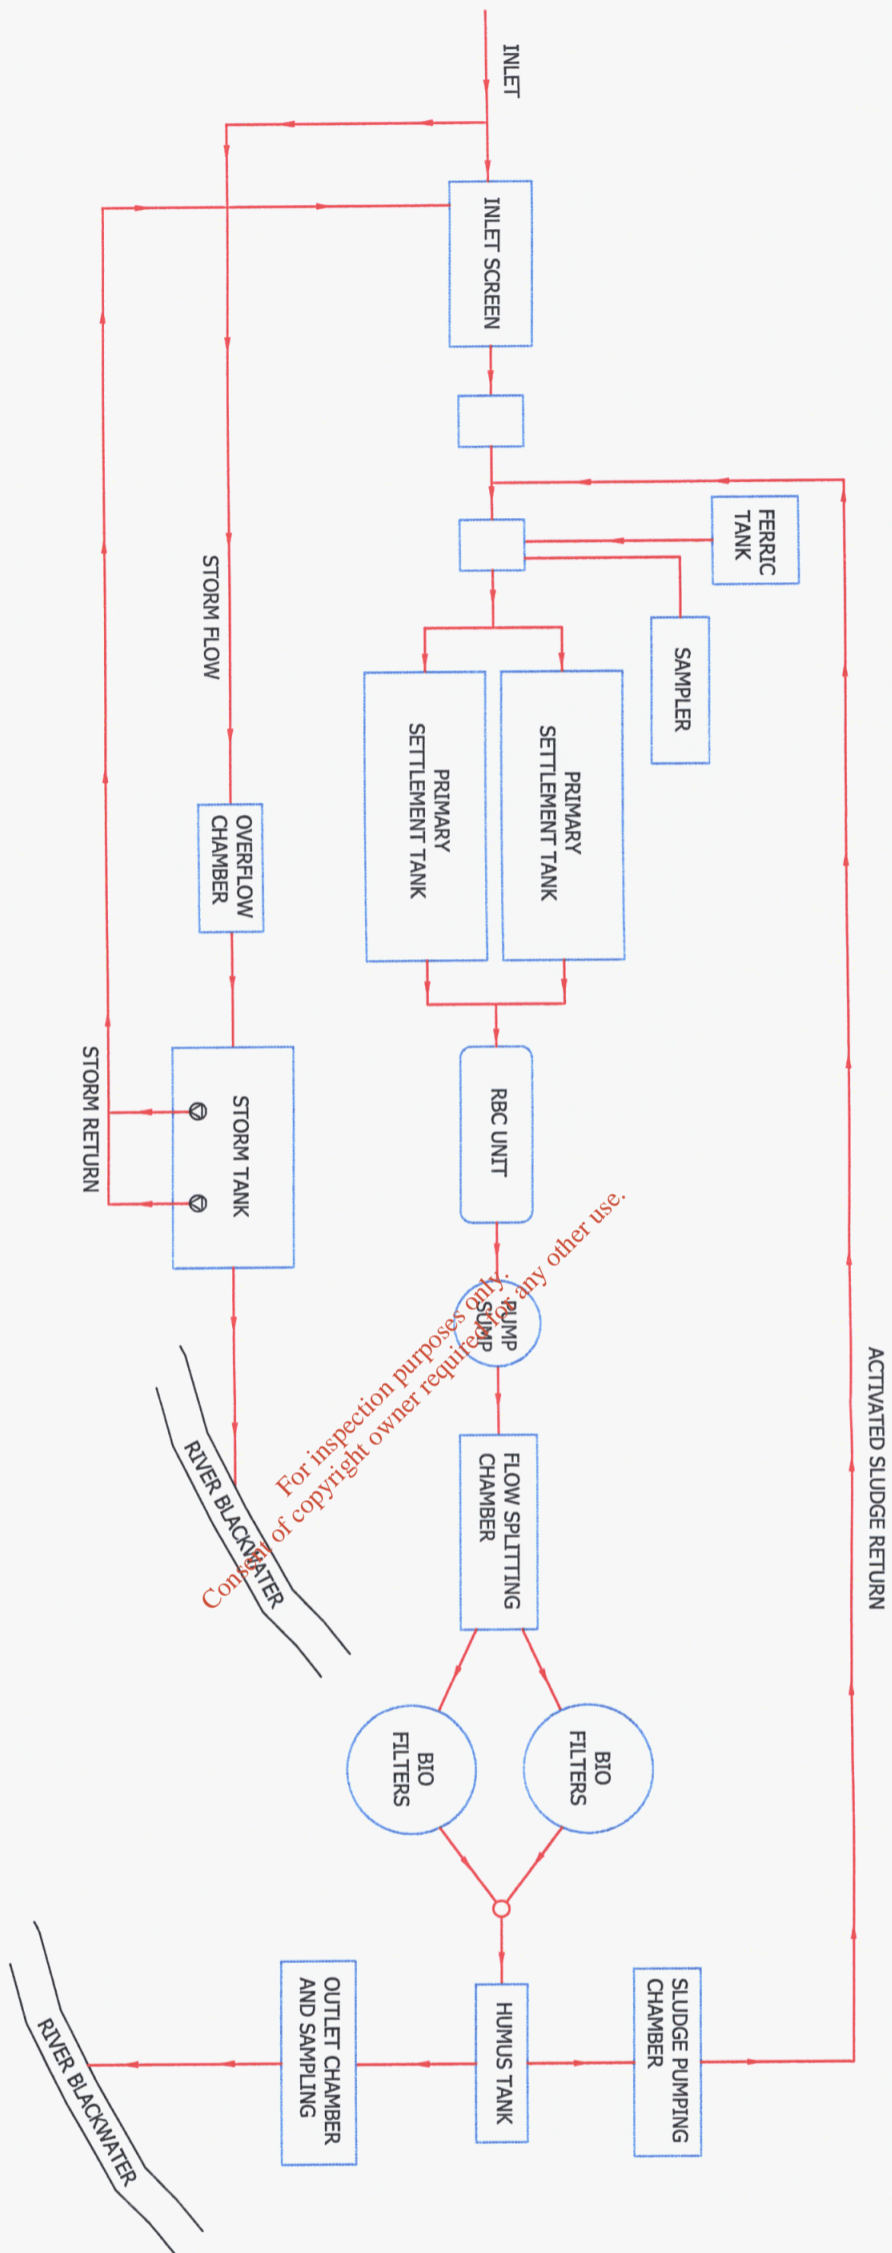

REV	DESCRIPTION	BY	CHK	APP	DATE

Monaghan County Council
Comhairle Contae Mhúineacháin



PH MCCARTHY HOUSE
NUTGROVE OFFICE PARK
NUTGROVE AVENUE,
RATHFARNHAM, DUBLIN 14

TEL: +353 (0) 1291 4800
FAX: +353 (0) 1298 9521
e-mail: info@pinncc.com



Project: SCOTSTOWN
DISCHARGE LICENCE APPLICATION

Drawing Title:
WASTE WATER TREATMENT PLANT
SCHEMATIC FLOW DIAGRAM

Scale @	Drawn	Date	Checked	Date	Approved	Date
A3	HS	15.06.09	CS	15.06.09	TK	15.06.09
Project No.	Office	Type	Drawing No.	Revision		
C007400			DRAWING 7	REV1		