

Legend


- Foul Water
- Site Boundary
- Foul Sewer Network
- Storm Sewer Network
- Roof Water Runoff



OCS Consulting
 2nd Floor
 F&B House
 Park Road
 Colker


Client: Country Clean Recycling Ltd.
Project: Waste Licence Application
 (Article 12 & 13)
Map Title: Storm Water Discharge
 to Foul Sewer
Scale: 1:500 & A3
OES Ref: 1094_01_08
Revision: 00
Document: Drawn By: TG
 Checked By: EMCC
 Control: Approved By: ECU
 Date: 20/06/2011

Ordnance Survey Ireland
 All Rights Reserved.
 Licence number EN0059511

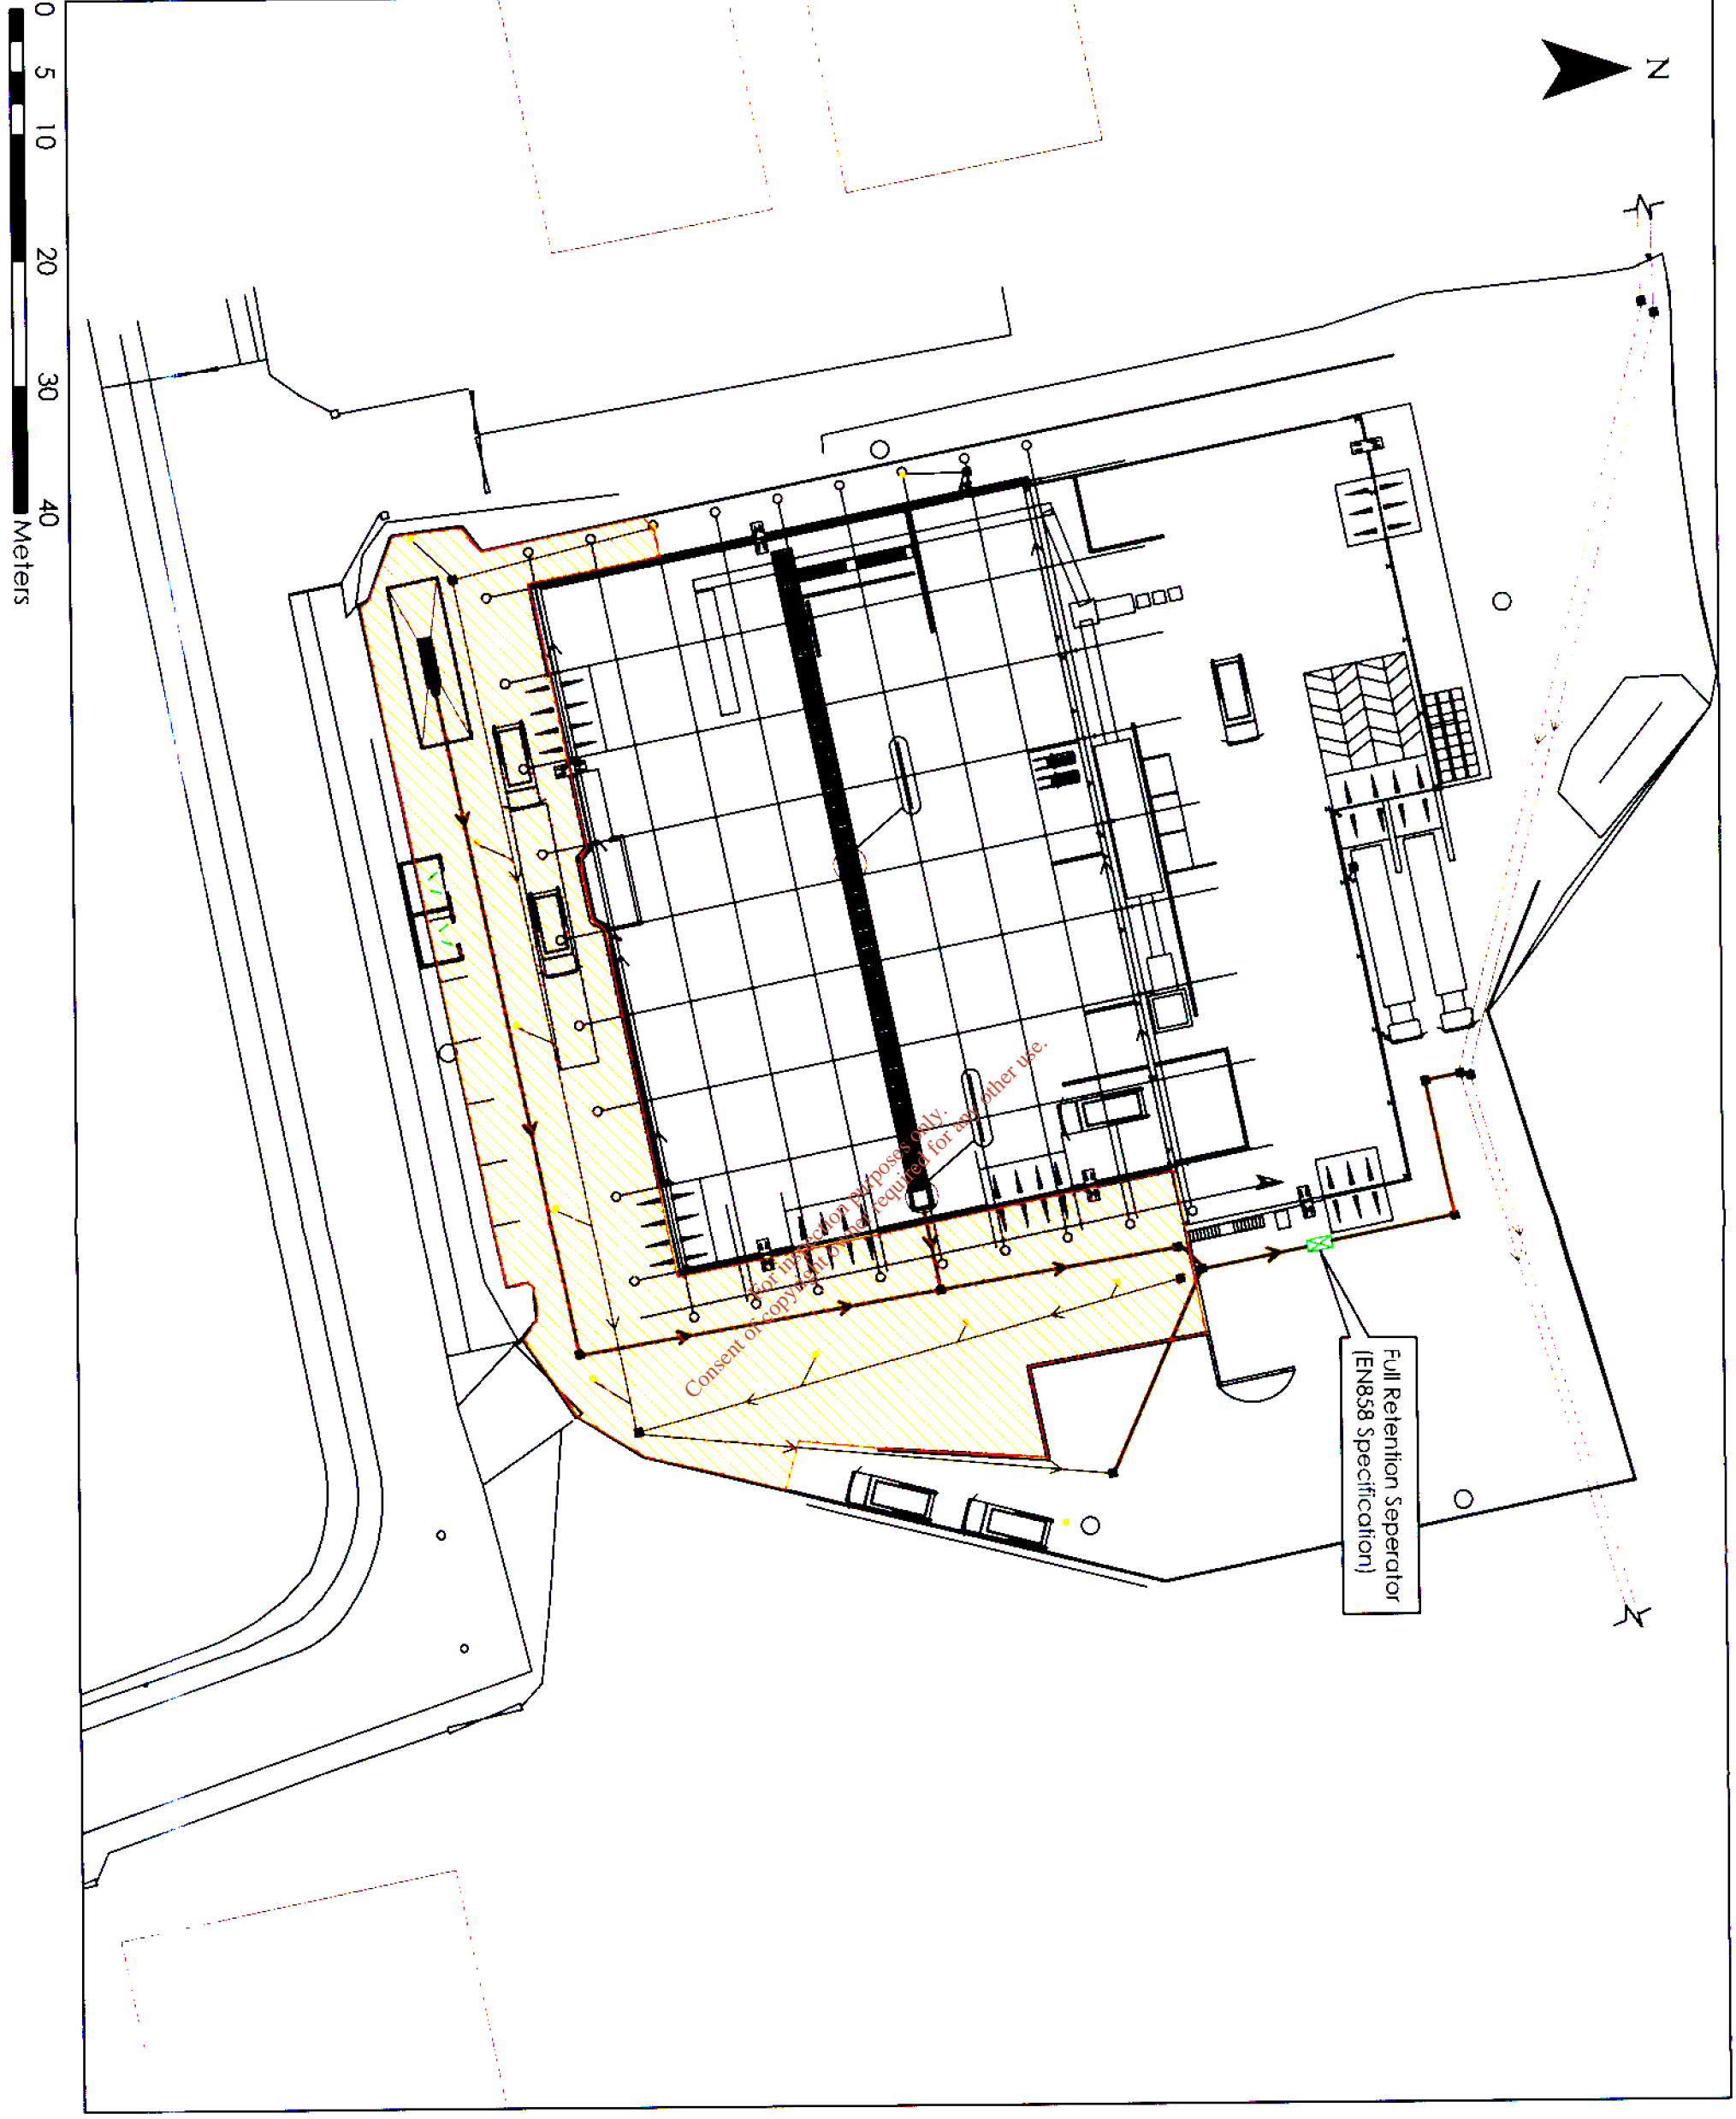


Legend
 Foul Water Catchment


Note: Foul Water Catchment provided by County Clean Recycling Ltd

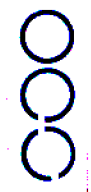

Client: County Clean Recycling Ltd
Project: Waste Licence Application (Article 17 & 13)
Map Title: Storm Water Discharge to Foul Sewer (Current)
Scale: 1:500 @ A3
OES Ref: 1394.01.99
Revision:
Document: Drawn By: [redacted] / Checked By: FMG
Control: Approved By: FOL
 Date: 22/09/2011

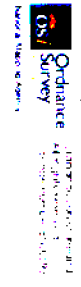

| | | | | |
|-------|---------------|------|-----------|---------|
| RevNo | Revision note | Date | Signature | Checked |
| | | | | |

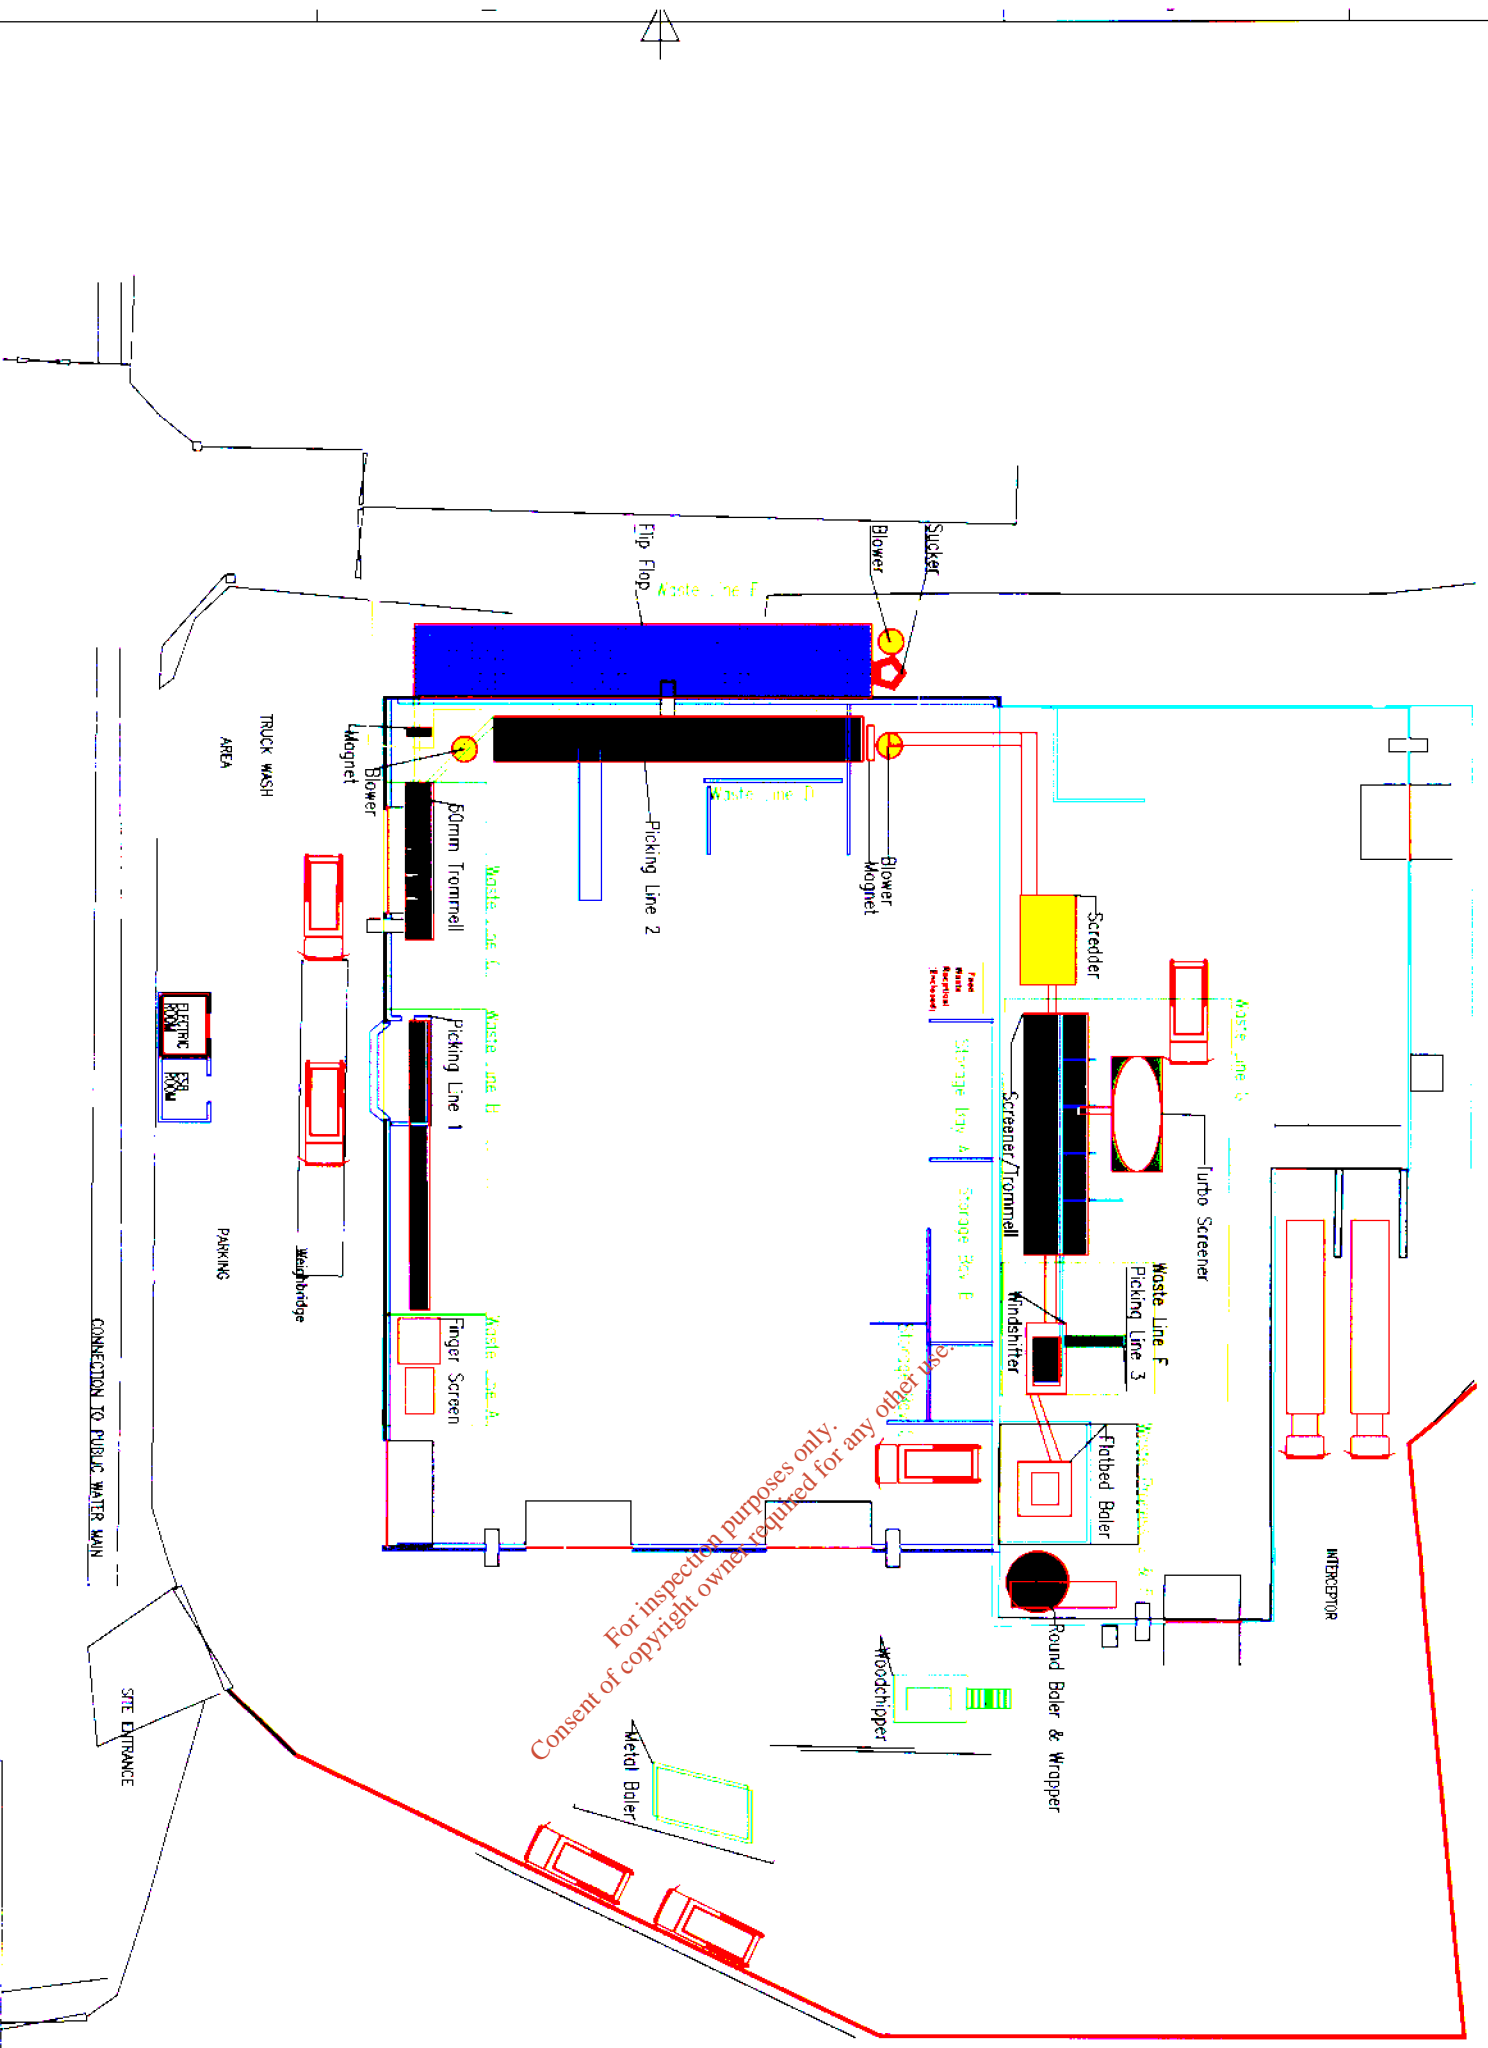

| | | | | |
|-----------|----------------|-----------|-------|-------|
| FILE NAME | Process Layout | FSCM NO | SHEET | SCALE |
| SHEET | A3 | | 1 | 1:500 |
| DRAWN | 01/10/2011 | | | |
| CHECK | 01/10/2011 | F Crowley | | |
| APPR. | | | | |
| ISSUED | 01/10/2011 | F Crowley | | |
| REV | 0 | | | |
| DWG NO | Drawing 10 | | | |