
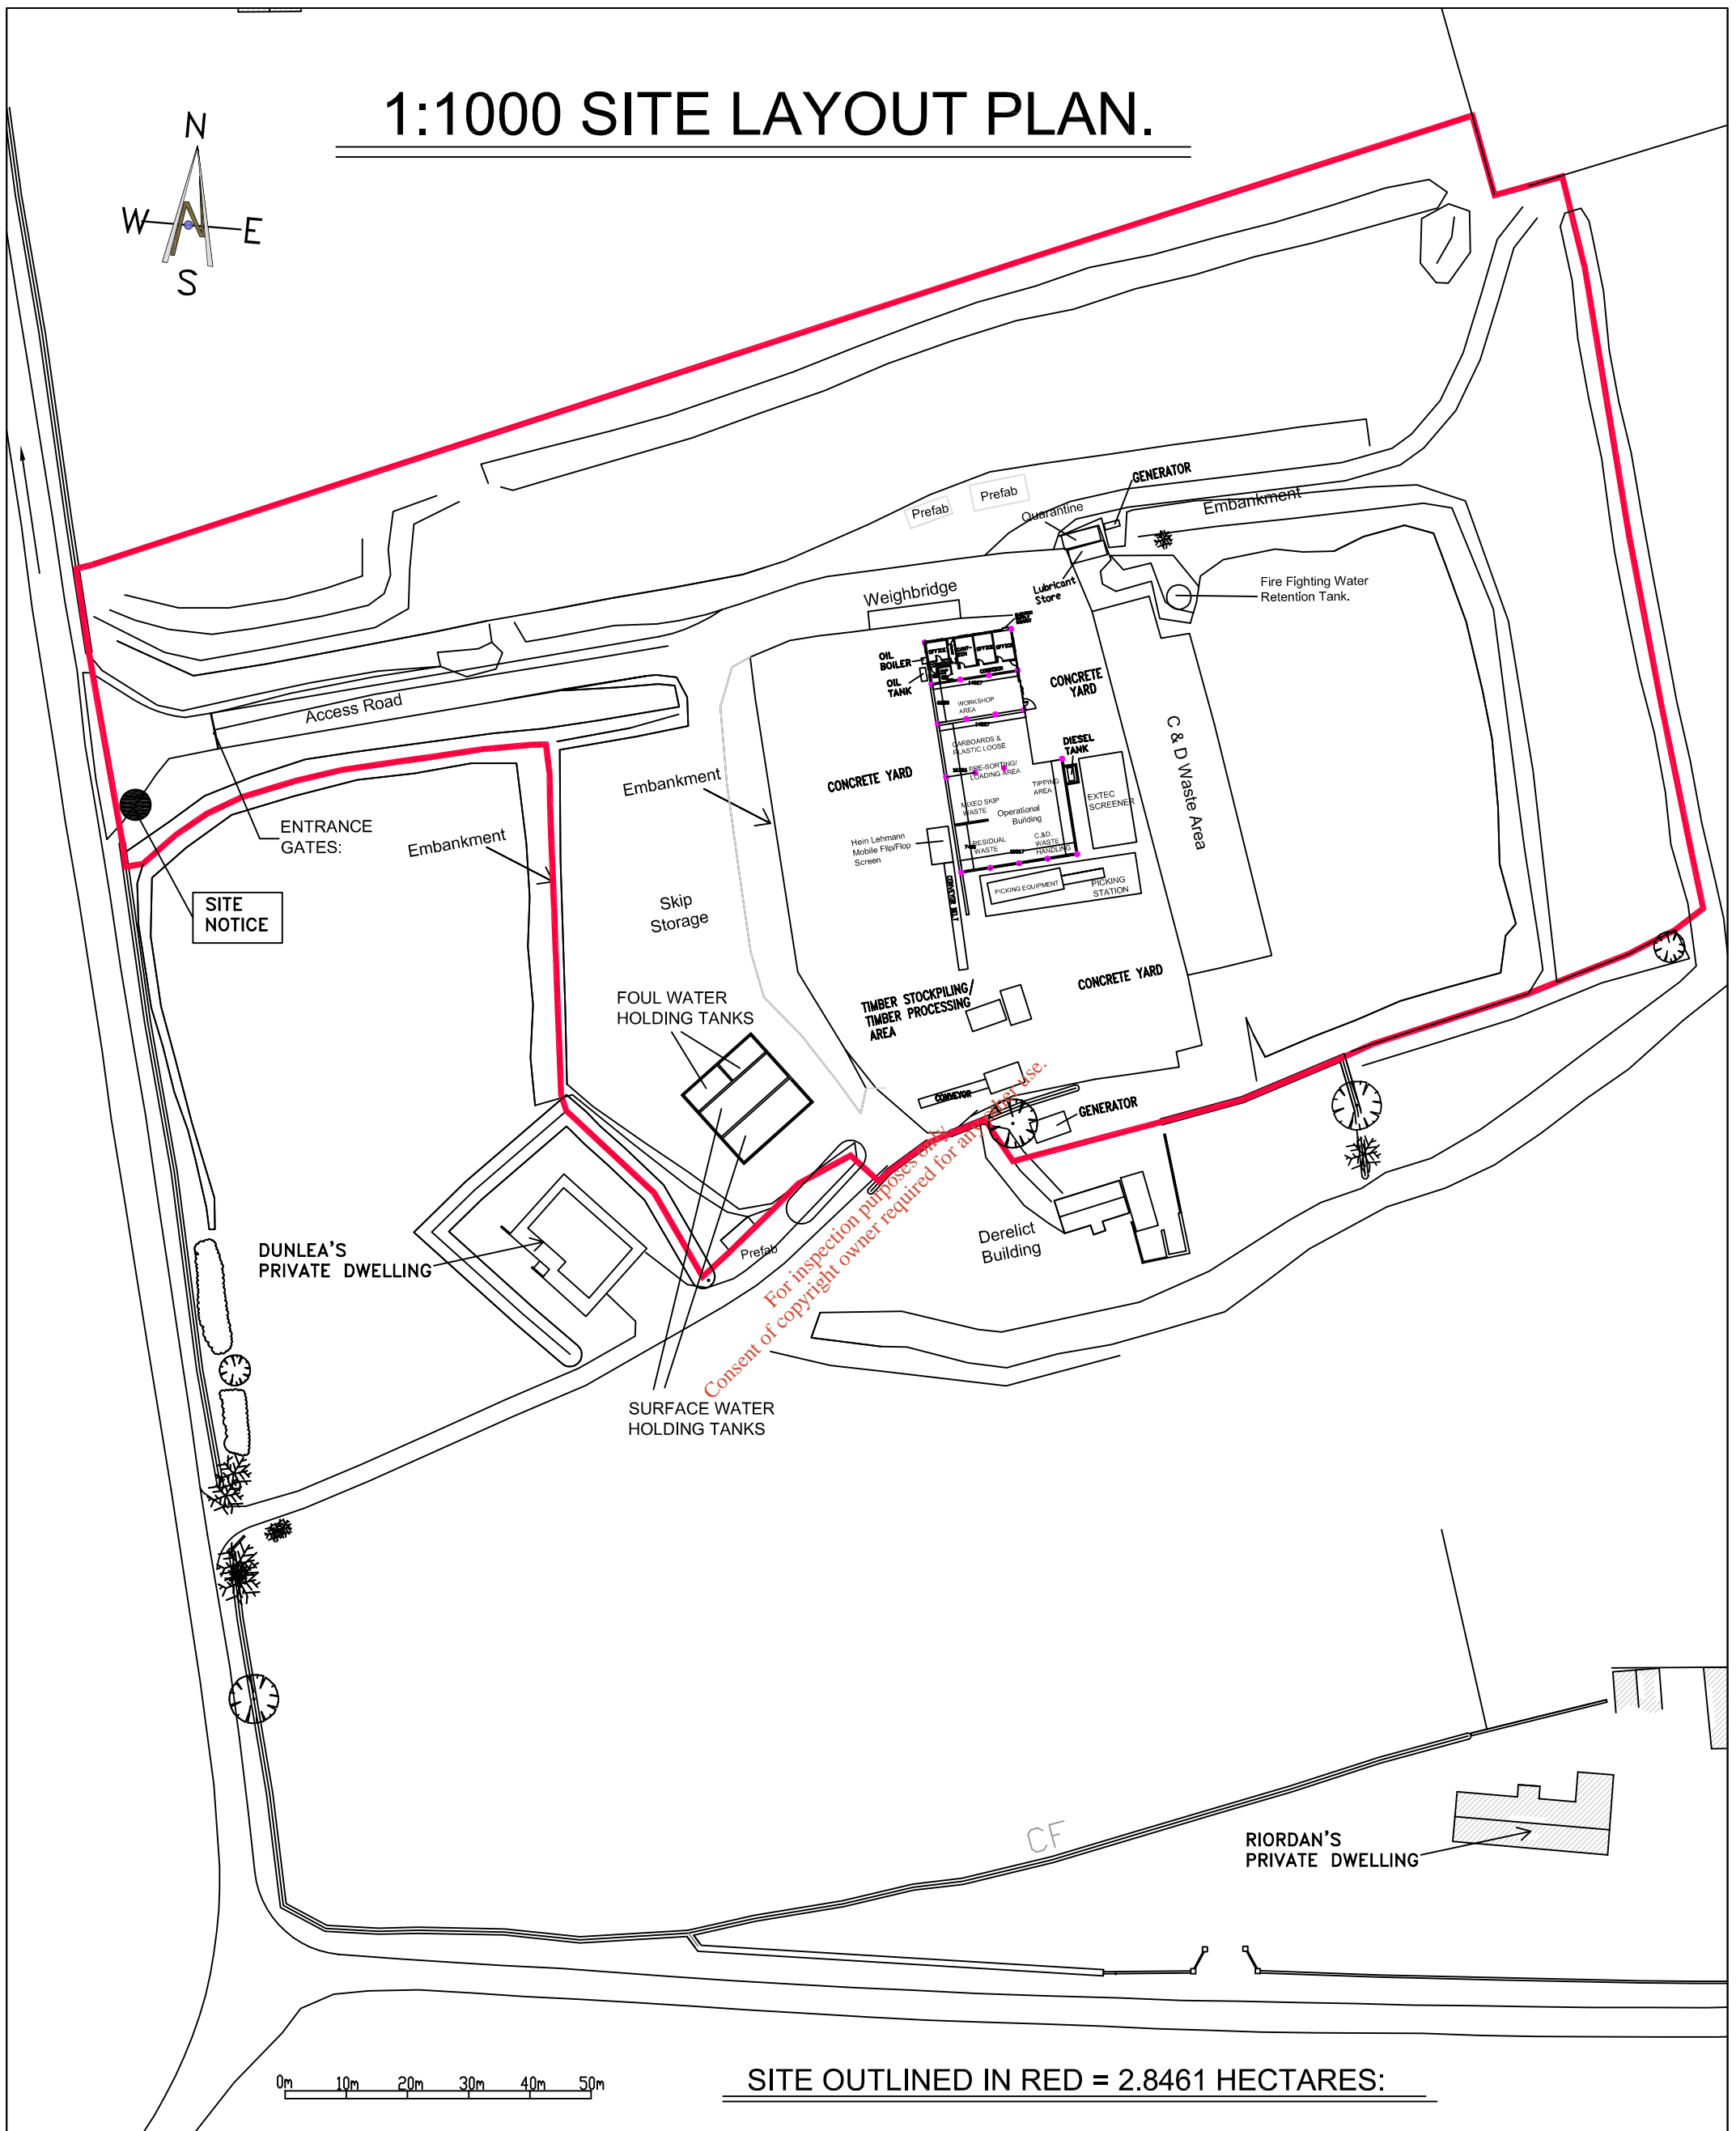


1:1000 SITE LAYOUT PLAN.

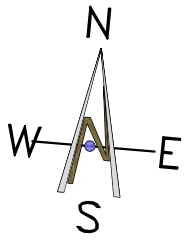

For inspection purposes only. Consent of copyright owner required for any other use.

SITE OUTLINED IN RED = 2.8461 HECTARES:

DRAWING REVISED:

REVISION "A"
ISSUED FOR WLA REVIEW

SCALE:

1:1000.

SEAN R. McCARTHY B.E.
CONSULTING ENGINEER

THE ORCHARD, CORK
ROAD, FERMOY, Co.CORK.

Tel. 025-31340
Fax. 025-32138

email
sean@srmccarthy.ie

Waste Recovery Services(Fermoy) Ltd.

INFRASTRUCTURE ON SITE, OPERATIONAL
AREAS, GENERATOR, CRUSHERS
SCREENERS.

MARCH 2012.

Drawing
B.2.2.