


# 1:1000 ENVIRONMENTAL MONITORING LOCATIONS.

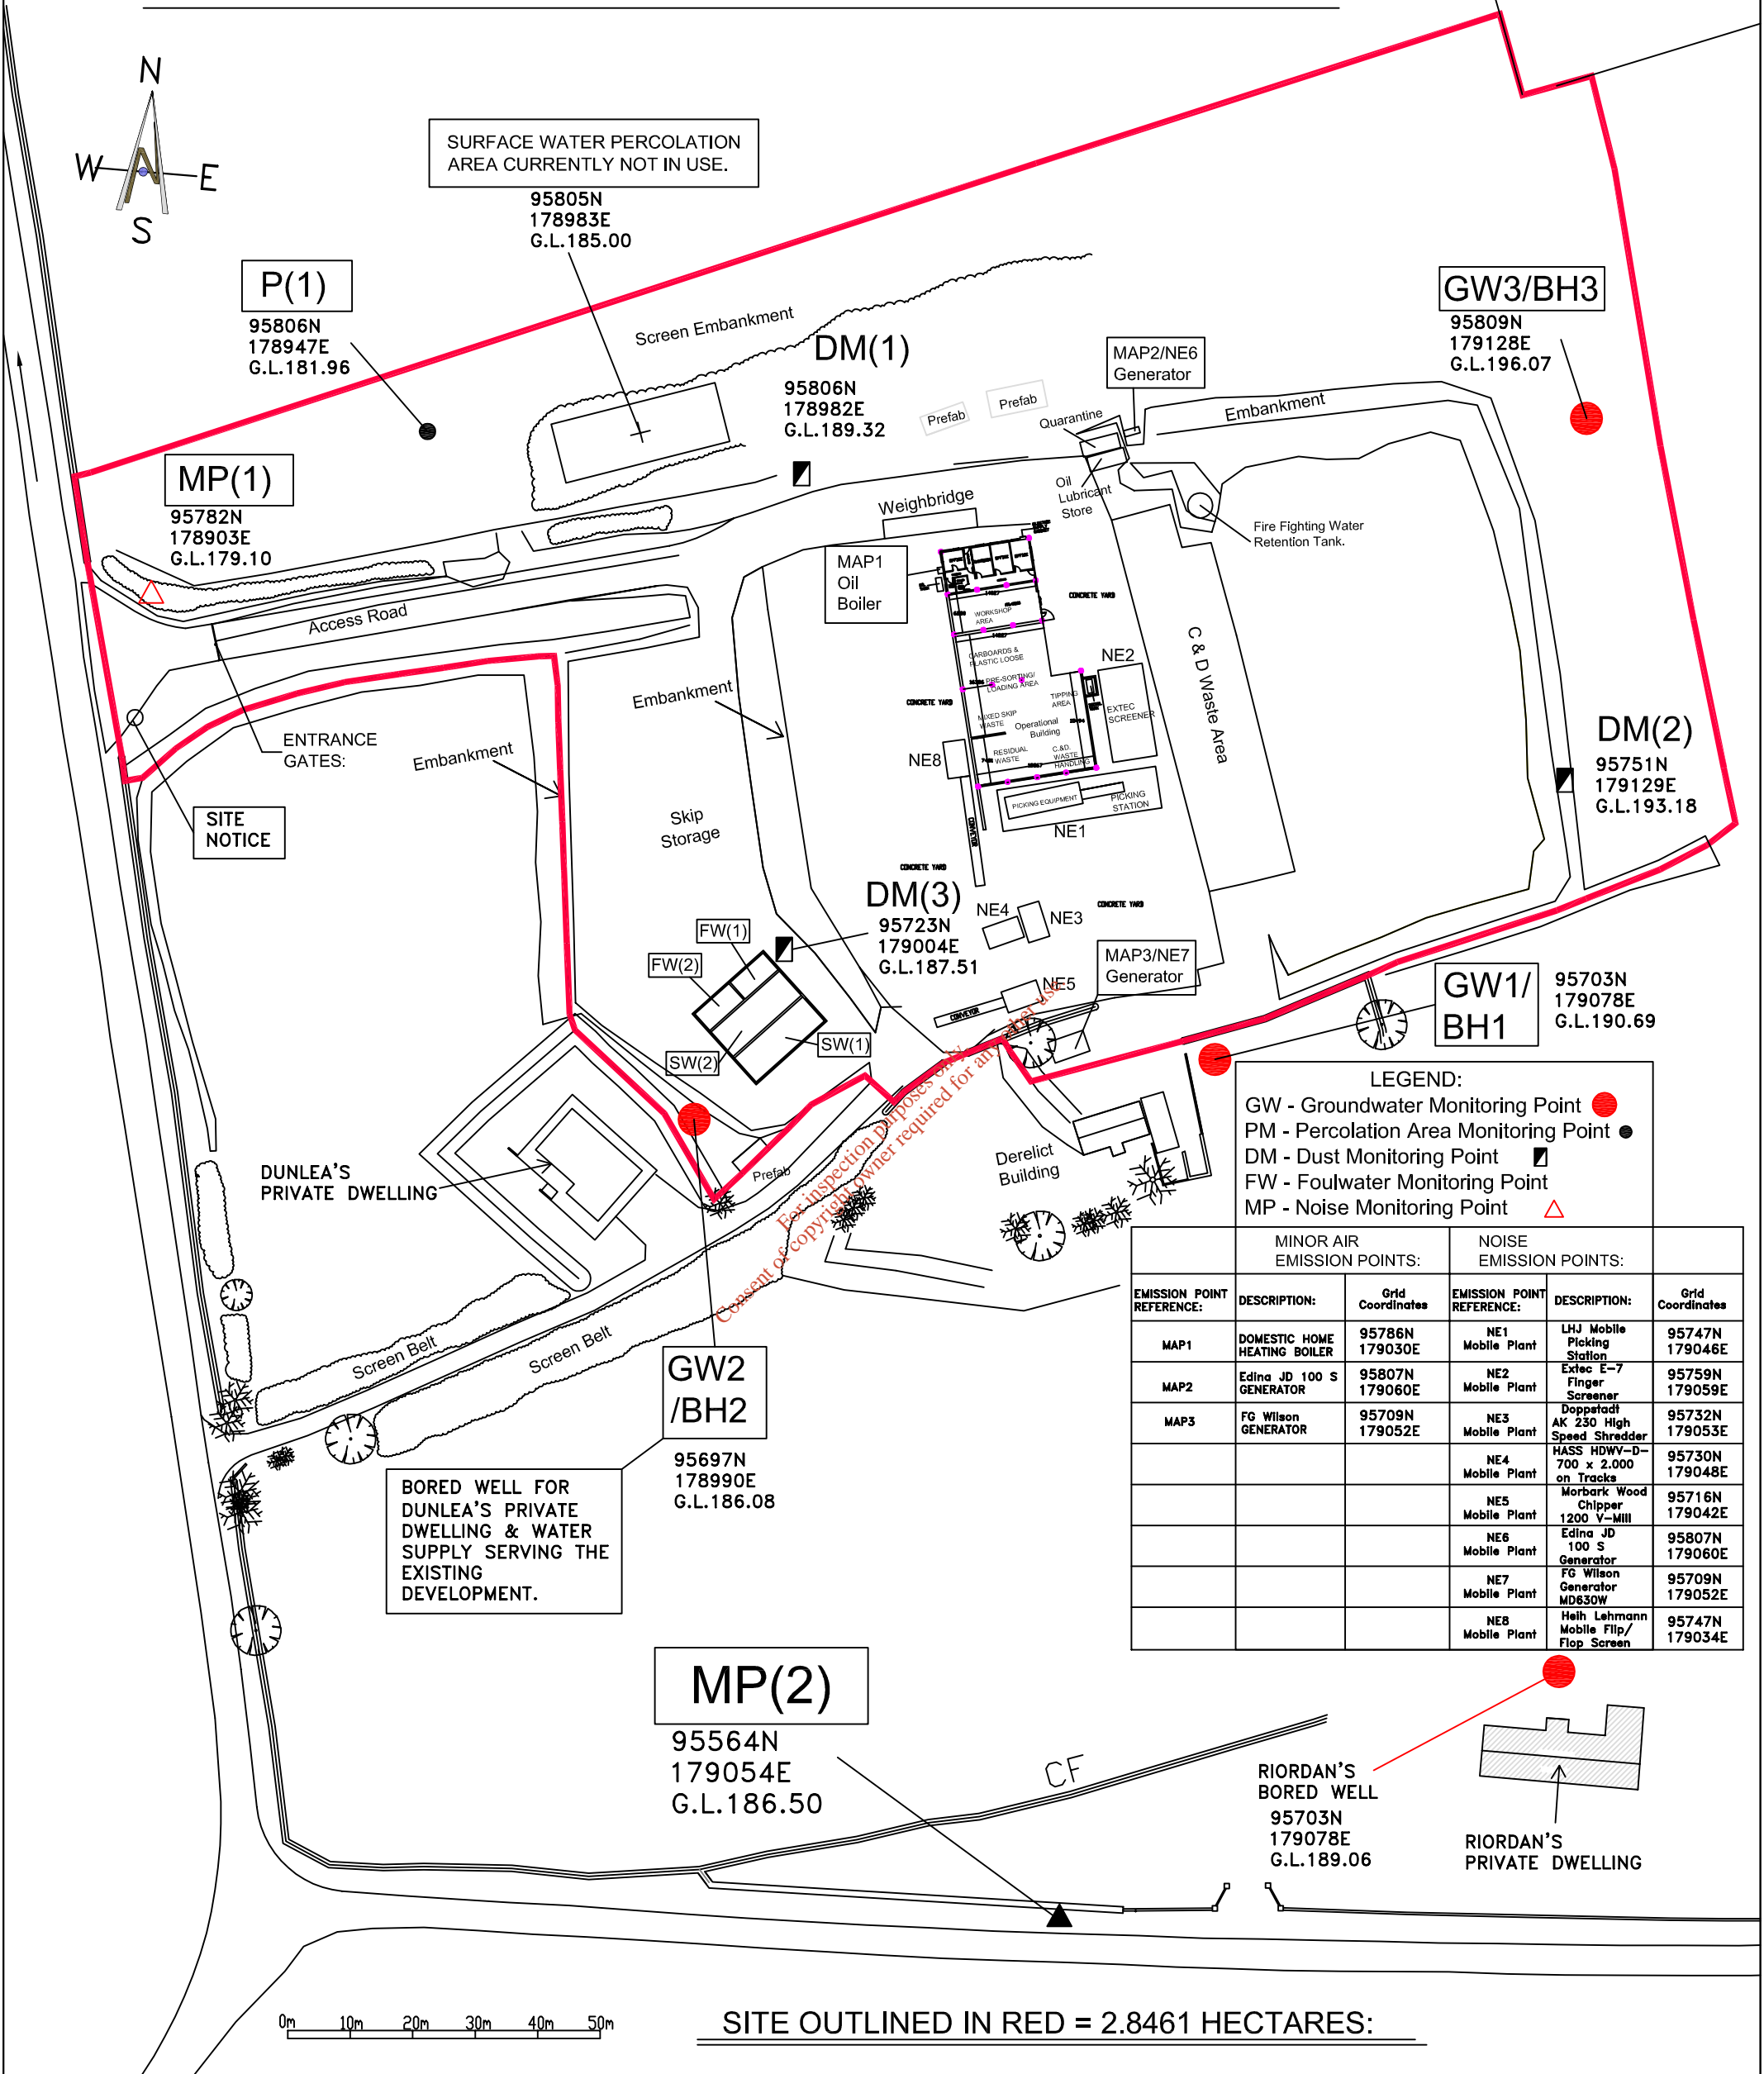

SITE OUTLINED IN RED = 2.8461 HECTARES:

<p>DRAWING REVISED:  REVISION "A" ISSUED FOR WLA REVIEW</p>	<p>SCALE:  1:1000.</p>	<p>SEAN R. McCARTHY B.E. CONSULTING ENGINEER  THE ORCHARD, CORK ROAD, FERMOY, Co.CORK.  Tel. 025-31340 Fax. 025-32138  email sean@srmccarthy.ie</p>	<p>Waste Recovery Services(Fermoy) Ltd.  GROUNDWATER MONITORING WELLS, NOISE MONITORING LOCATIONS, MINOR EMISSION POINTS.  MARCH 2012.  Drawing E.1.1.</p>
---	--------------------------------	---	--