


NOTES:

1. This drawing is the property of Cork County Council. It is a confidential document and must not be copied, used, or its content divulged without prior written consent.
2. Includes Ordnance Survey Ireland data reproduced under OSI Licence number: Cork County Council/CMA 2004/07. Unauthorised reproduction infringes Ordnance Survey Ireland and Government of Ireland copyright. © Ordnance Survey Ireland, 2004.
3. All levels refer to Ordnance Survey Datum, Malin Head.
4. DO NOT SCALE, use figured dimensions only, if in doubt ask.

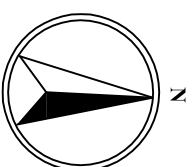


CORK COUNTY COUNCIL
 Noel O'Keefe, B.E. Chief Executive
 County Hall, Cork.

Project: BELGOLLY WWTP
 WASTE WATER
 DISCHARGE LICENCE APPLICATION

Title: Application Form
 Attachment B1_Map3
 Agglomeration Details



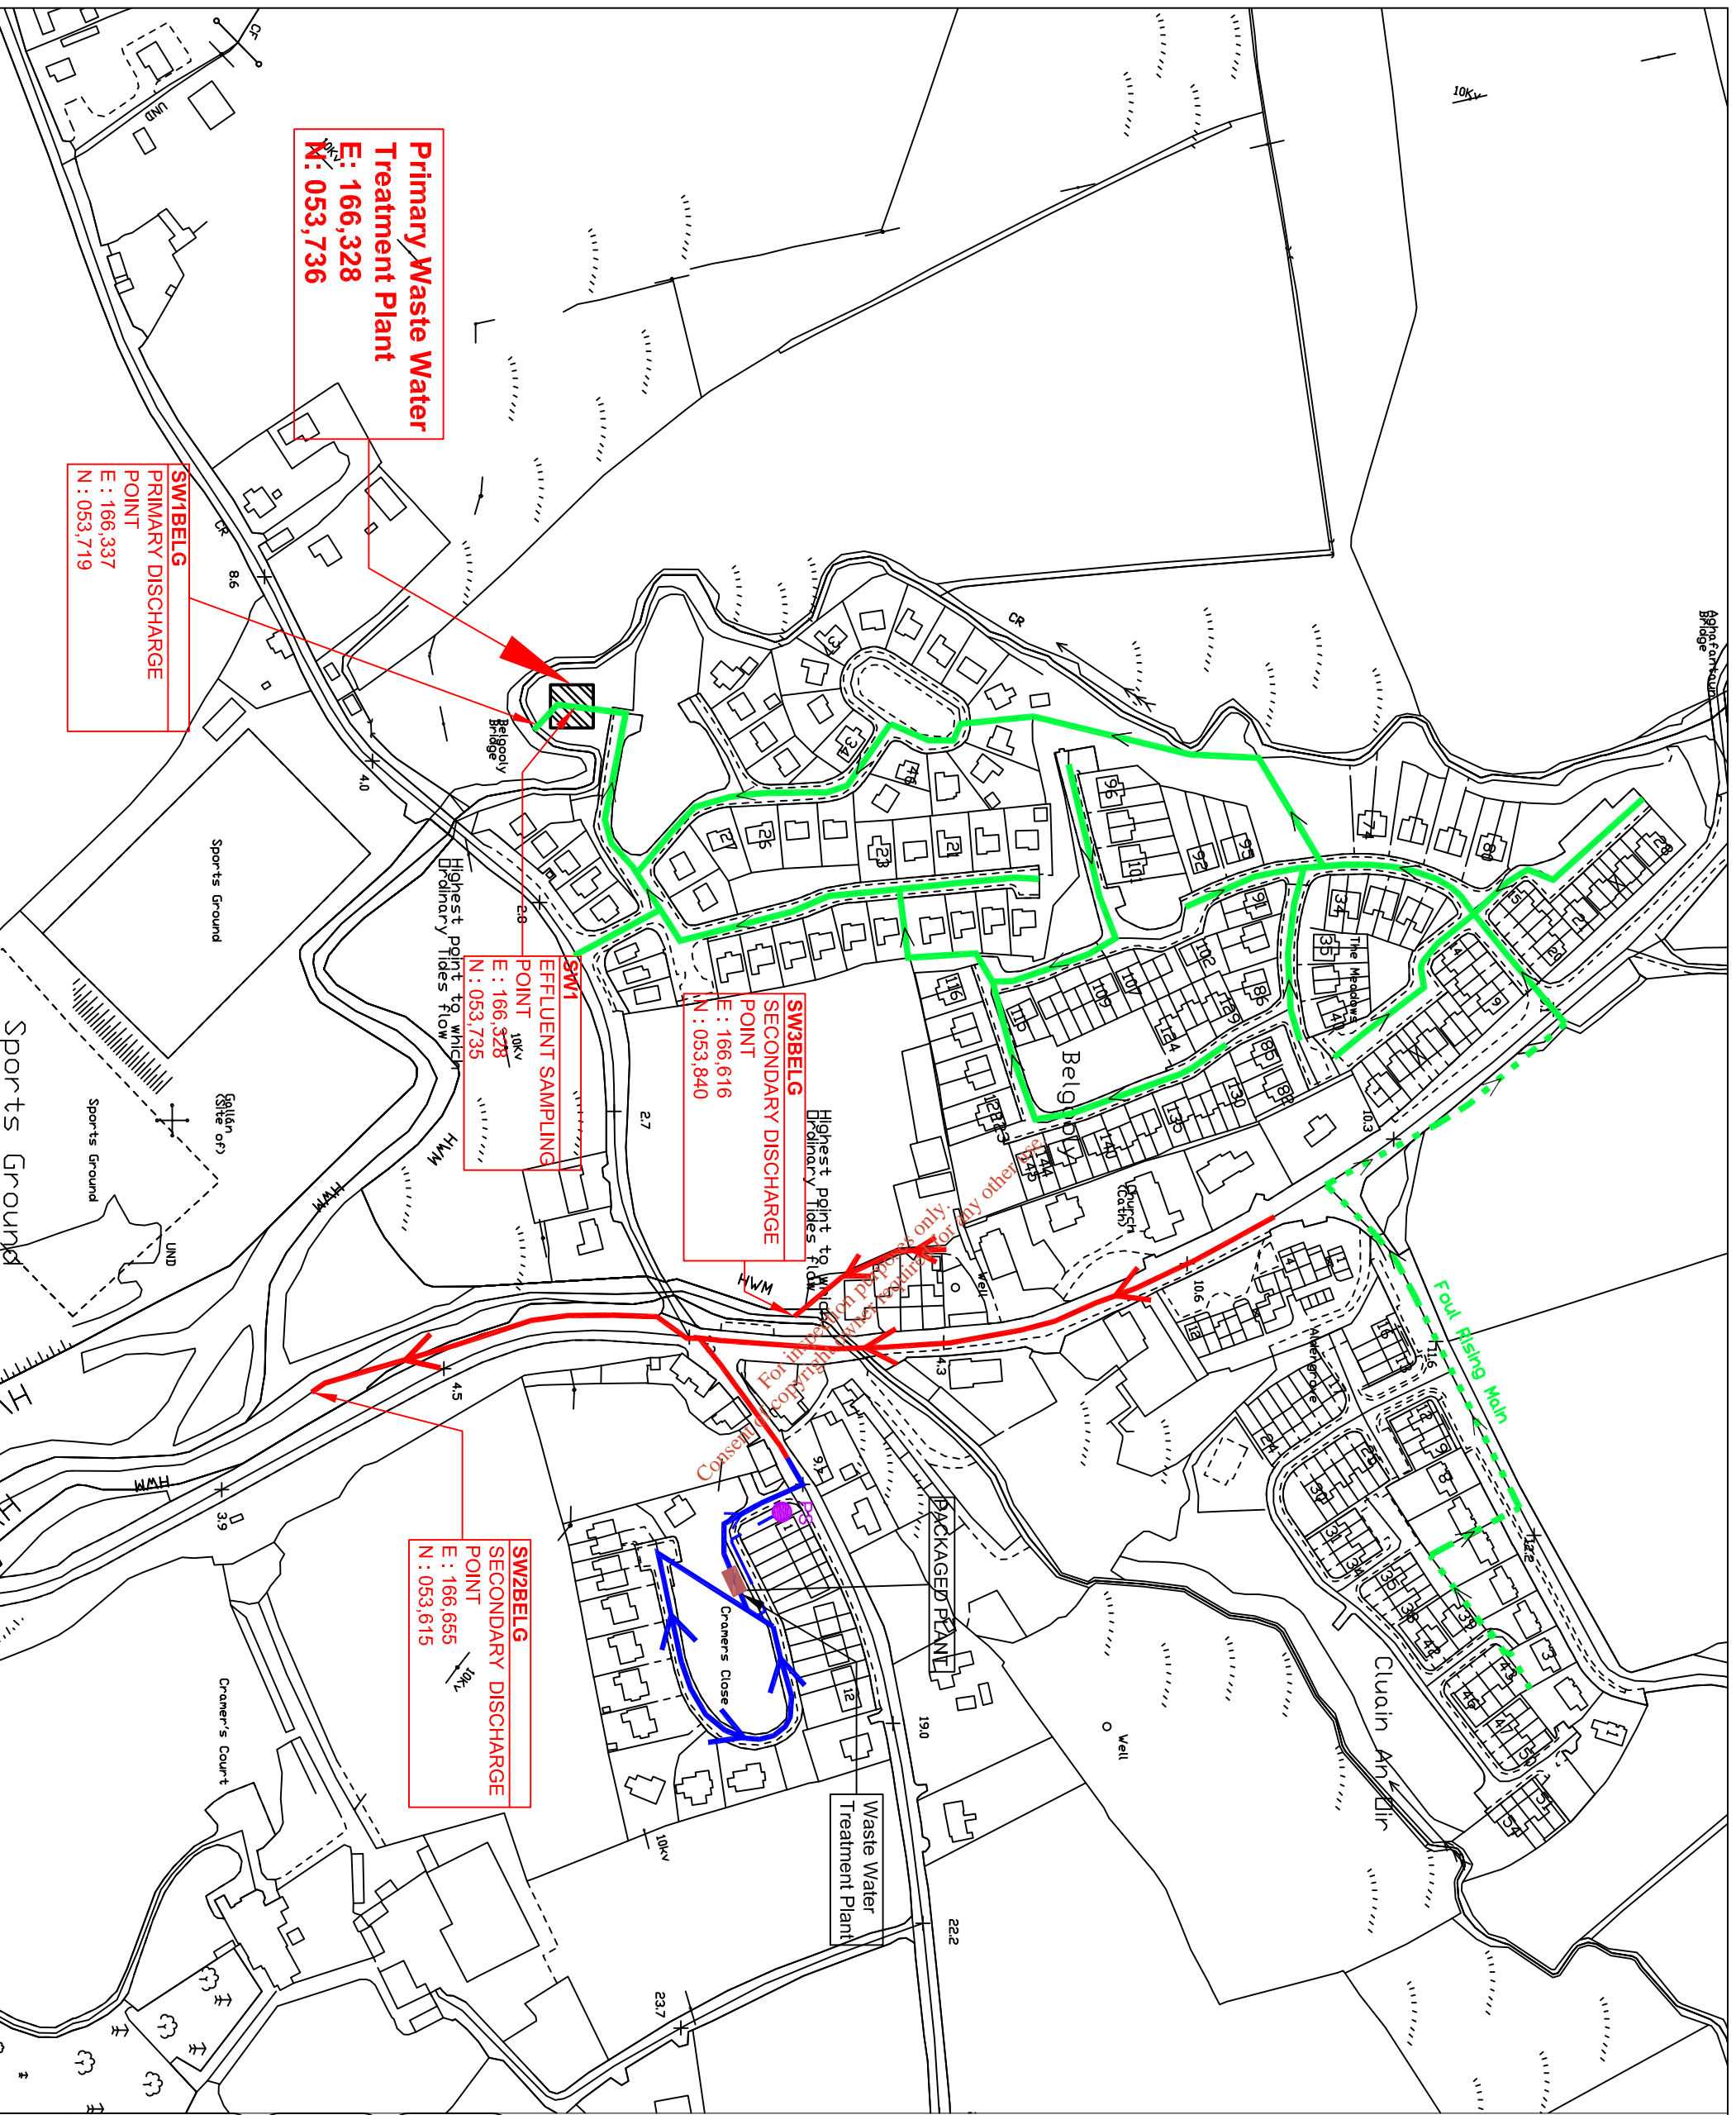

Designed: MS	Checked: MS	Scale: 1:4,000 @ A3	Drawing No: B1_Map3
Drawn: MM	Approved: VH	Date: 01.05.12	Rev: 0
File Path:	Status: —		


Rev	Date	By	Description




NOTES:

1. This drawing is the property of Cork County Council. It is a confidential document and must not be copied, used, or its content divulged without prior written consent.
2. Includes Ordnance Survey Ireland data - reproduced under OSI Licence number: Cork County Council CCMA 2004/07. Unauthorised reproduction infringes Ordnance Survey Ireland and Government of Ireland copyright. © Ordnance Survey Ireland, 2004.
3. All levels refer to Ordnance Survey Datum, Malin Head.
4. DO NOT SCALE, use figured dimensions only, if in doubt ask.


-  **Combined Sewer NETWORK 1**
-  **Foul Sewer / Treatment NETWORK 2**
-  **Foul Sewer / Treatment NETWORK 3**
-  **Pump Sump**

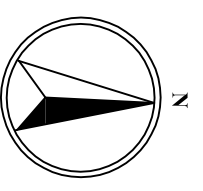

Rev.	Date	By	Description



CORK COUNTY COUNCIL
 Noel O'Keefe, B.E. C.Eng. Building Fieldmore
 County Hall, Cork.

Project: BELGOOLY WWTP
 WASTE WATER
 DISCHARGE LICENCE APPLICATION
 Title: Application Form
 Attachment B2_Map4
 Location of Waste Water Treatment Plant
 Designed: MS Checked: MS Scale: 1:35,000 @ A3
 Drawn: MM Approved: VH Date: 01.05.12 Drawing No: B2_Map4
 File Path:

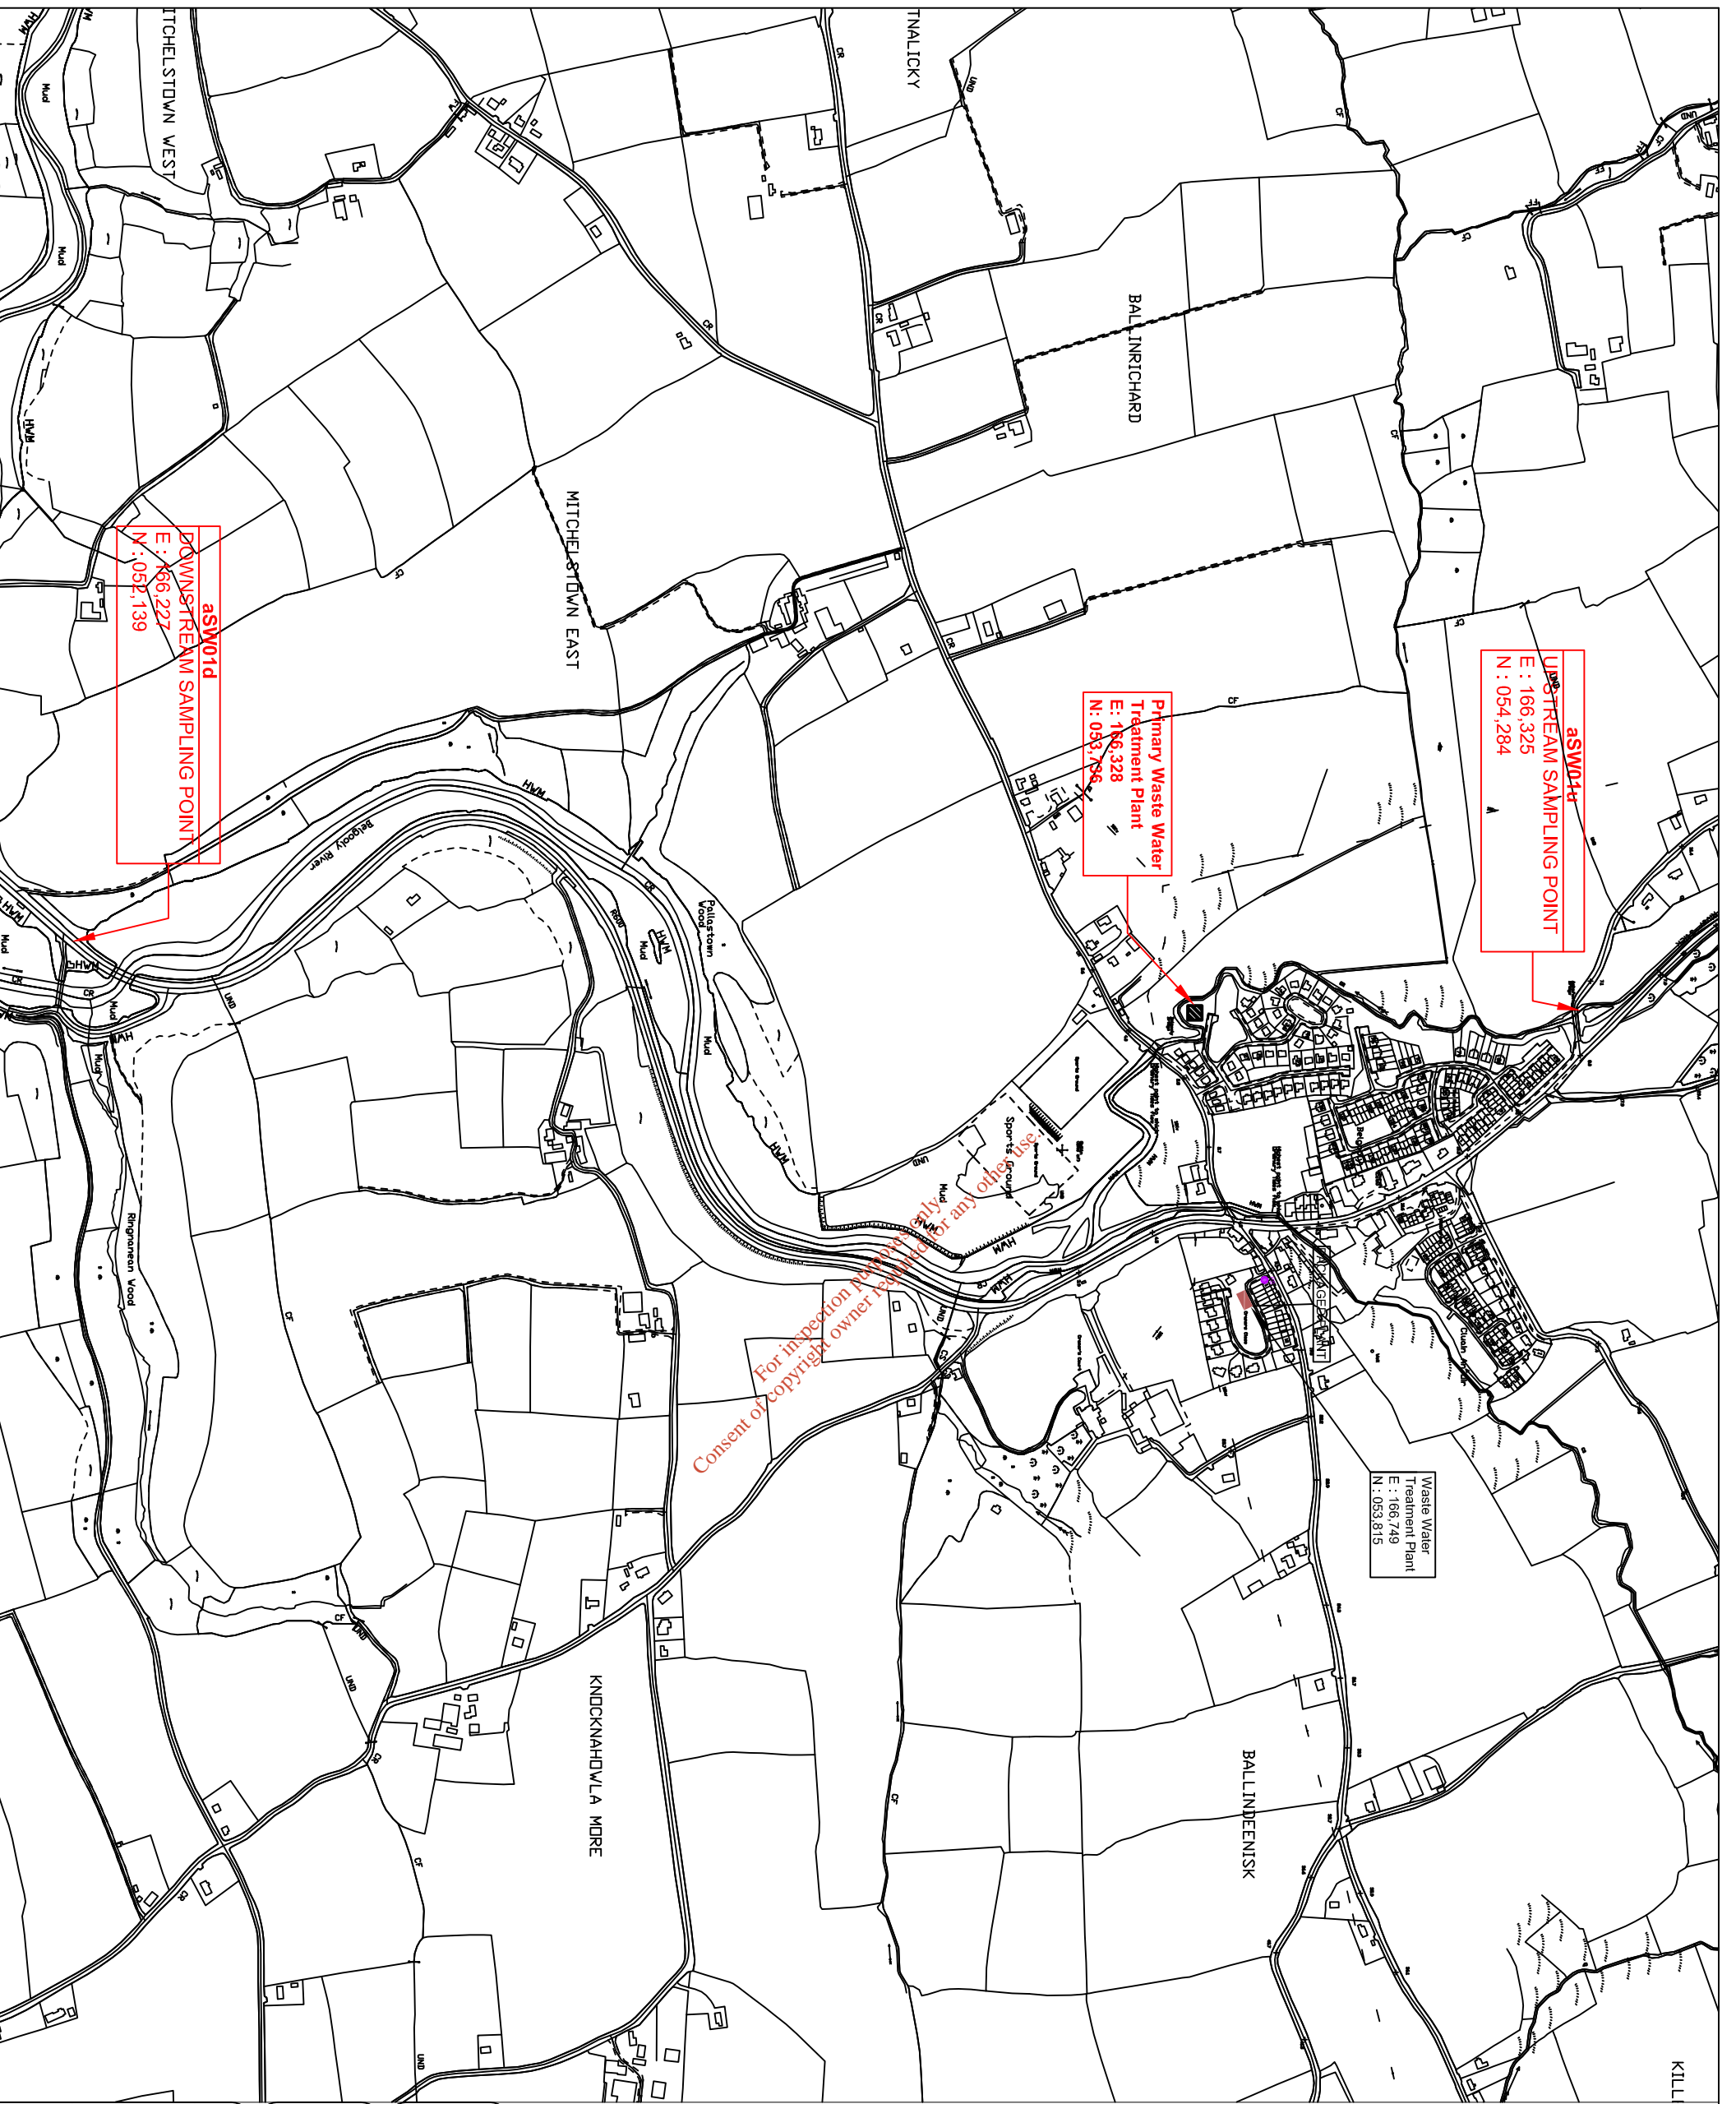


NOTES:

1. This drawing is the property of Cork County Council. It is a confidential document and must not be copied, used, or its content divulged without prior written consent.
2. Includes Ordnance Survey Ireland data - reproduced under OSI Licence number: Cork County Council CCMA 2004/07. Unauthorised reproduction infringes Ordnance Survey Ireland and Government of Ireland copyright. © Ordnance Survey Ireland, 2004.
3. All levels refer to Ordnance Survey Datum, Malin Head.
4. DO NOT SCALE, use figured dimensions only, if in doubt ask.

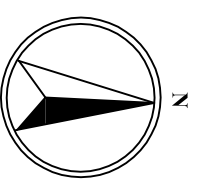


Rev.	Date	By	Description


CORK COUNTY COUNCIL
 Noel O'Keefe, B.E. C.Eng. *Planning Field Officer*
 County Hall, Cork.

Project: BELGOLLY WWTP
 WASTE WATER
 DISCHARGE LICENCE APPLICATION


Title: Application Form
 Attachment B2_Maps
 Location of Waste Water Treatment Plant &
 Upstream & Downstream Sampling Points

Designed: MS	Checked: MS	Scale: 1:50,000 @ A3	Drawing No:
Drawn: MM	Approved: VH	Date: 01.05.12	B2_Map5
File Path:			Sheet: -

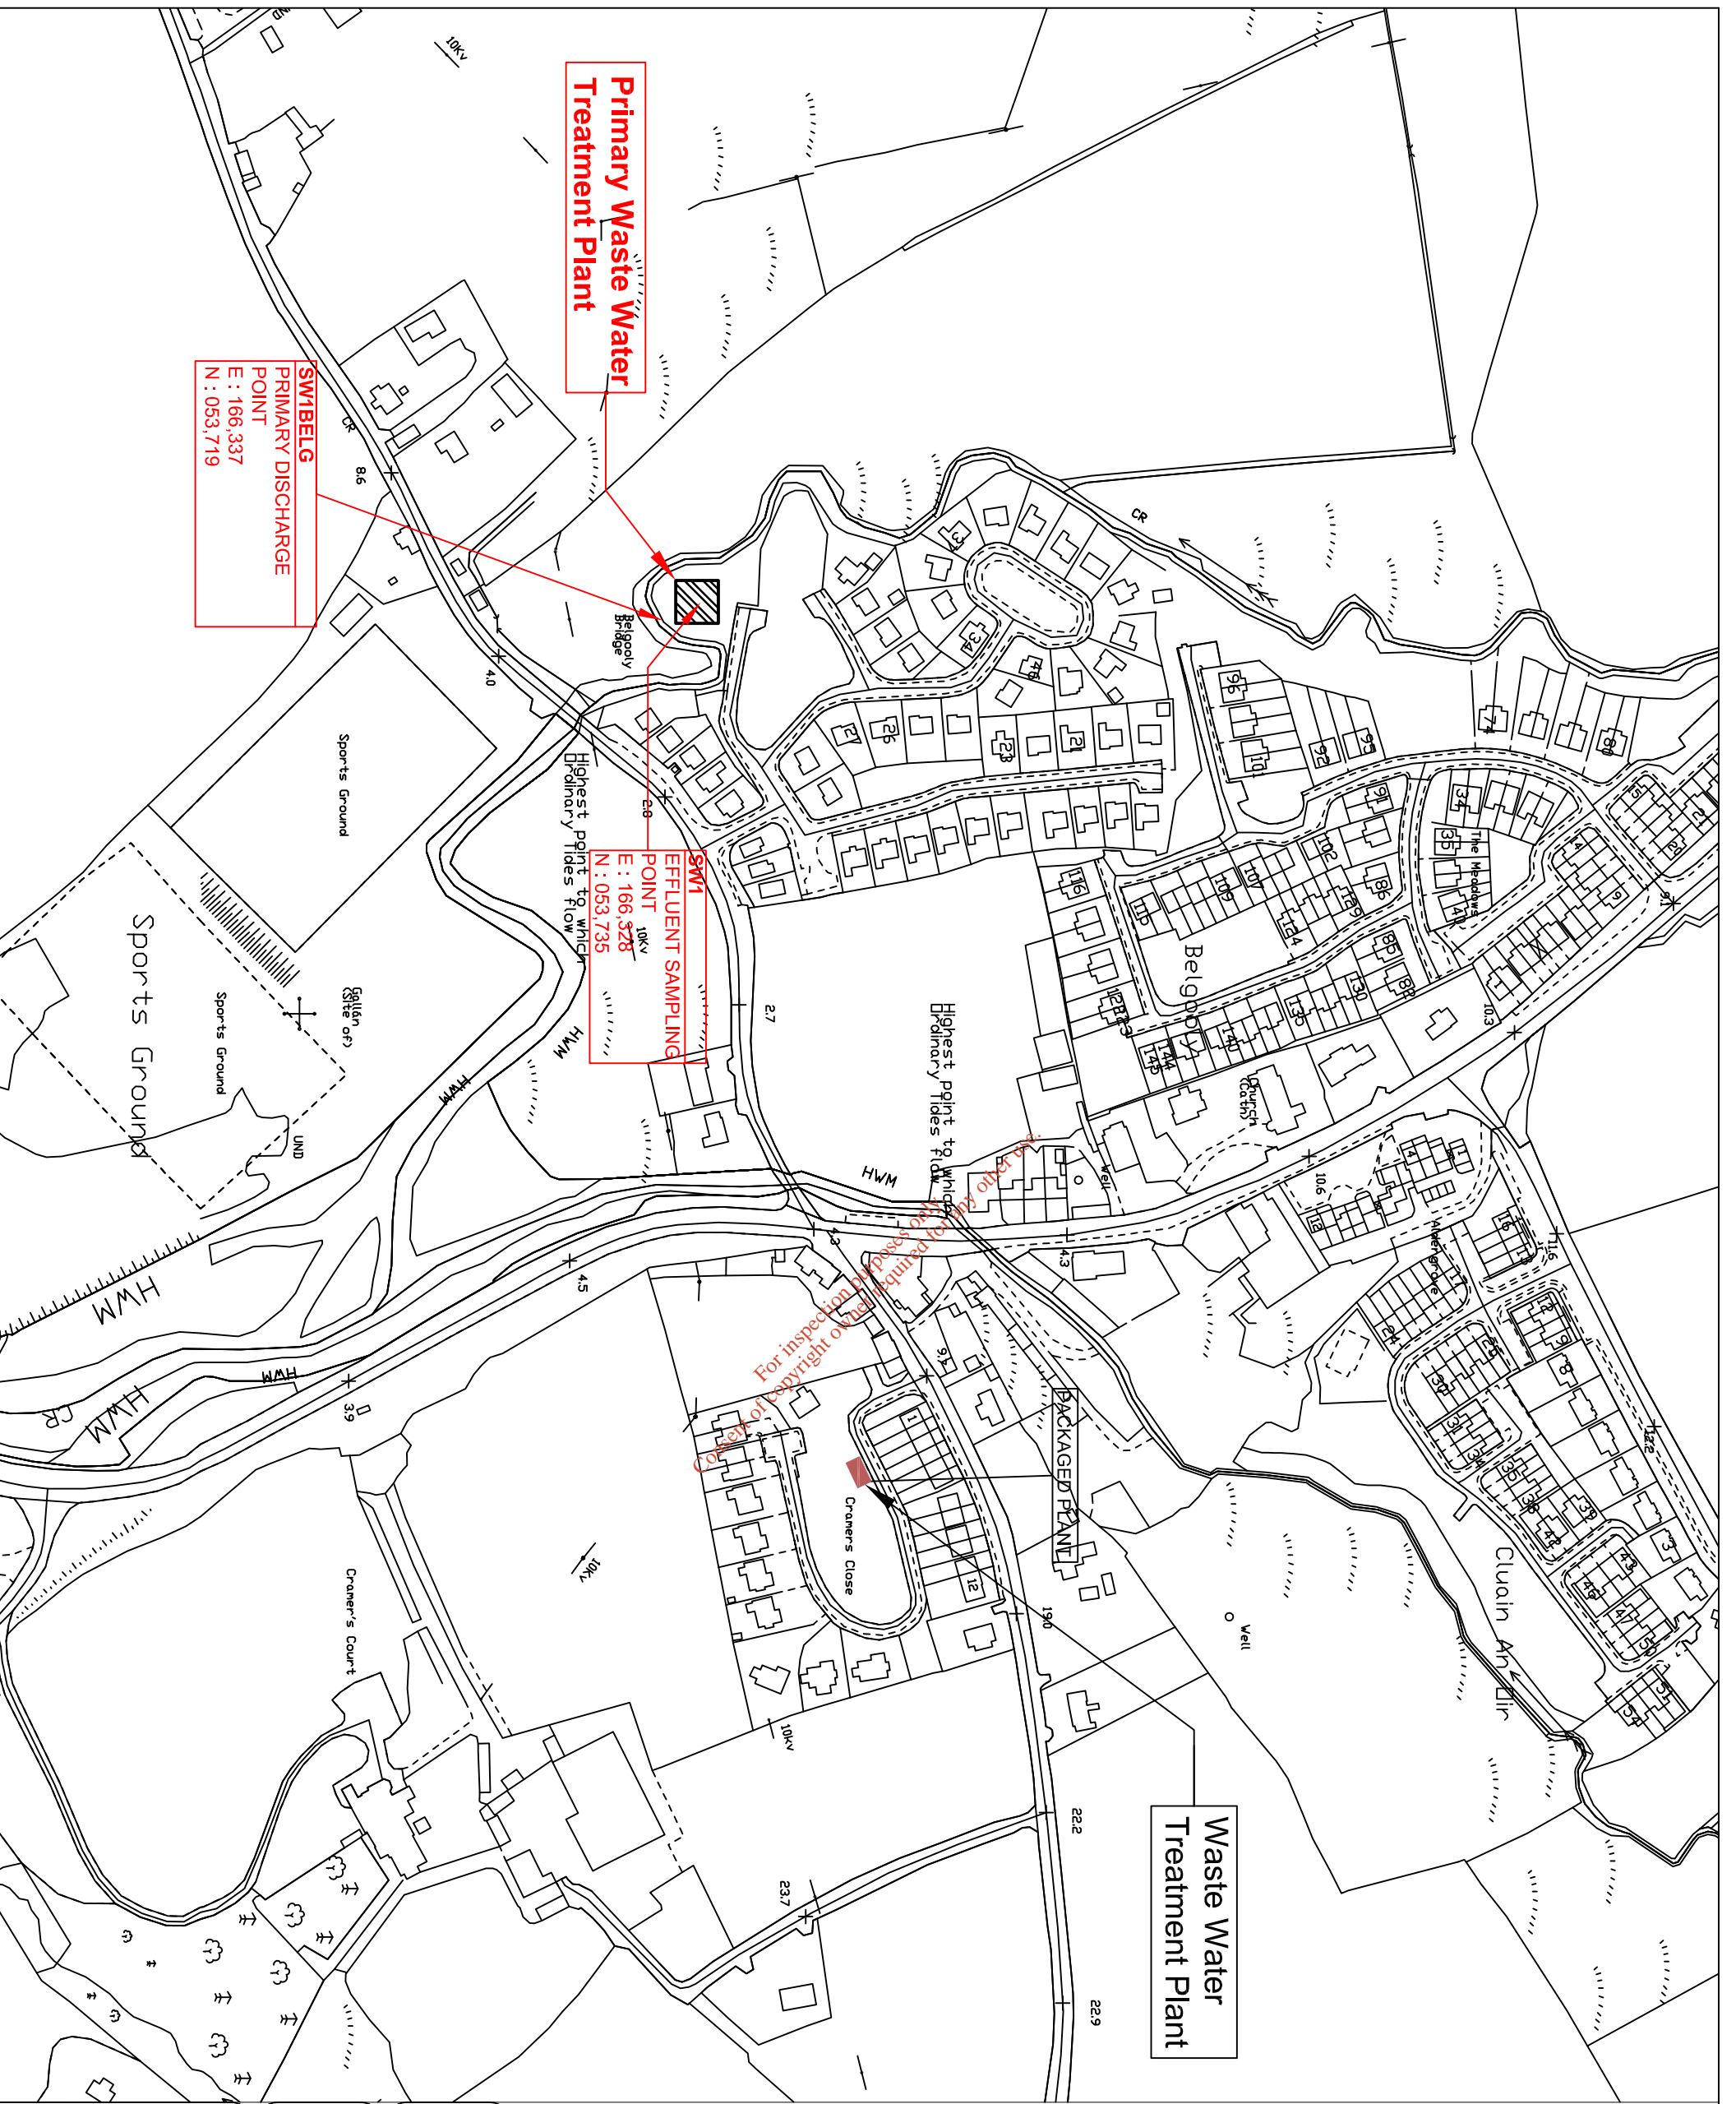


NOTES:

1. This drawing is the property of Cork County Council. It is a confidential document and must not be copied, used, or its content divulged without prior written consent.
2. Includes Ordnance Survey Ireland data, reproduced under OSI Licence number: Cork County Council CCMA 2004/07. Unauthorised reproduction infringes Ordnance Survey Ireland and Government of Ireland copyright. © Ordnance Survey Ireland, 2004.
3. All levels refer to Ordnance Survey Datum, Malin Head.
4. DO NOT SCALE, use figured dimensions only, if in doubt ask.

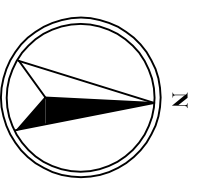


Rev.	Date	By	Description


CORK COUNTY COUNCIL
 Noel O'Keefe, B.E. Eng. Building Fieldwork
 County Hall, Cork.

Project: BELGOOLY WWTP
 WASTE WATER
 DISCHARGE LICENCE APPLICATION

Title: Application Form
 Attachment B3_Map6
 Location of Primary Discharge Point


Designed: MS	Checked: MS	Scale: 1:3,000 @ A3	Drawing No: B3_Map6
Drawn: MM	Approved: VH	Date: 01.05.12	Sheet: -
File Path:			

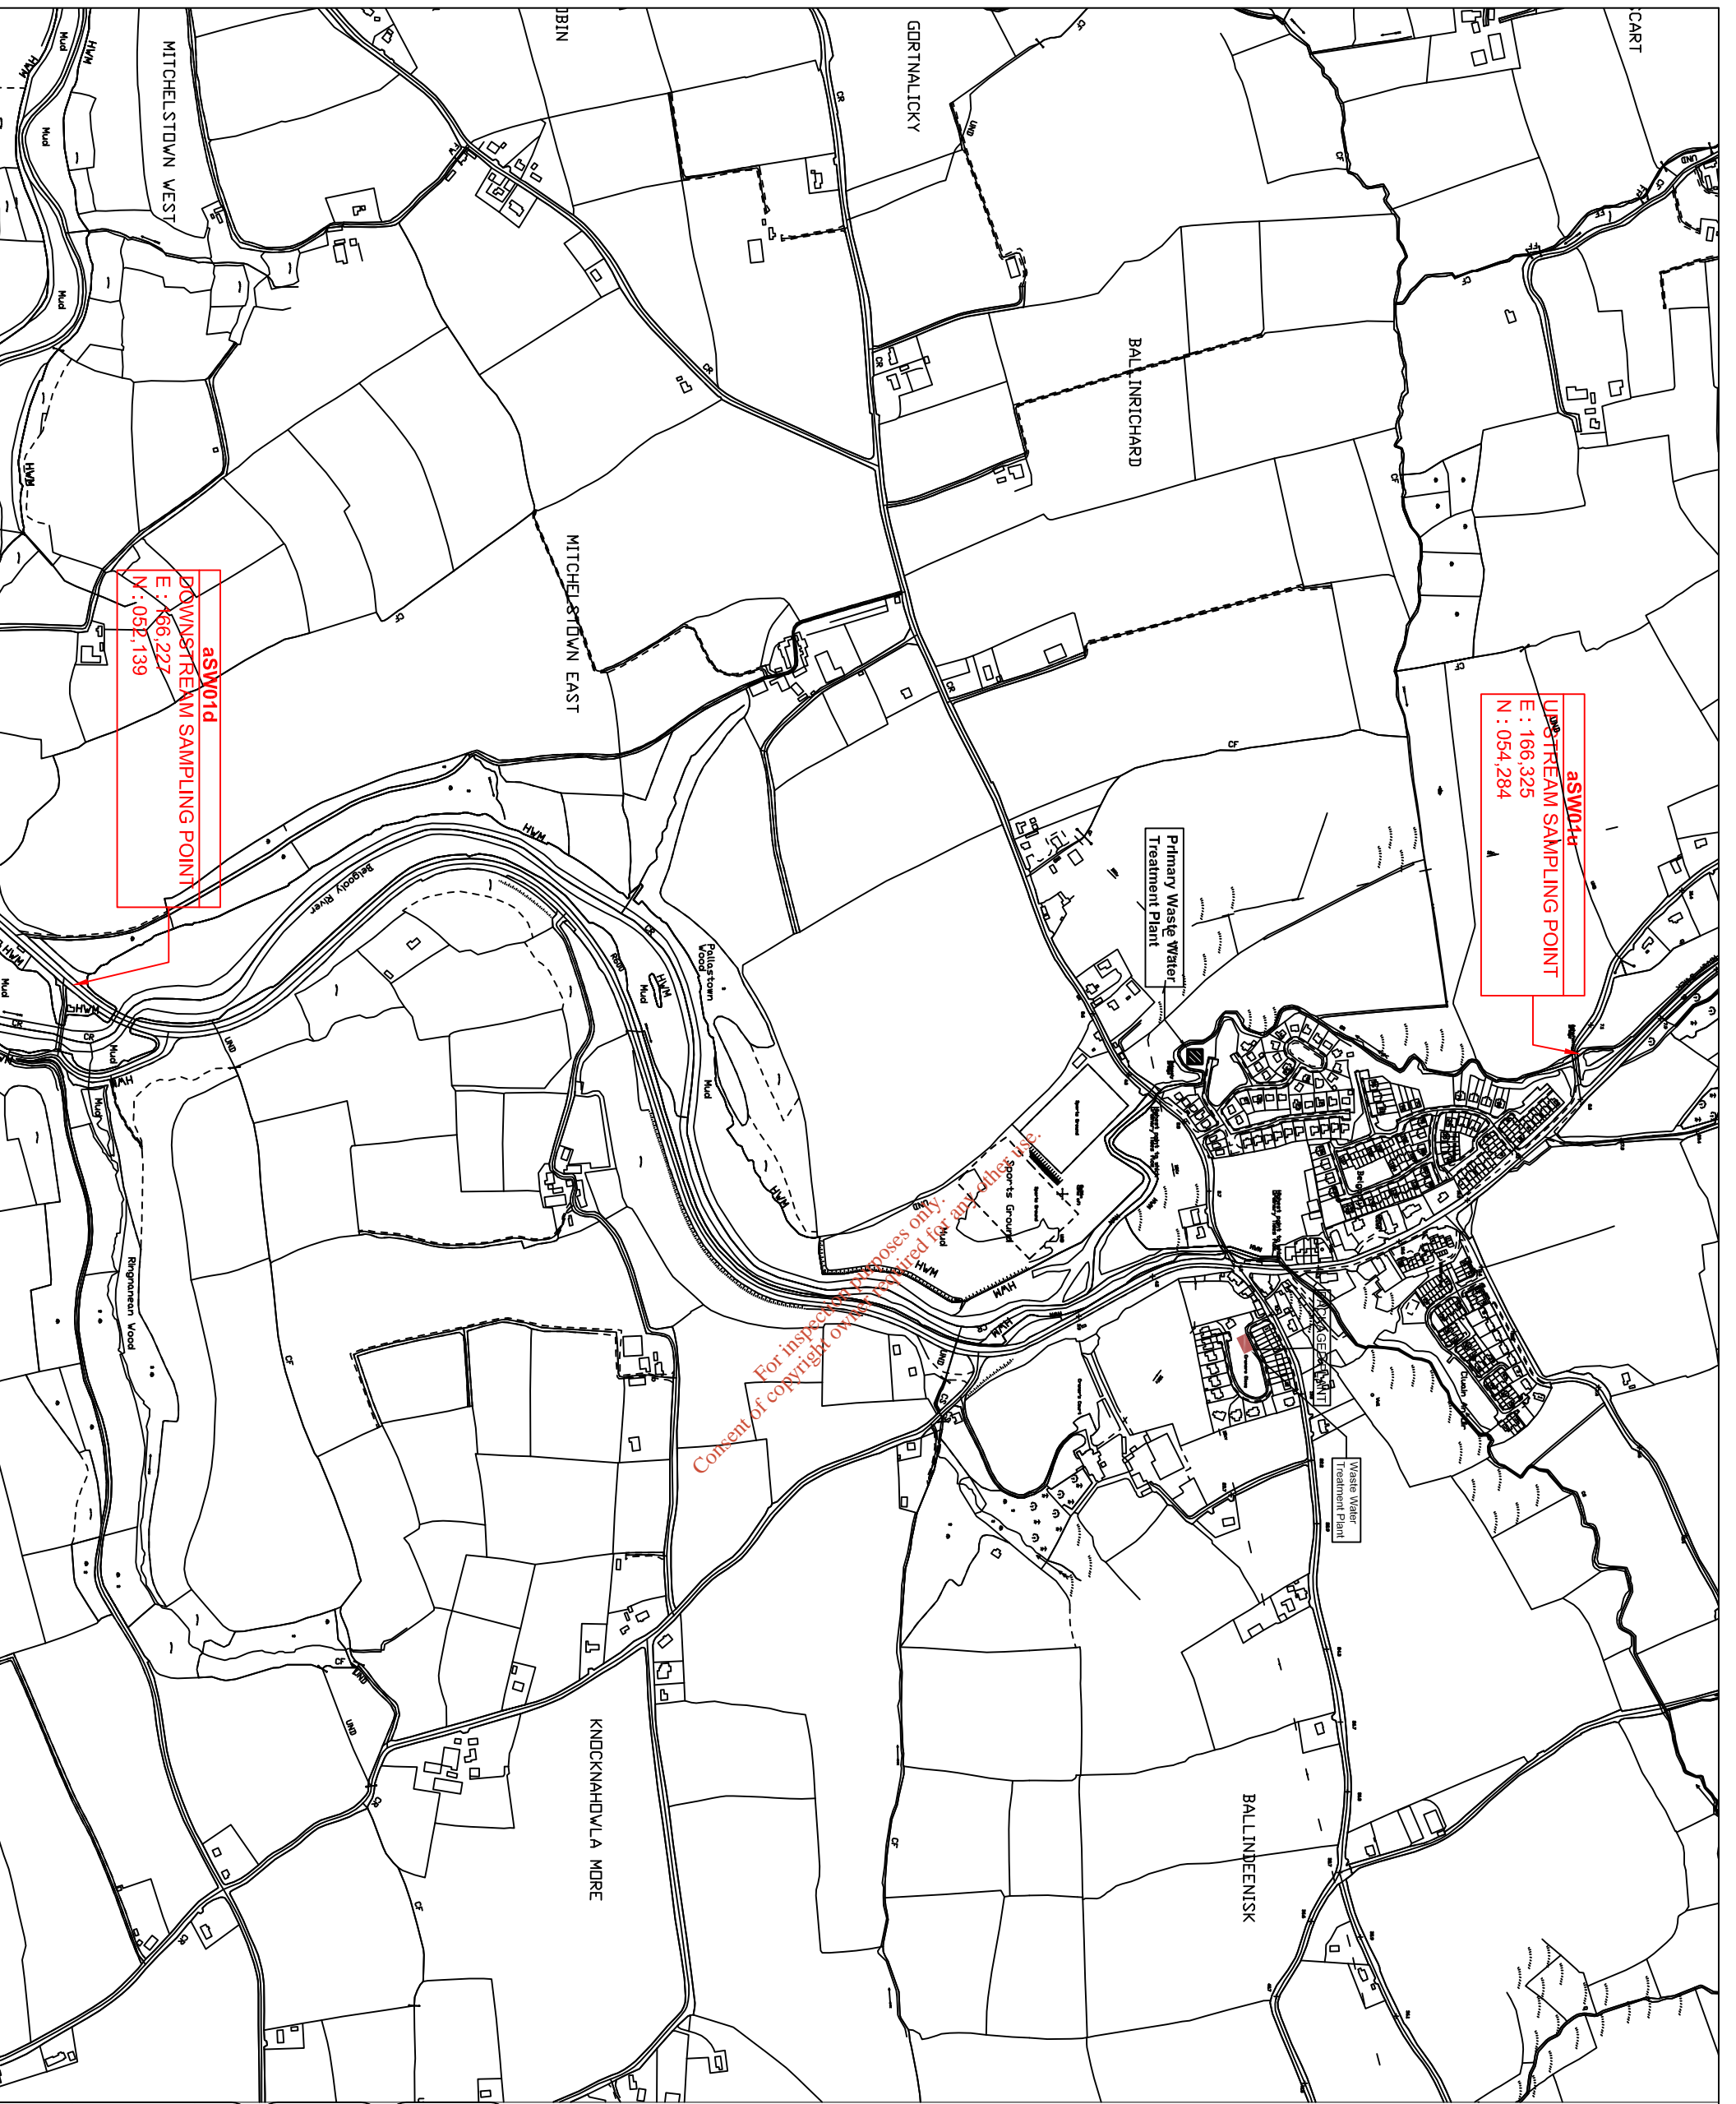

For inspection purposes only. Content of copyright owned and not to be used for any other use.

NOTES:

1. This drawing is the property of Cork County Council. It is a confidential document and must not be copied, used, or its content divulged without prior written consent.
2. Includes Ordnance Survey Ireland data - reproduced under OSI Licence number: Cork County Council CCMA 2004/07. Unauthorised reproduction infringes Ordnance Survey Ireland and Government of Ireland copyright. © Ordnance Survey Ireland, 2004.
3. All levels refer to Ordnance Survey Datum, Malin Head.
4. DO NOT SCALE , use figured dimensions only, if in doubt ask.

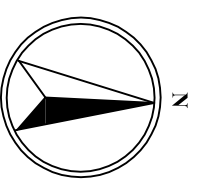


Rev.	Date	By	Description

CORK COUNTY COUNCIL
 Noel O'Keefe, B.E. C.Eng. **Planning Field Officer**
 County Hall, Cork.

Project: BELGOOLY WWTP
WASTE WATER DISCHARGE LICENCE APPLICATION

Title: Application Form
 Attachment B3_Map7
 Location of Upstream & Downstream Monitoring Points

Designed: MS	Checked: MS	Scale: 1:3,000 @ A3	Drawing No: B3_Map7
Drawn: MM	Approved: VH	Date: 01.05.12	Status: -

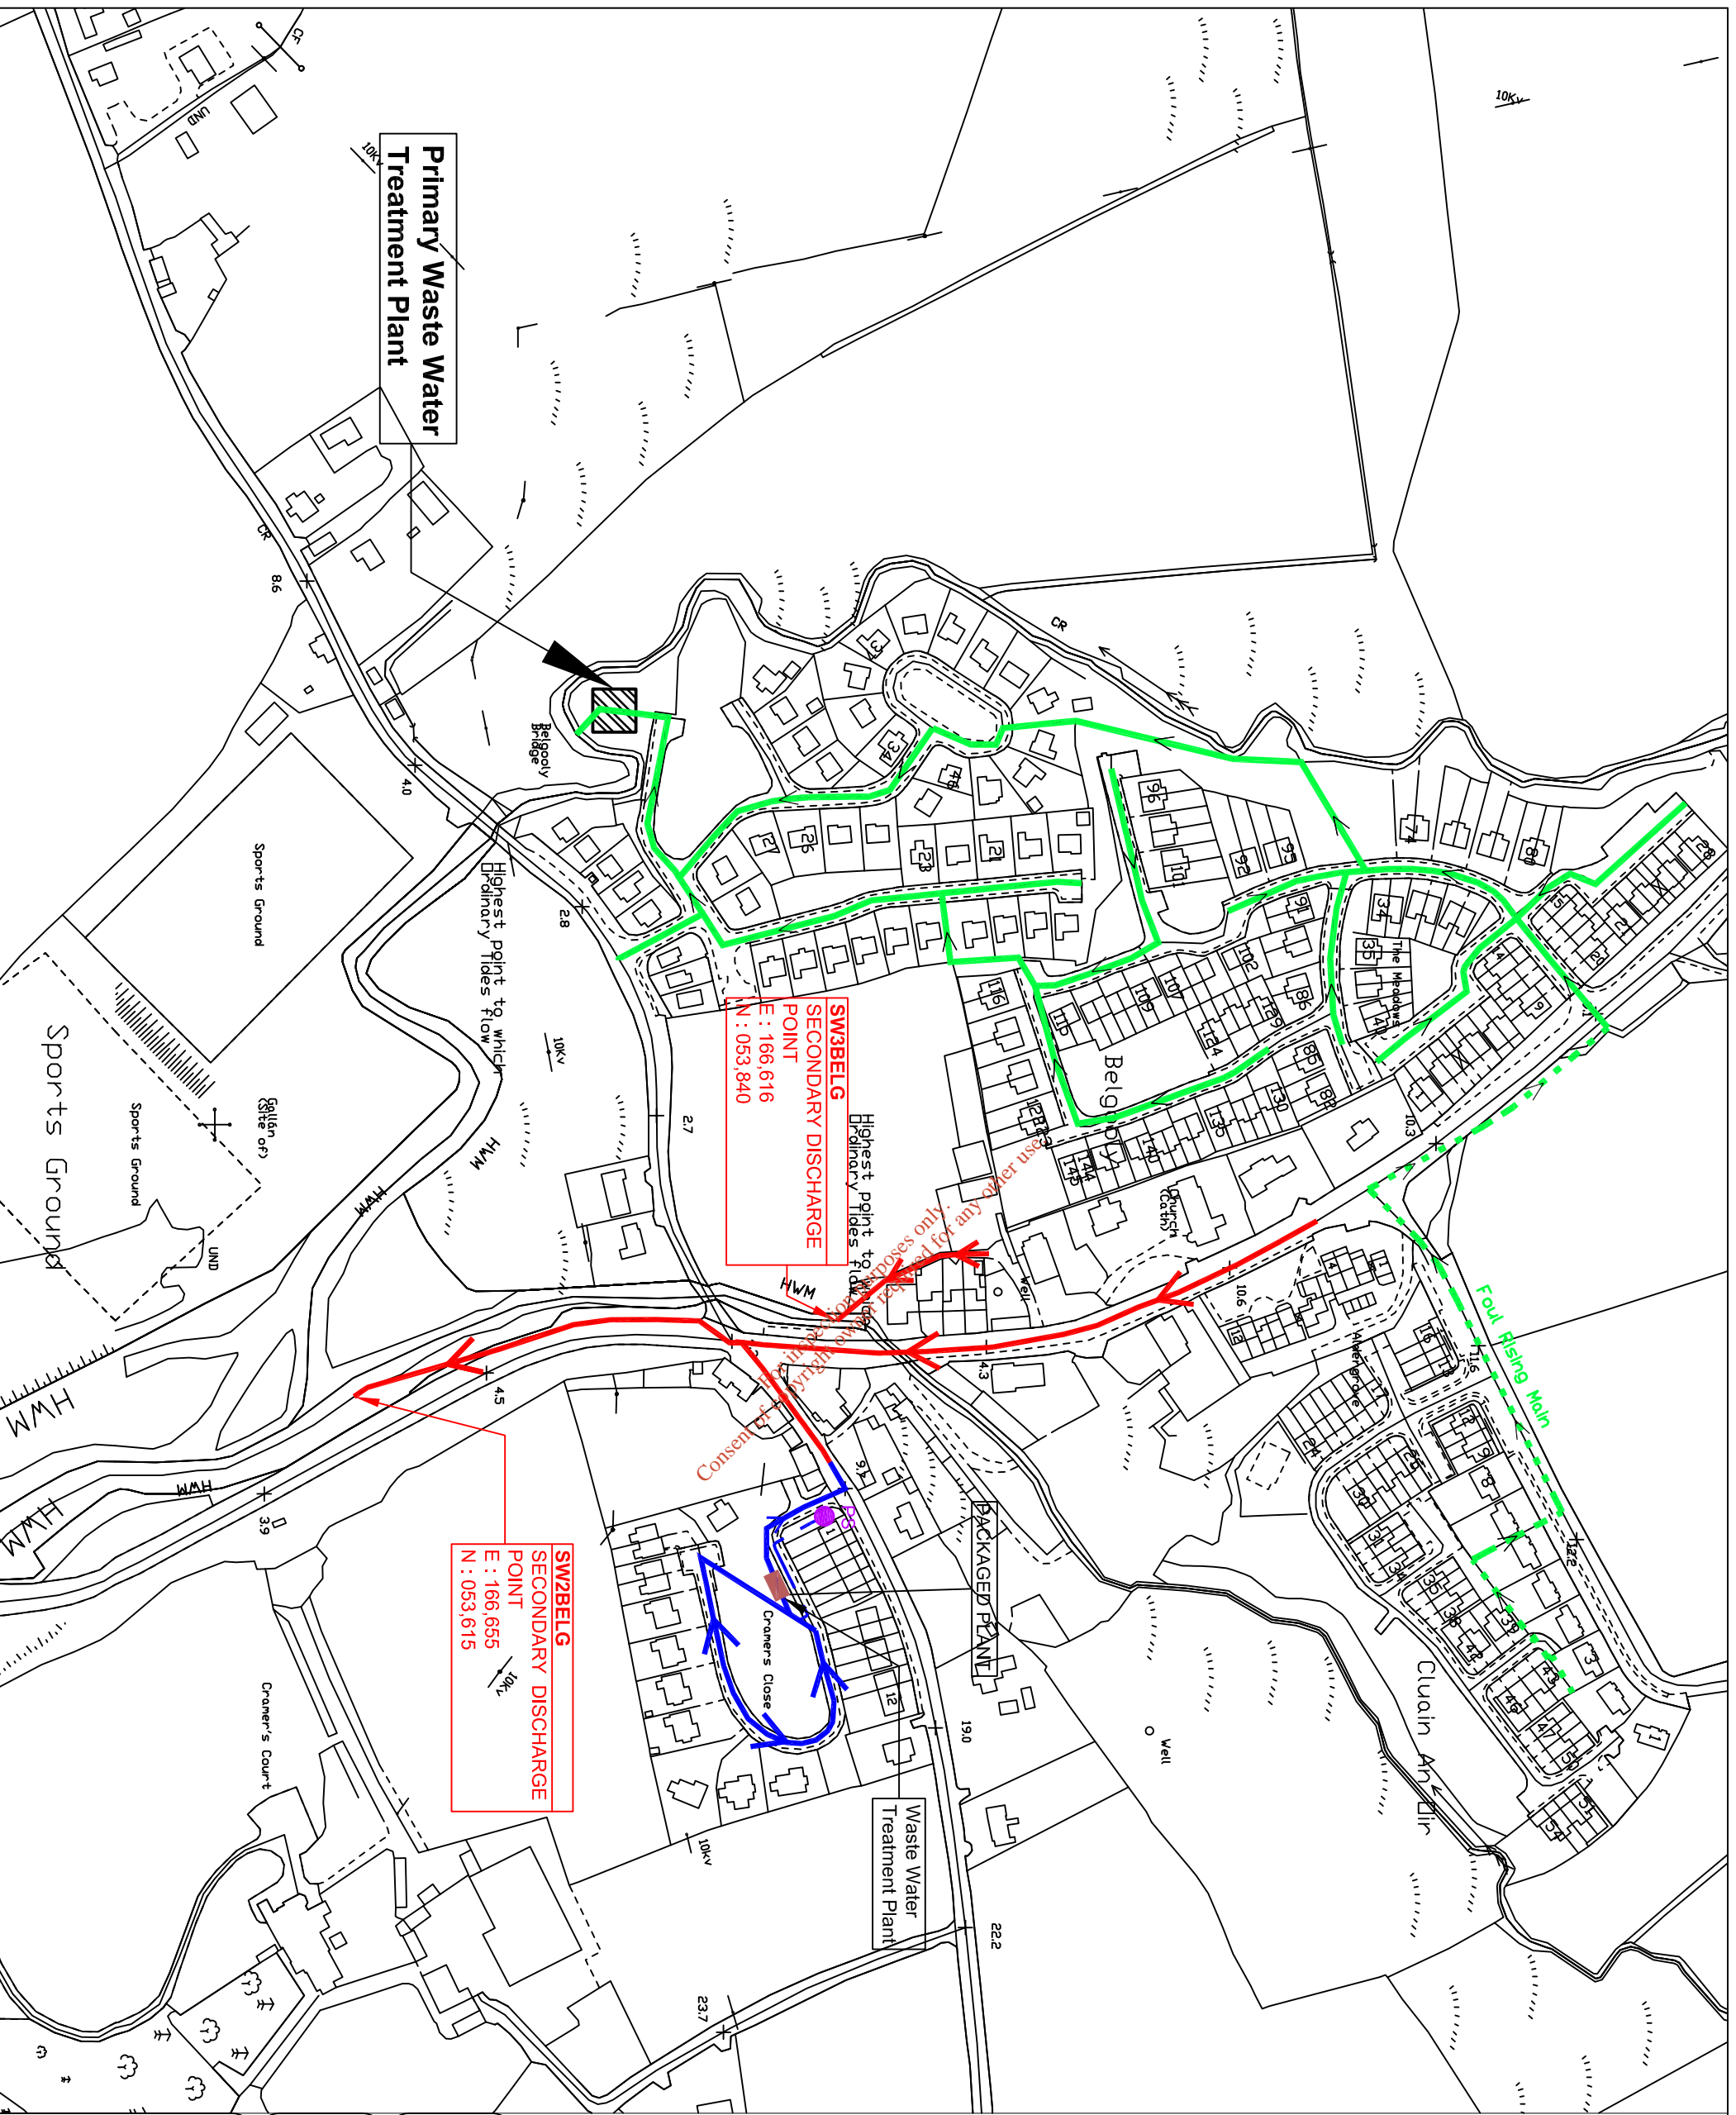

SW3BELG
SECONDARY DISCHARGE POINT
 E : 166,616
 N : 053,840


SW2BELG
SECONDARY DISCHARGE POINT
 E : 166,655
 N : 053,615

Consent is granted for any other system proposed for any other system

NOTES:

1. This drawing is the property of Cork County Council. It is a confidential document and must not be copied, used, or its content divulged without prior written consent.
2. Includes Ordnance Survey Ireland data - reproduced under OSI Licence number: Cork County Council CCMA 2004/07. Unauthorised reproduction infringes Ordnance Survey Ireland and Government of Ireland copyright. © Ordnance Survey Ireland, 2004.
3. All levels refer to Ordnance Survey Datum, Malin Head.
4. DO NOT SCALE, use figured dimensions only, if in doubt ask.

- Combined Sewer NETWORK 1
- Foul Sewer / Treatment NETWORK 2
- Foul Sewer / Treatment NETWORK 3
- Pump Sump

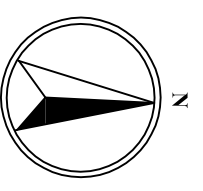

CORK COUNTY COUNCIL


Noel O'Keefe, B.E. C.Eng. Building FieldWORK
 County Hall, Cork.

Rev.	Date	By	Description

Project: BELGOOLY WWTP
WASTE WATER DISCHARGE LICENCE APPLICATION

Title: Application Form
 Attachment B8_Map8
 Location of Secondary Discharge Points


Designed: MS	Checked: MS	Scale: 1:3,000 @ A3	Drawing No:
Drawn: MM	Approved: VH	Date: 01.05.12	B4_Map8
File Path:			Sheet: -

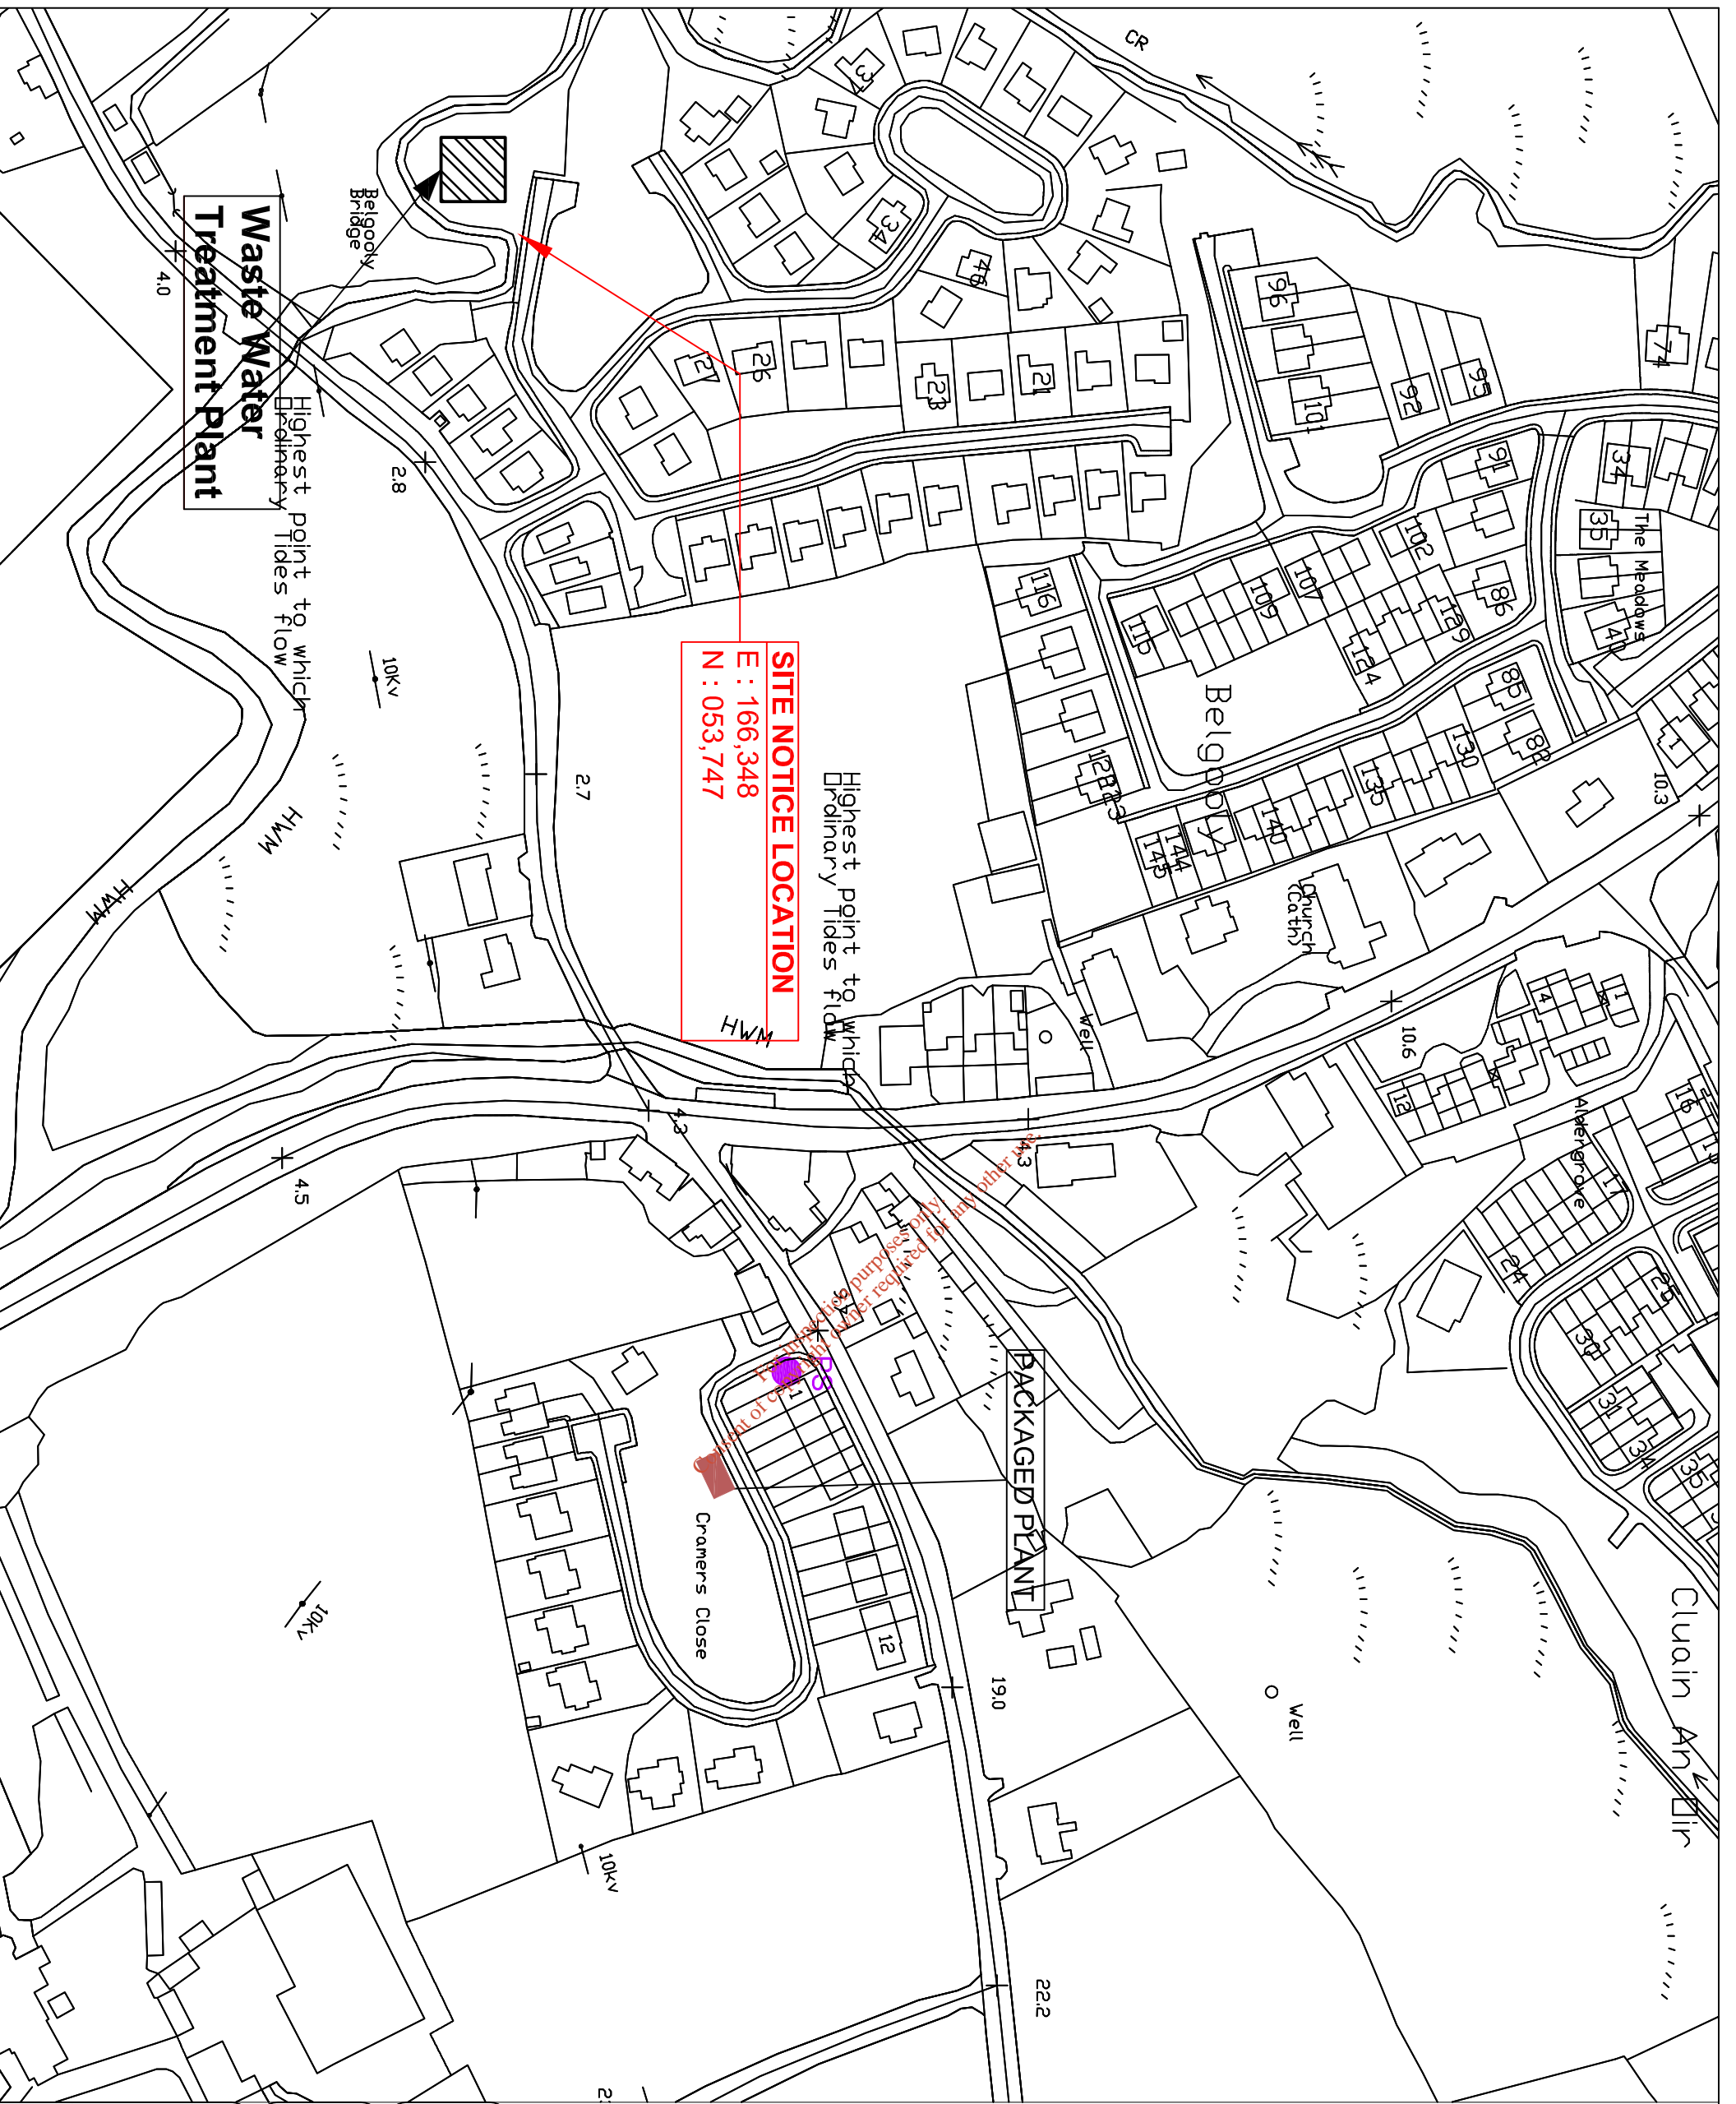


NOTES:

1. This drawing is the property of Cork County Council. It is a confidential document and must not be copied, used, or its content divulged without prior written consent.
2. Includes Ordnance Survey Ireland data - reproduced under OSI Licence number: Cork County Council CCMA 2004/07. Unauthorised reproduction infringes Ordnance Survey Ireland and Government of Ireland copyright. © Ordnance Survey Ireland, 2004.
3. All levels refer to Ordnance Survey Datum, Malin Head.
4. DO NOT SCALE, use figured dimensions only, if in doubt ask.

 Pump Sump

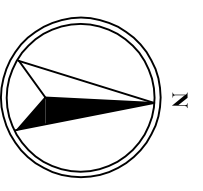

Rev.	Date	By	Description


CORK COUNTY COUNCIL
 Noel O'Keefe, B.E. C.Eng. Building Filmmaker
 County Hall, Cork.

Project: BELGOLLY WWTP
 WASTE WATER
 DISCHARGE LICENCE APPLICATION

Title: Application Form
 Attachment B8_Map9
 Location of Site Notice

Designed	MS	Checked	MS	Scale	Drawing No.
Drawn	MM	Approved	VH	1:2,000 @ A3	B8_Map9
Date	01.05.12	Date	01.05.12		
File Path:		Sheet:			0



CORK COUNTY COUNCIL SITE NOTICE

APPLICATION TO THE ENVIRONMENTAL PROTECTION AGENCY FOR A WASTEWATER DISCHARGE LICENCE

In accordance with the Waste Water Discharge (Authorisation) Regulations 2007, Water Services of Cork County Council, Carrigrohane Road, Cork is applying to the Environmental Protection Agency for a Waste Water Discharge Licence for the Agglomeration of Belgooly at the following locations:

Plant Name	Location	National Grid Ref.
Belgooly WWTP	Belgooly Village	E166,328 N053,736

Discharge	Function	Townland	Receptor	Grid Reference
Primary	Major	Belgooly	Belgooly River	E 166337 N 053719
Secondary	Minor	Belgooly	Belgooly River	E166655 N053615
Secondary	Minor	Belgooly	Belgooly River	E166616 N053840

A copy of the application for the Waste Water Discharge Licence and such further information relating to the application as may be furnished to the Agency in the course of the Agency's consideration of the Application shall as soon as is practicable after receipt by the Agency be available for inspection or purchase at the

- **Environmental Protection Agency, PO Box 3000, Johnstown Castle Estate, Co. Wexford, Lo Call 1890 335599 Telephone: 053-9160600 Fax: 053-9160699 Email:info@epa.ie**
and at

- **Cork County Council Offices, Water Services South, County Hall, Carrigrohane Road, Co. Cork, Telephone: 021 - 4276891 Fax: 021 - 4276321.**

Submissions in relation to the application may be made to the Environmental Protection Agency at its headquarters described above

*For inspection purposes only.
Consent of copyright owner required for any other use.*



CORK COUNTY COUNCIL
COMHAIRLE CONTAE CHORCAI



PUBLIC NOTICES

APPLICATION TO THE ENVIRONMENTAL PROTECTION AGENCY FOR A WASTE WATER DISCHARGE LICENCE

In accordance with the Waste Water Discharge (Authorisation) Regulations 2007, Water Services of Cork County Council, Carrigrohane Road, Cork is applying to the Environmental Protection Agency for a Waste Water Discharge Licence for the Agglomeration of Ballygarvan at the following locations:

Plant Name	Ballygarvan WWT
Location	Ballygarvan Village
National Grid Ref.	E: 168,329 N: 63,199

Discharge	Function	Townland	Receptor	Grid Reference
Primary	Major	Ballygarvan	Owenabue River	E: 168,338 N: 63,189

A copy of the application for the Waste Water Discharge Licence and such further information relating to the Application as may be furnished to the Agency in the course of the Agency's consideration of the Application, shall as soon as is practicable after receipt by the Agency be available for inspection or purchase at the:

- Environmental Protection Agency, PO Box 3000, Johnstown Castle Estate, Co. Wexford, To Call 1890 335599, Tel: 053-9160600, Fax: 053-9160699, Email: info@epa.ie and at
- Cork County Council Offices, Water Services South, County Hall, Carrigrohane Road, Co. Cork, Tel: 021-4276891, Fax: 021-4276321.

Submissions in relation to the application may be made to the Environmental Protection Agency at its headquarters described above.

APPLICATION TO THE ENVIRONMENTAL PROTECTION AGENCY FOR A WASTE WATER DISCHARGE LICENCE

In accordance with the Waste Water Discharge (Authorisation) Regulations 2007, Water Services of Cork County Council, Carrigrohane Road, Cork is applying to the Environmental Protection Agency for a Waste Water Discharge Licence for the Agglomeration of Belgooly at the following locations:

Plant Name	Belgooly WWT
Location	Belgooly Village
National Grid Ref.	E: 166,328 N: 053,736

Discharge	Function	Townland	Receptor	Grid Reference
Primary	Major	Belgooly	Belgooly River	E: 166337 N: 053719
Secondary	Minor	Belgooly	Belgooly River	E: 166655 N: 053615
Secondary	Minor	Belgooly	Belgooly River	E: 166616 N: 053840

A copy of the application for the Waste Water Discharge Licence and such further information relating to the Application as may be furnished to the Agency in the course of the Agency's consideration of the Application, shall as soon as is practicable after receipt by the Agency be available for inspection or purchase at the:

- Environmental Protection Agency, PO Box 3000, Johnstown Castle Estate, Co. Wexford, To Call 1890 335599, Tel: 053-9160600, Fax: 053-9160699, Email: info@epa.ie and at
- Cork County Council Offices, Water Services South, County Hall, Carrigrohane Road, Co. Cork, Tel: 021-4276891, Fax: 021-4276321.

Submissions in relation to the application may be made to the Environmental Protection Agency at its headquarters described above.