



Licensing Notice - Unsolicited Correspondence - 1 for Innishannon Licence (D0429-01)

Licence: Innishannon (D0429-01)

Status Reason: Closed


Issued On: 30/07/2013

Action Type: Licensing Notice


Status History Action: Unsolicited Correspondence

As per email from Lorette Joyce on the 35th July 2013, please find attached, agglomeration map for Innishannon, D0429-01 updated to include the site of the proposed new WWTP. Regards, Gillian O'Sullivan, Waste Water Liaison, Cork Co. Council.

*For inspection purposes only.
Consent of copyright owner required for any other use.*

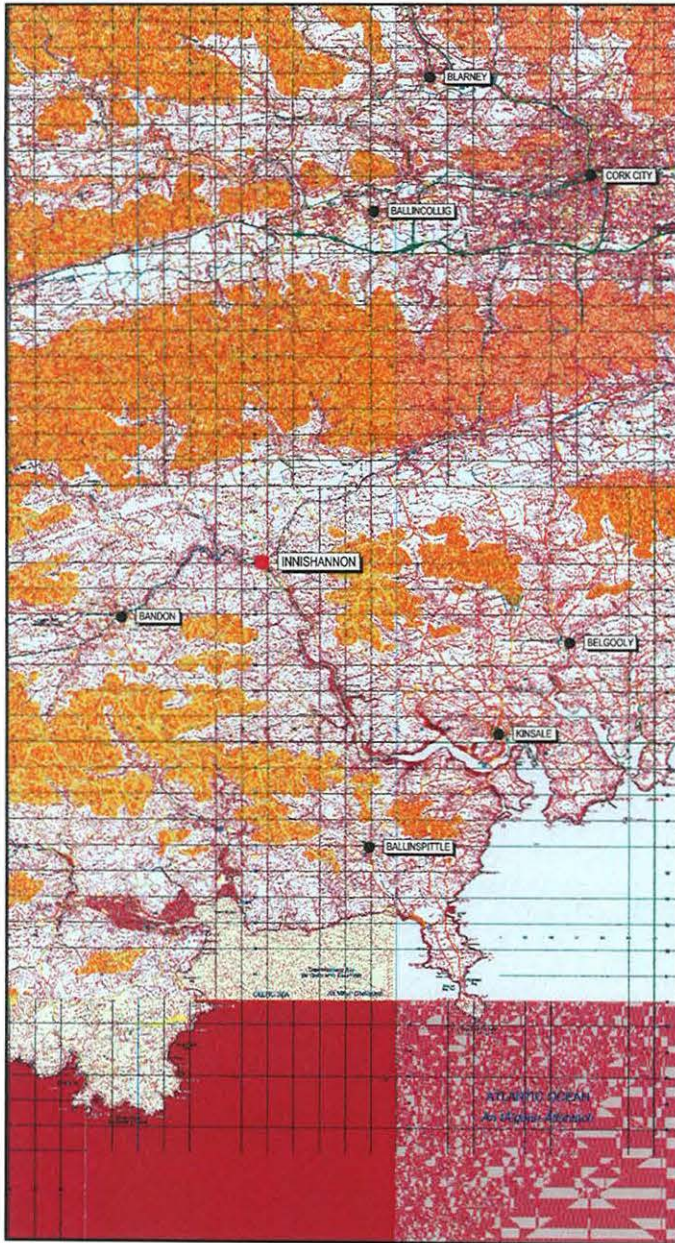

SITE LOCATION MAP
1:10000

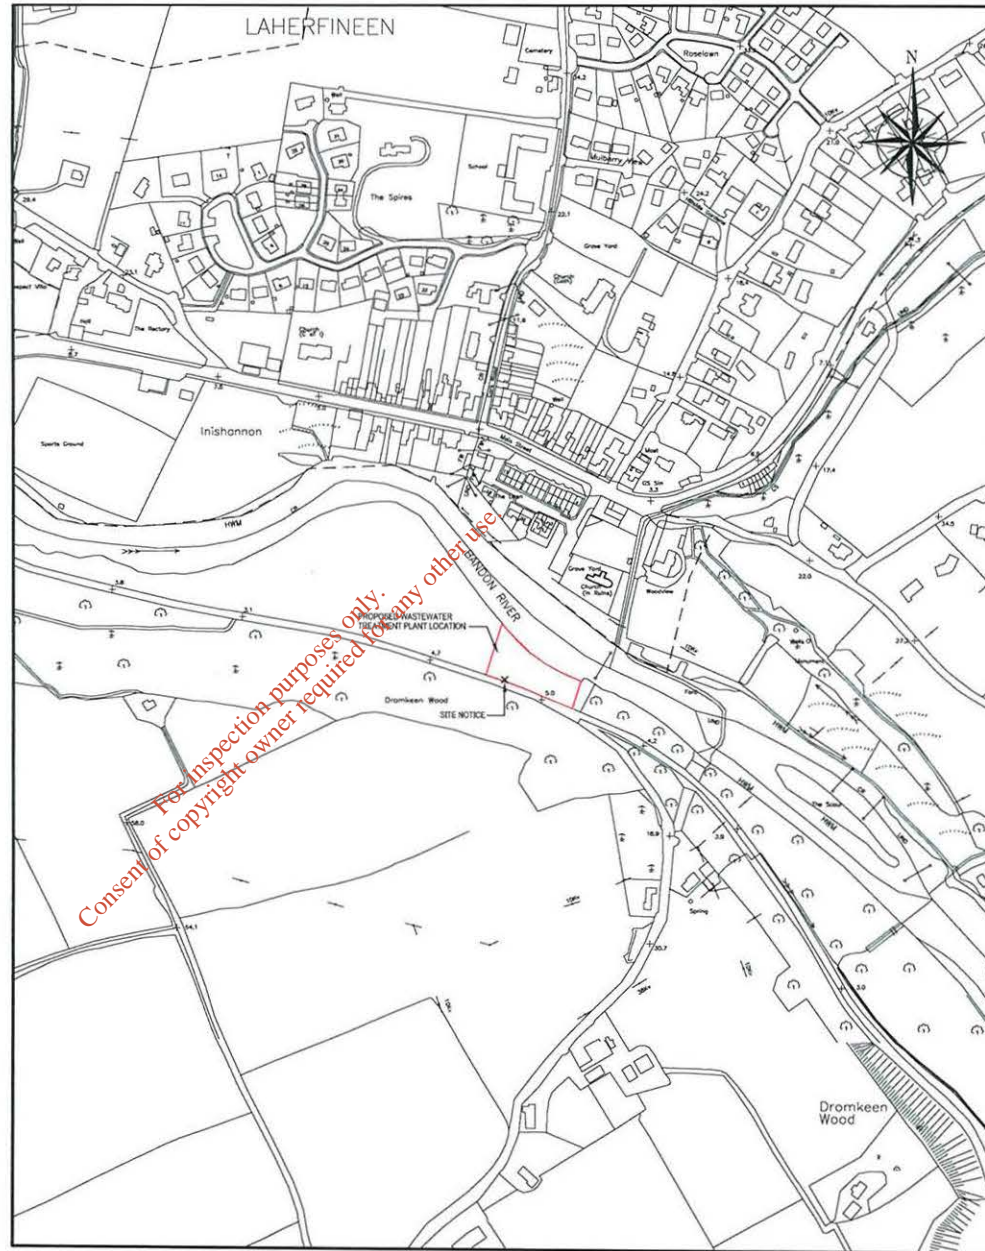

SITE LOCATION PLAN
1:2500

O.S.I. SHEET REF. : 6578-B



RELIEF SHOWN BY SHADING DATA PROVIDED BY THE
 IRLAND AND THE GOVERNMENT OF IRELAND. © 2008
 IRLAND AND THE GOVERNMENT OF IRELAND. © 2008

NOTES

LEGEND

- DEVELOPMENT BOUNDARY — — — —
- WASTEWATER TREATMENT WORKS LOCATION [Red Outline]

REV	DATE	DESCRIPTION	D	C	A
A	27.05.09	CLIENTS COMMENTS INCORPORATED	DS	ON	GM

PLANNING

COPYRIGHT RESERVED - THIS DRAWING IS NOT TO BE USED FOR A PURPOSE OTHER THAN THAT FOR WHICH IT HAS BEEN ISSUED BY NICHOLAS O'DWYER LTD. NOR IS IT TO BE COPIED OR REPRODUCED IN ANY MANNER WITHOUT WRITTEN CONSENT.

Nicholas O'Dwyer
 CONSULTING ENGINEERS
 NAGROVE OFFICE PARK, NAGROVE AVENUE, DUBLIN 14
 TEL: 01-296 3200 FAX: 01-296 9881 EMAIL: nicol@nicolodwyer.com

Cork County Council
 Comhairle Chontae Chorcaí
 County Council, Cork, Co. Cork
 Tel: (021) 4275991 Fax: (021) 4276321


PROJECT
**WESTERN BUNDLE
 WASTEWATER TREATMENT PLANTS**

TITLE
**INNISHANNON
 SITE LOCATION PLAN**

SCALE	DRAWN	CHECKED	APPROVED
1:2,500	D. Smithers	C. Napier	G. Monaghan
1:100,000	DATE 12.06.08	DATE 12.06.08	DATE 12.06.08

DRAWING NO.
20414-PP-IN-01

REV
A

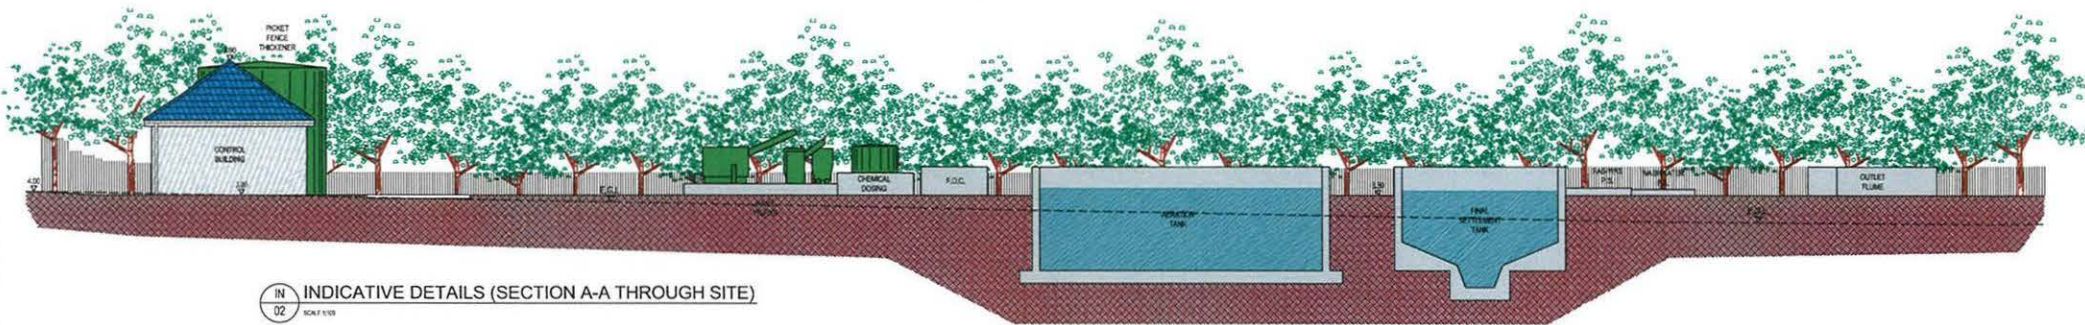

IN 02 INDICATIVE DETAILS (SECTION A-A THROUGH SITE)
SCALE 1:100



INDICATIVE AERIAL PERSPECTIVE OF PROPOSED WwTP SITE
NOT TO SCALE



INCLUDES ORIGINATE SURVEY BOUNDARY DATA REPRODUCED UNDER
COLLIERIE HARRIS & CO. COUNTY COUNCIL, CO. CORK, IRELAND.
UNAPPROVED REPRODUCTION OF THIS SURVEY
BRIEFING THE GOVERNMENT OF IRELAND COPYRIGHT.

REV	DATE	DESCRIPTION	D	C	A
A	27.05.09	CLIENT'S COMMENTS INCORPORATED	DS	CM	DM

PLANNING

COPYRIGHT RESERVED - THIS DRAWING IS NOT TO BE USED FOR A PURPOSE OTHER THAN THAT FOR WHICH IT HAS BEEN ISSUED BY NICHOLAS O'DWYER LTD. NOR IS IT TO BE COPIED OR REPRODUCED IN ANY MANNER WITHOUT WRITTEN CONSENT.

Nicholas O'Dwyer
CONSULTING ENGINEERS
Rugmore Office Park, Rugmore Avenue, Dublin 14
Tel: 01-296 9302 Fax: 01-296 9302 Email: nodyer@nicklodwyer.com

Cork County Council
Comhairle Chontae Chorcaí
County Hall,
Cork, Co. Cork
Tel: (021) 4276891 Fax: (021) 4276321

PROJECT
**WESTERN BUNDLE
WASTEWATER TREATMENT PLANTS**

TITLE
**INNISHANNON
INDICATIVE DETAILS**

SCALE	DRAWN	CHECKED	APPROVED
	DATE	DATE	DATE
1:100	D. Smithers 30.10.08	C. Noonan 30.10.08	G. Monaghan 30.10.08

DRAWING No. **20414-PC-IN-03** REV **A**