












TYPICAL PHASING OF WORKS NOTES/LEGEND

-  1. Creation of the areas as identified as part of the initial site set up.
-  2. Rock Armour Trench - Construction of rock armour trench and placement of keystone.
-  3. Reprofilling of side slopes and construction of PES including the rock armour facing.
-  4. Reprofilling of the general East Tip area, placement of Engineered Capping System and construction of Surface Water Management Systems.
-  5. Low lying area to be filled.


Note:
3 and 4 may be done in tandem with the exception of the low lying area in the north central part of the site which should only be dewatered and filled following completion of the PES in the vicinity of this area.

LEGEND

-  Waste Licence Application Boundary
-  Bottom of Bank of Bulk Waste
-  Predicted Extent of Permanent Works
-  PES Boundary
-  Access Road and Footpath Improvement Area

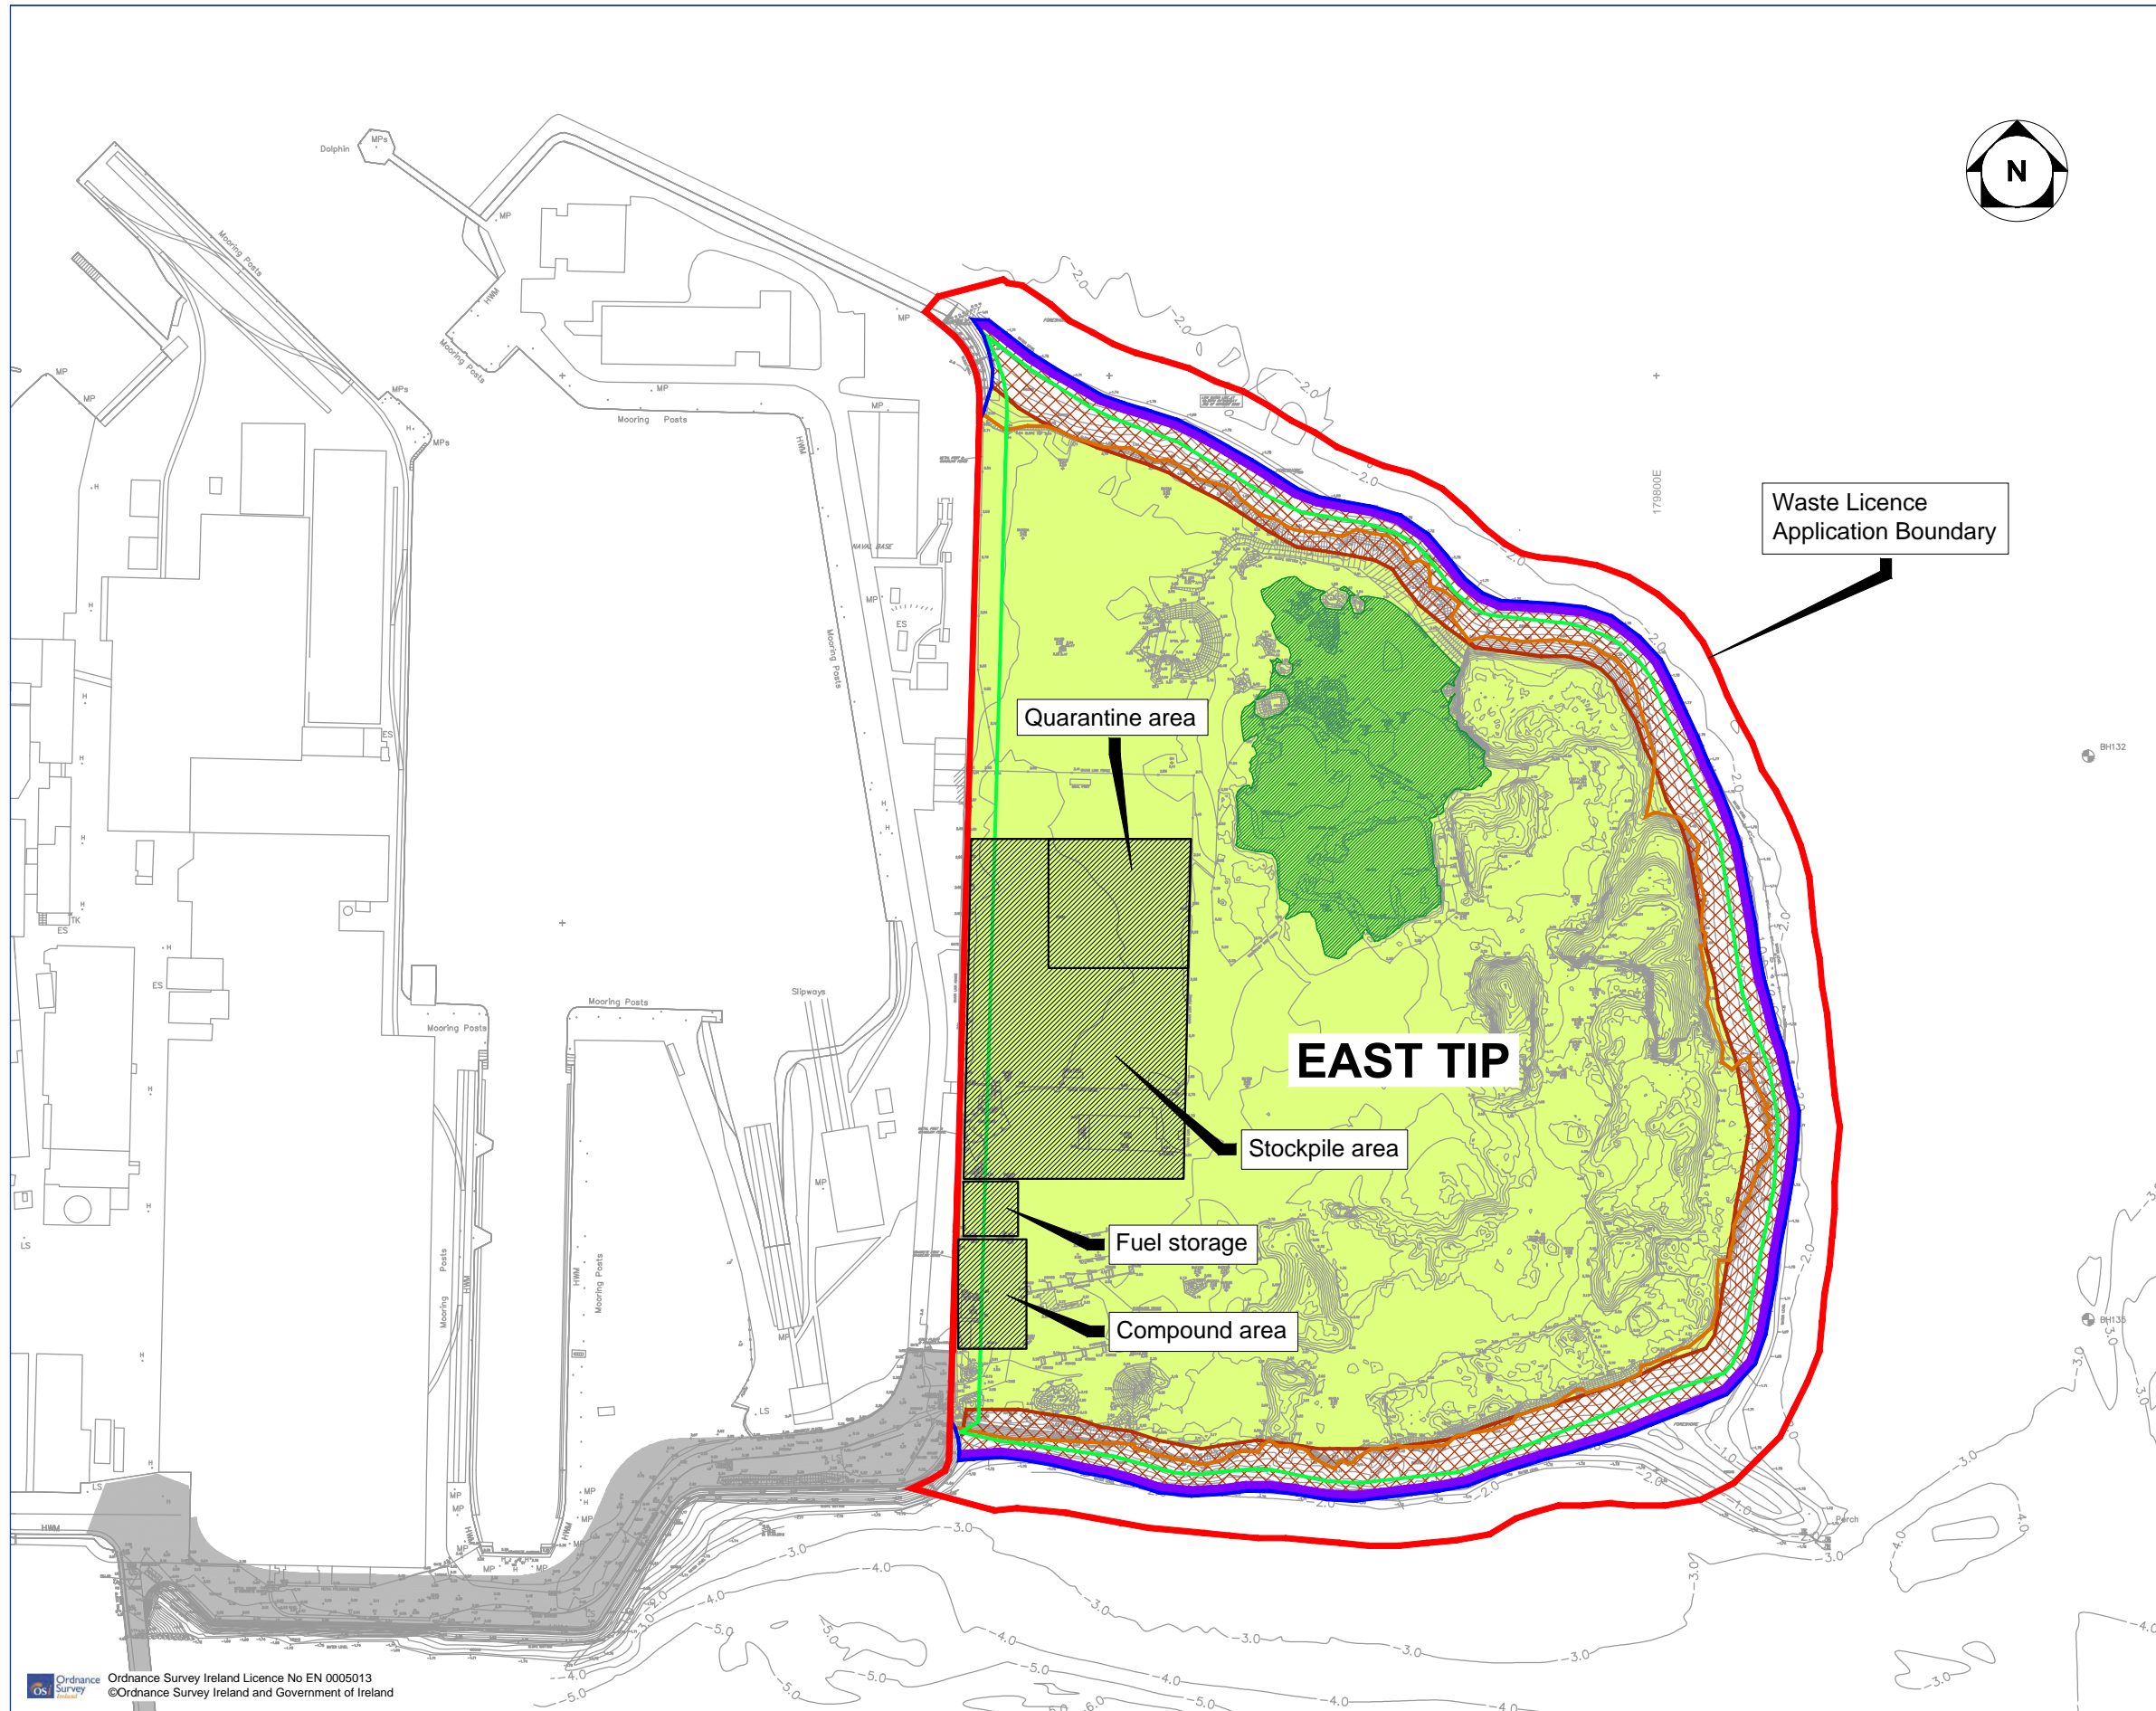

Ordnance Survey Ireland Licence No EN 0005013
©Ordnance Survey Ireland and Government of Ireland

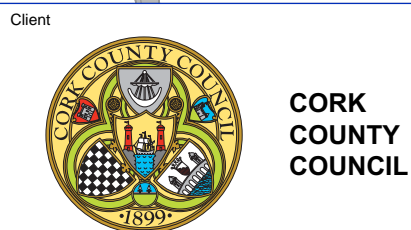

General Notes

- (i) This drawing is the property of RPS Consulting Engineers, it is a confidential document and must not be copied, used, or its content divulged without prior written consent.
- (ii) All Levels refer to Ordnance Survey Datum, Malin Head.
- (iii) DO NOT SCALE, use figured dimensions only, if in doubt ask.
- (iv) Hard copies, dwf and pdf will form a controlled issue of the drawing. All other formats (dwg etc) are deemed to be an uncontrolled issue and any work carried out based on these files is at the recipients own risk. RPS will not accept any responsibility for any errors from the use of these files, either by human error by the recipient, listing of the un-dimensioned measurements, compatibility with the recipients software, and any errors arising when these files are used to aid the recipients drawing production, or setting out on site.

No.	Date	Drawn/Checked/Amend	Issue	App
F01	07.11.13	RH/ER	FINAL ISSUE	ER
A01	24.04.13	RH/ER	ISSUE FOR APPROVAL	ER
D02	Apr. 13	RH/ER	DRAFT ISSUE	ER
D01	Apr. 13	RH/ER	DRAFT ISSUE	ER
No.	Date	Drawn/Checked/Amend	Amendment / Issue	App



West Pier
Business Campus
Dun Laoghaire
Co Dublin
T +353 1 4882900
F +353 1 2835676
W www.rpsgroup.com/ireland
E ireland@rpsgroup.com

Drawn RH	Project	EAST TIP REMEDATION PROJECT	
Checked ER			
Approved ER			
Date March 2013	Title	TYPICAL PHASING OF WORKS	
Scale NTS @ A1 1:2500 @ A3			
Job No. MCE0734	File Ref. MCE0734DG1007bF01.dwg	Drg. No. DG1007b	Rev. F01