


3 THE DRAWING IS COPYRIGHT AND REMAINS THE PROPERTY OF SEAN BOYLE & ASSOCIATES. IT MAY NOT BE COPIED OR REPRODUCED IN ANY FORM WITHOUT THE WRITTEN CONSENT OF SEAN BOYLE & ASSOCIATES. NO DIMENSIONS TO BE SCALED FROM THIS DRAWING. ALL DIMENSIONS TO BE CHECKED ON SITE BY THE CONTRACTOR AND ANY ERRORS OR DISCREPANCIES TO BE REPORTED TO THE ARCHITECTS IMMEDIATELY.

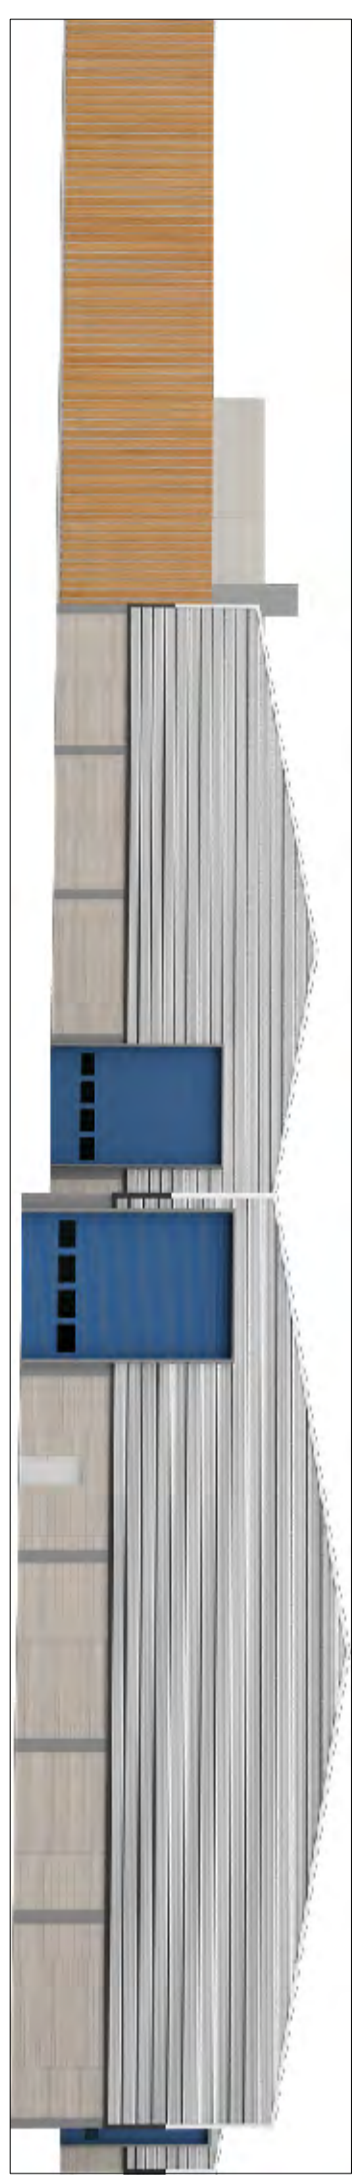

For inspection purposes only.
 Consent of copyright owner required for any other use.



PROJECT
 Landscape Masterplan
 For:
 Nurendale Ltd.
 (PANDA Waste)
 At:
 Rindhaugh, Beauparc,
 Navan Co. Meath


CLIENT
 Nurendale Ltd.

TITLE
 Landscape Masterplan

Tom Husey/
 B. Agr.Sc. (Hons) Land Hort., H.Dip. PSM,
 Tech. Cert. Arb. (Level 3) Arb. A. Cert. Arbor
 I.S.A., M.I.L.I.

FIGURED DIMENSIONS TO BE USED IN ALL CASES
 DATE: 24-08-2009 SCALE: 1:1000
 DWN. N.P. CHECKED:
THIS DRAWING IS COPYRIGHT
 CAD FILE REF:
 ORG. SERIES:

NUMBER ***** **REVISION**

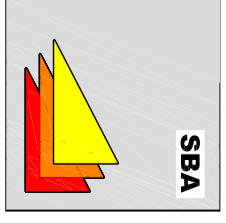

Sean Boyle & Associates
 Architects
 Surveyors
 Planning consultants

tara house
 ringdale street
 navan
 co. meath
 phone: 046 90223797
 fax: 046 9073988
 e-mail: sean@boylearchitects.ie