

Sonja Smith

To: Ewa Babiarczyk
Cc: Katherine Wallace
Subject: RE: Starrus Eco W0082-03 - Unsolicited Information

From: Jim O'Callaghan
Sent: 30 July 2014 16:00
To: Ewa Babiarczyk
Cc: Malcolm Dowling
Subject: Application for Licence (W0082-03) Greenstar, Dock Road, Limerick

Dear Ms Babiarczyk,

I attach, as unsolicited information, an amended drawing (Drawing No B2 Rev B Site Layout) showing the current licensed area. It corresponds to the areas shown in orange on Drawing No C98-101-B2-01 Rev 2 and in green area on Drawing No C98-101-B2-01, which were submitted with the application for the current licence (W0082-02). I trust the amended drawing fully addresses Item 1 of the Agency's Information Request dated 24th July 2014.

Regards,

Jim O'Callaghan

O'Callaghan Moran & Associates
Environmental & Hydrogeological Consultants


Tel: 021 4321521
Fax: 021 4321522
Email: jim@ocallaghanmoran.com
Web: <http://www.ocallaghanmoran.com>

*For inspection purposes only.
Consent of copyright owner required for any other use.*

DISCLAIMER: This email and any files transmitted with it are confidential and intended solely for the use of the individual or entity to whom they are addressed. If you have received this email in error please notify the sender. Please note that any views or opinions presented in this email are solely those of the author and do not necessarily represent those of the company. Although the company has taken reasonable precautions to ensure no viruses are present in this email, the recipient should check this email and any attachments for the presence of viruses. The company accepts no liability for any damage caused by any virus transmitted by this email.

Please Consider the Environment. Think Before You Print. Thank You

This email has been scanned by the Symantec Email Security.cloud service.
For more information please visit <http://www.symanteccloud.com>

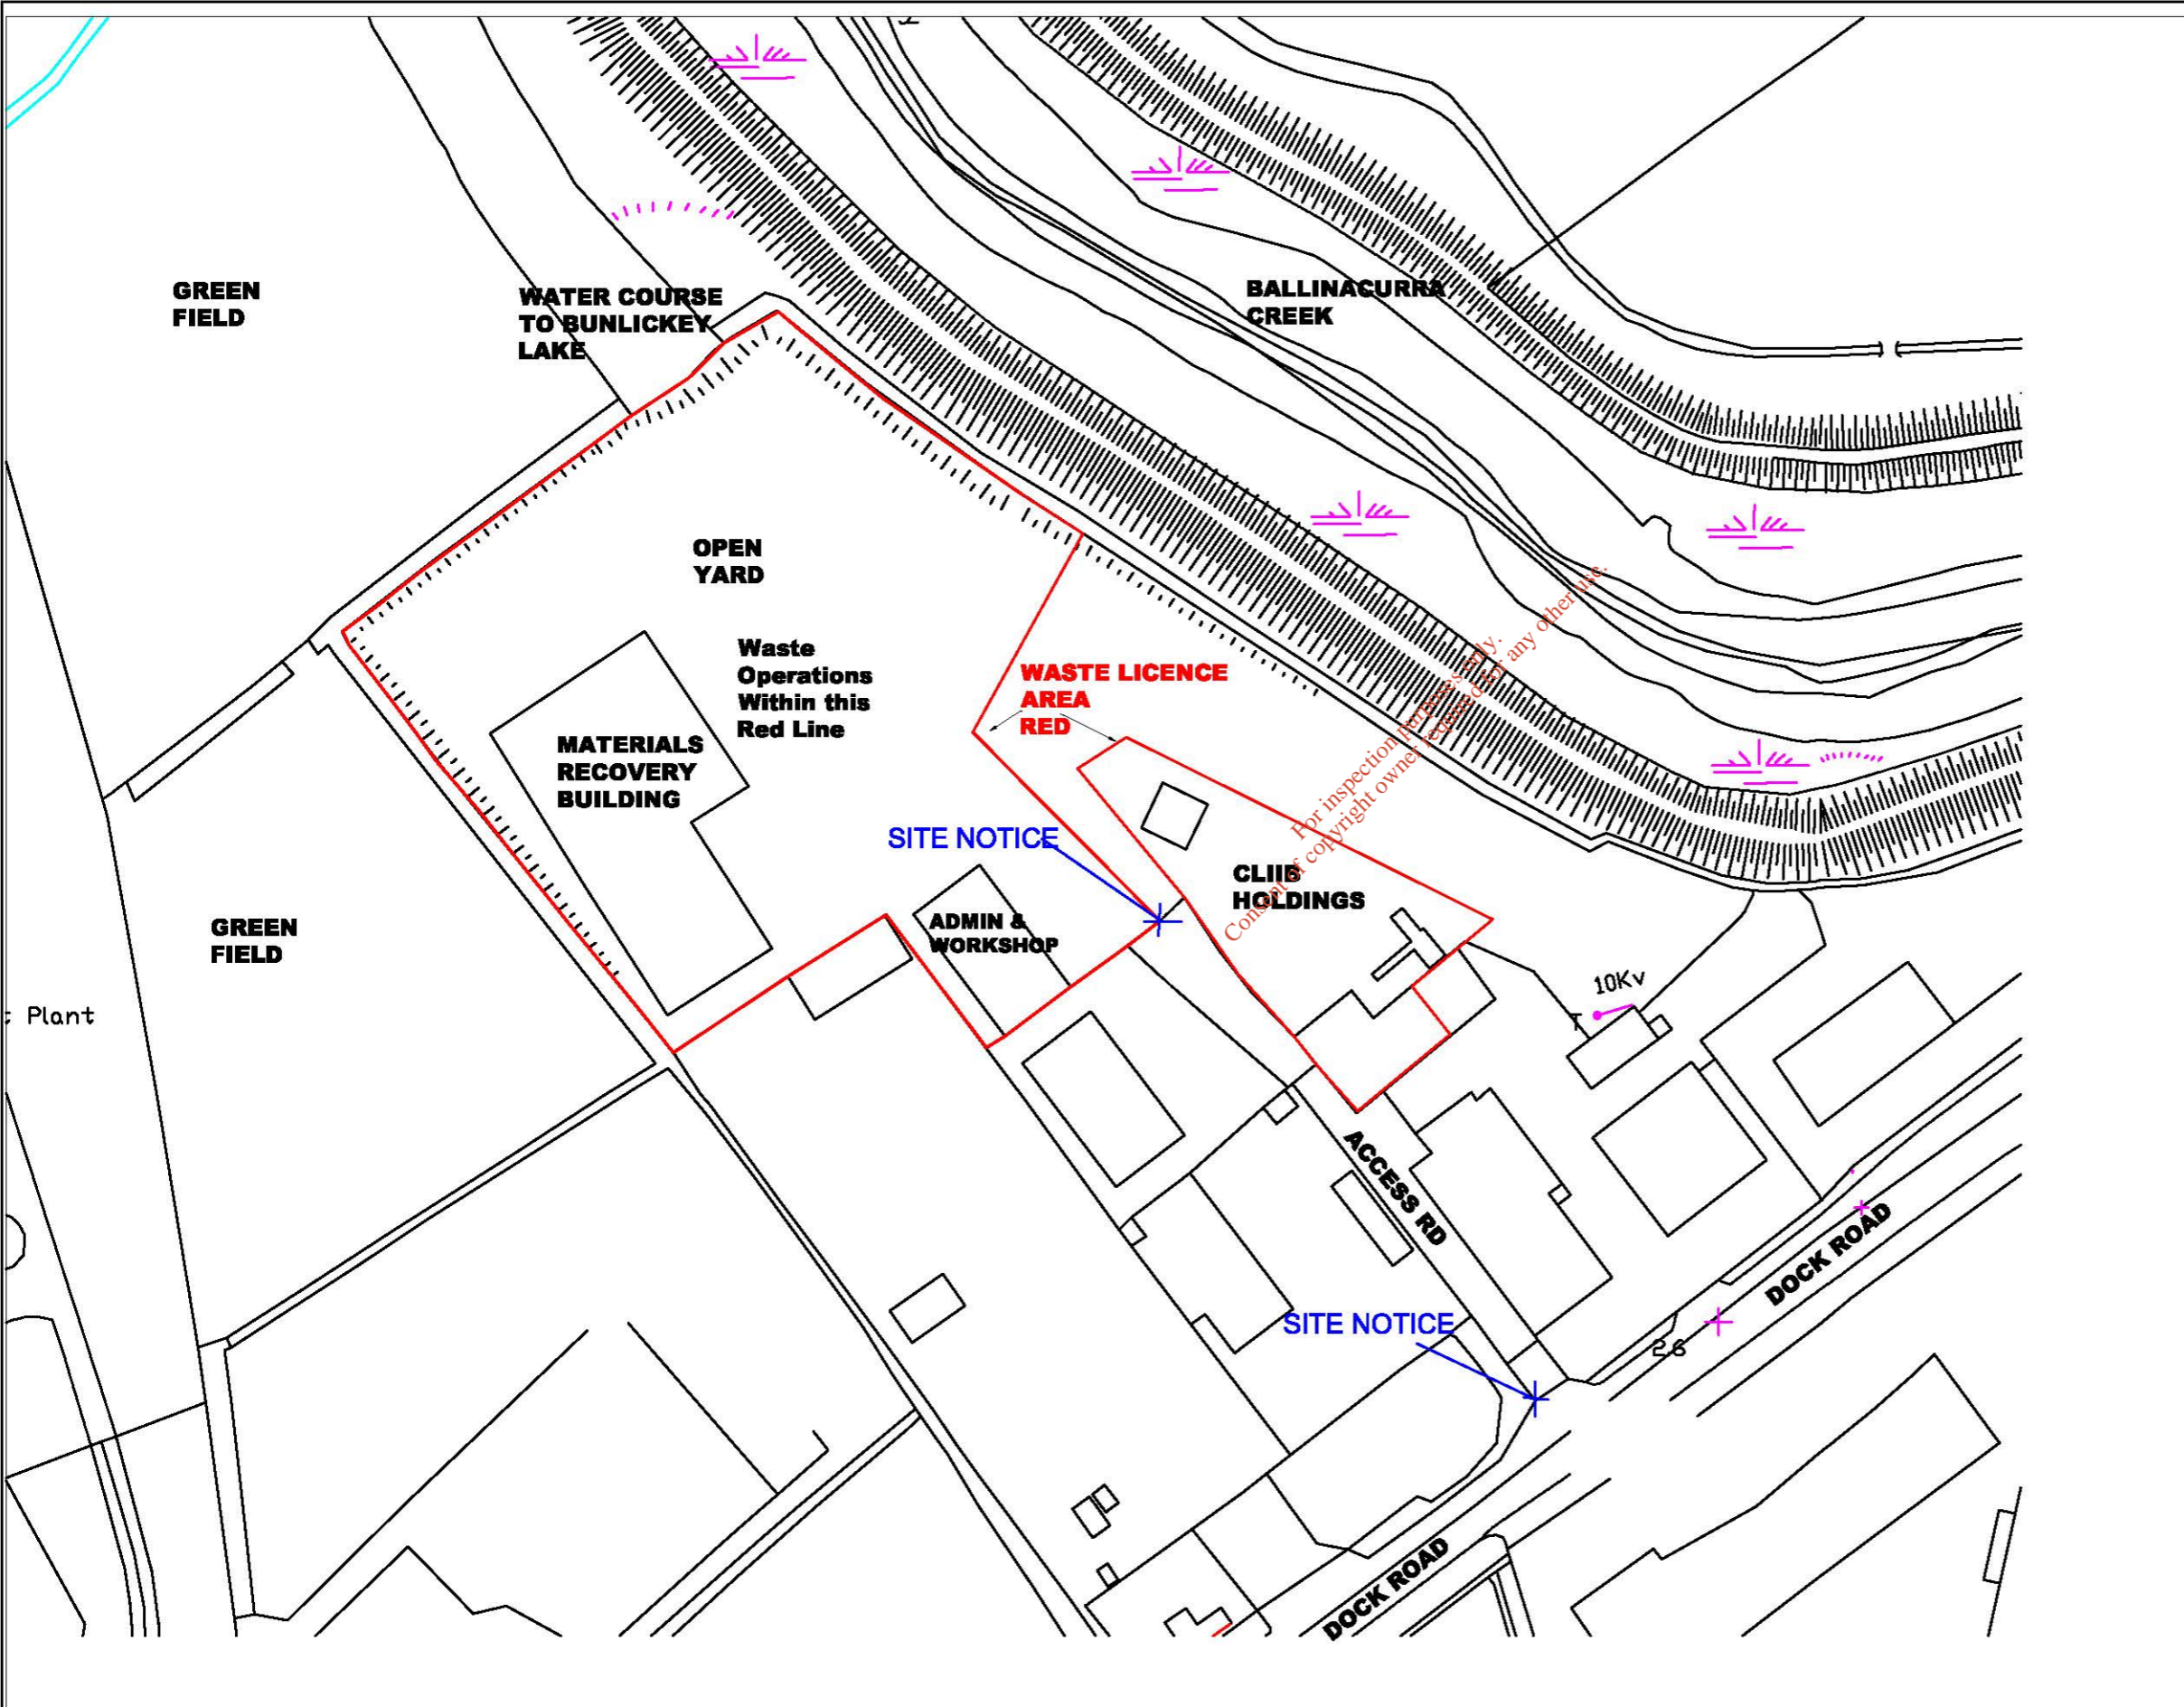

For inspection purposes only; any other use is copyright owned and is illegal.

NOTES

A	30/07/14	PRELIMINARY ISSUE	MW	SM	AP
REV	DATE	DESCRIPTION	DRN	CHKD	APP

OCA O'Callaghan Moran & Associates
 Granary House, Rutland Street,
 Cork, Ireland.
 Tel: (021) 4321521 Fax: (021) 4321522
 email: oca@ocai.ie

This drawing is the property of O'Callaghan Moran & Associates and shall not be used, reproduced or disclosed in any way without the prior written permission of O'Callaghan Moran & Associates and shall be returned upon request.

CLIENT
Greenstar E.S Ltd

TITLE
SITE LAYOUT

SCALE	DRAWING No.	REV.
1:1000 A3	B2	B