

## Sonja Smith

---

**Subject:** FW: Application for Licence (W0082-03) Greenstar, Dock Road, Limerick  
**Attachments:** Drawing No B2Rev C Site Layout .pdf

---

**From:** Jim O'Callaghan  
**Sent:** 05 August 2014 13:45  
**To:** Ewa Babiarczyk  
**Cc:** Malcolm Dowling  
**Subject:** Application for Licence (W0082-03) Greenstar, Dock Road, Limerick

Dear Ms Babiarczyk,

I attach, as unsolicited information, an amended drawing (Drawing No B2 Rev C Site Layout) showing the current licensed area.

Regards,

Jim O'Callaghan

**O'Callaghan Moran & Associates**  
**Environmental & Hydrogeological Consultants**

Tel: 021 4321521  
Fax: 021 4321522  
Email: [jim@ocallaghanmoran.com](mailto:jim@ocallaghanmoran.com)  
Web: <http://www.ocallaghanmoran.com>

For inspection purposes only.  
Consent of copyright owner required for any other use.

**DISCLAIMER:** This email and any files transmitted with it are confidential and intended solely for the use of the individual or entity to whom they are addressed. If you have received this email in error please notify the sender. Please note that any views or opinions presented in this email are solely those of the author and do not necessarily represent those of the company. Although the company has taken reasonable precautions to ensure no viruses are present in this email, the recipient should check this email and any attachments for the presence of viruses. The company accepts no liability for any damage caused by any virus transmitted by this email.


---

**Please Consider the Environment. Think Before You Print. Thank You**

---


This email has been scanned by the Symantec Email Security.cloud service.  
For more information please visit <http://www.symanteccloud.com>

---

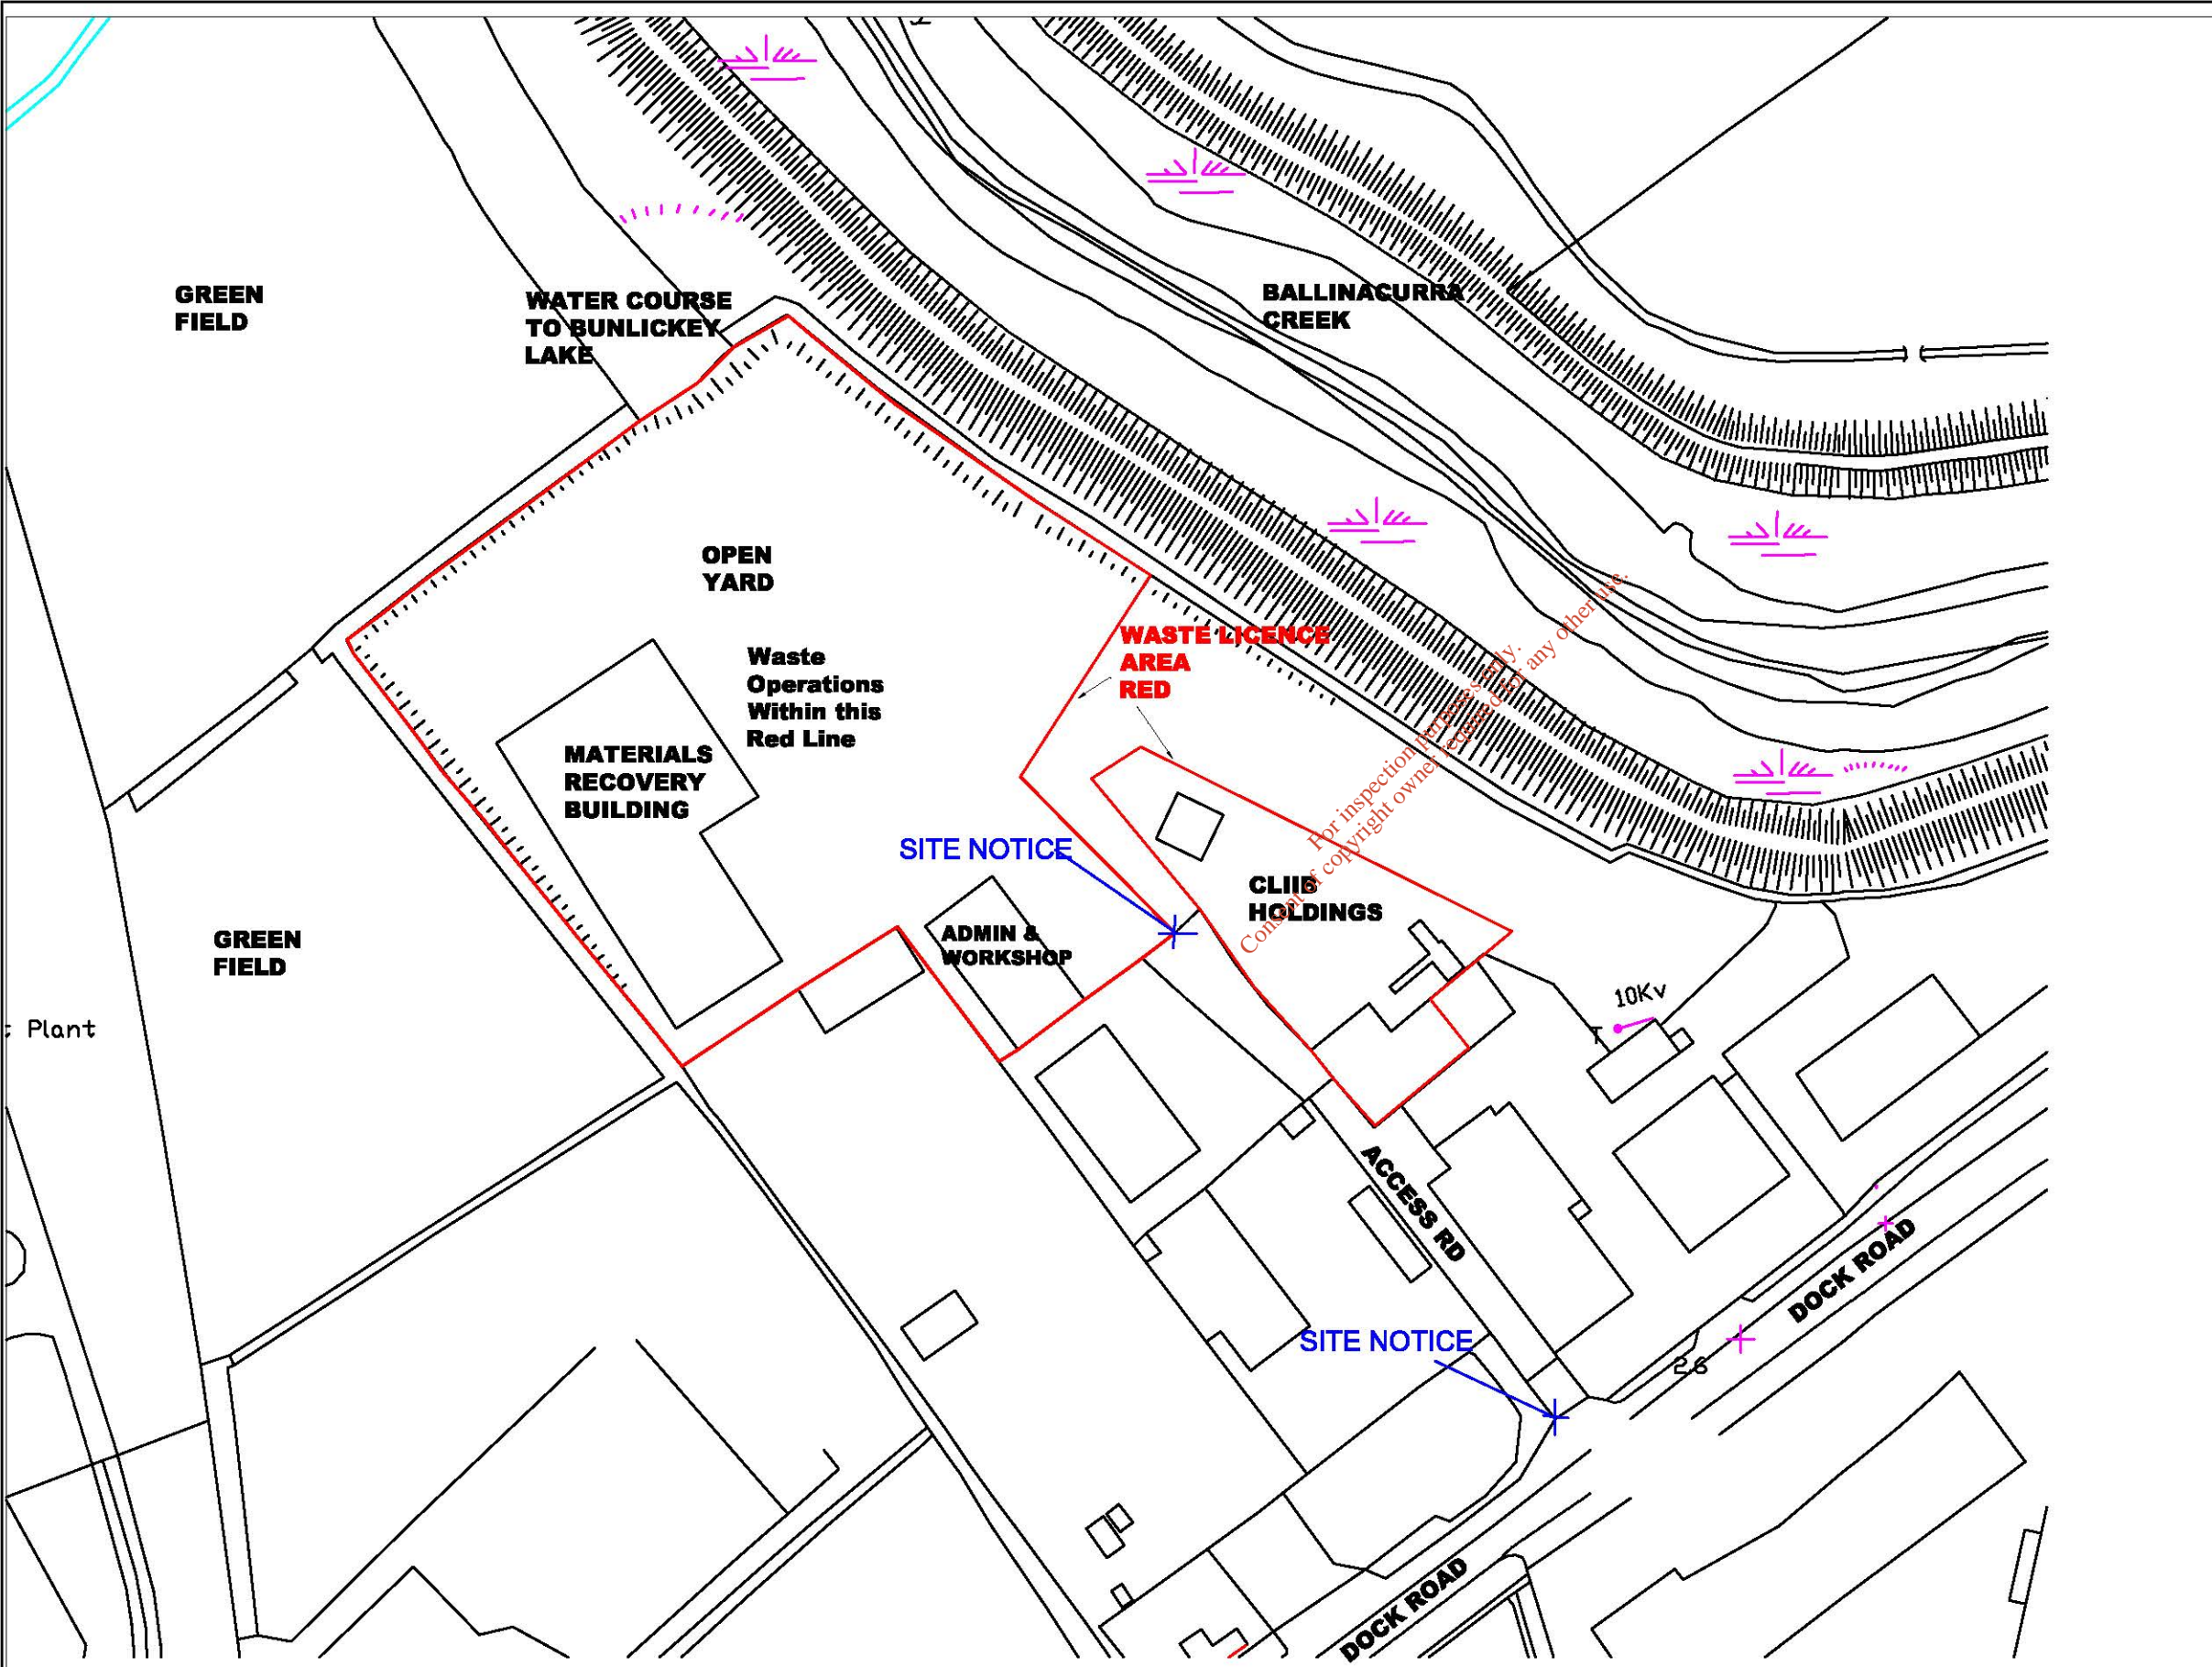

NOTES

REV	DATE	DESCRIPTION	DRN	CHKD	APP
A	06/08/14	PRELIMINARY ISSUE	MW	SM	oo


**O'Callaghan Moran & Associates**  
 Granary House, Rutland Street,  
 Cork, Ireland.  
 Tel: (021) 4321521 Fax: (021) 4321522  
 email: oam@tds.co.uk

This drawing is the property of O'Callaghan Moran & Associates and shall not be used, reproduced or disclosed in any way without the prior written permission of O'Callaghan Moran & Associates and shall be returned upon request.

CLIENT  
**Greenstar E.S Ltd**

TITLE  
**SITE LAYOUT**

SCALE	DRAWING No.	REV.
1:1000 A3	B2	C