

Michelle Reddy
Environmental Licensing Programme
Office of Climate, Licensing & Resource Use
Environmental Protection Agency
PO Box 3000
Johnstown Castle Estate
Co. Wexford.

Uisce Éireann
Bosca OP 6000
Baile Átha Cliath 1
Éire

Irish Water
PO Box 6000
Dublin 1
Ireland

T: +353 1 89 25000
F: +353 1 89 25001
www.water.ie

IW-ER-LT0125

09th September 2014

RE: Buttevant Waste Water Discharge Licence Application D0303-01

Dear Michelle Reddy,

In response to the Regulation 18(3)(b) request for further information notice dated the 30th of July 2014, please see relevant information below.

Provide the Grid Reference (6E, 6N) and an appropriately scaled drawing/map (≤A3) showing the location of the primary discharge point.

The grid reference for the primary discharge point is 154432E, 108693N. Please see attached a copy of the revised drawing register and revised drawings showing the location of the primary discharge point.

Best Regards,




Gerry Galvin
Chief Technical Advisor

Revised Drawing Schedule, Buttevant WWDL, D0303-01.


3rd September 2014

Drawing No.	Drawing Title.	Revision Status	Revision Description
A1 – Map 1	Location Map Scale 1:50,000 Attachment A1 – Map 1	-	
A1 – Map 2	Site Locations of WWTP & Pumping Stations Attachment A1 – Map 2	-	
A1 – Map 3	Waste Water Treatment Plant Site Layout Attachment A1 – Map 3	A	Change of Primary Discharge Point
B1 – Map 4	Agglomeration Boundary Attachment B1 – Map 4	-	
B2 – Map 5	Layout of Waste Water Treatment Plant Attachment B2 – Map 5	A	Change of Primary Discharge Point
B3 – Map 6	Location of Primary Discharge Point SW01 – Butt Attachment B3 – Map 6	A	Change of Primary Discharge Point
B3 – Map 7	Locations of Sampling Points Attachment B3 – Map 7		
B5 – Map 8	Location of Storm water Overflow Points Sw02, SW03 & SW04 Butt Attachment B5 – Map 8		
B8 – Map 9	Location of Site Notice Attachment B8 – Map 9	A	Change in Outfall Pipework
C1 – Map 10	Layout of Waste Water Treatment Plant Attachment C1 – Map 10	A	Change in Outfall Pipework
C1-Drawing 1	Schematic showing Existing Treatment Plant Process Attachment C1 – Drawing 1	-	

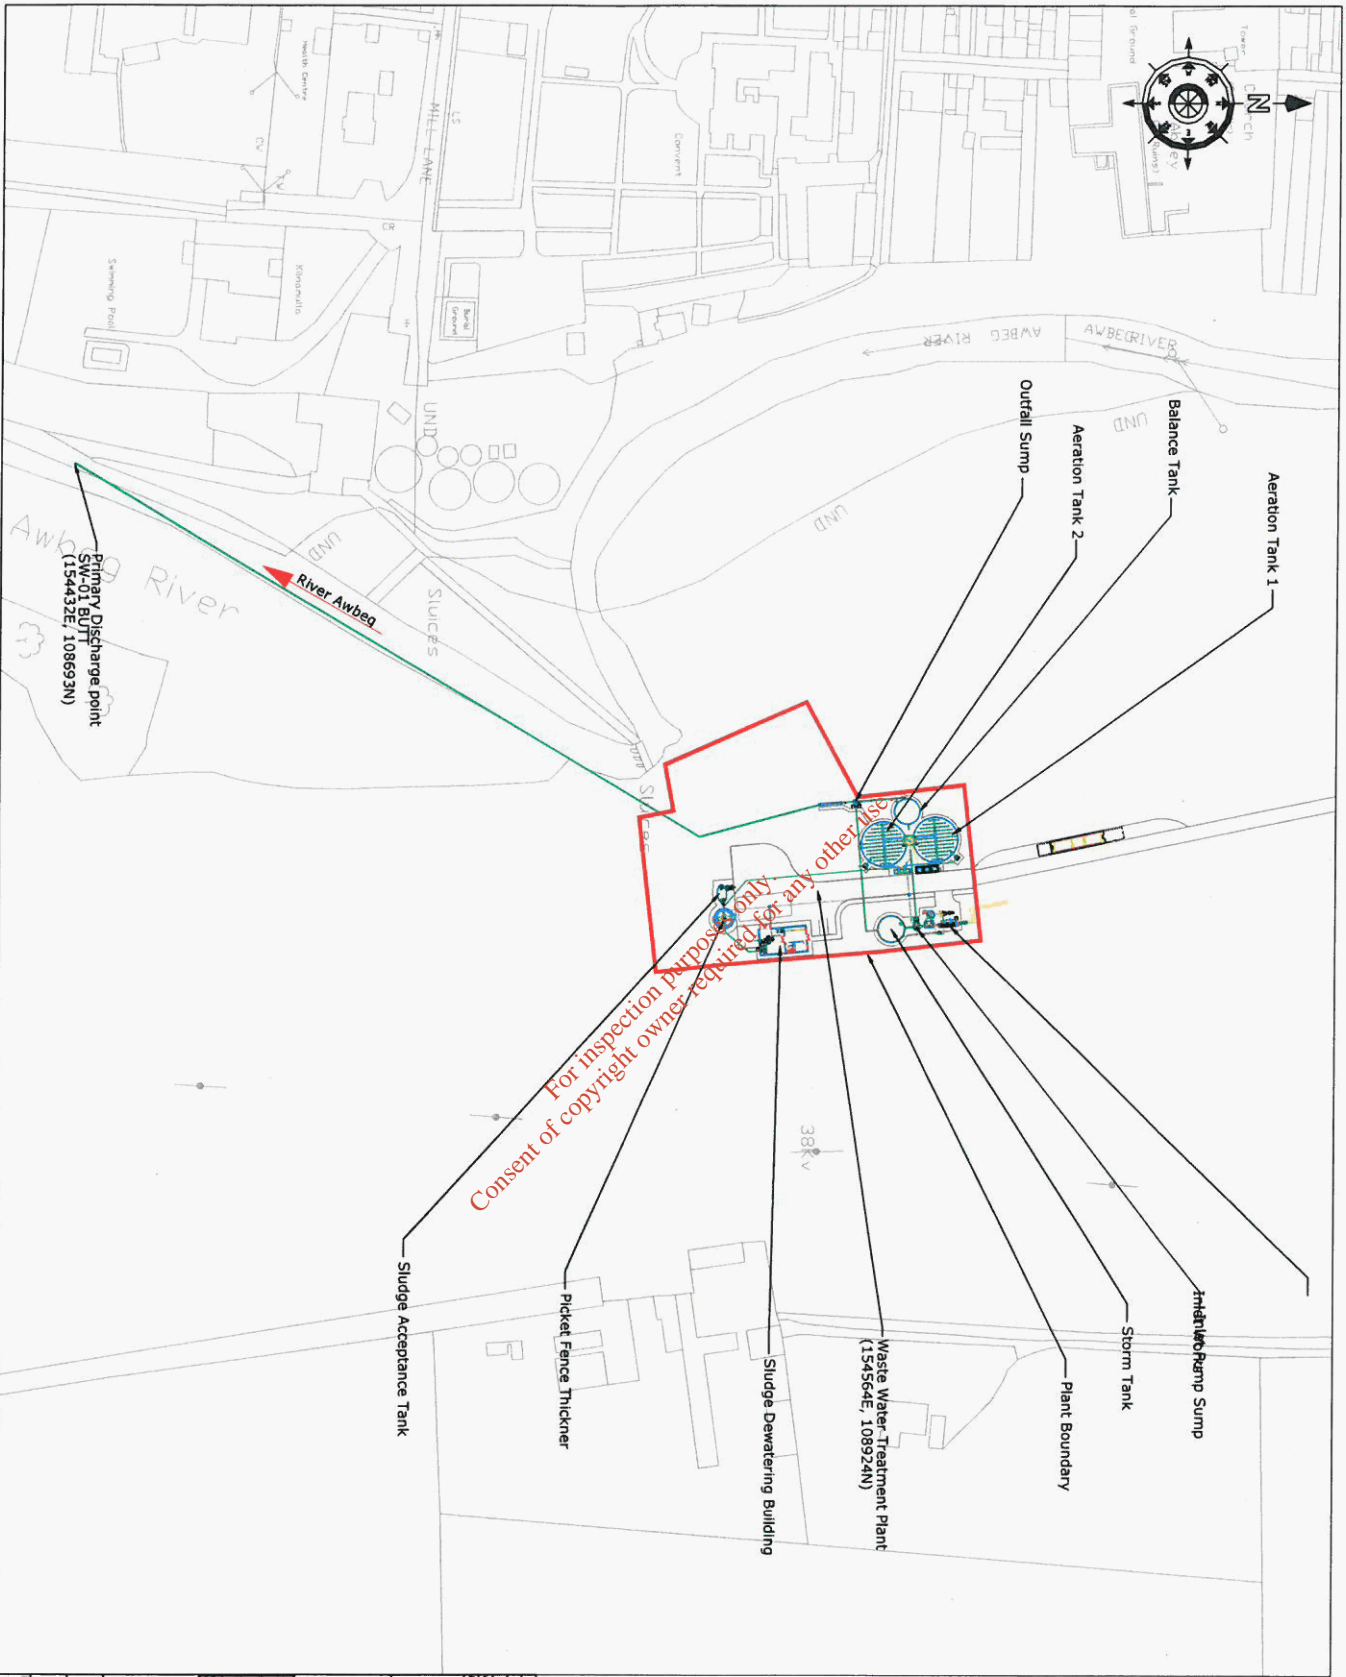

NOTES

1. Dimensions are not to be scaled from drawings. For any discrepancies found consult with the design office.
2. This drawing is to be read in conjunction with the Specification.
3. This drawing is to be read in conjunction with all other contract drawings.

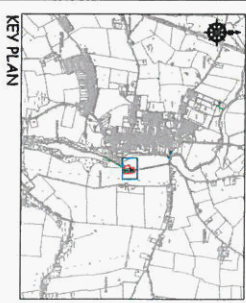

Cork County Council,
Northern Division.




N. O'KEEFE, B.E.,
COUNTY ENGINEER,
COUNTY HALL,
CORK.

Job Title:
Buttvant & Environs
Waste Water Discharge
Licence Application

Drawing Title:
Waste Water Treatment Plant
Site Layout
Attachment A1 - Map 3

Scale:	1:750 @ A3	Drawn by:	D.L.
Designed by:	F.J.	Checked by:	DKC
Issue number:	A1 - Map 3	Date:	August 2008

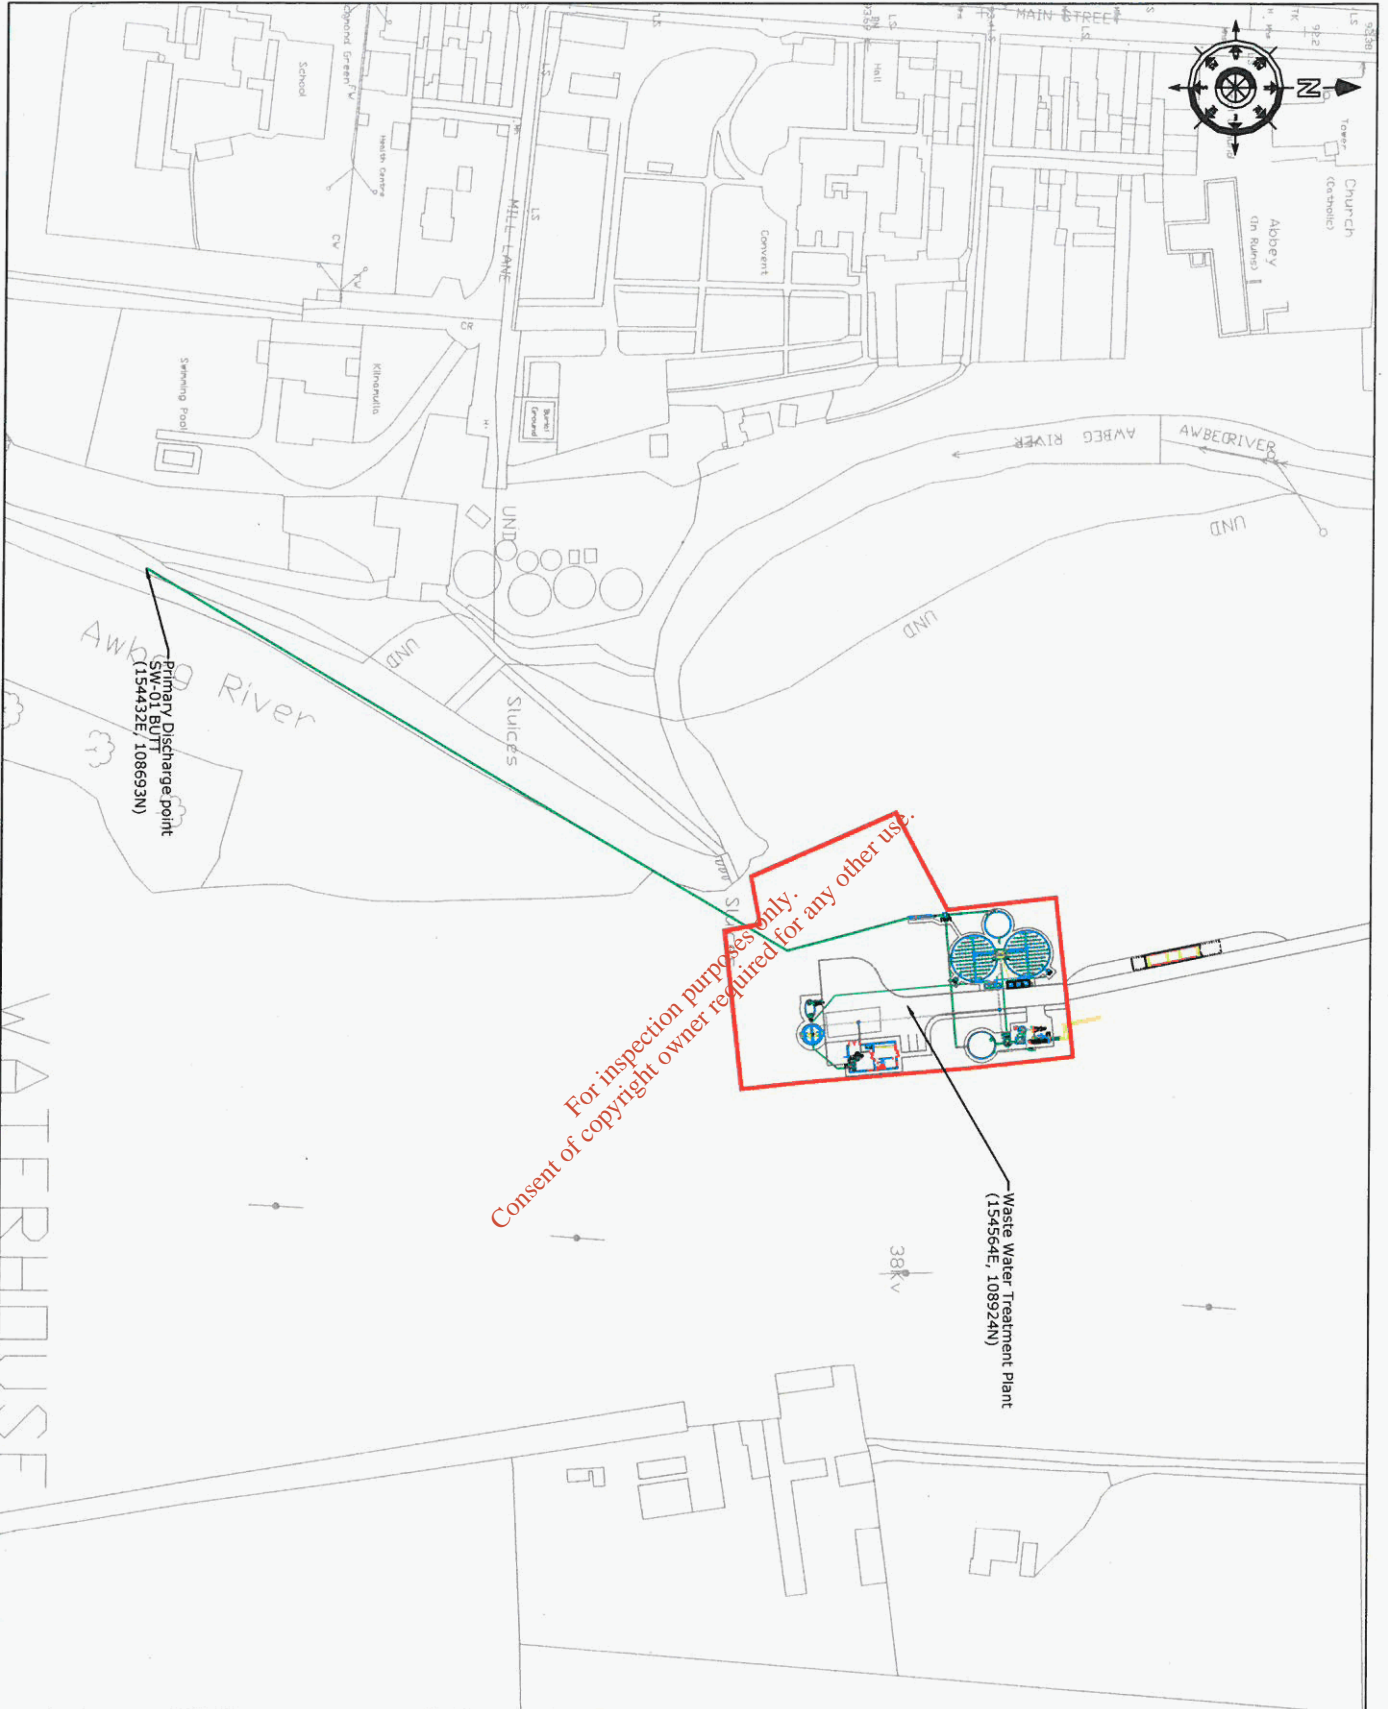

WATERHOUSE

NOTES

1. Dimensions are not to be scaled from drawing. For any discrepancies found consult with the design office.
2. This drawing is to be read in conjunction with the Specification.
3. This drawing is to be read in conjunction with all other contract drawings.

KEY PLAN

Job Title:
Burrexort & Environs
Waste Water Discharge
Licence Application

Drawing Title:
Location of Primary Discharge
Point SWO1 - Burt
Attachment B3 - Map 6


Scale:
1:750 @ A3

Designed by F.J.	Drawn by D.L.	Checked by F.C.	Date: August 2008
---------------------	------------------	--------------------	----------------------


Drawing number: B3 - Map 6


**Cork County Council,
Northern Division.**

**N. DUFFEY, B.E.,
COUNTY ENGINEER,
COUNTY HALL,
CORK.**

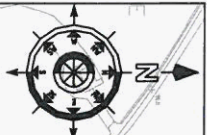


- NOTES**
1. Dimensions are not to be scaled from drawing. For any discrepancies found consult with the design office.
 2. This drawing is to be read in conjunction with the Specification.
 3. This drawing is to be read in conjunction with all other contract drawings.

 <p>Cork County Council, Northern Division.</p> <p>N. DWEEFFE, B.E.C., COUNTY ENGINEER, COUNTY HALL, CORK.</p>	
<p>Job Title: Buttevant & Environs Waste Water Discharge Licence Application</p>	
<p>Drawing Title: Location of Site Notice Attachment B8 - Map 9</p>	
<p>Scale: 1:5000 @ A3</p>	<p>Drawn by: D.L.</p>
<p>Designed by: F.J.</p>	<p>Checked by: F.C.</p>
<p>Drawing number: B8 - Map 9</p>	<p>Date: August 2008</p>
	<p>Rev: A</p>

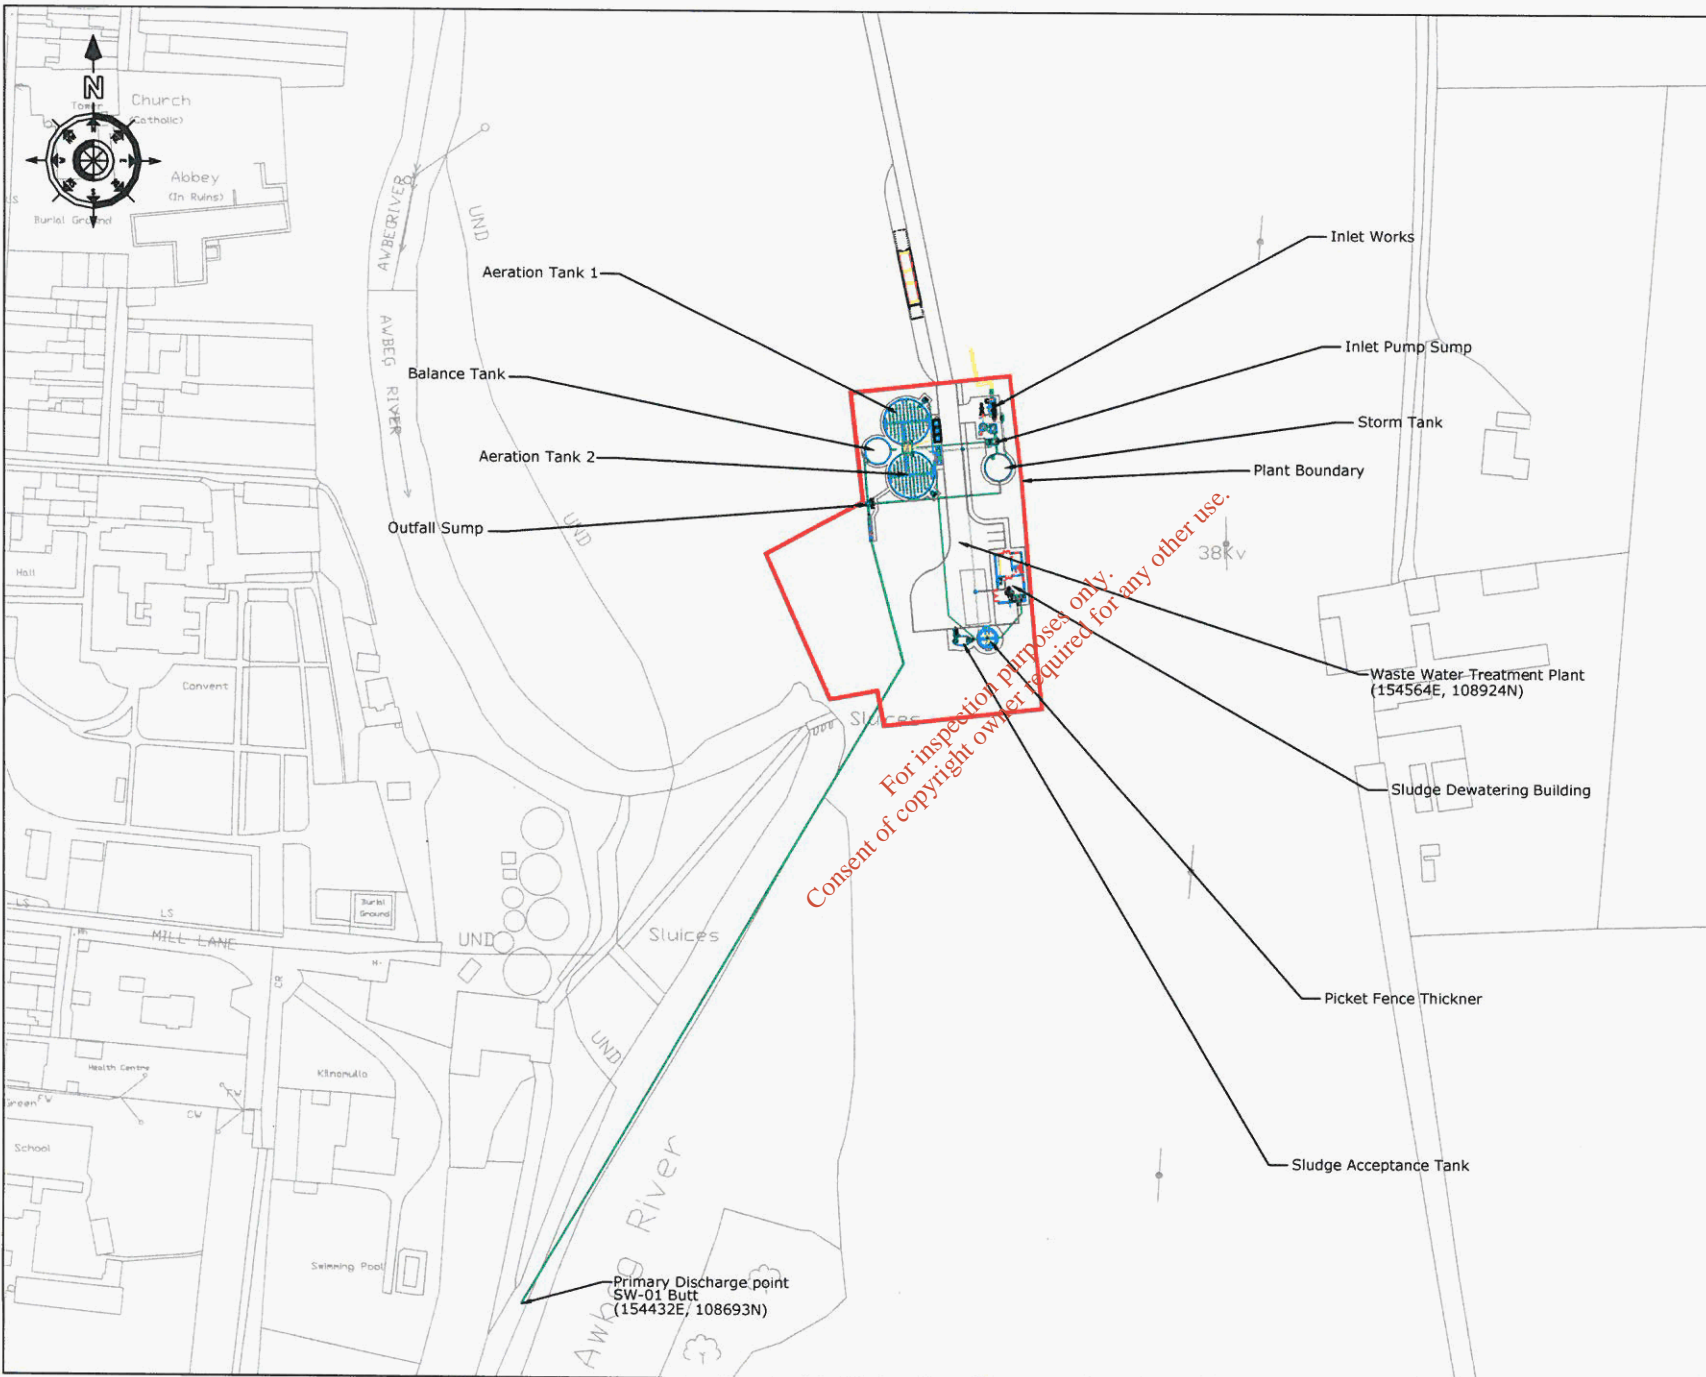

NOTES


1. Dimensions are not to be scaled from drawing. For any discrepancies found consult with the design office.
2. This drawing is to be read in conjunction with the Specification.
3. This drawing is to be read in conjunction with all other contract drawings.

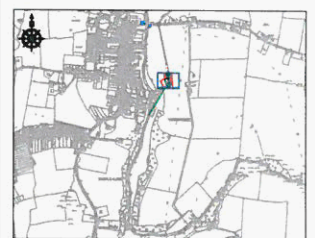

KEY PLAN

No.	Date	Drawn/Checked	Revision Description
A	09/14	D.L.	308 Change to Outfall pipework

**Cork County Council,
Northern Division.**

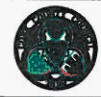

**N. O'KEEFE, B.E.,
COUNTY ENGINEER,
COUNTY HALL,
CORK.**

Job Title:
Buttevant & Environs
Waste Water Discharge
Licence Application

Drawing Title:
Layout of Waste Water
Treatment Plant
Attachment C1 - Map 10

Scale: 1:750 @ A3	Surveyed by: D.L.	Drawn by: D.L.
Designed by: F.J.	Checked by: F.C.	Date: August 2008

Drawing number: C1 - Map 10	Rev: A
---------------------------------------	------------------