



| Monitoring Point Locations | Easting | Northings |
|--|---------|-----------|
| Air Emissions | | |
| A2-1 Rubber Furne Stack BU3 | 168395 | 336310 |
| A2-2 Rubber Furne Stack BU2 | 168473 | 336328 |
| A2-3 Rubber Furne Stack BU2 | 168463 | 336311 |
| A2-4 Rubber Furne Stack BU1 | 168440 | 336341 |
| A2-5 Proposed VOC Vent Gletimo Coating | 168430 | 336318 |
| Sewer Emissions | | |
| SE-1 Sewer Monitoring Point | 168434 | 336336 |
| Noise Emissions | | |
| NSL 1 - No. 61 Rathedmond Est. | 168246 | 336187 |
| NSL 2 - Convent of Mercy grounds | 168421 | 336434 |
| NML 3 - Pepper Alley Cafe | 168530 | 336324 |
| NML 4 - Rathedmond Engineering | 168410 | 336237 |

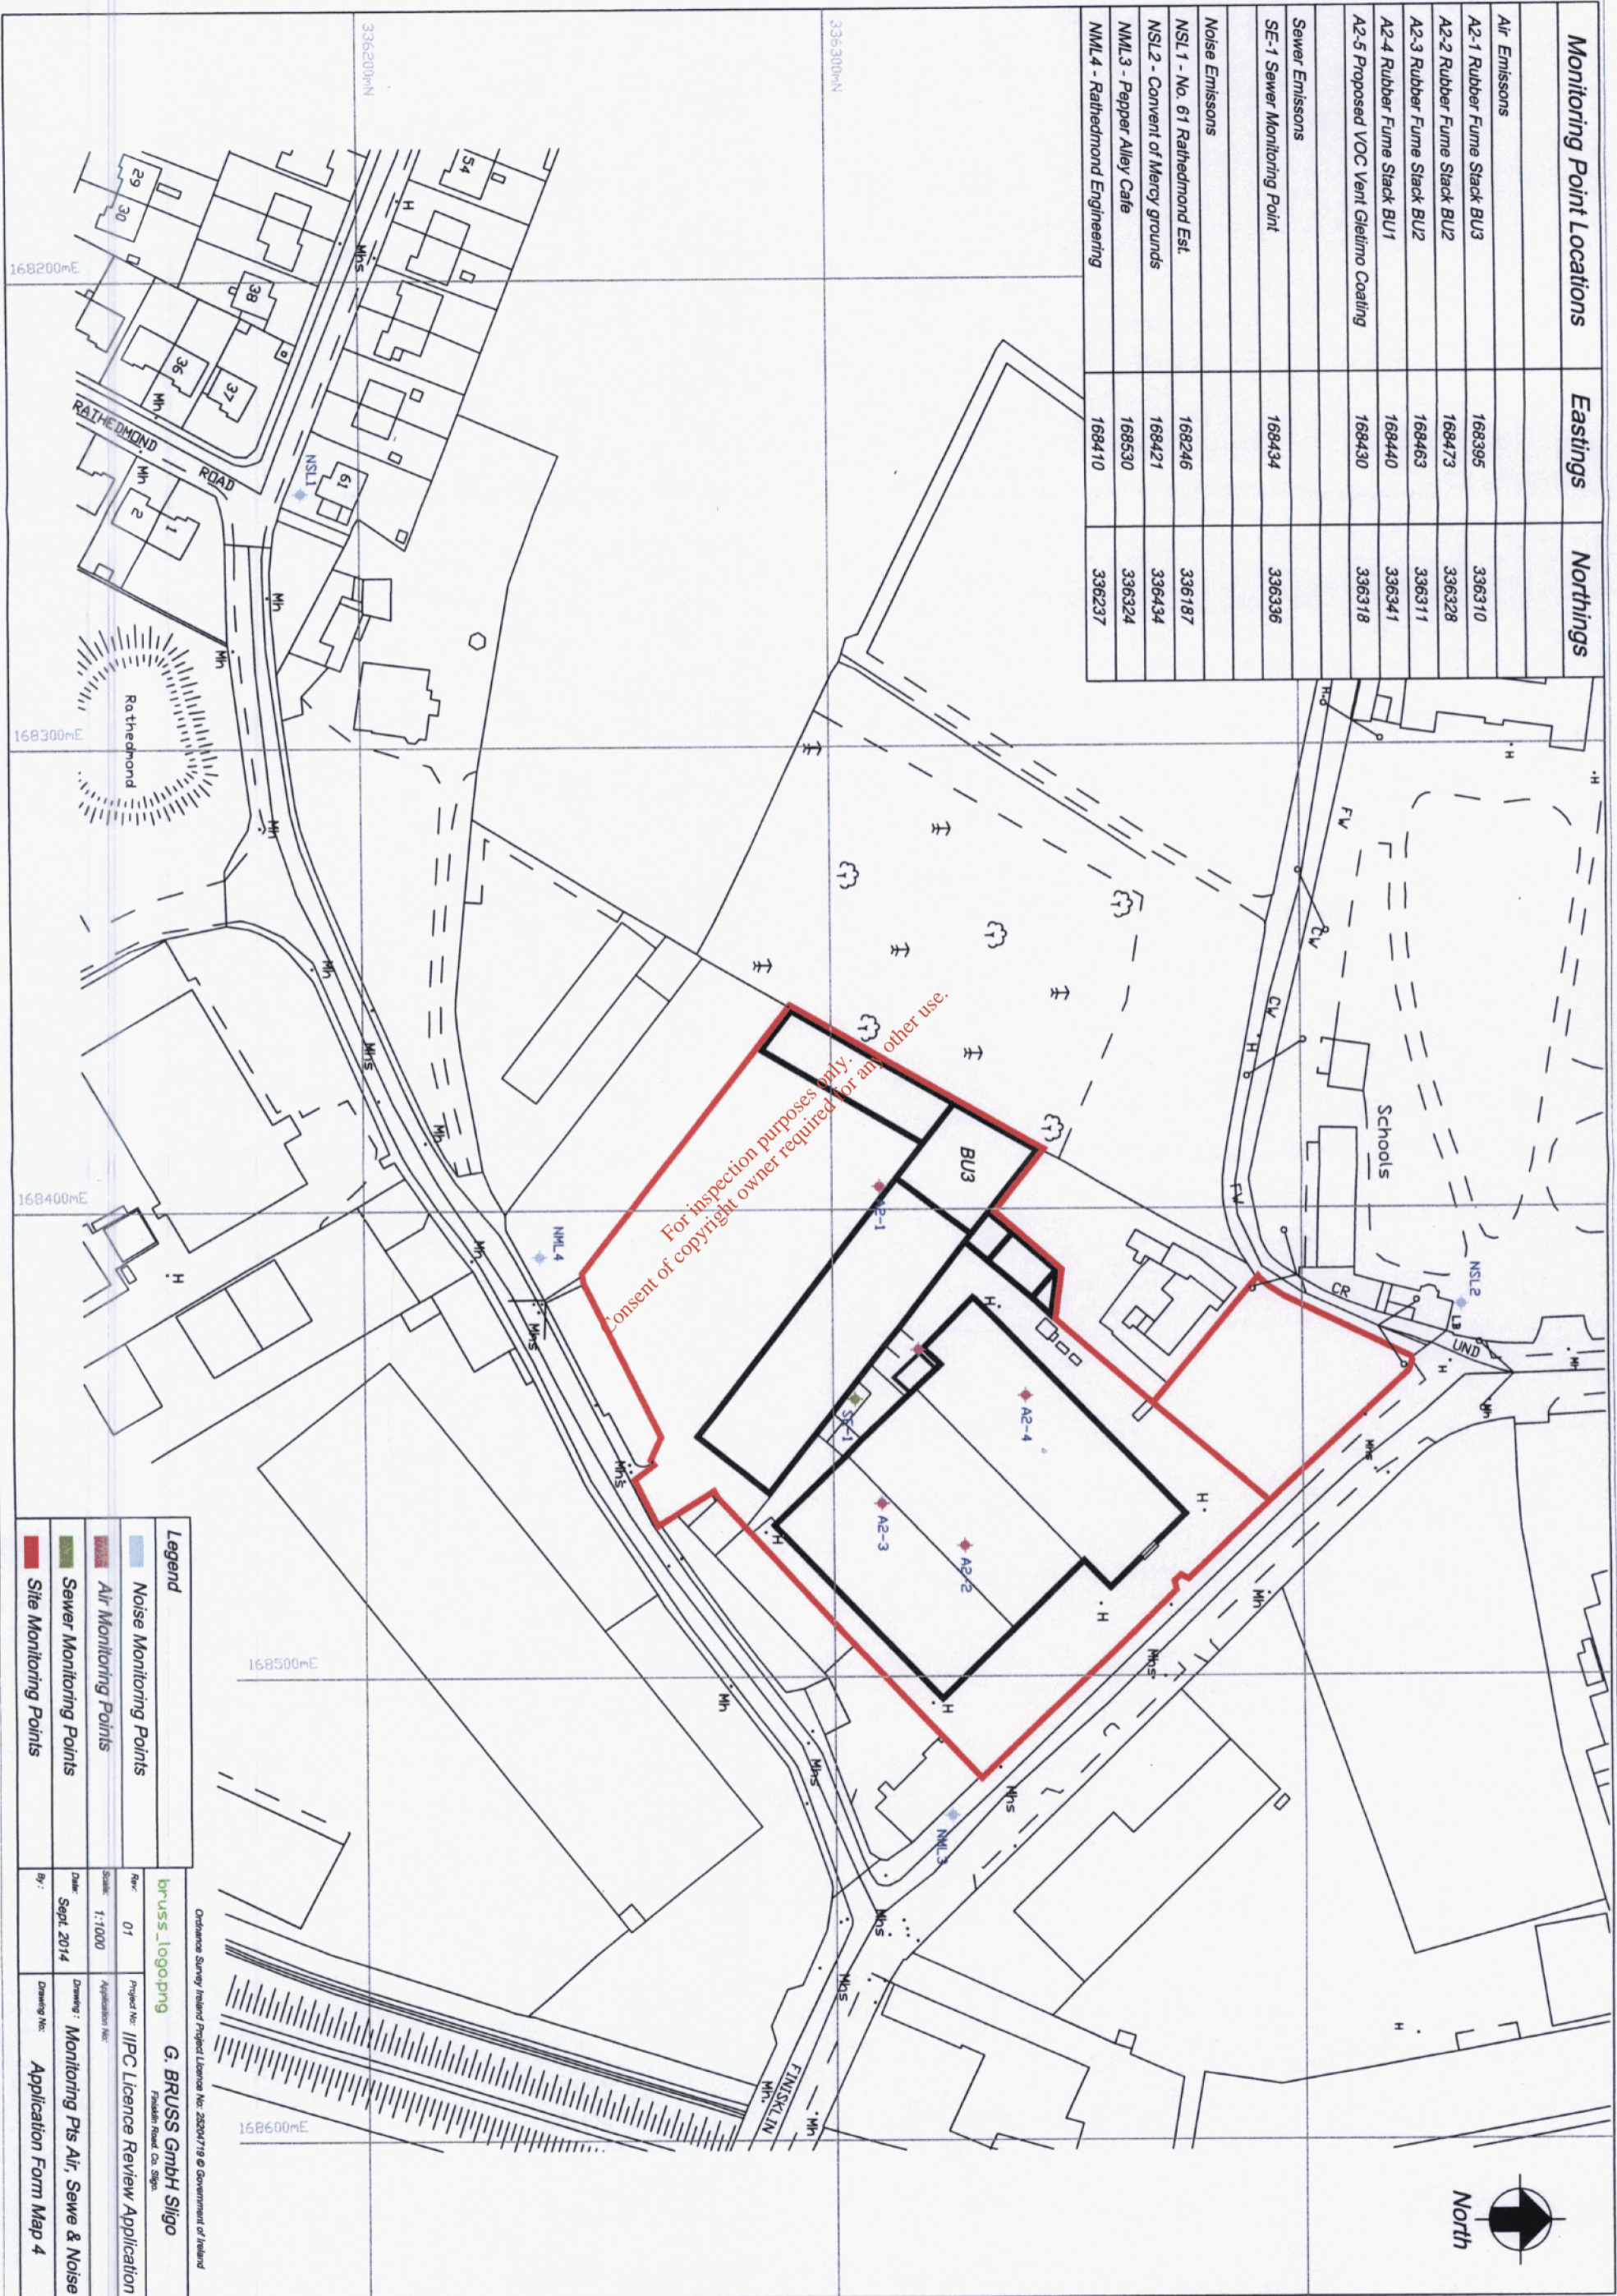

Legend
■ Noise Monitoring Points
◆ Air Monitoring Points
◆ Sewer Monitoring Points
■ Site Monitoring Points

Ordnance Survey, Ireland Project Licence No. 25204719 © Government of Ireland
bruss_logoping
G. BRUSS GmbH Sligo
 Project No: 11PC Licence Review Application
 Scale: 1:1000
 Date: Sept 2014
 Drawing: Monitoring Pts Air, Sewe & Noise
 Application Form Map 4

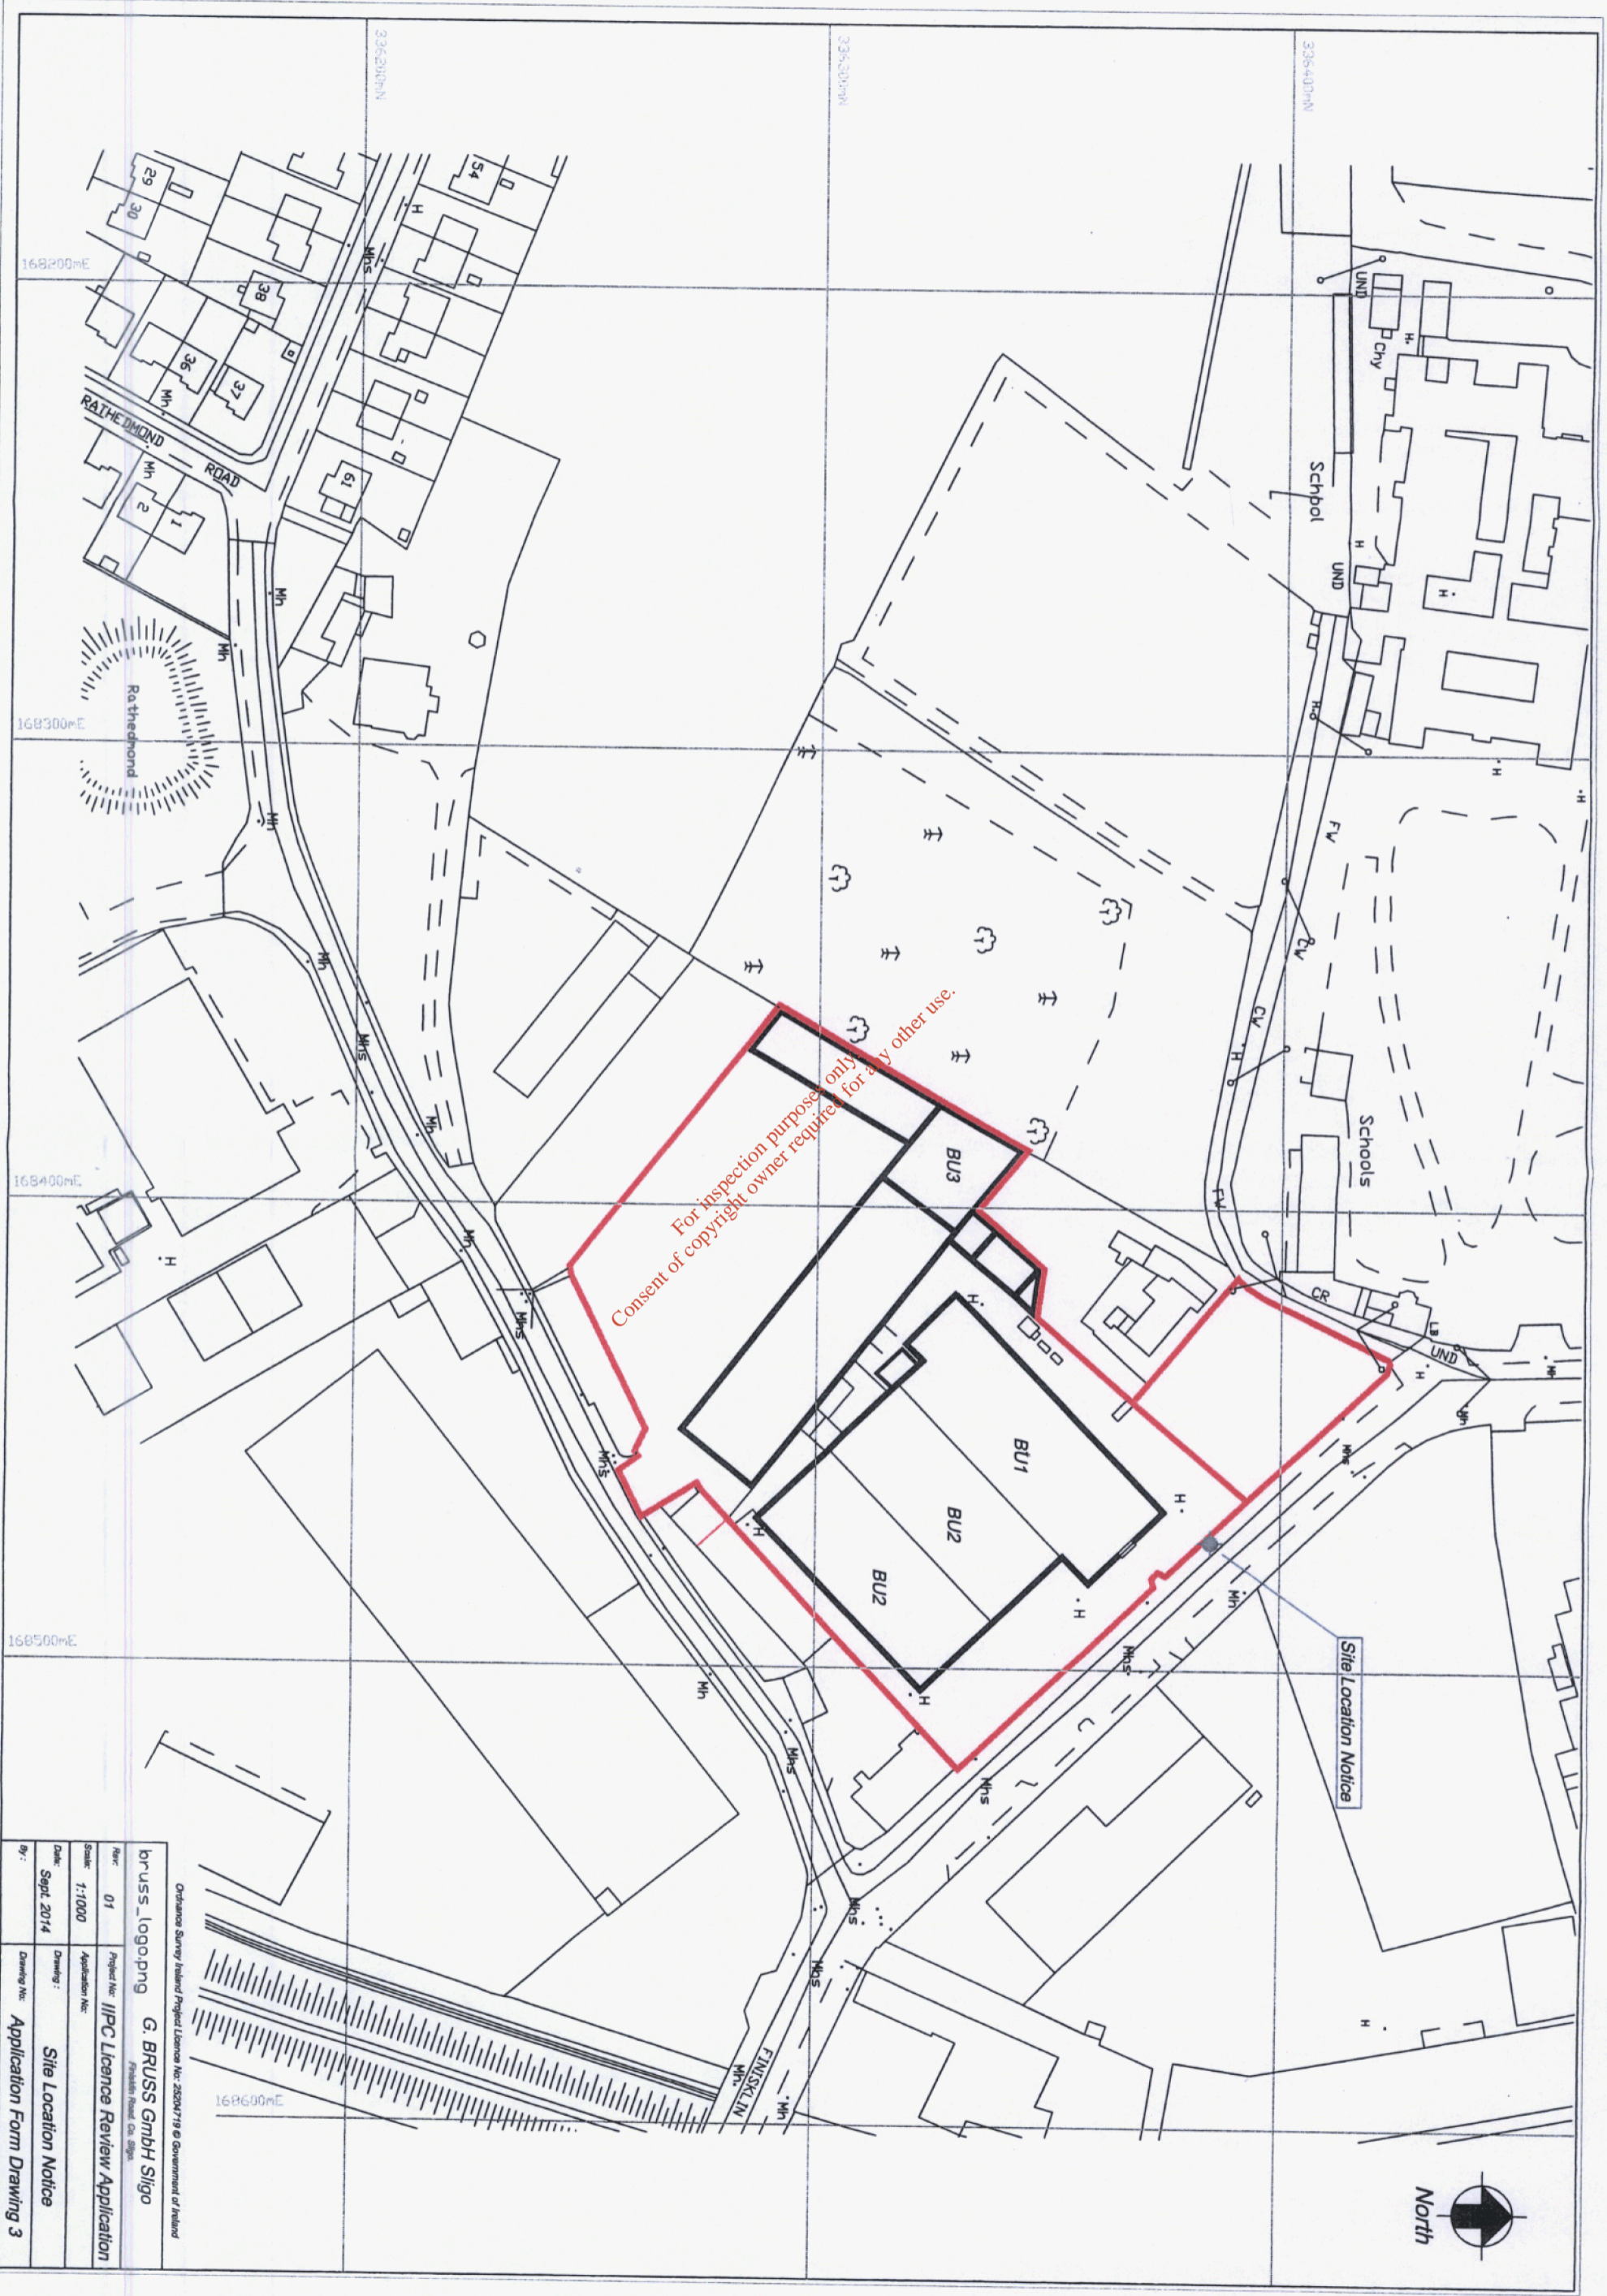

Ordnance Survey Ireland Project Licence No. 25204719 © Government of Ireland
 bruss_logoping G. BRUSS GmbH Sligo
 Project No. 11/PC Licence Review Application
 Scale: 1:1000
 Date: Sept. 2014
 Drawing: Site Location Notice
 Drawing No.: Application Form Drawing 3

| | | | |
|--------|------------|------------------|----------------------------------|
| Rev: | 01 | Project No.: | 11/PC Licence Review Application |
| Scale: | 1:1000 | Application No.: | |
| Date: | Sept. 2014 | Drawing: | Site Location Notice |
| By: | | Drawing No.: | Application Form Drawing 3 |