


LEGEND:  
 ● DISCHARGE POINT

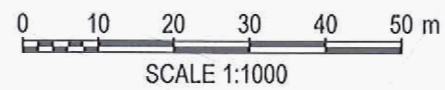

| REV | DESCRIPTION | BY | CHK | APP | DATE |
|-----|-------------|----|-----|-----|------|
|-----|-------------|----|-----|-----|------|

Monaghan County Council  
 Comhairle Contae Mhuineacháin



PH MCCARTHY HOUSE  
 NUTGROVE OFFICE PARK  
 NUTGROVE AVENUE,  
 RATHFARNHAM, DUBLIN 14





TEL: +353 (0) 1291 4800  
 FAX: +353 (0) 1298 9521  
 e-mail: Info@phmcc.com

Project:  
 BALLINODE  
 DISCHARGE LICENCE APPLICATION

Drawing Title:  
 WASTE WATER TREATMENT PLANT  
 PRIMARY DISCHARGE POINT

| Scale @     | A3      | Drawn  | Date     | Checked     | Date      | Approved | Date     |
|-------------|---------|--------|----------|-------------|-----------|----------|----------|
| AS SHOWN    |         | HS     | 15.06.09 | CS          | 15.06.09  | TK       | 15.06.09 |
| Project No. | C007400 | Office | Type     | Drawing No. | DRAWING 3 |          | Revision |
|             |         |        |          |             |           |          | REV2     |

Ordnance Survey Ireland License  
 No. EN 0004909 Copyright  
 Government of Ireland

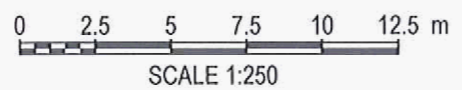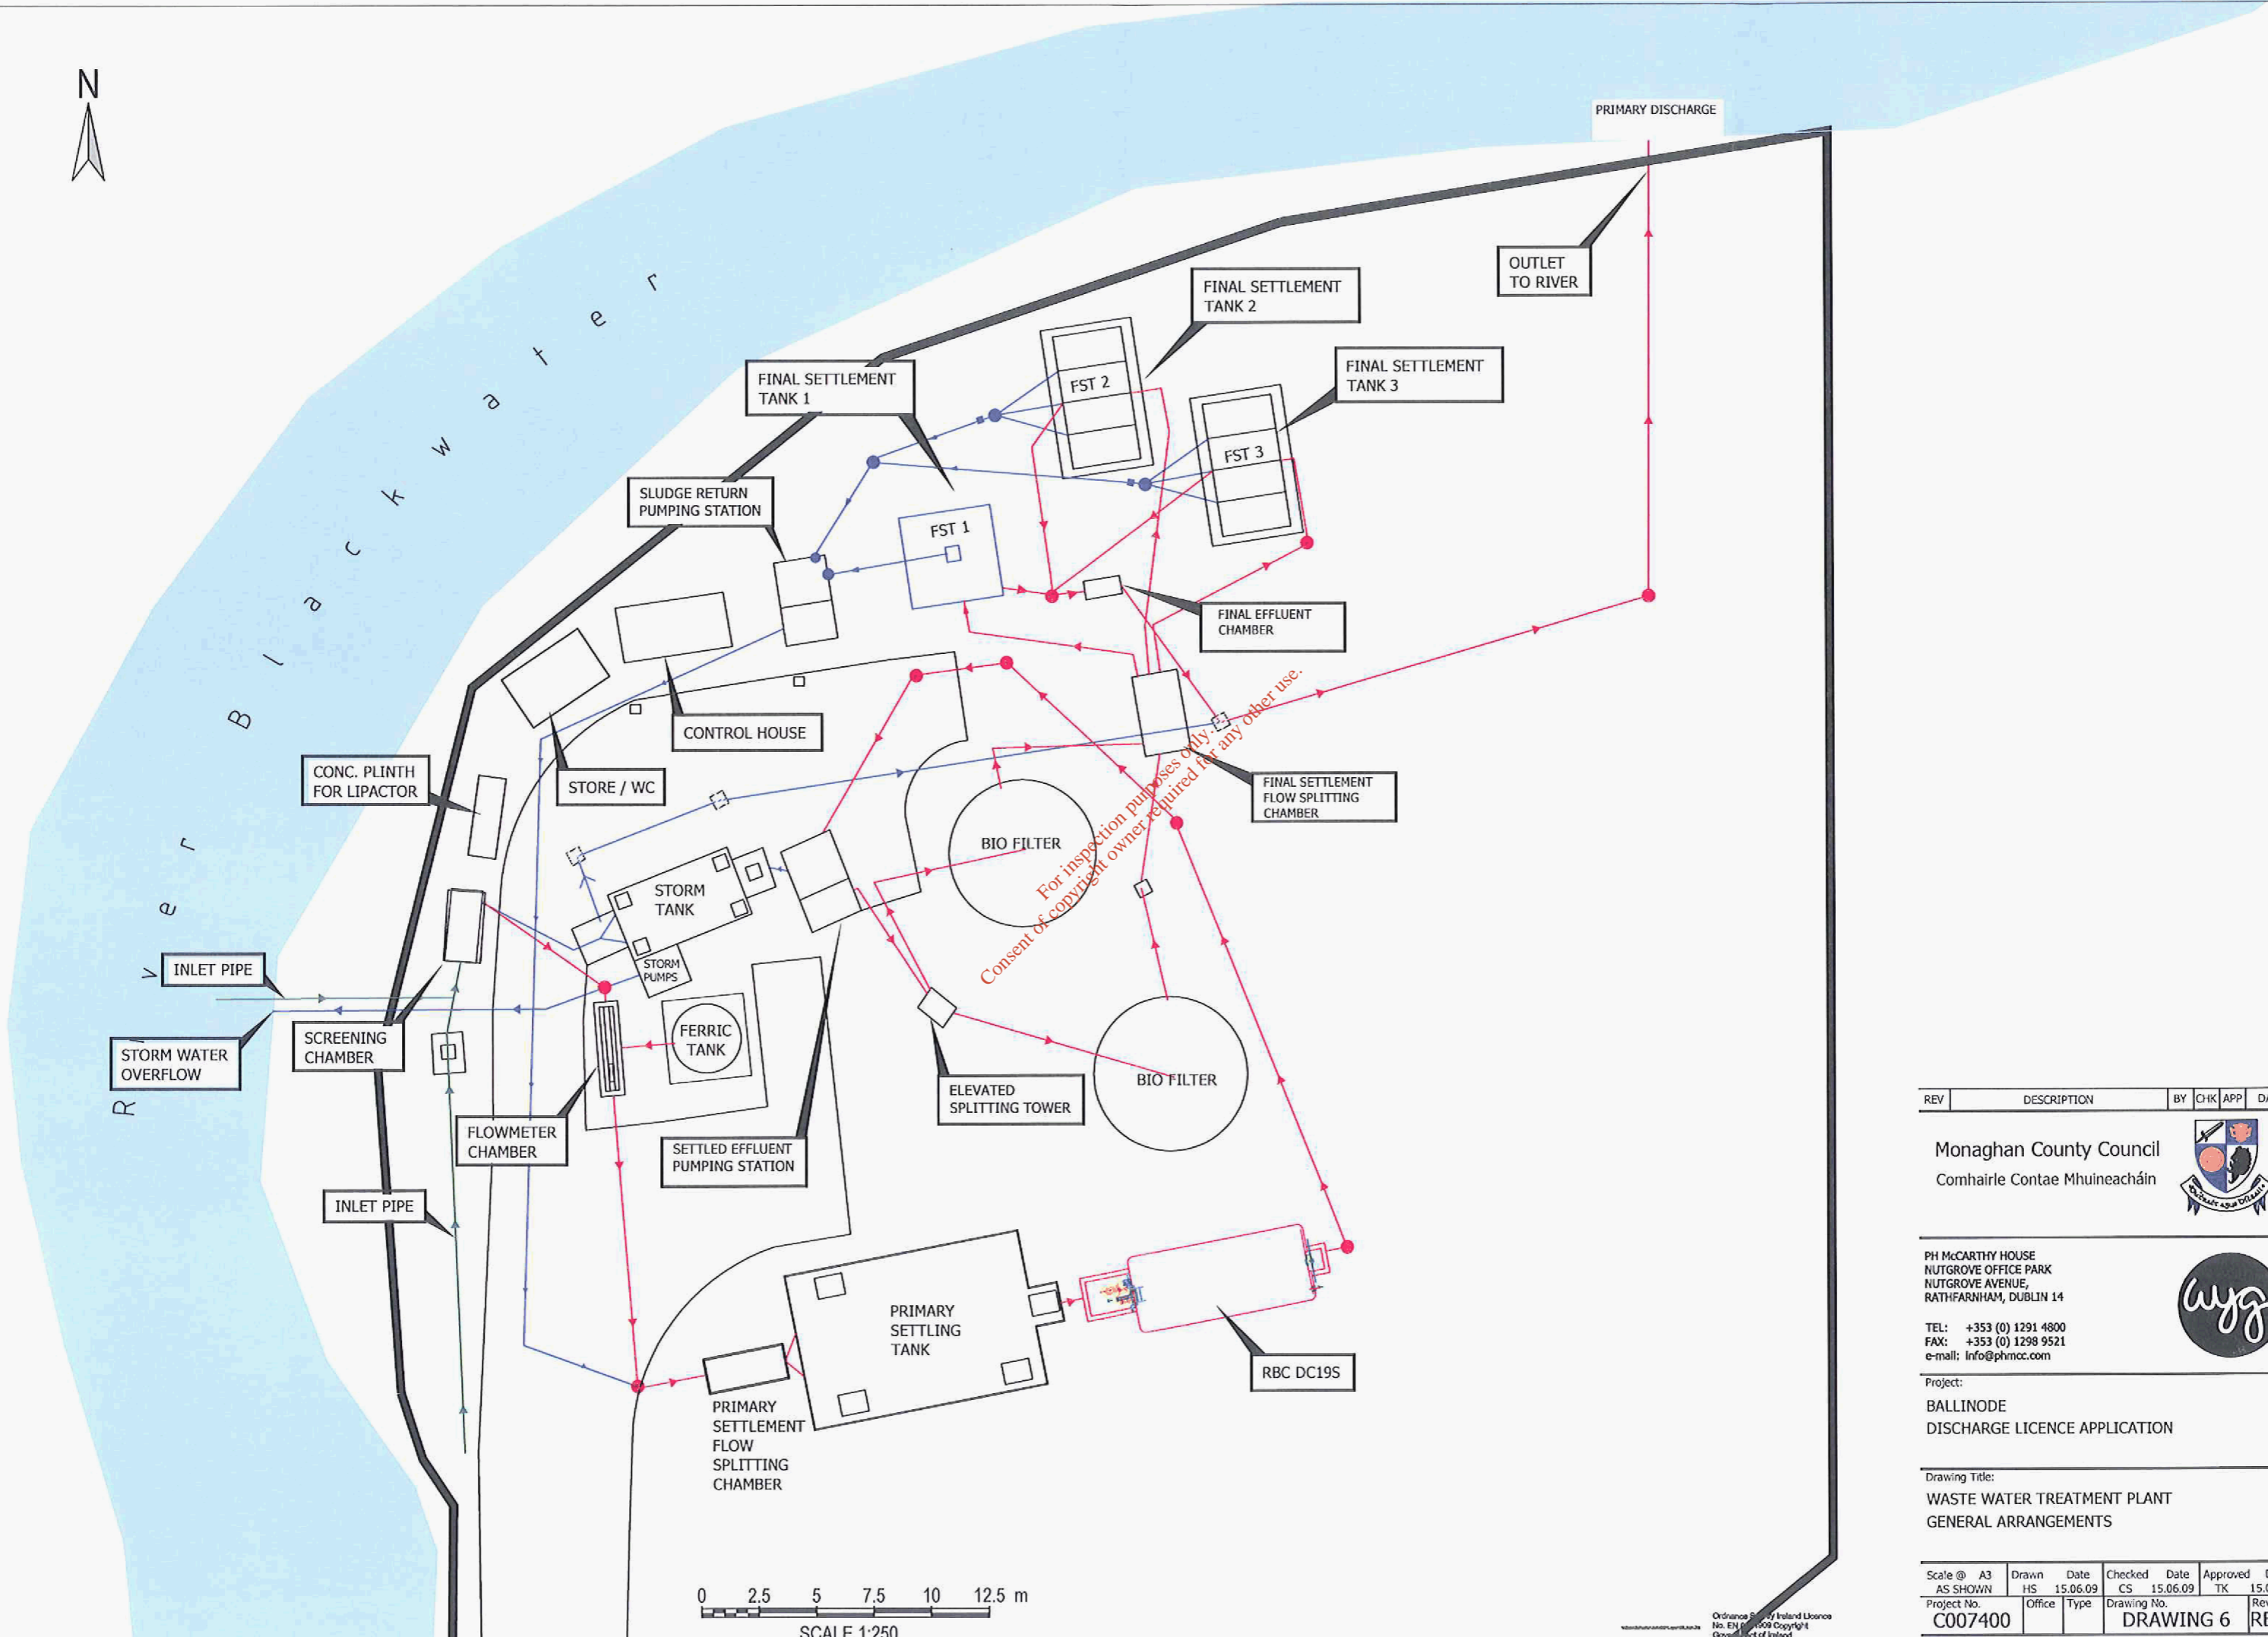

| REV | DESCRIPTION | BY | CHK | APP | DATE |
|-----|-------------|----|-----|-----|------|
|-----|-------------|----|-----|-----|------|

Monaghan County Council  
Comhairle Contae Mhuineacháin



PH MCCARTHY HOUSE  
NUTGROVE OFFICE PARK  
NUTGROVE AVENUE,  
RATHFARNHAM, DUBLIN 14  
TEL: +353 (0) 1291 4800  
FAX: +353 (0) 1298 9521  
e-mail: info@phmcc.com




Project:  
BALLINODE  
DISCHARGE LICENCE APPLICATION

Drawing Title:  
WASTE WATER TREATMENT PLANT  
GENERAL ARRANGEMENTS

| Scale @     | A3     | Drawn    | Date        | Checked  | Date | Approved | Date |
|-------------|--------|----------|-------------|----------|------|----------|------|
| AS SHOWN    | HS     | 15.06.09 | CS          | 15.06.09 | TK   | 15.06.09 |      |
| Project No. | Office | Type     | Drawing No. | Revision |      |          |      |
| C007400     |        |          | DRAWING 6   | REV2     |      |          |      |

Ordnance Survey Ireland Licence  
No. EN 100000000 Copyright  
Government of Ireland

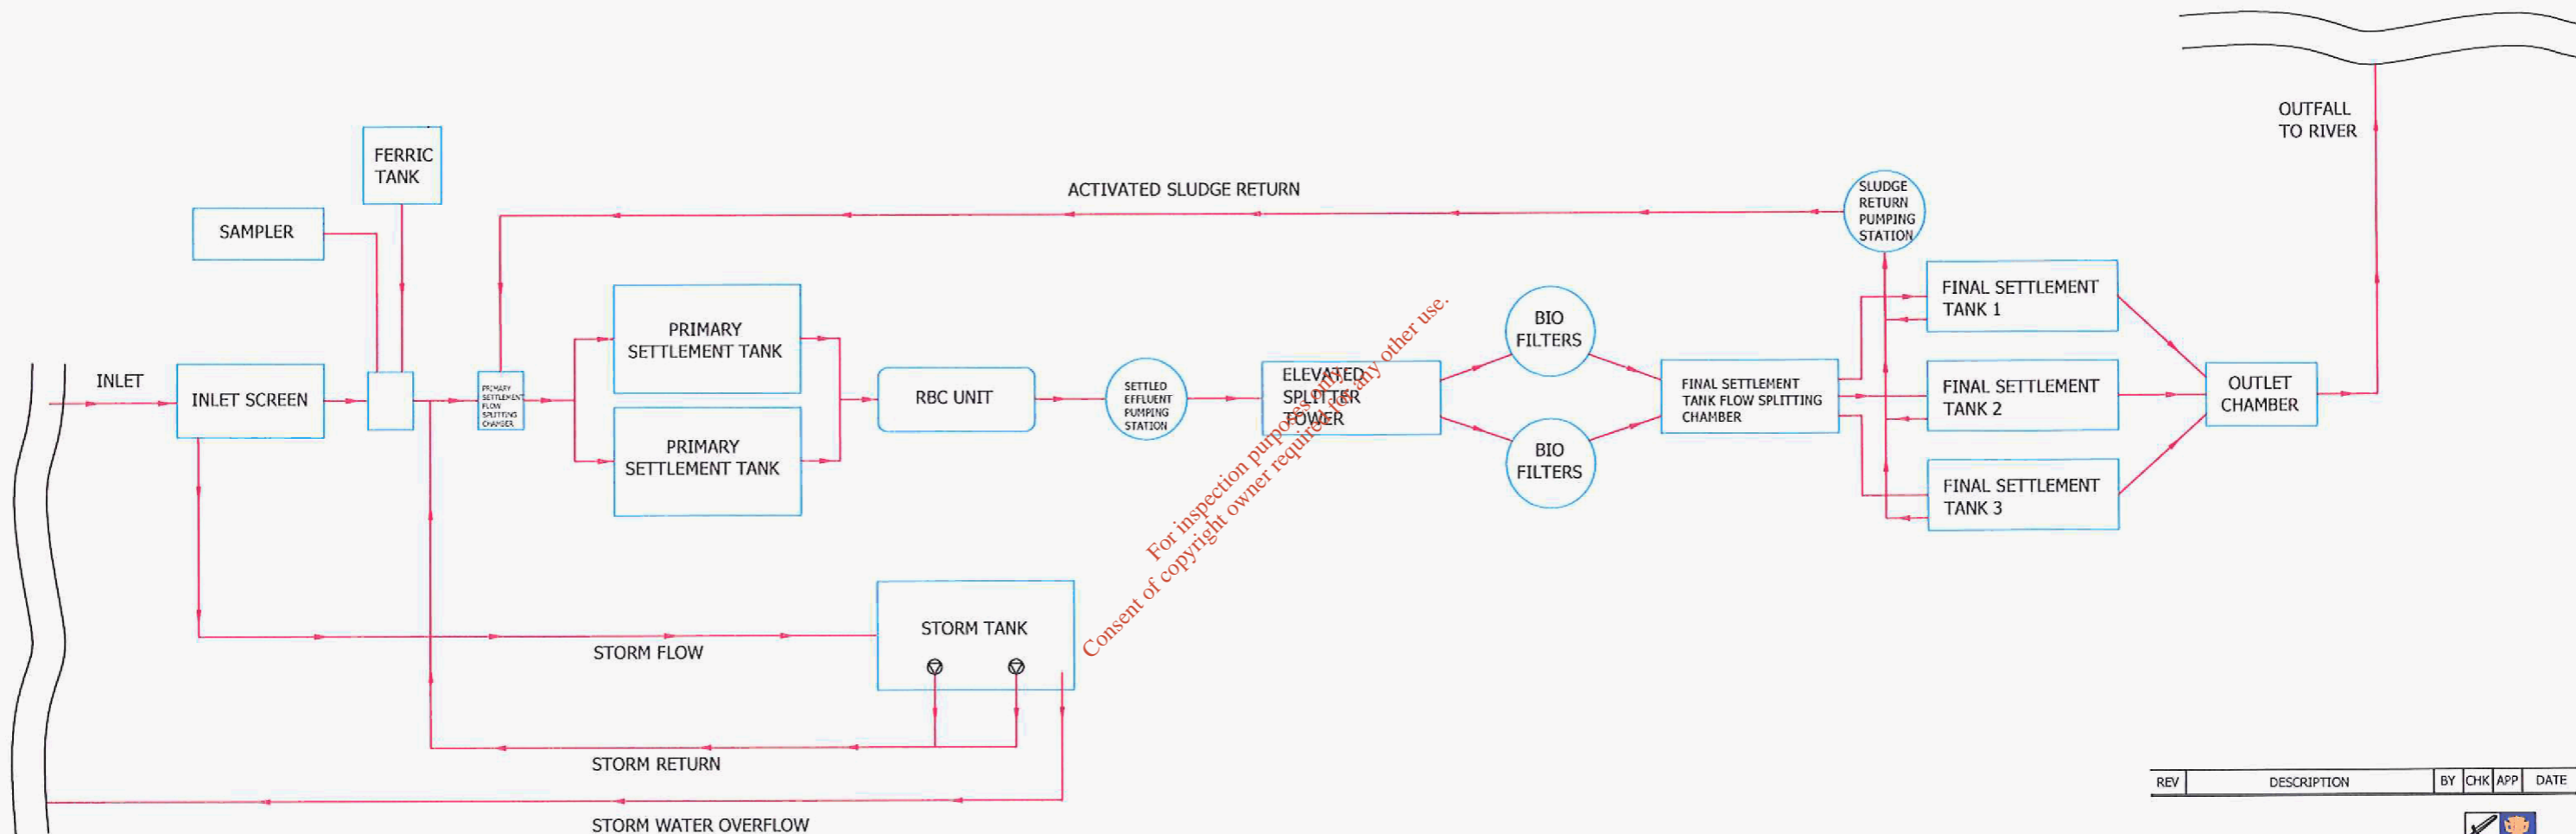

| REV | DESCRIPTION | BY | CHK | APP | DATE |
|-----|-------------|----|-----|-----|------|
|-----|-------------|----|-----|-----|------|

Monaghan County Council  
Comhairle Contae Mhuineacháin



PH MCCARTHY HOUSE  
NUTGROVE OFFICE PARK  
NUTGROVE AVENUE,  
RATHFARNHAM, DUBLIN 14



TEL: +353 (0) 1291 4800  
FAX: +353 (0) 1298 9521  
e-mail: Info@phmcc.com

Project:  
BALLINODE  
DISCHARGE LICENCE APPLICATION

Drawing Title:  
WASTE WATER TREATMENT PLANT  
SCHEMATIC FLOW DIAGRAM

| Scale @     | Drawn  | Date     | Checked     | Date     | Approved | Date     |
|-------------|--------|----------|-------------|----------|----------|----------|
| A3          | HS     | 15.06.09 | CS          | 15.06.09 | TK       | 15.06.09 |
| AS SHOWN    |        |          |             |          |          |          |
| Project No. | Office | Type     | Drawing No. | Revision |          |          |
| C007400     |        |          | DRAWING 7   | REV2     |          |          |