

**NOTES:**

1. This drawing is the property of Cork County Council. It is a confidential document and must not be copied, used, or its content divulged without prior written consent.
2. Includes Ordnance Survey Ireland data reproduced under OSI Licence number: Cork County Council CCMA 2004/07. Unauthorised reproduction infringes Ordnance Survey Ireland and Government of Ireland copyright. © Ordnance Survey Ireland, 2004.
3. All levels refer to Ordnance Survey Datum, Malin Head.
4. DO NOT SCALE. Use figured dimensions only, if in doubt ask.


**THIS DRAWING HAS BEEN SUPPLIED BY MOTT MacDONALD.**



Rev	Date	By	Description

**CORK COUNTY COUNCIL**  
 Noel O'Keefe, B.Sc., C.Eng., Inst.Eng., F.I.E., I.M.E.R.  
 County Engineer  
 County Hall, Cork.

Project: <b>BALLYGARVAN WWTW WASTE WATER DISCHARGE LICENCE APPLICATION</b>			
Title: <b>Application Form Attachment C1_Dwg01 Operational Information Requirements</b>			
Designed:	Checked:	PT	Scale: N.T.S.
Drawn: MM	Approved: HO'R	Date: 25.06.12	Drawing No: C1_Dwg01
File Path:		Status:	

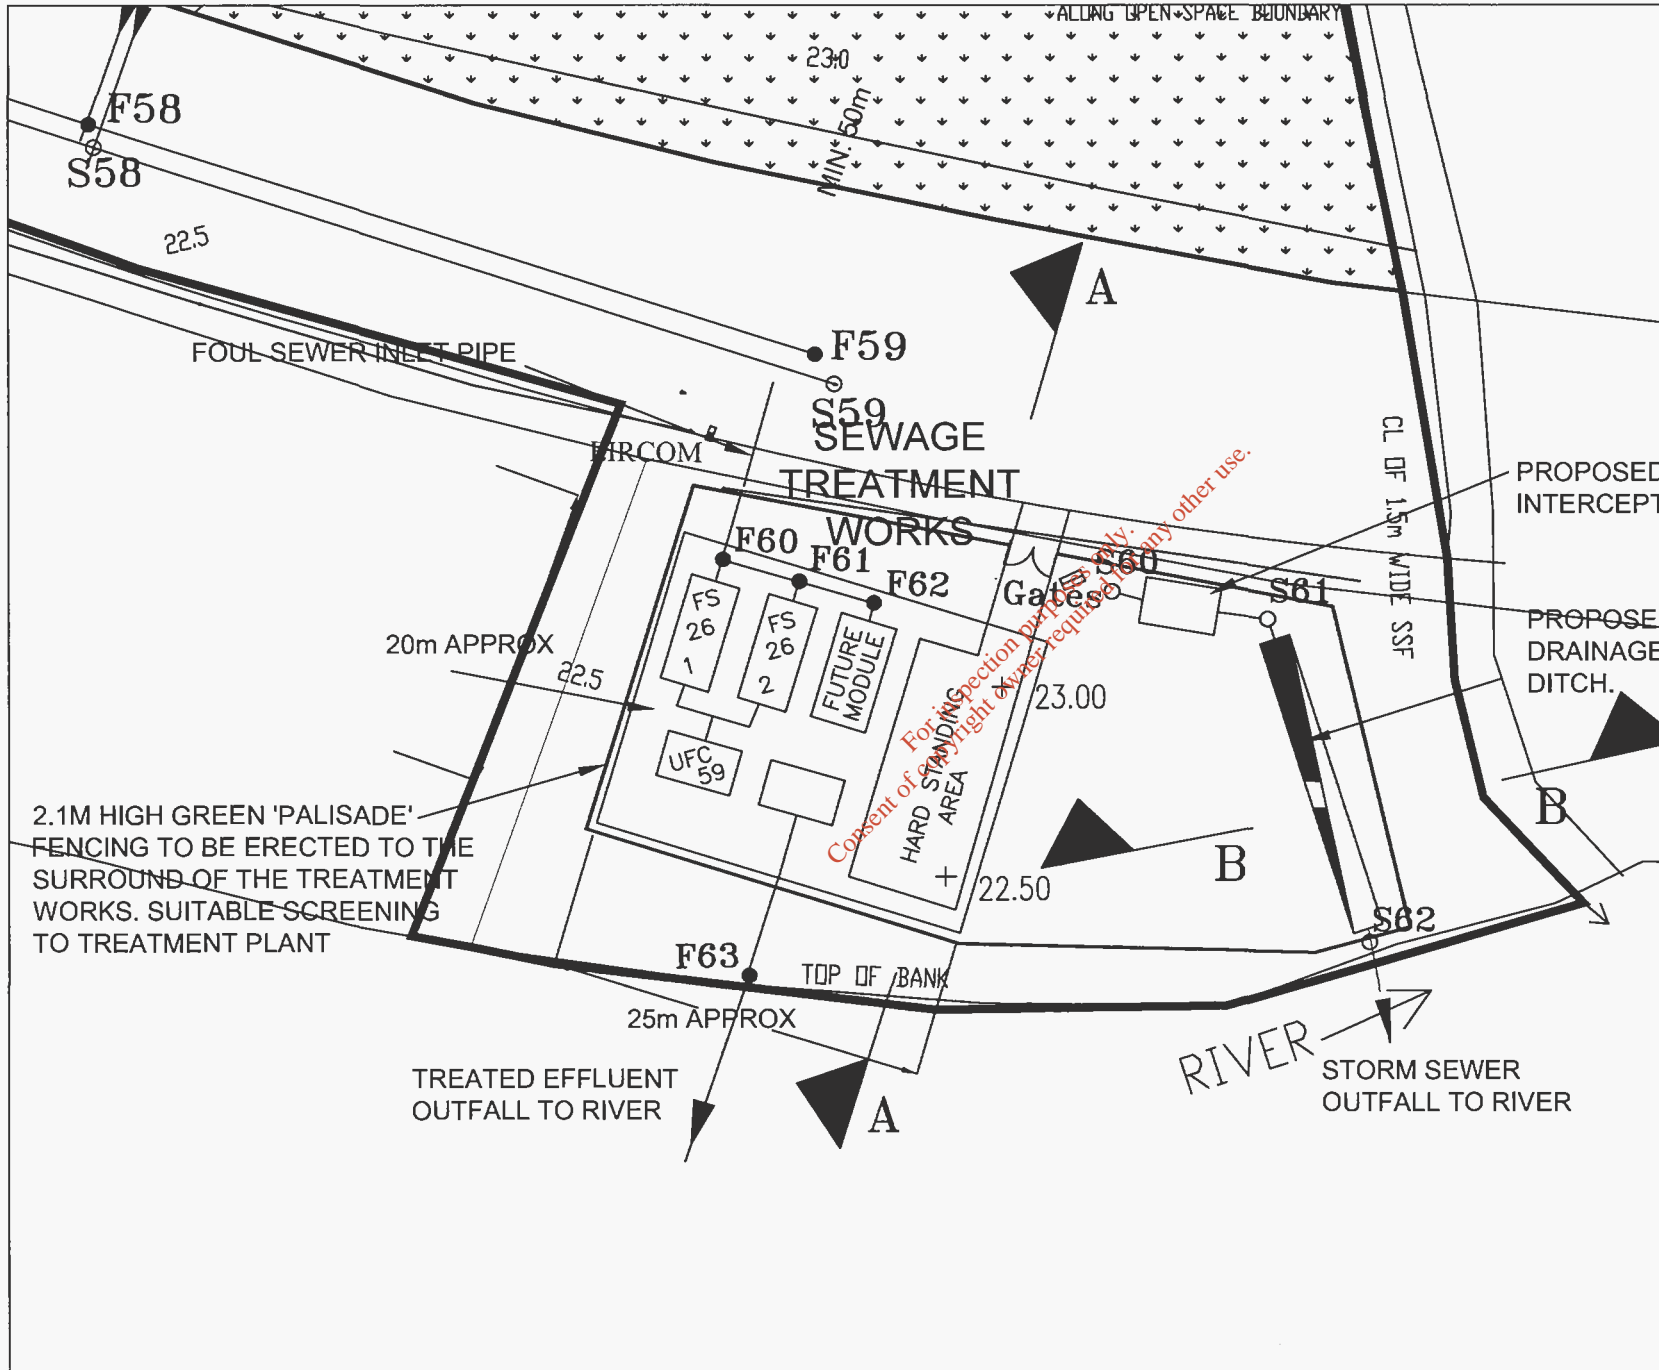

- NOTES:**
1. This drawing is the property of Cork County Council. It is a confidential document and must not be copied, used, or its content divulged without prior written consent.
  2. Includes Ordnance Survey Ireland data reproduced under OSI Licence number: Cork County Council CCMA 2004/07. Unauthorised reproduction infringes Ordnance Survey Ireland Ordnance Survey Ireland, 2004.
  3. All levels refer to Ordnance Survey Datum, Mean Head.
  4. DO NOT SCALE, use figured dimensions only, if in doubt ask.

THIS DRAWING HAS BEEN SUPPLIED BY MOTT MacDONALD.



Rev	Date	By	Description

**CORK COUNTY COUNCIL**  
 Noel O'Keefe, B.E. C.Eng. B.Eng. F.I.E.I.M.C.E.  
 County Engineer  
 County Hall, Cork

Project: **BALLYGARVAN WWTWP WASTE WATER DISCHARGE LICENCE APPLICATION**  
 Title: **Application Form Attachment C1\_Dwg02 Operation Information Requirements**

Drawn	Checked	PT	Scale	N.T.S.	Drawing No
MM	Approval	HOR	Date	25.06.12	C1_Dwg02
File Path					