


Revision	Description	Date
	Preliminary Drawing	



COMHAIRLE THOGLACH DHROICHEAD ATHA
 DROGHEDA BOROUGH COUNCIL
 Council Offices,
 Fair St., Drogheda, Louth
 Phone (041)9833511 Fax (041)9876184
 Mr. Dermot Agnew,
 B.Sc., Dip. T.P., M.R.T.P.I., M.I.E.I.
 Borough Engineer

**TITLE Proposed Covered WEEE Collection Area
General Arrangement**


SCALE Not To Scale DATE 13-7-06

DRAWN BY C.Rafferty CHECKED BY D.Messayeh


OS Sheet No. N.A. DRAWING NO. C 11

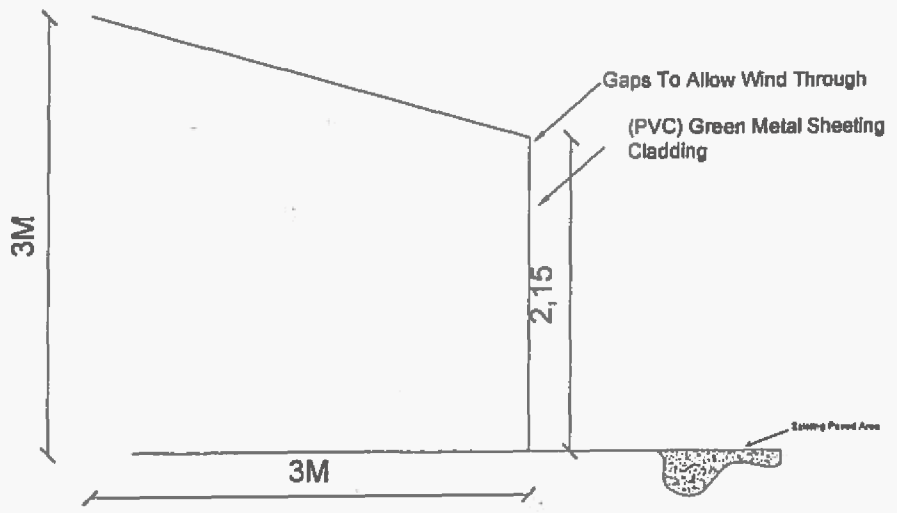


Section A-A
Structure Detail

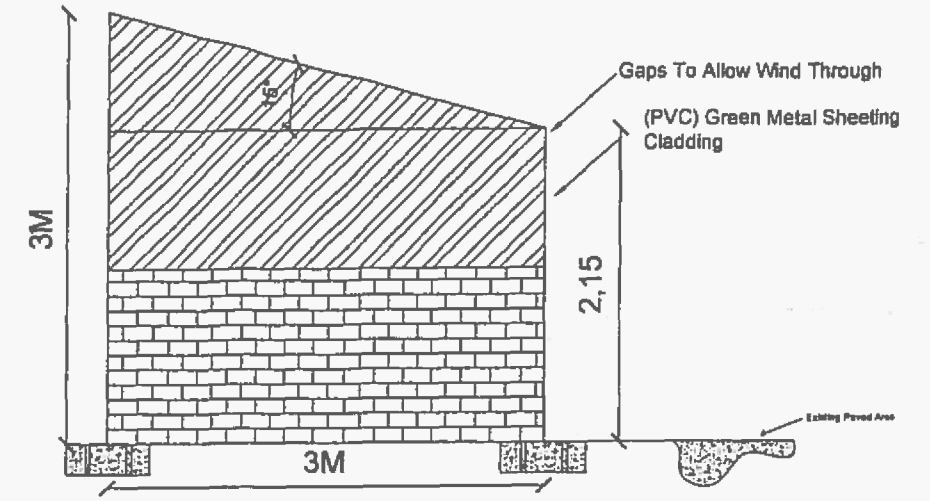

End View
Structure Detail

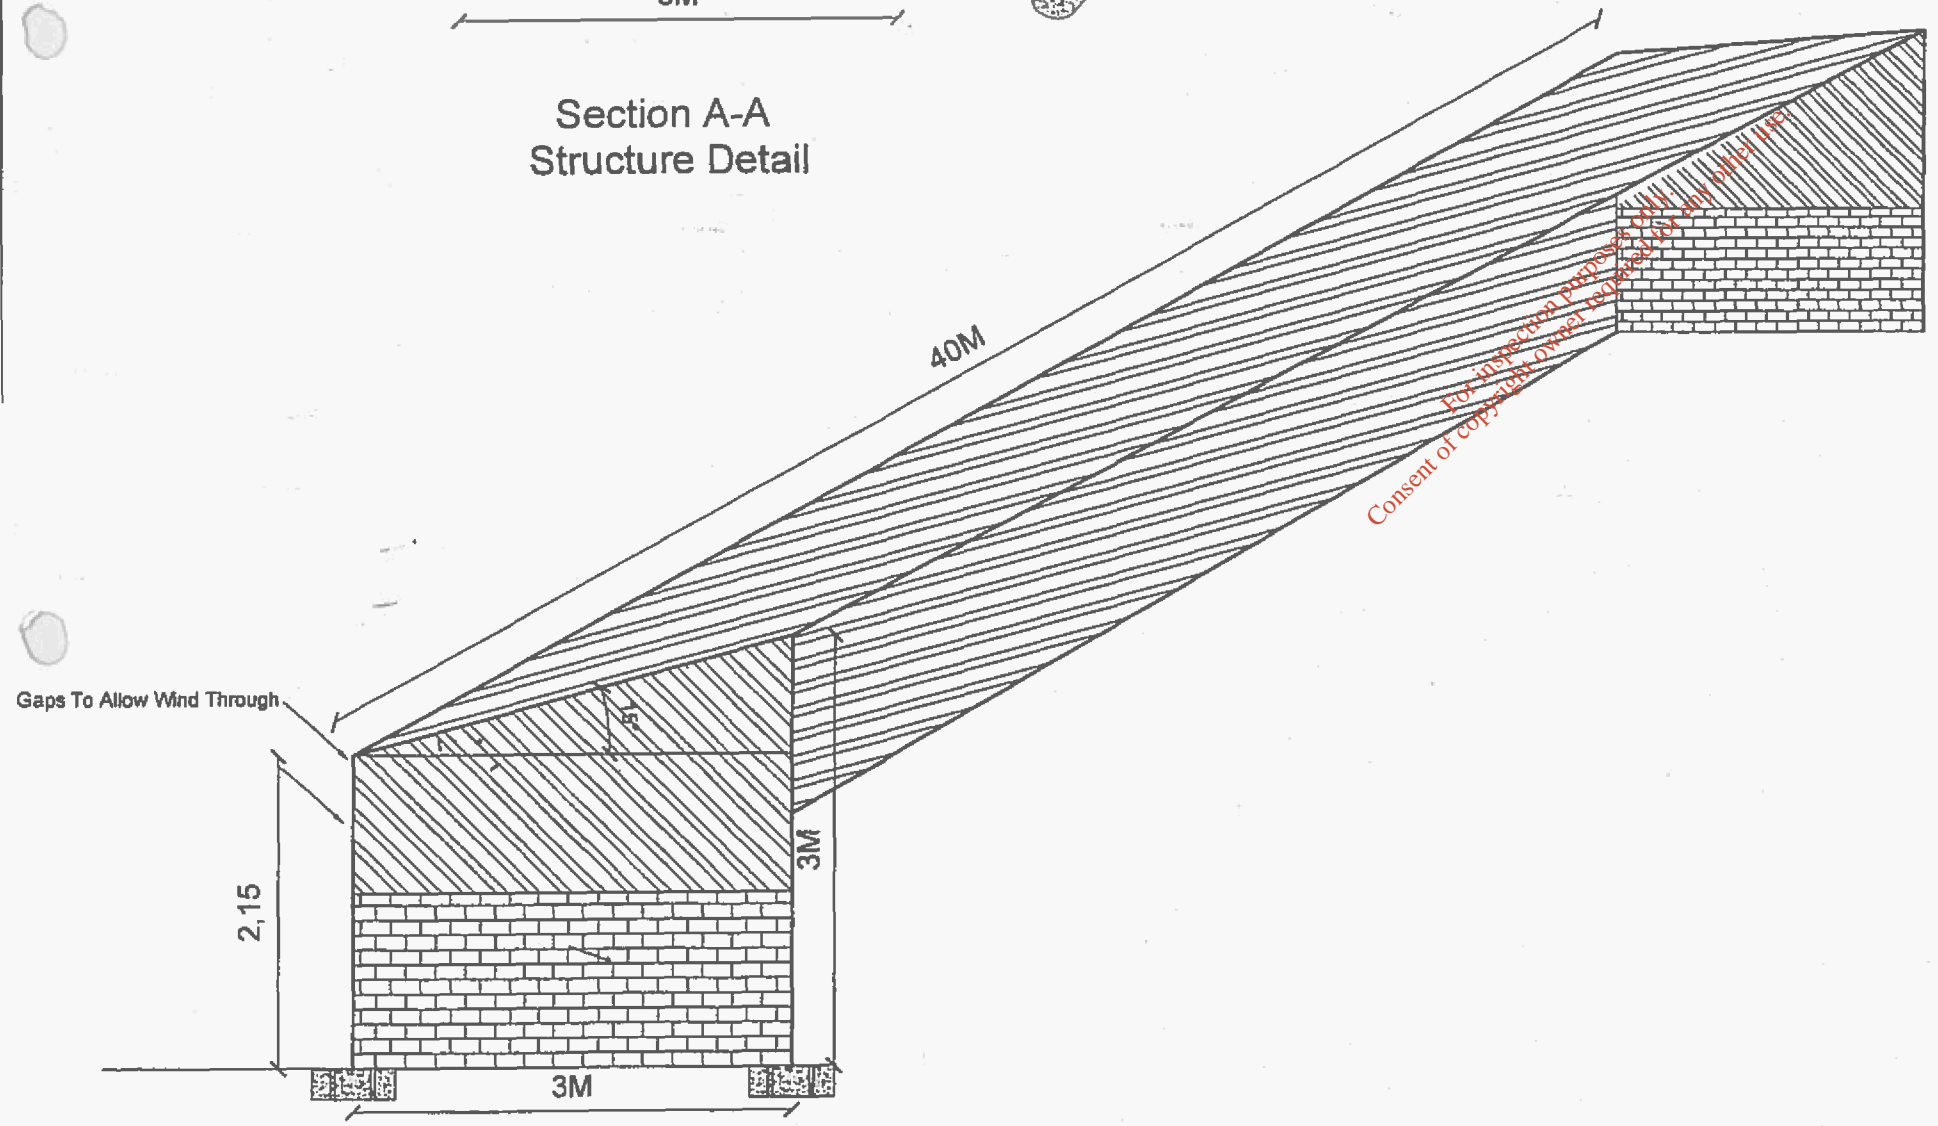

Isometric View
Structure Detail

Revision	Description	Date
	Preliminary Drawing	
 <p>COMHAIRLE THOGLACH DHROICHEAD ATHA DROGHEDA BOROUGH COUNCIL Council Offices, Fair St., Drogheda, Louth Phone (041)9833511 Fax (041)9876184 Mr. Dermot Agnew, B.Sc., Dip. T.P., M.R.T.P.I., M.I.E.I. Borough Engineer</p>		
TITLE Detail Of Proposed WEEE Shelter		
SCALE N.T.S.	DATE 13-7-06	
DRAWN BY C.Rafferty	CHECKED BY D.Messayeh	
CS Sheet No. N.A.	DRAWING NO. C12	