

NOT FOR CONSTRUCTION UNLESS SPECIFICALLY STATED OTHERWISE
 No part of this document may be reproduced or transmitted in any form or stored in any retrieval system of any nature without the written permission of Fehily Timoney & Company as copyright holder except as agreed for use on the project for which the document was originally issued.
 Do not scale. Use figured dimensions only. If in doubt - Ask!

- LEGEND:**
- Site Boundary
 - Contours @ 1m Intervals
 - Existing Watercourses
 - MV Cables
 - HV Overhead Cables
 - HV Underground Cables

SCALE - VERTICAL

SCALE - HORIZ

Rev. No.	Drawn	Checked	App'd	Rev Origin	Date	Description
A	GW	DM	DM	Cork	18.08.16	ISSUE FOR PLANNING

Name of Client
WICKLOW COUNTY COUNCIL

Name of Job
PRETTY BUSH WASTE SOILS RECOVERY FACILITY & ECO PARK

Title of Drawing
EXISTING SITE LAYOUT

Scales Used
1:1000

This Drawing was printed to A1.

Dwg. No.
LW15-247-01-0100-003

Rev.
A


FEHILY TIMONEY & COMPANY

CONSULTANTS IN ENGINEERING & ENVIRONMENTAL SCIENCES

W: www.fehilytimoney.ie, E: info@ftco.ie
 Core House, Pouladuff Rd, Cork, Ireland.
 T: +353-21-4964133, F: +353-21-4964464

J5 Plaza, North Park Business Park,
 North Road, Dublin 11, Ireland
 T: +353-1-6583500, F: +353-1-6583501

EXISTING SITE LAYOUT
 Scale 1:1000

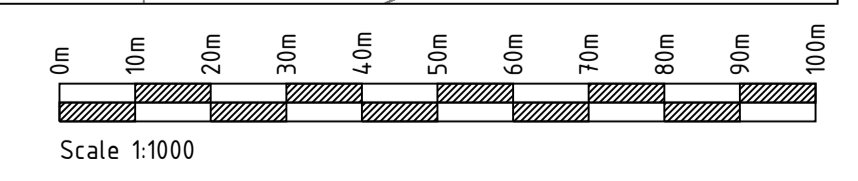

Includes Ordnance Survey Ireland data reproduced under OSI License number 2016/35CCMA/Wicklow County Council. Unauthorised reproduction infringes Ordnance Survey Ireland and Government of Ireland copyright. © Ordnance Survey Ireland. 6" Map Sheet WW013, OsMap No's 3732-A, 3732-B, 3732-C, 3732-D