


NOT FOR CONSTRUCTION UNLESS SPECIFICALLY STATED OTHERWISE  
 No part of this document may be reproduced or transmitted in any form or stored in any retrieval system of any nature without the written permission of Fahily Timoney & Company as copyright holder except as agreed for use on the project for which the document was originally issued.  
 Do not scale. Use figured dimensions only. If in doubt - Ask!

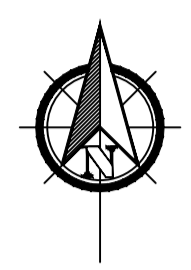

Rev.	Drawn	GW	Chkd	DM	Appd	Rev Origin	Date	Description
A						Cork	26.08.16	ISSUE FOR PLANNING


Revision History		Name of Client
A	PLANNING	WICKLOW COUNTY COUNCIL

Name of Job  
**PRETTY BUSH WASTE SOILS RECOVERY FACILITY & ECO PARK**

Title of Drawing  
**CROSS SECTIONS**

Scales Used  
**1:500**  
 Dwg. No.  
**LW15-247-01-0103-001**  
 Rev.  
**A**

**CONSULTANTS IN ENGINEERING & ENVIRONMENTAL SCIENCES**  
 W: www.fehilytimoney.ie, E: info@ftco.ie  
 Core House, Pouladuff Rd, Cork, Ireland.  
 T: +353-21-4964133, F: +353-21-4964464  
 J5 Plaza, North Park Business Park, North Road, Dublin 11, Ireland  
 T: +353-1-6383500, F: +353-1-6383501

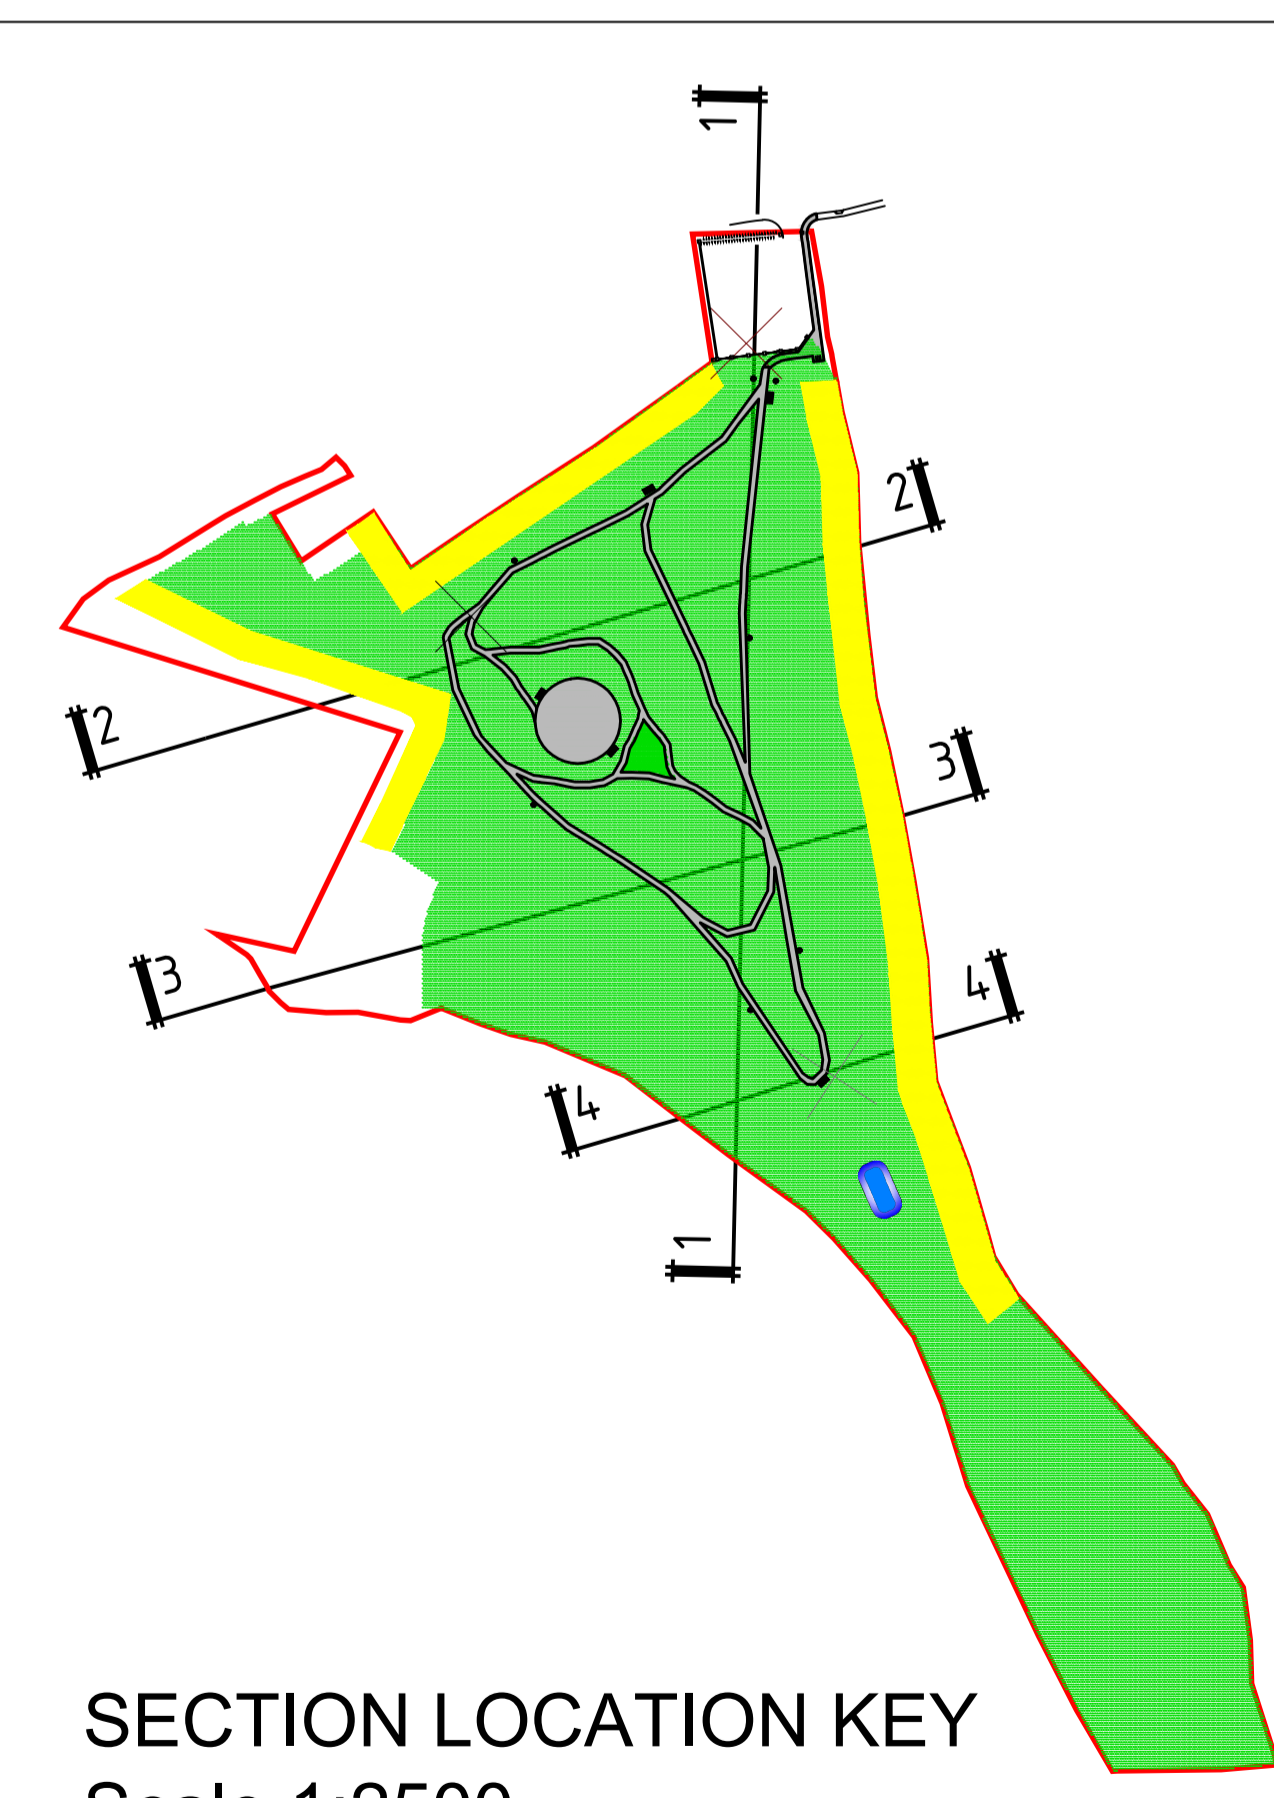

SECTION LOCATION KEY  
 Scale 1:2500