


0180.00152.0.FIG_B2-1.Site Location Map.dwg

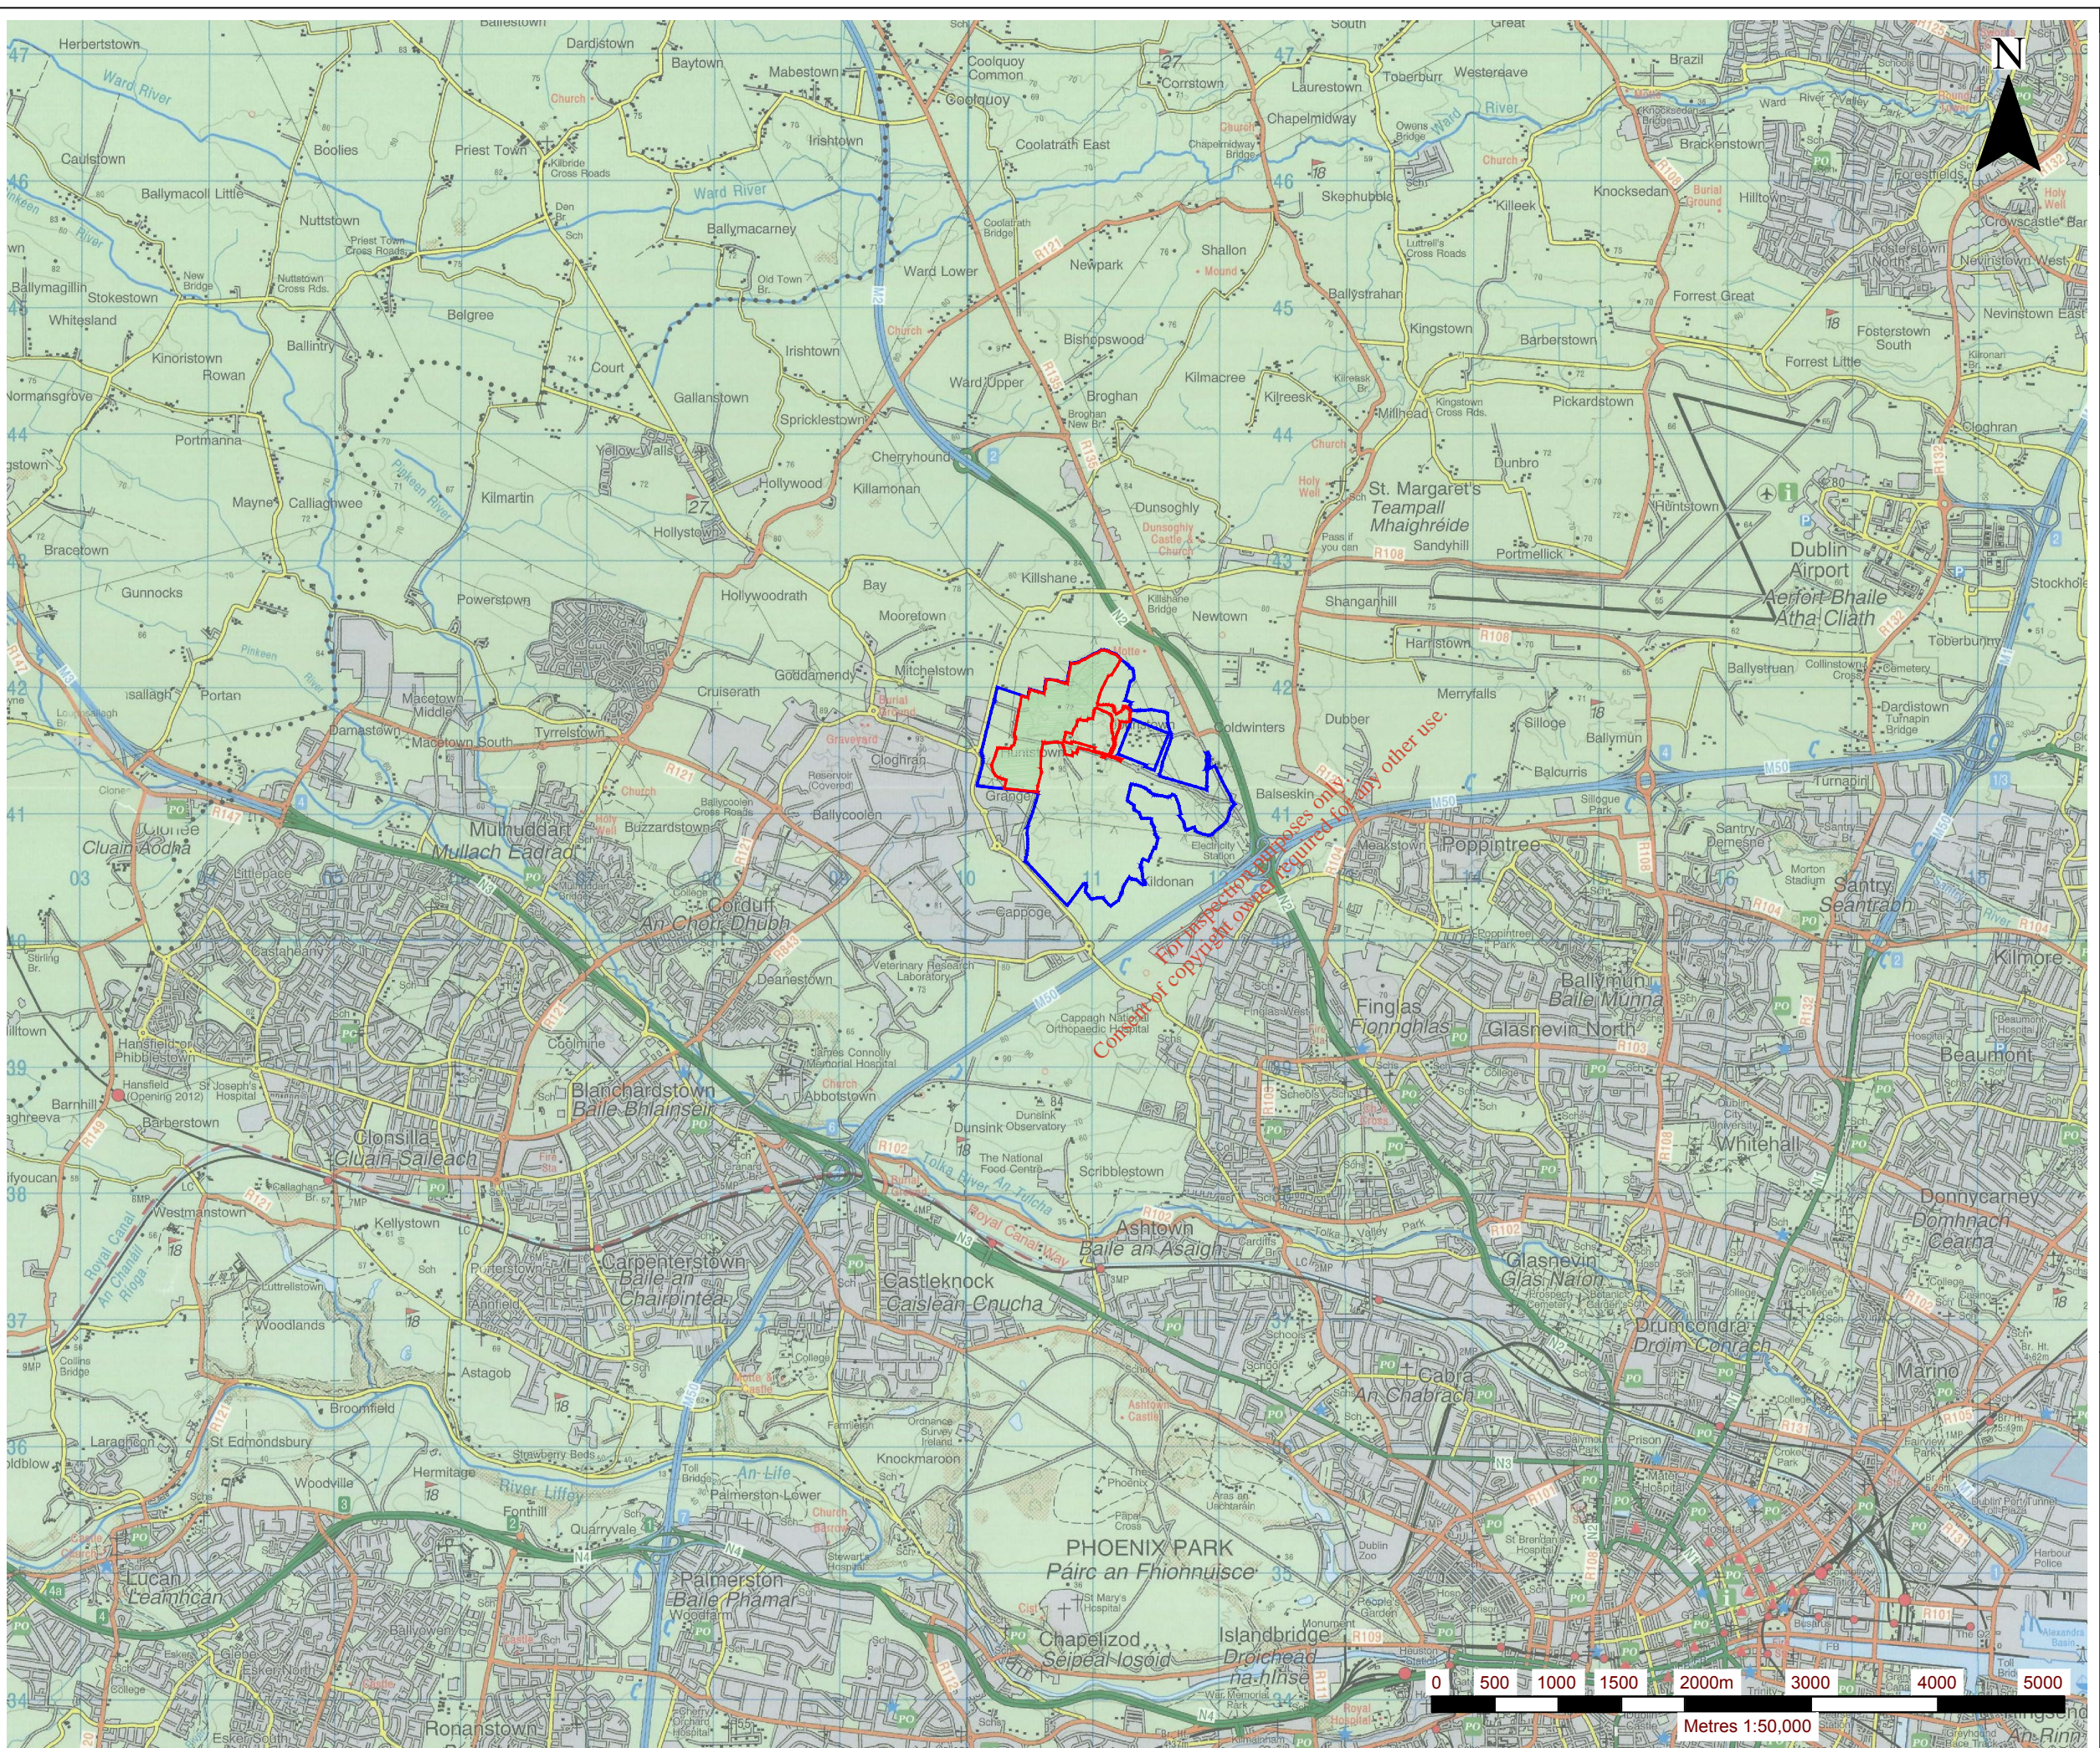

NOTES

1. EXTRACT FROM 1:50,000 O.S DISCOVERY MAP NO. 50
2. ORDNANCE SURVEY IRELAND LICENCE NO. SU 0000716 (C)
ORDNANCE SURVEY & GOVERNMENT OF IRELAND

LEGEND


- ROADSTONE LIMITED LAND INTEREST (c. 200.3 ha)
- APPLICATION AREA (c. 48.65 ha)

SLR SLR CONSULTING IRELAND
7 DUNDUM BUSINESS PARK
WINDY ARBOUR
DUBLIN 14
T: +353-1-2964667
F: +353-1-2964676
www.slrconsulting.com

ROADSTONE LIMITED
WASTE LICENCE REVIEW APPLICATION
HUNTSTOWN WASTE RECOVERY FACILITY
NORTH ROAD, FINGLAS, DUBLIN 11
SITE LOCATION MAP
DRAWING B2-1

Scale: 1:50,000 @ A3 Date: SEPTEMBER 2016

0180.00152.0.FIG_B2-2.Site Notice Location Map.dwg

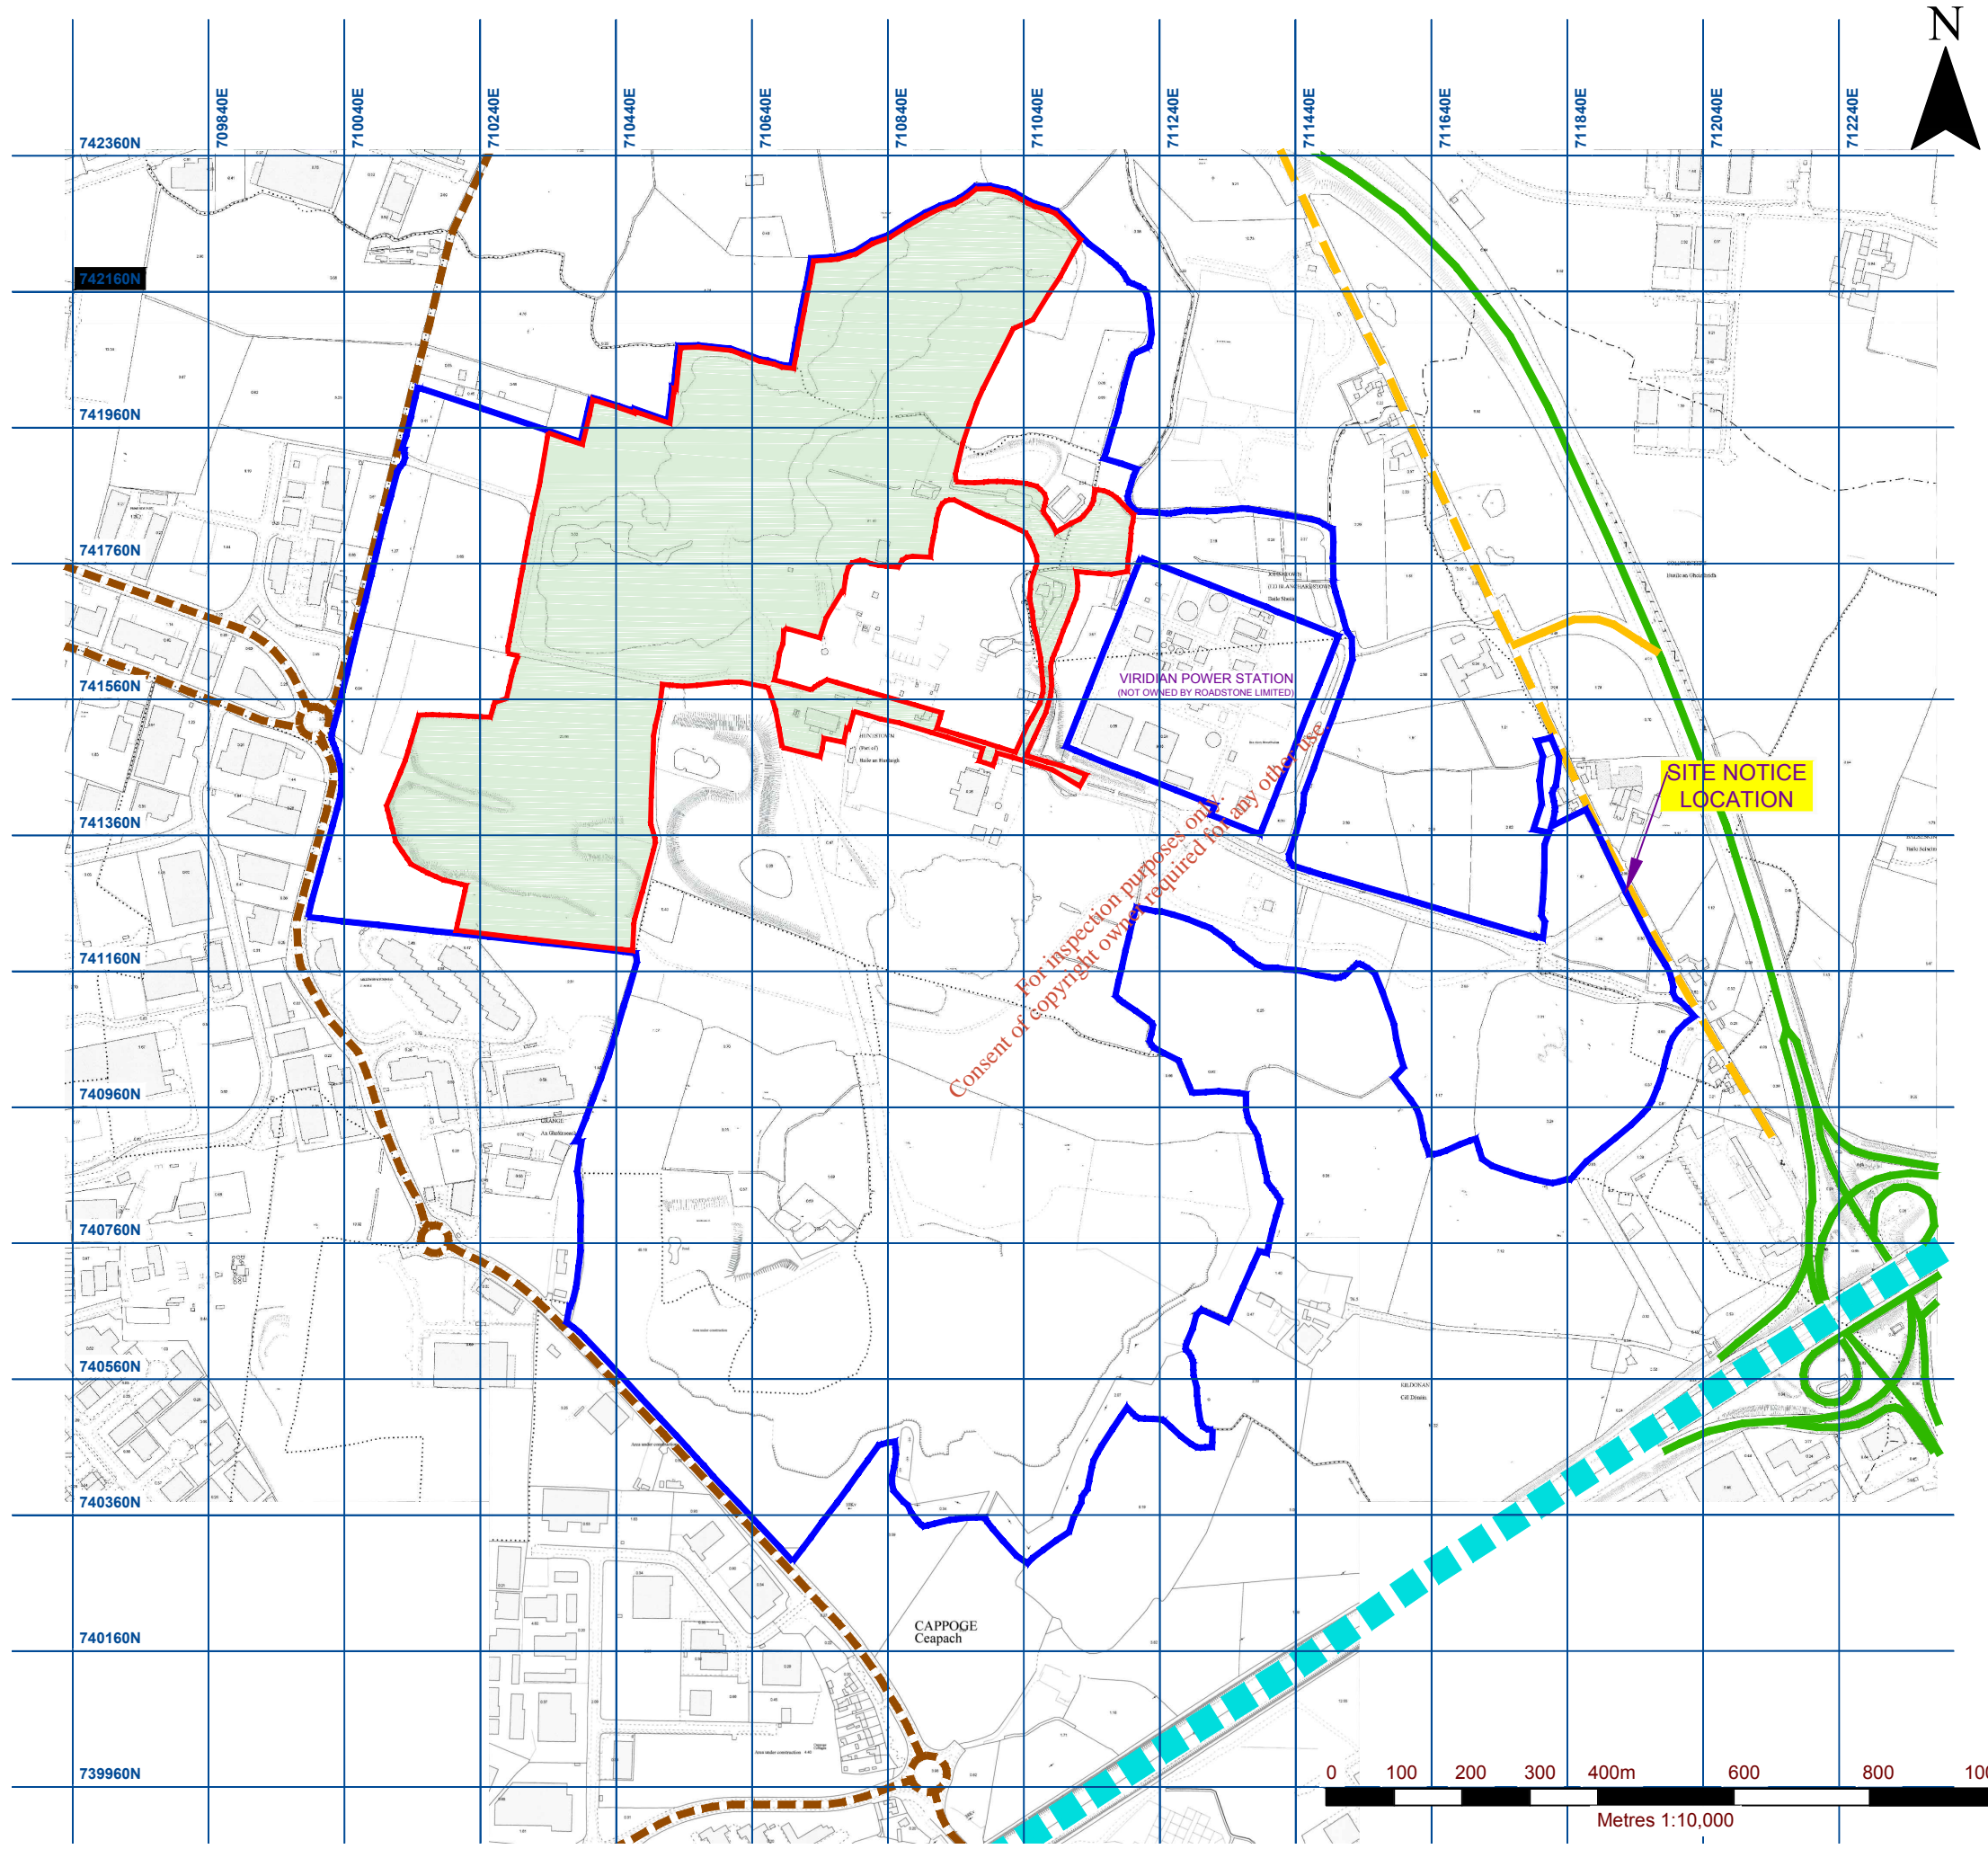

NOTES

1. EXTRACT FROM 1:2,500 ORDNANCE SURVEY DIGITAL SHEET NO'S. 3062-A, 3062-B, 3062-C, 3062-D, 3063-A, 3063-C, 3130-A & 3130-B.

2. ORDNANCE SURVEY IRELAND LICENCE NO. SU 0000716 (C) ORDNANCE SURVEY & GOVERNMENT OF IRELAND

LEGEND

	ROADSTONE LIMITED LAND INTEREST (c. 200.3 ha)
	APPLICATION AREA (c. 48.65 ha)
	N2 DUAL CARRIAGEWAY
	NORTH ROAD (R135)
	LOCAL ROAD
	M50 MOTORWAY

SLR SLR CONSULTING IRELAND
 7 DUNDUM BUSINESS PARK
 WINDY ARBOUR
 DUBLIN 14
 T: +353-1-2964667
 F: +353-1-2964676
 www.slrconsulting.com

ROADSTONE LIMITED
 WASTE LICENCE REVIEW APPLICATION
HUNTSTOWN WASTE RECOVERY FACILITY
 NORTH ROAD, FINGLAS, DUBLIN 11
SITE NOTICE LOCATION MAP

DRAWING B2-2

Scale: 1:10,000 @ A3 Date: SEPTEMBER 2016