

ATTACHMENT No. B.2


LOCATION OF ACTIVITY

*For inspection purposes only.
Consent of copyright owner required for any other use.*

B2 – Location of Activity

Refer to Site Location Map – Drawing No. 214037 – Map 1 with National Grid Reference Shown.

*For inspection purposes only.
Consent of copyright owner required for any other use.*

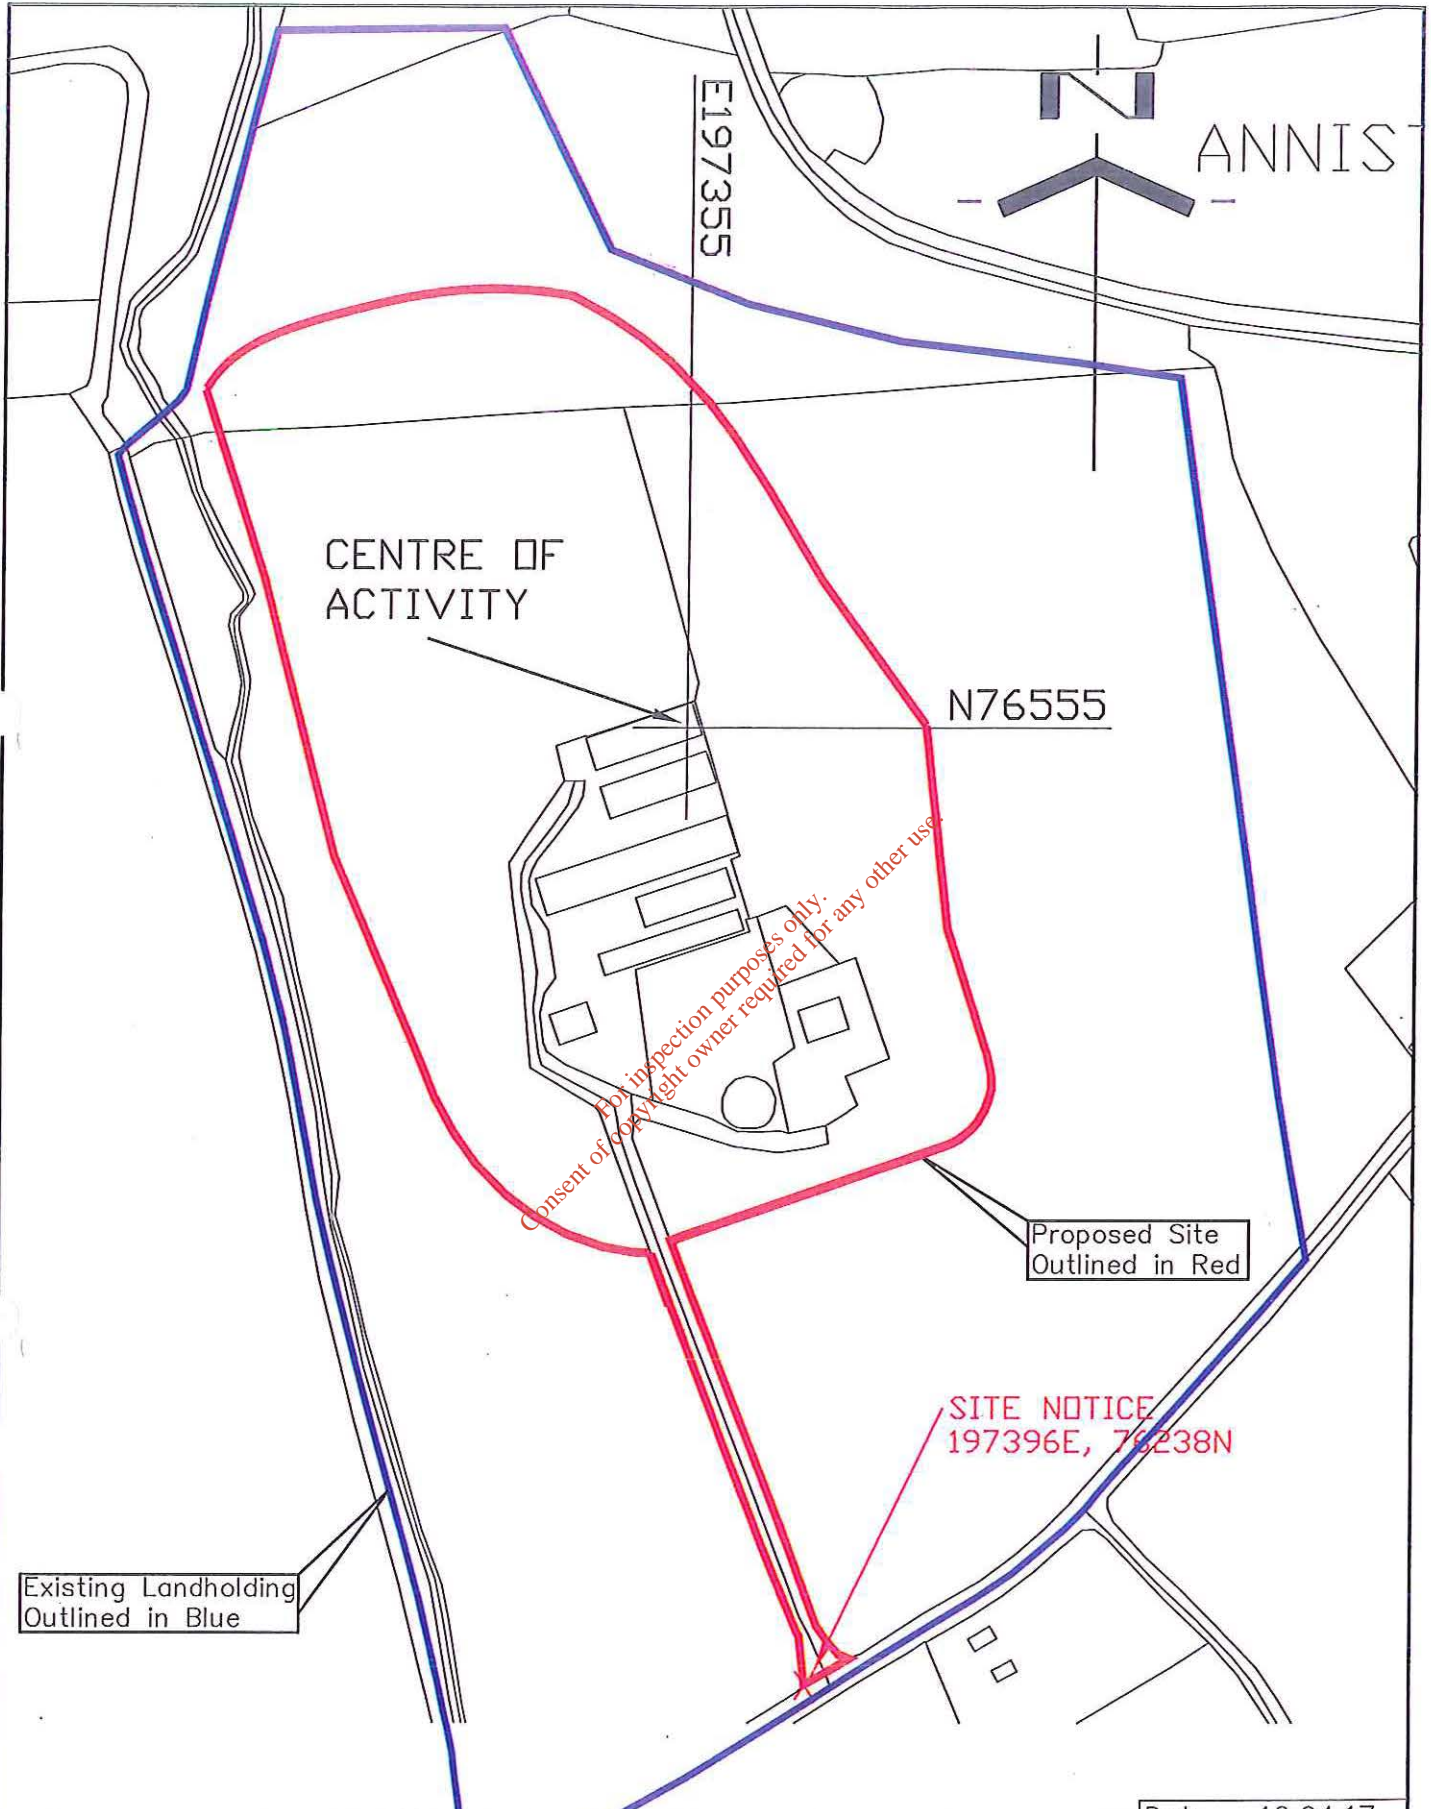

Existing Landholding
Outlined in Blue

Proposed Site
Outlined in Red

SITE NOTICE
197396E, 75238N

Client **Eoin O'Brien** Project **EPA Submission**
 Drawing Title **Proposed Site Location Map**

Date 12.04.17
 Scale 1:2500@A4
 Drawing No 214037-Map 1



Murphy McCarthy Consulting Engineers Ltd.
 EastPark House, Marina Commercial Park, Centre Park Road, Cork.
 Telephone: 021-4317992 Fax: 021-4311410 Email: murmac@iol.ie