

ATTACHMENT NO. D.

INFRASTRUCTURE & OPERATION

*For inspection purposes only.
Consent of copyright owner required for any other use.*

Attachment No. D

D.1(i). Flow Diagram of Activities

Service House

Sows are housed in the service area after weaning in order to be served using artificial insemination.



Dry Sow Houses

Sows are moved to the dry sow house after the service area and are kept there during gestation.



Farrowing Houses

Sows are moved to the farrowing house before they are due to farrow and remain there until their piglets are weaned from them. Sows are returned to the service area after weaning and the cycle begins again.




Weaner Houses

Piglets are moved to the weaner house after weaning and are housed in group pens. They remain there for eight weeks.



Fattening Houses

Pigs are moved from the weaner houses on to the finishing houses where they remain for ten weeks until reaching market weight.

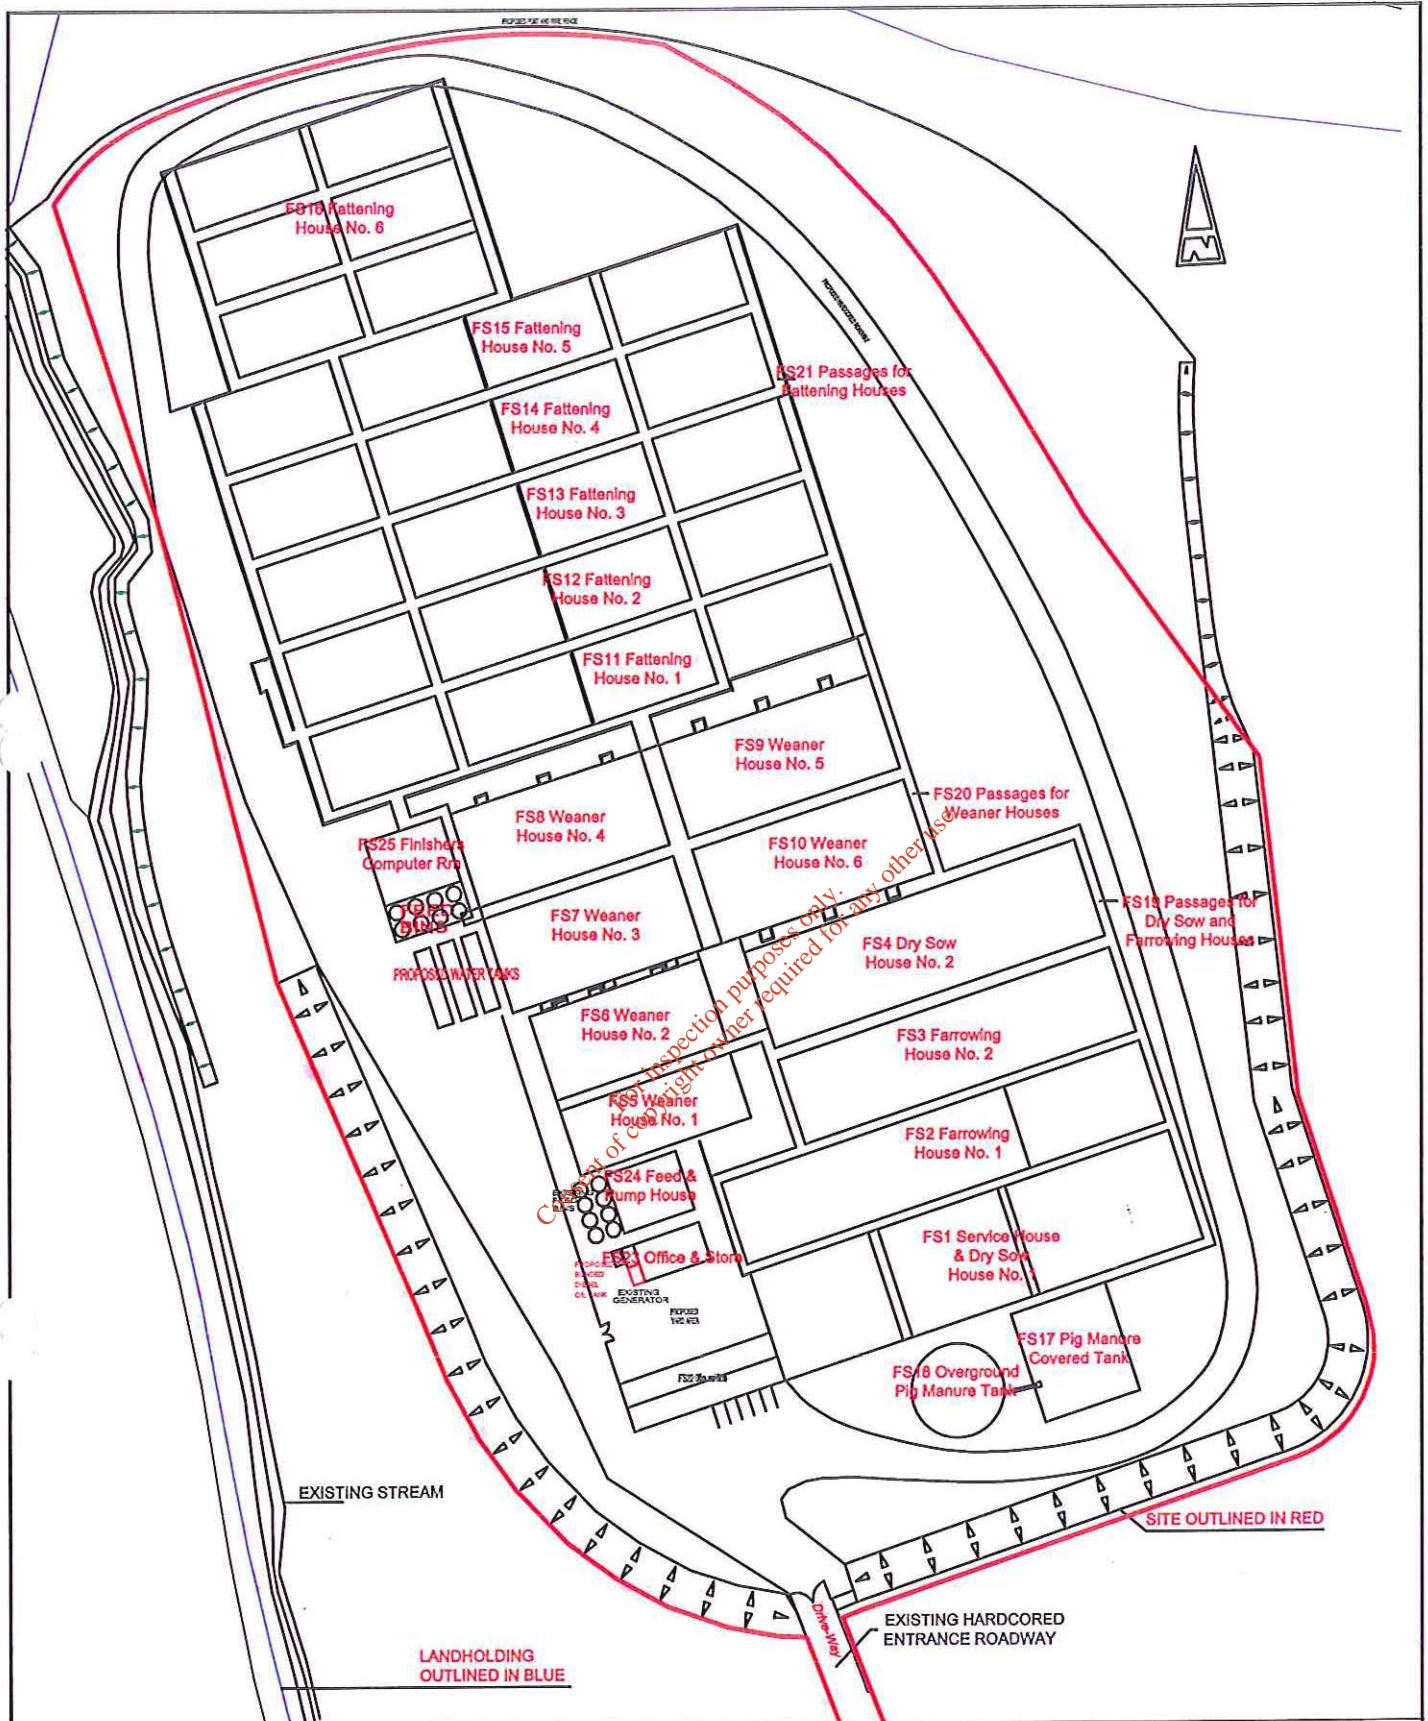

Client Eoin O'Brien	Project EPA Submission	Date 12.04.17
Drawing Title Proposed Site Layout Plan		Scale 1:1500@A4
		Drawing No 214037-04



Murphy McCarthy Consulting Engineers Ltd.
 EastPark House, Marina Commercial Park, Centre Park Road, Cork.
 Telephone: 021-4317992 Fax: 021-4311410 Email: murmac@iol.ie