

**ATTACHMENT NO. F**  
**CONTROL & MONITORING**


*For inspection purposes only.  
Consent of copyright owner required for any other use.*

## F.1 Emissions Monitoring and Sampling Points

- Storm Drainage Layout Plan Drawing No. 214037-02

*For inspection purposes only.  
Consent of copyright owner required for any other use.*



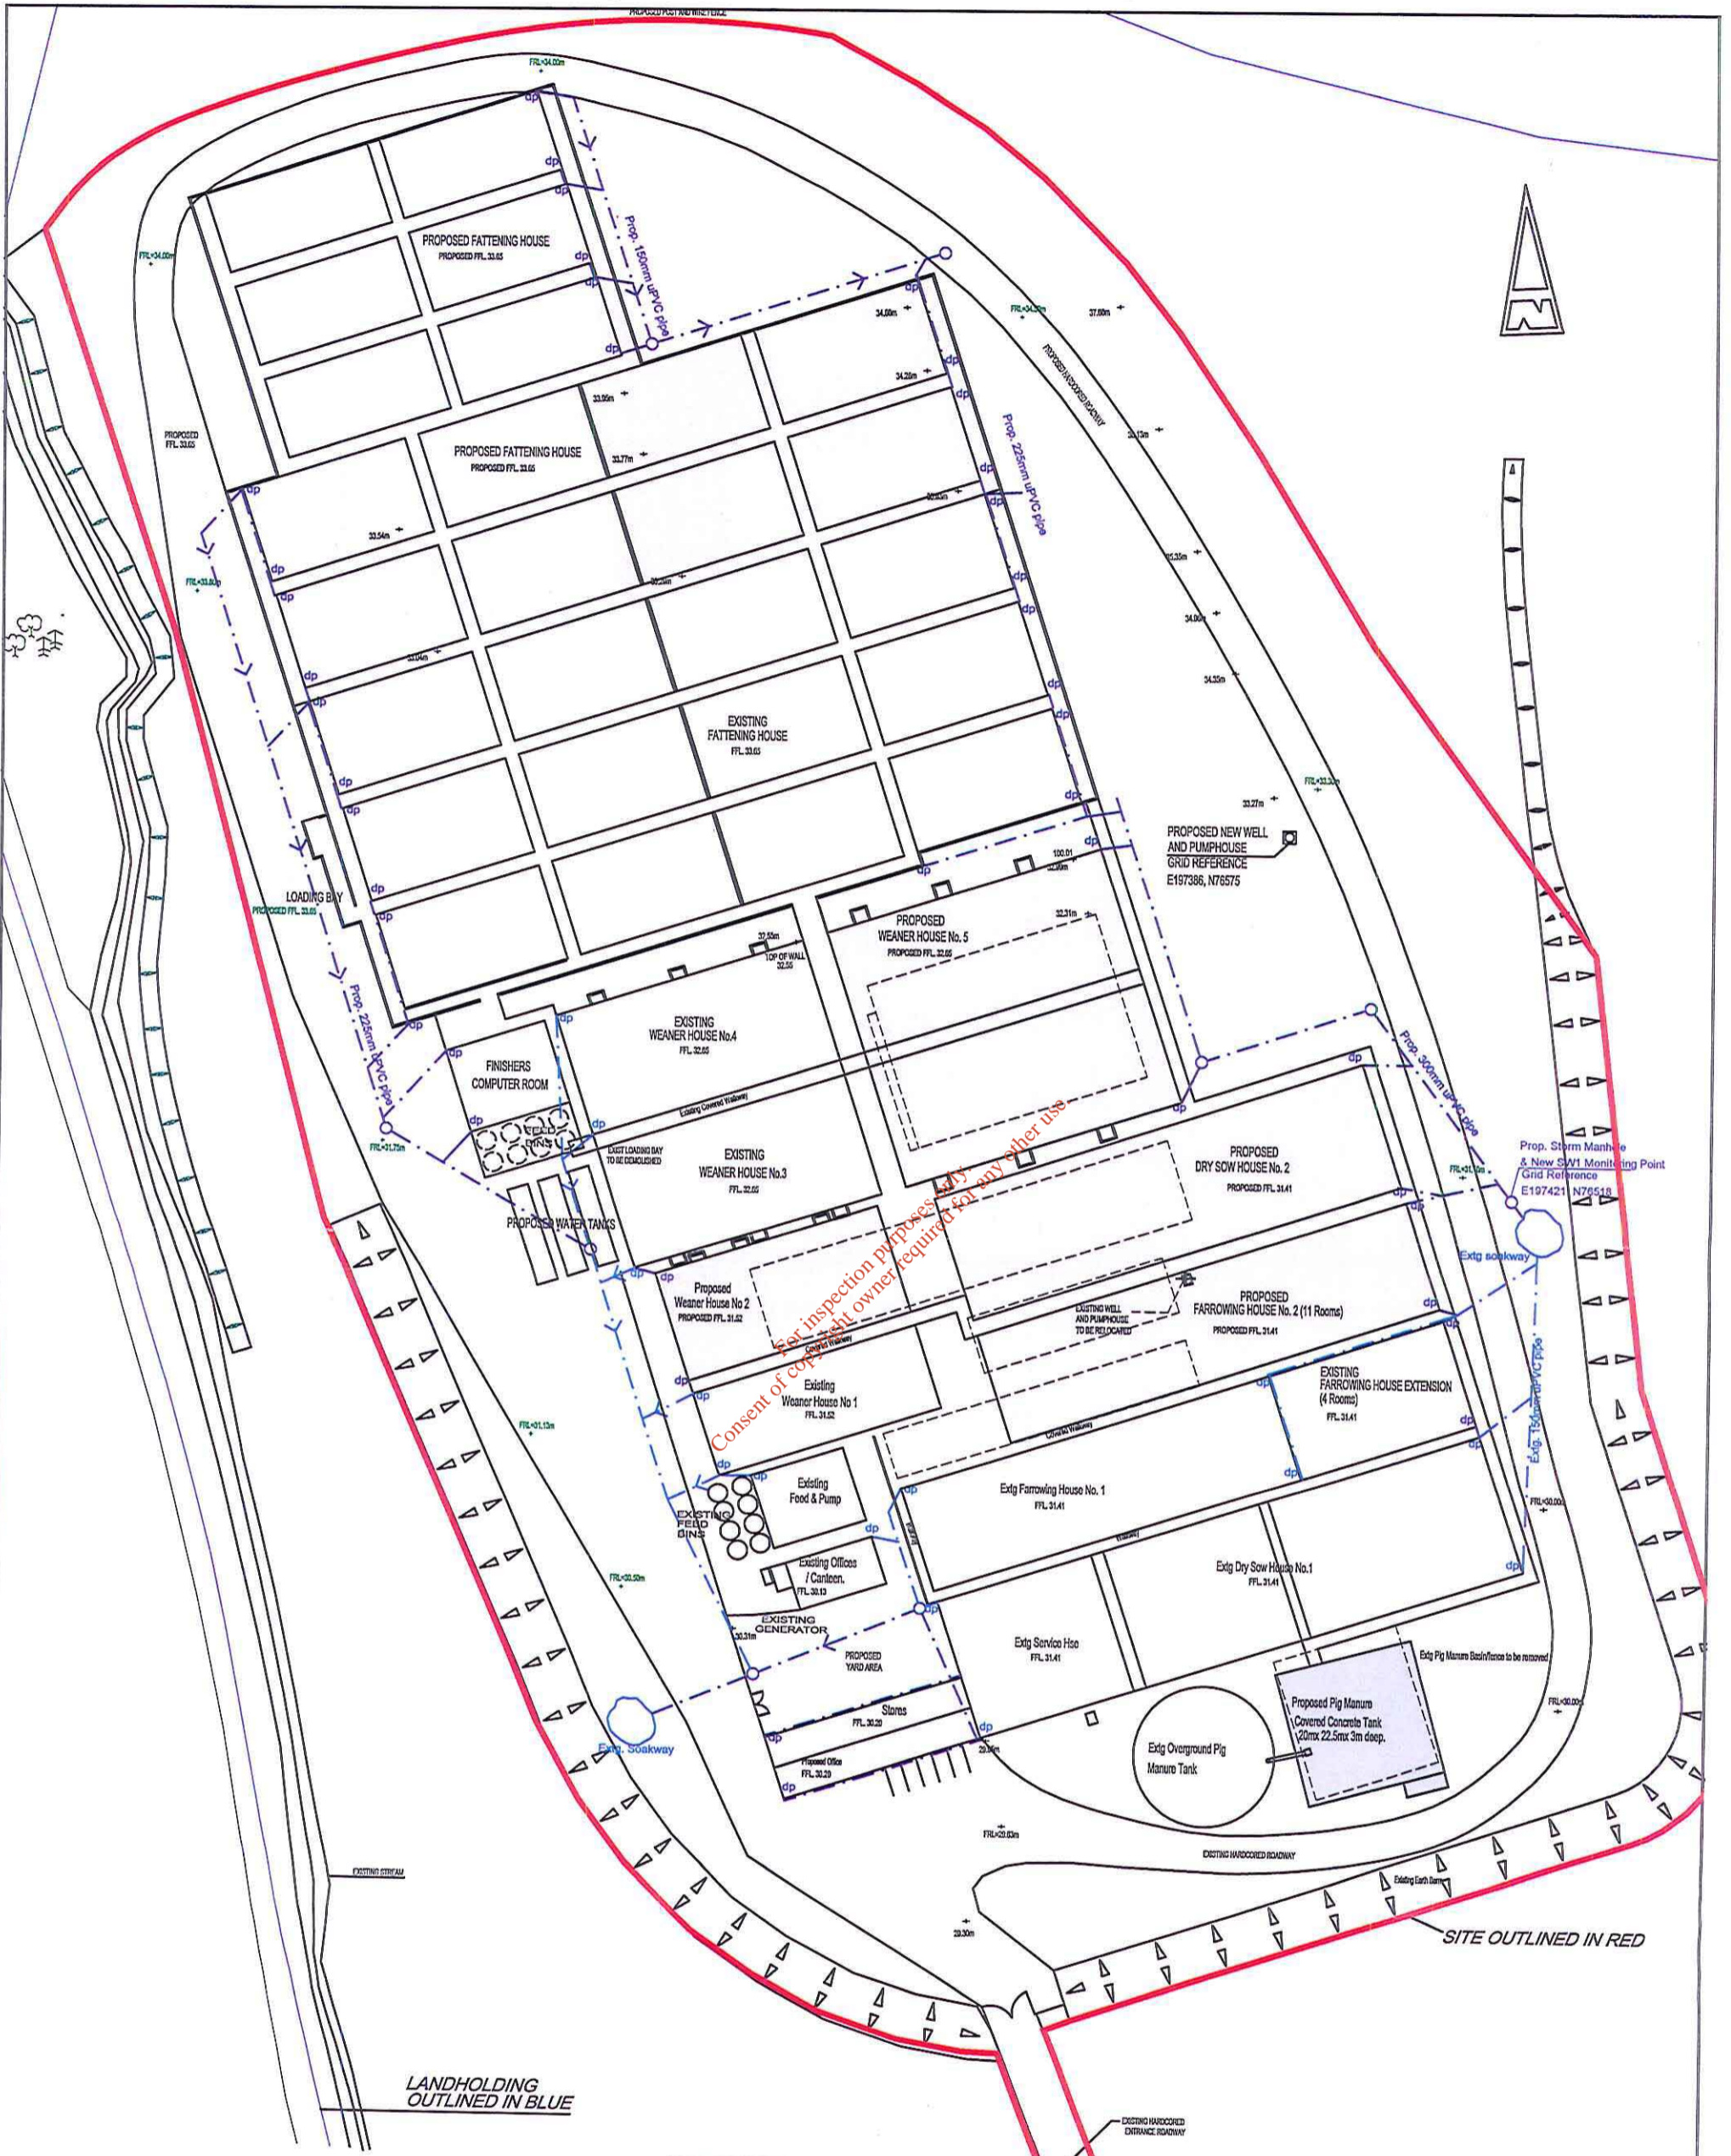

For inspection purposes only  
Consent of copyright owner required for any other use

PROPOSED LEVELS SHOWN THUS: + 32.91  
EXIST LEVELS SHOWN THUS: + 32.91  
ALL LEVELS RELATE TO ORDNANCE DATUM

EXISTING ROOF WATER DRAINAGE ---  
PROPOSED ROOF WATER DRAINAGE ---

EXISTING STRUCTURE/BUILDING TO BE DEMOLISHED SHOWN THUS

LANDHOLDING OUTLINED IN BLUE

SITE OUTLINED IN RED

Client	Eoin O'Brien	Project	EPA Submission	Date	12.04.17
Drawing Title	Storm Drainage Layout Plan			Scale	1:1000@A3
				Drawing No	214037-02
<b>Murphy McCarthy Consulting Engineers Ltd.</b> EastPark House, Marina Commercial Park, Centre Park Road, Cork. Telephone: 021-4317992 Fax: 021-4311410 Email: murmac@iol.ie					