

O' Callaghan Moran & Associates.
 Unit 15 Melbourne Business Park
 Model Farm Road, Cork, Ireland.
 Tel. (021) 4345366
 email: info@ocallaghanmoran.com

CLIENT
 RILTA Environmental LTD.


FIGURE No.
 B2

TITLE
 Site Location

SCALE
 1: 2500

REV.
 A

This drawing is the property of O'Callaghan Moran & Associates and shall not be used, reproduced or disclosed to anyone without the prior written permission of O'Callaghan Moran & Associates and shall be returned upon request.

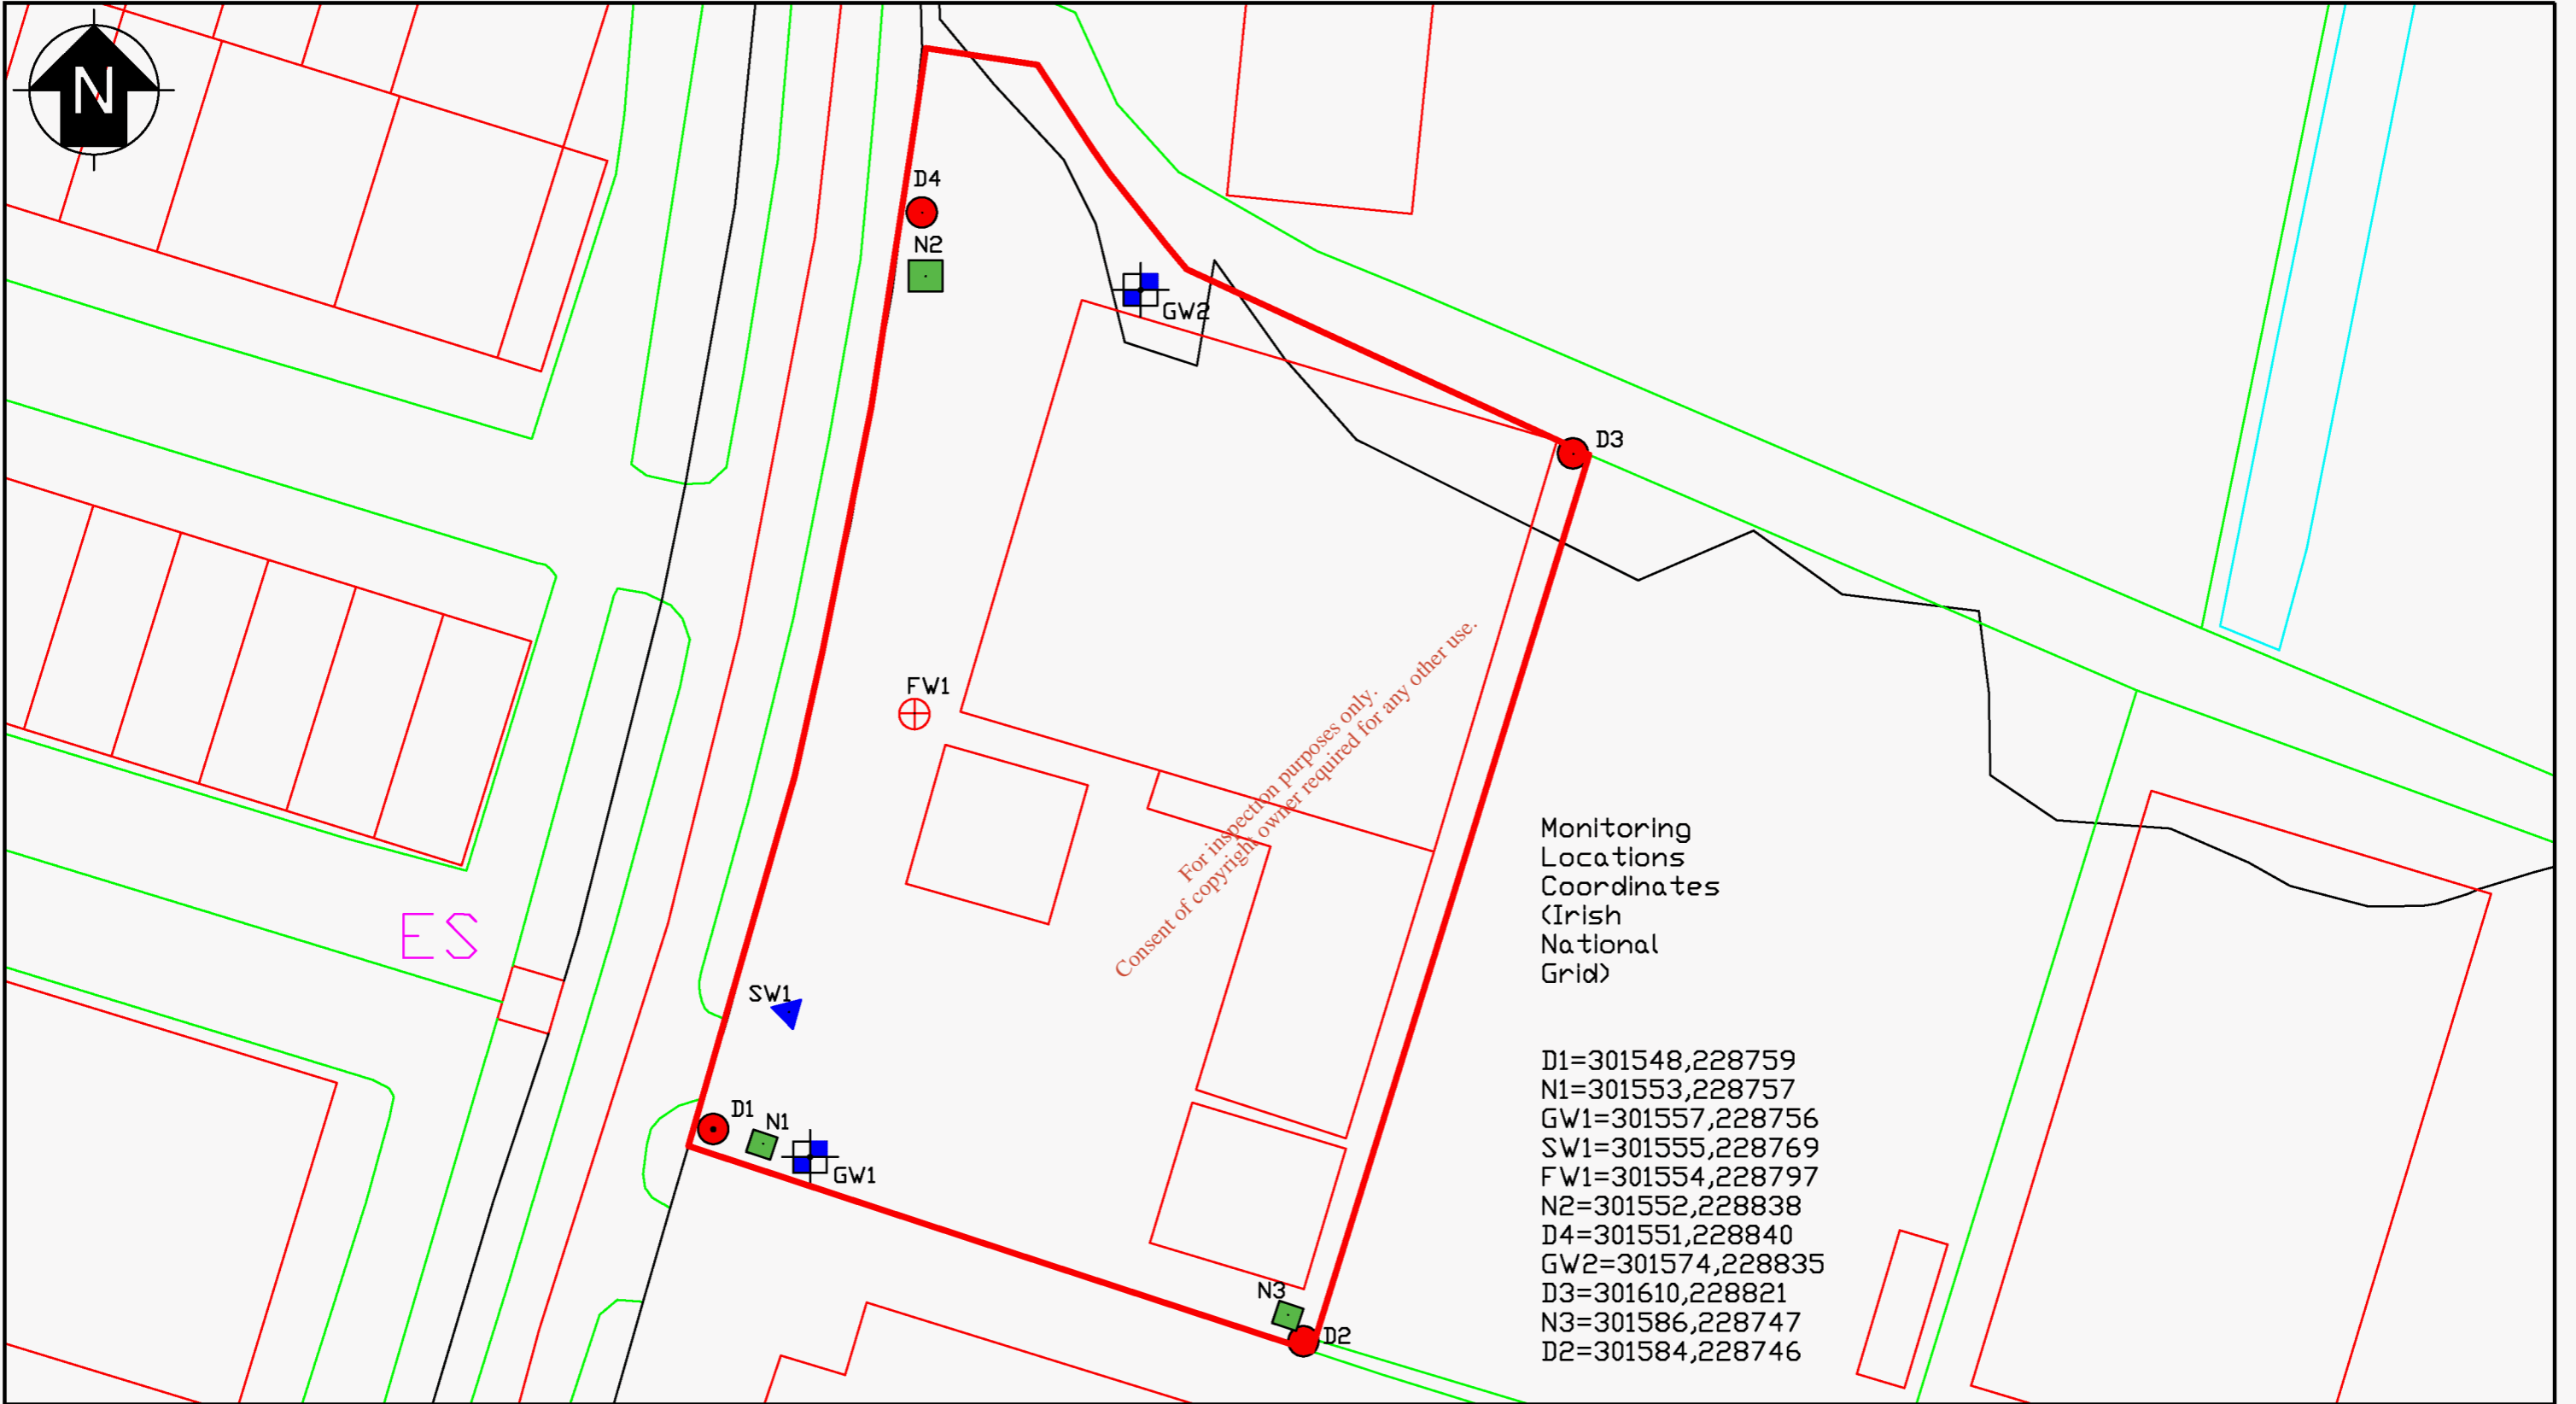

O' Callaghan Moran & Associates.
 Unit 15 Melbourne Business Park
 Model Farm Road, Cork, Ireland.
 Tel. (021) 4345366
 email: info@ocallaghanmoran.com

CLIENT RILTA Environmental Ltd.

Drawing No. 17-195-03-01

TITLE Monitoring Locations

SCALE NTS	REV. A
--------------	-----------

This drawing is the property of O'Callaghan Moran & Associates and shall not be used, reproduced or disclosed to anyone without the prior written permission of O'Callaghan Moran & Associates and shall be returned upon request.