

Surveyed 1974-1996
 Revised 2014
 Levelled 1973


Urban/Rural PLACE Map




566428

567258

559110

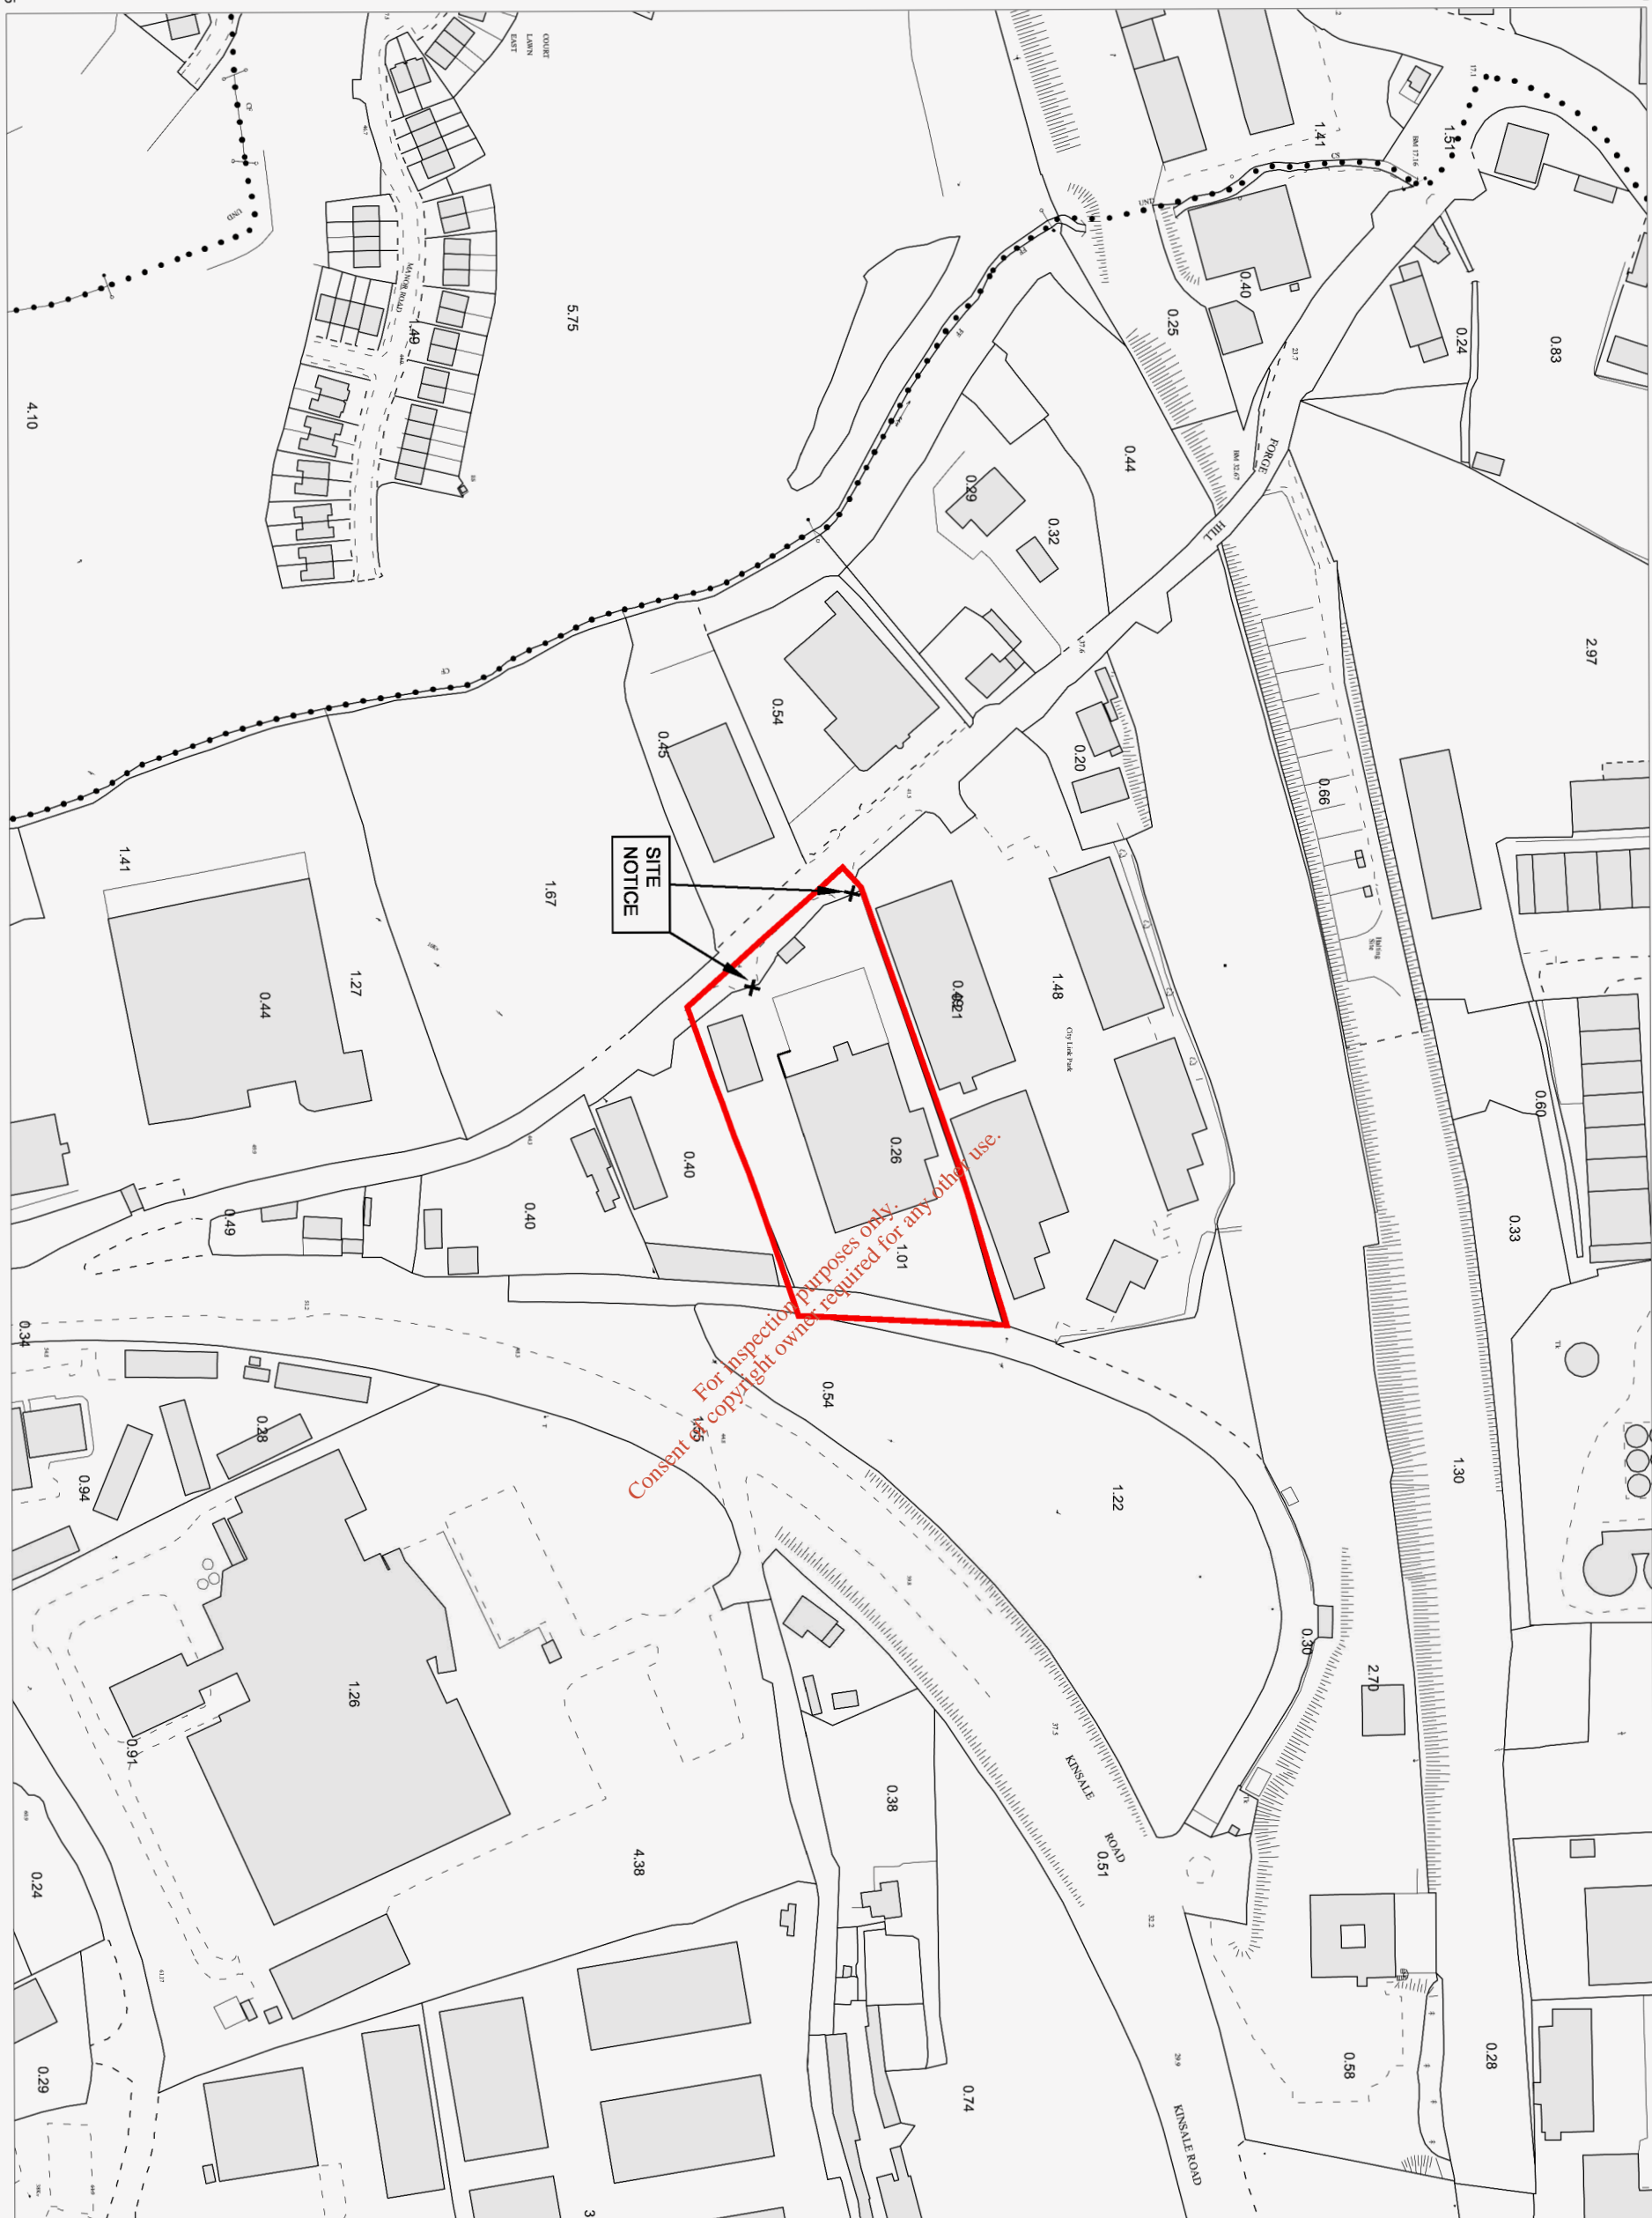

Scale:- 1:2,500
 Scála:- 1:2,500

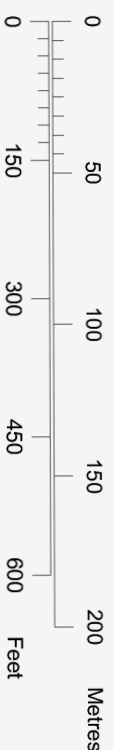

Plot Ref. No. 19672430_1_1
 Plot Date 28-NOV-2014

ITM CENTRE PT. COORDS
 566843,568802

DESCRIPTION

MAP SHEETS

- 1:1000 6427-09 6427-10
- 1:2500 6427-B 6427-D



BRIAN O KENNEDY & ASSOCIATES LTD
 Consulting Engineers
 Shannon House,
 Church Road,
 Douglas,
 Co. Cork
 Tel: 021-4899854
 Fax: 021-4899464
 Email: info@bok.ie
 Web: www.bok.ie



**SITE OUTLINED IN RED
 EXTENSIONS OUTLINED GREEN**

Arna thionsu agus arna fhóisiú ag Suidhreachtaí Ordánais Éireann, Páirc an Fhionnaisce, Baile Átha Cliath 8, Éire. Compiled and published by Ordnance Survey Ireland, Phoenix Park, Dublin 8, Ireland.

Saraíonn aitheagaradh neamhdharaíthe colpcheart Suidhreachtaí Ordánais Éireann agus Rialtas na hÉireann. Unauthorised reproduction infringes Ordnance Survey Ireland and Government of Ireland copyright.

Gach cead ar cosnadh. Ní ceadmhach san chuid den fhóisceachán seo a chloipeall, a aitheagaradh nó a tharair in aon fhóirm ná ar aon bhealach gan cead i scríbhinn roimh ré ó úinéir an chloipchirt.

All rights reserved. No part of this publication may be copied, reproduced or transmitted in any form or by any means without the prior written permission of the copyright owners.

Ní thionann bóthar, bealach nó cossán a bheith ar an léarscáil seo agus fianaise ar chhead sítí. The representation on this map of a road, track or footpath is not evidence of the existence of a right of way.

Ní thaispeánann léarscáil de chuid Ordánais Suidhreachtaí na hÉireann leovram phointí cleathuill de mhaoin rianh, ná úinéireacht de ghineithe fhísicúla. Ordnance Survey maps never show legal property boundaries, nor do they show ownership of physical features.

© Suidhreachtaí Ordánais Éireann, 2014
 © Ordnance Survey Ireland, 2014



569495

567258

569495