



Eve O'Sullivan,
Programme Officer,
Environmental Licensing Programme,
Environmental Protection Agency,
Johnstown Castle Estate,
Co. Wexford
18 January 2019



Ref. No. H0004-01

Re: Tipperary Closed Landfill – Draft Certificate of Authorisation


Dear Ms. O'Sullivan,

Further to your letter to Ms. Anne Peters, dated 12th December 2018, in relation to the notification of the Agency's proposed on the historic landfill certificate of authorisation application in respect of Tipperary Closed Landfill, Ref. No. H0004-01, please note Tipperary County Council wishes to make the following representation to the proposed decision:

In the interest of clarity Tipperary County Council propose the attached drawing P0563-INFO-0001 Rev. A, issued to the Agency on 13 November 2018, define the extent of the closed landfill under Condition 1.1 and consequently the Condition 1.1 be rephrased to:

- "For the purposes of this Certificate of Authorisation, the closed landfill authorised by this Certificate of Authorisation is the area of land outlined in red on Drawing P0563-INFO-0001 Rev. A, dated 05.11.18, submitted to the EPA on 13 November 2018 in support of this application. Any reference in this Certificate of Authorisation to "closed landfill" shall mean the area thus outlined in red. Activities associated with the closed landfill shall be carried on only within the area outlined."".

Yours sincerely,

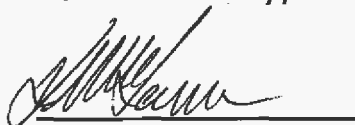


Kieran McKenna

Acting Senior Executive Engineer,
Environment Section

Enclosed: Drawing P0563-INFO-0001 Rev. A, dated 05.11.18

For inspection purposes only.
Consent of copyright owner required for any other use.

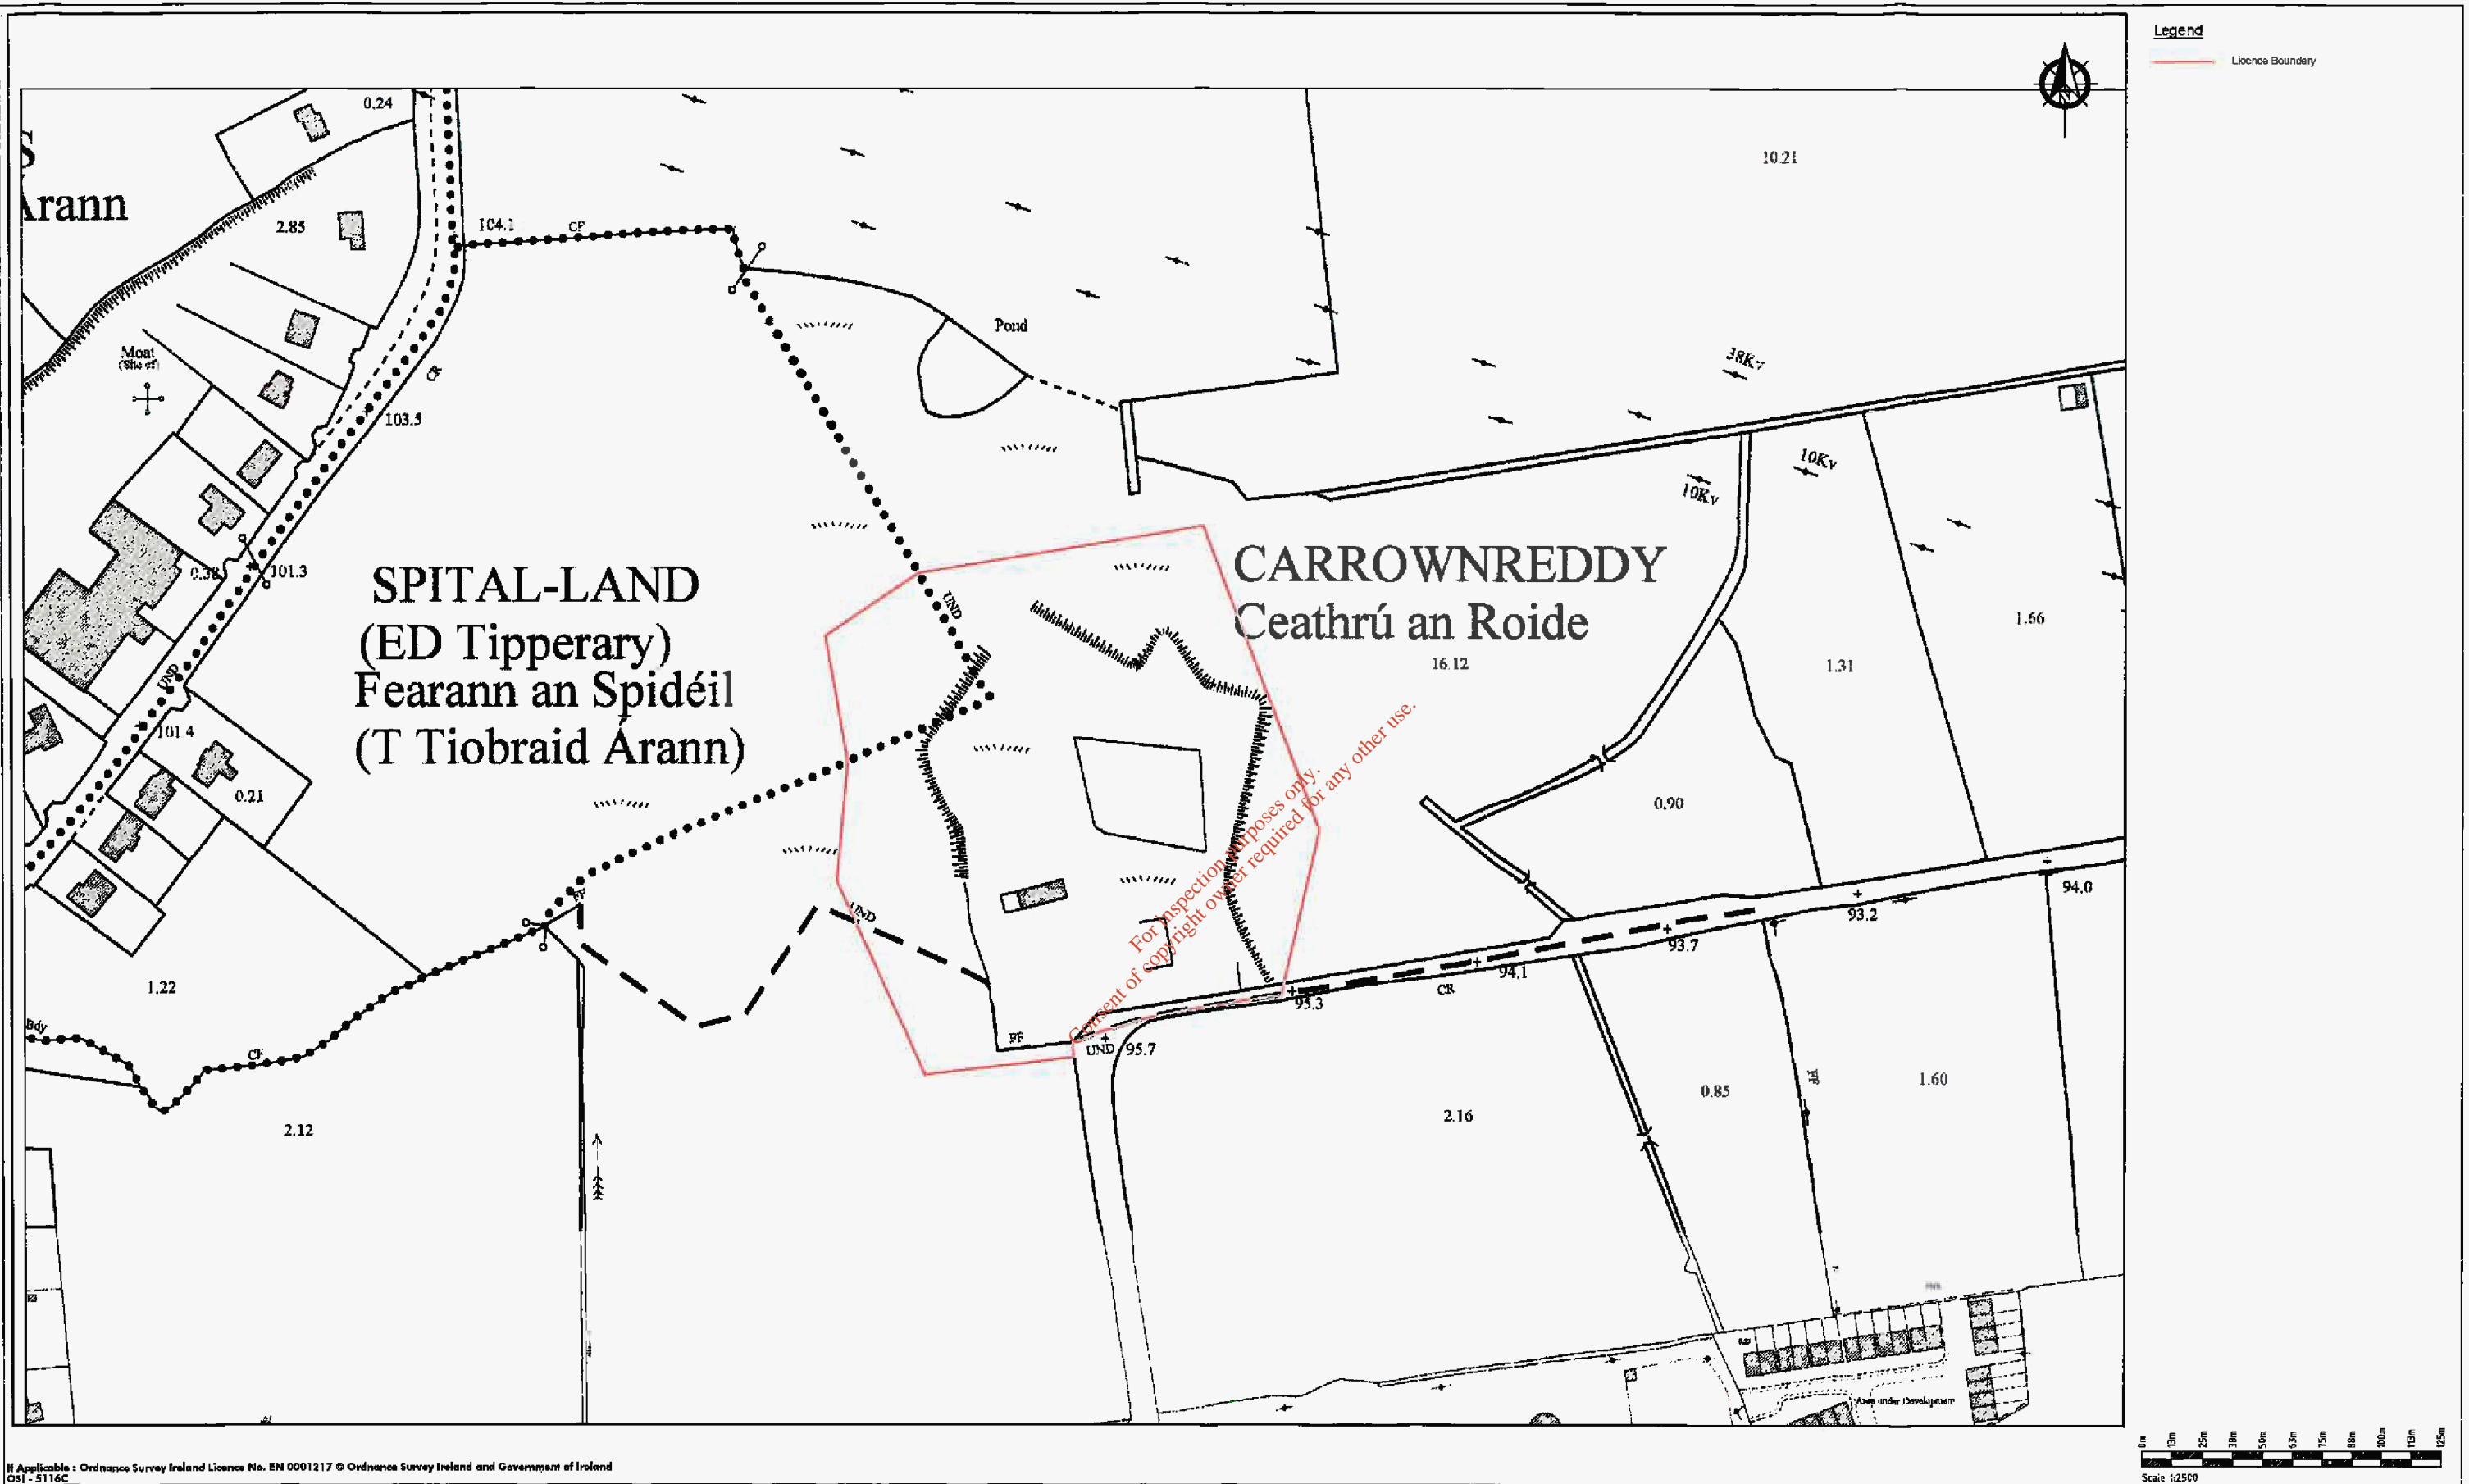

If Applicable : Ordnance Survey Ireland Licence No. EN 0001217 © Ordnance Survey Ireland and Government of Ireland OSI - 5116C

Rev.	Description	App By	Date
A	ISSUE FOR DISCUSSION	BG	05.11.18



CONSULTANTS IN ENGINEERING & ENVIRONMENTAL SCIENCES
Care House,
Pondanuff Rd,
Cork, Ireland.
15 Place,
North Park Business Park, North Road,
Dublin 11, Ireland

CODE STATUS SUITABILITY DESCRIPTION PURPOSE OF ISSUE

PROJECT	CLIENT
TIPPERARY TOWN HISTORIC LANDFILL REMEDIATION PROJECT	TIPPERARY COUNTY COUNCIL
SHEET	Date 05.11.18 Project number P0563 Scale (@ A3 -) 1:2500
PROPOSED LICENCE BOUNDARY	Drawn by SOC Drawing Number P0563-INFO-0001 Rev A
	Checked by AB

No part of this document may be reproduced or transmitted in any form or stored in any retrieval system of any nature without the written permission of Fehily Timoney & Company as copyright holder except as agreed for use on the project for which the document was originally issued. Do not scale. Use figured dimensions only. If in doubt - Ask

© VACAD(2018)P0563/P0563-INFO-0001