


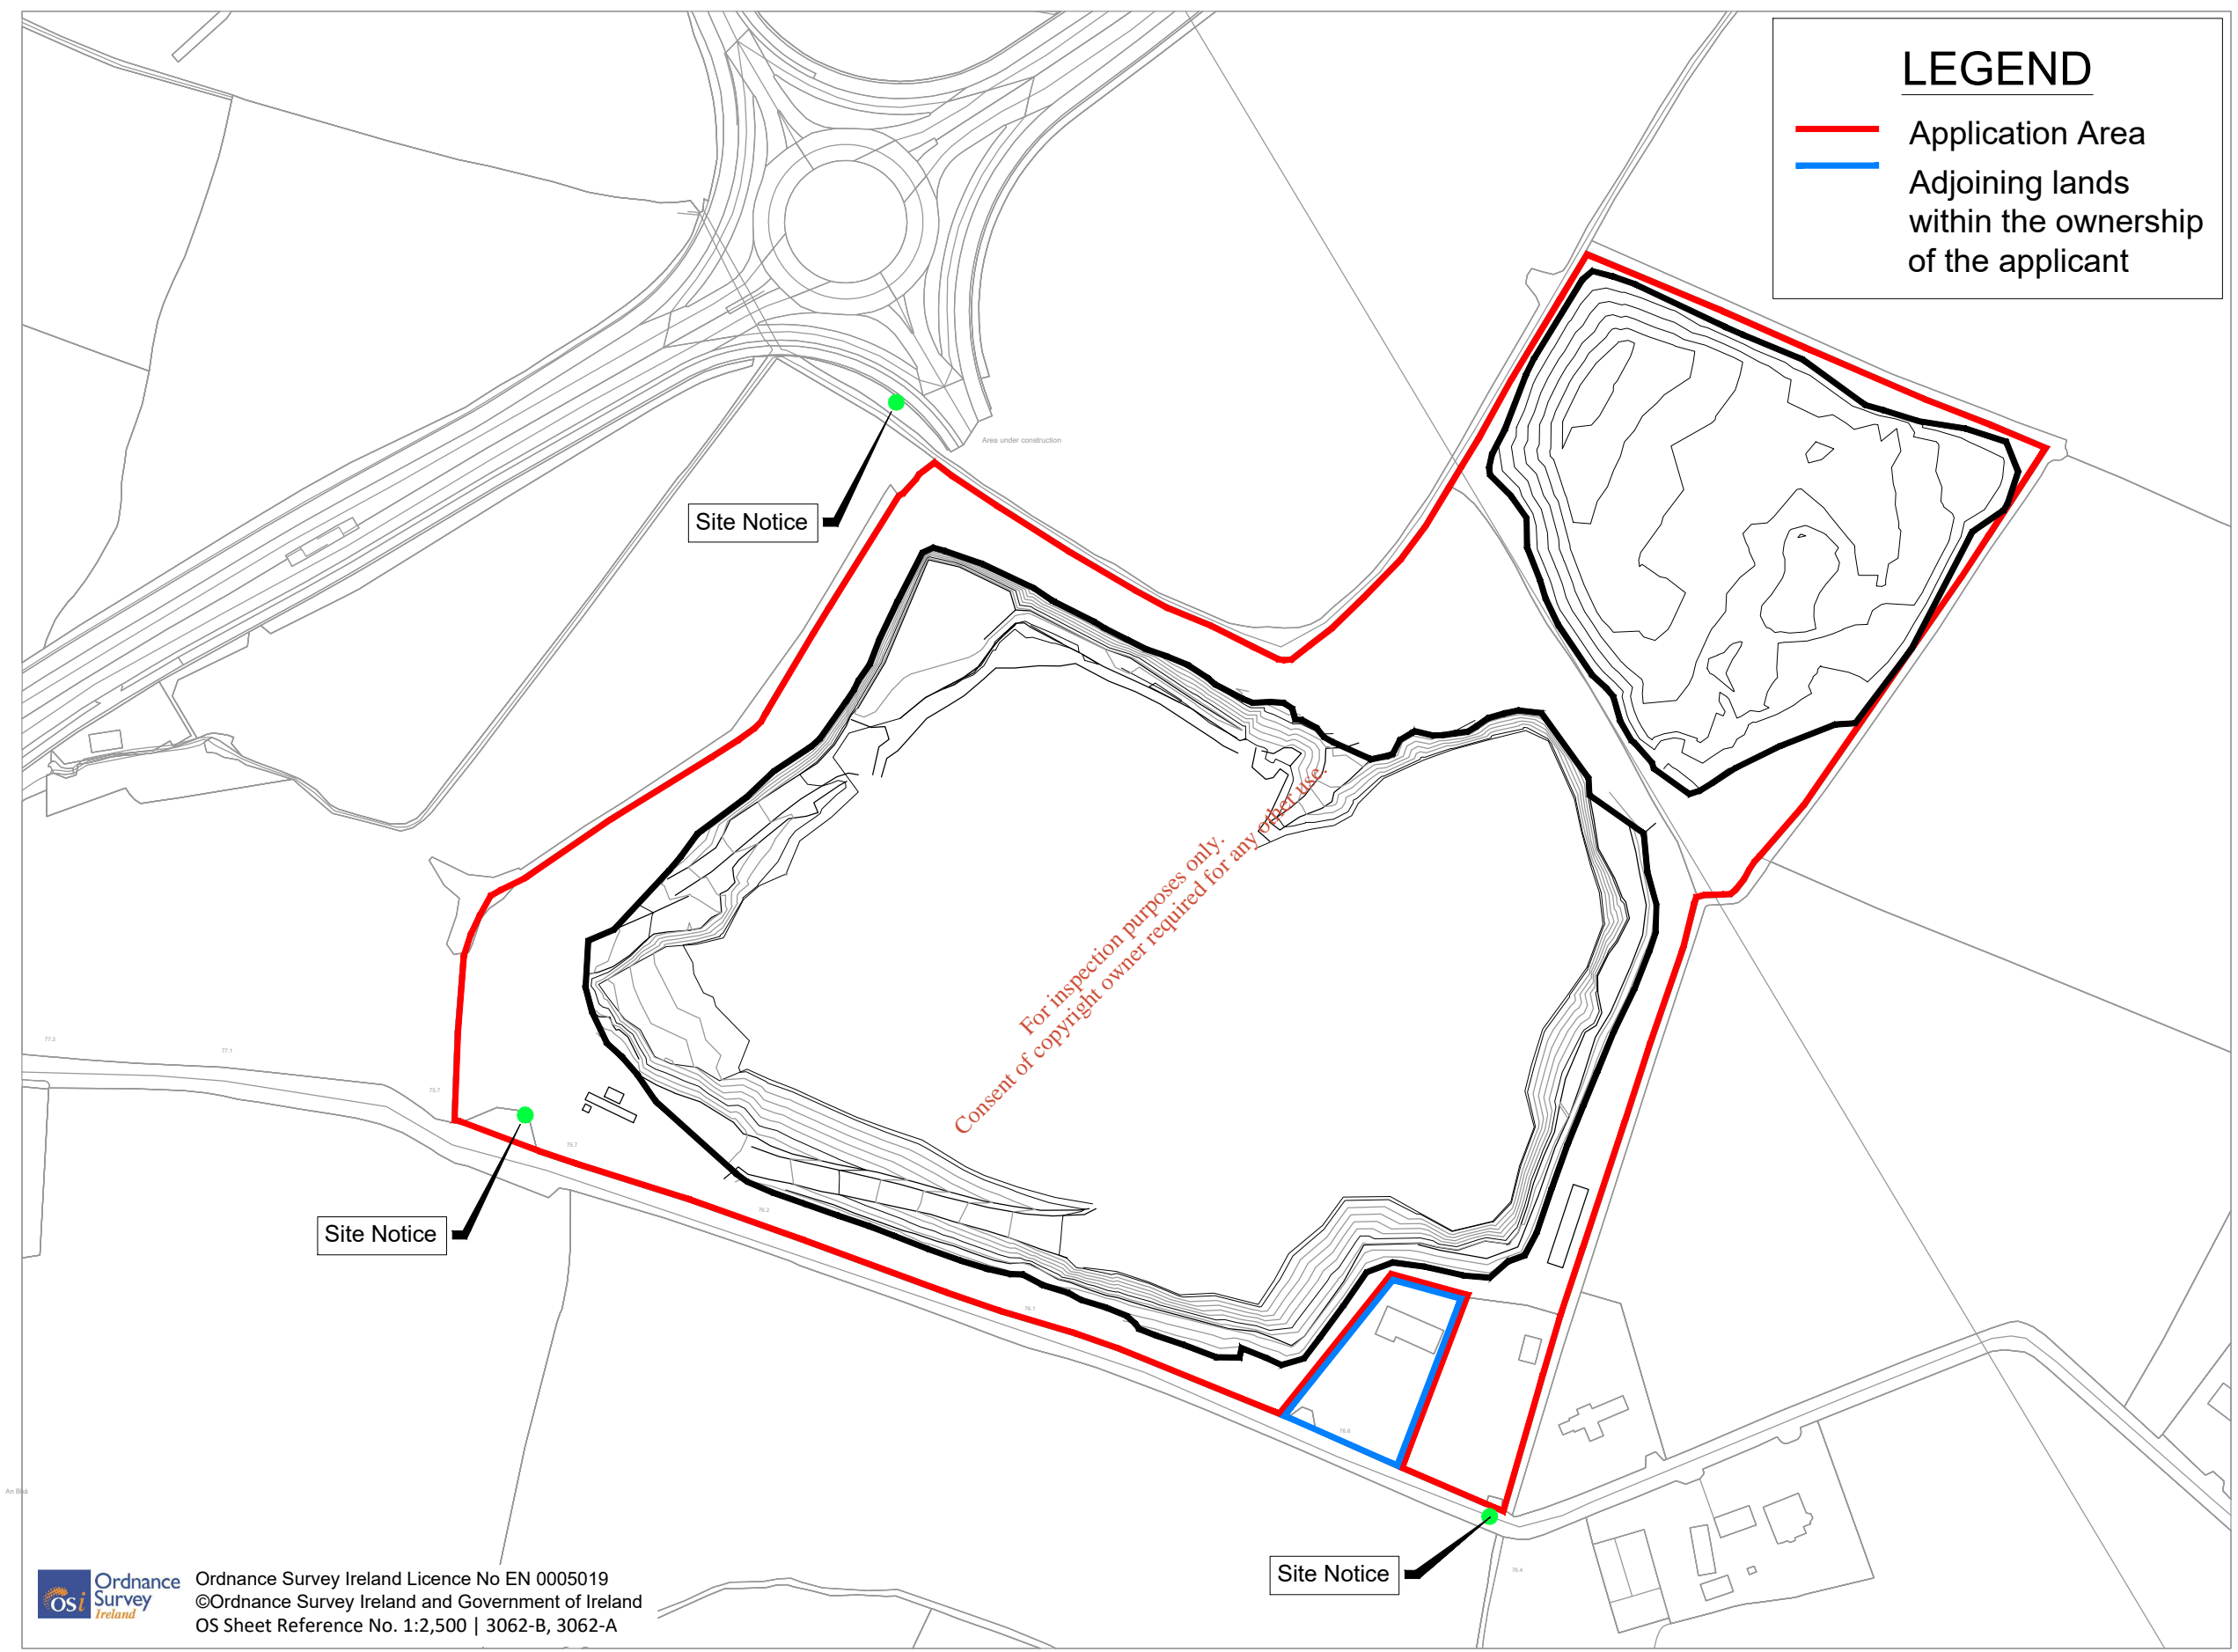

LEGEND

- Application Area
- Adjoining lands within the ownership of the applicant




 Ordnance Survey Ireland Licence No EN 0005019
 ©Ordnance Survey Ireland and Government of Ireland
 OS Sheet Reference No. 1:2,500 | 3062-B, 3062-A

R:\MDR\1499 - Bay Lane Proposed Recovery Facility\8.0 Drawings\EPA WL application drawings\DG\MDR_1499DG0003F01.dwg

Client	General Notes (i) This drawing is the property of RPS Consulting Engineers, it is a confidential document and must not be copied, used, or its content divulged without prior written consent. (ii) All Levels refer to Ordnance Survey Datum, Malin Head. (iii) DO NOT SCALE, use figured dimensions only, if in doubt ask. (iv) Hard copies, dwf and pdf will form a controlled issue of the drawing. All other formats (dwg etc) are deemed to be an uncontrolled issue and any work carried out based on these files is at the recipients own risk. RPS will not accept any responsibility for any errors from the use of these files, either by human error by the recipient, listing of the un-dimensioned measurements, compatibility with the recipients software, and any errors arising when these files are used to aid the recipients drawing production, or setting out on site.	<table border="1" style="width: 100%; border-collapse: collapse;"> <tr> <td style="width: 5%;">No.</td> <td style="width: 10%;">Date</td> <td style="width: 5%;">Dwg. Cmk.</td> <td style="width: 40%;">Amendment / Issue</td> <td style="width: 10%;">App</td> </tr> <tr> <td>F01</td> <td>Mar'19</td> <td>RH</td> <td>FINAL ISSUE</td> <td>CMG</td> </tr> <tr> <td>D01</td> <td>Feb'19</td> <td>RH</td> <td>DRAFT ISSUE</td> <td>CMG</td> </tr> </table>	No.	Date	Dwg. Cmk.	Amendment / Issue	App	F01	Mar'19	RH	FINAL ISSUE	CMG	D01	Feb'19	RH	DRAFT ISSUE	CMG	 West Pier Business Campus Dun Laoghaire Co Dublin T +353 1 4882900 F +353 1 2835676 W www.rpsgroup.com/ireland E ireland@rpsgroup.com	Drawn RH Checked CMG Approved CMG Date Feb. 2019 Scale NTS @ A1 1:2500 @ A3	BAY LANE SOIL RECOVERY FACILITY DRAWING 3 SITE OUTLINE
			No.	Date	Dwg. Cmk.	Amendment / Issue	App													
F01	Mar'19	RH	FINAL ISSUE	CMG																
D01	Feb'19	RH	DRAFT ISSUE	CMG																
Job No. MDR1499 File Ref. MDR1499DG0003F01.dwg Drg. No. DG0003 Rev. F01																				