


Monitoring Points		Grid Co-ordinates	
		E	N
A2-1	Air	319963	233660
A2-2	Air	319968	233660
SE1-M	Storm Water	319966	233682
N7	Noise	319855	233630
N8	Noise	319895	233763
N9	Noise	320012	233598
N10	Noise	319879	233435
GW1	Groundwater	320001	233540
Site Notice		320004	233759

LEGEND

- FACILITY BOUNDARY
- DUBLIN CITY COUNCIL BOUNDARY
- ⊗ SITE NOTICE LOCATION POINT
- ⊗ SITE CENTRE POINT
- ⊗ MONITORING LOCATIONS

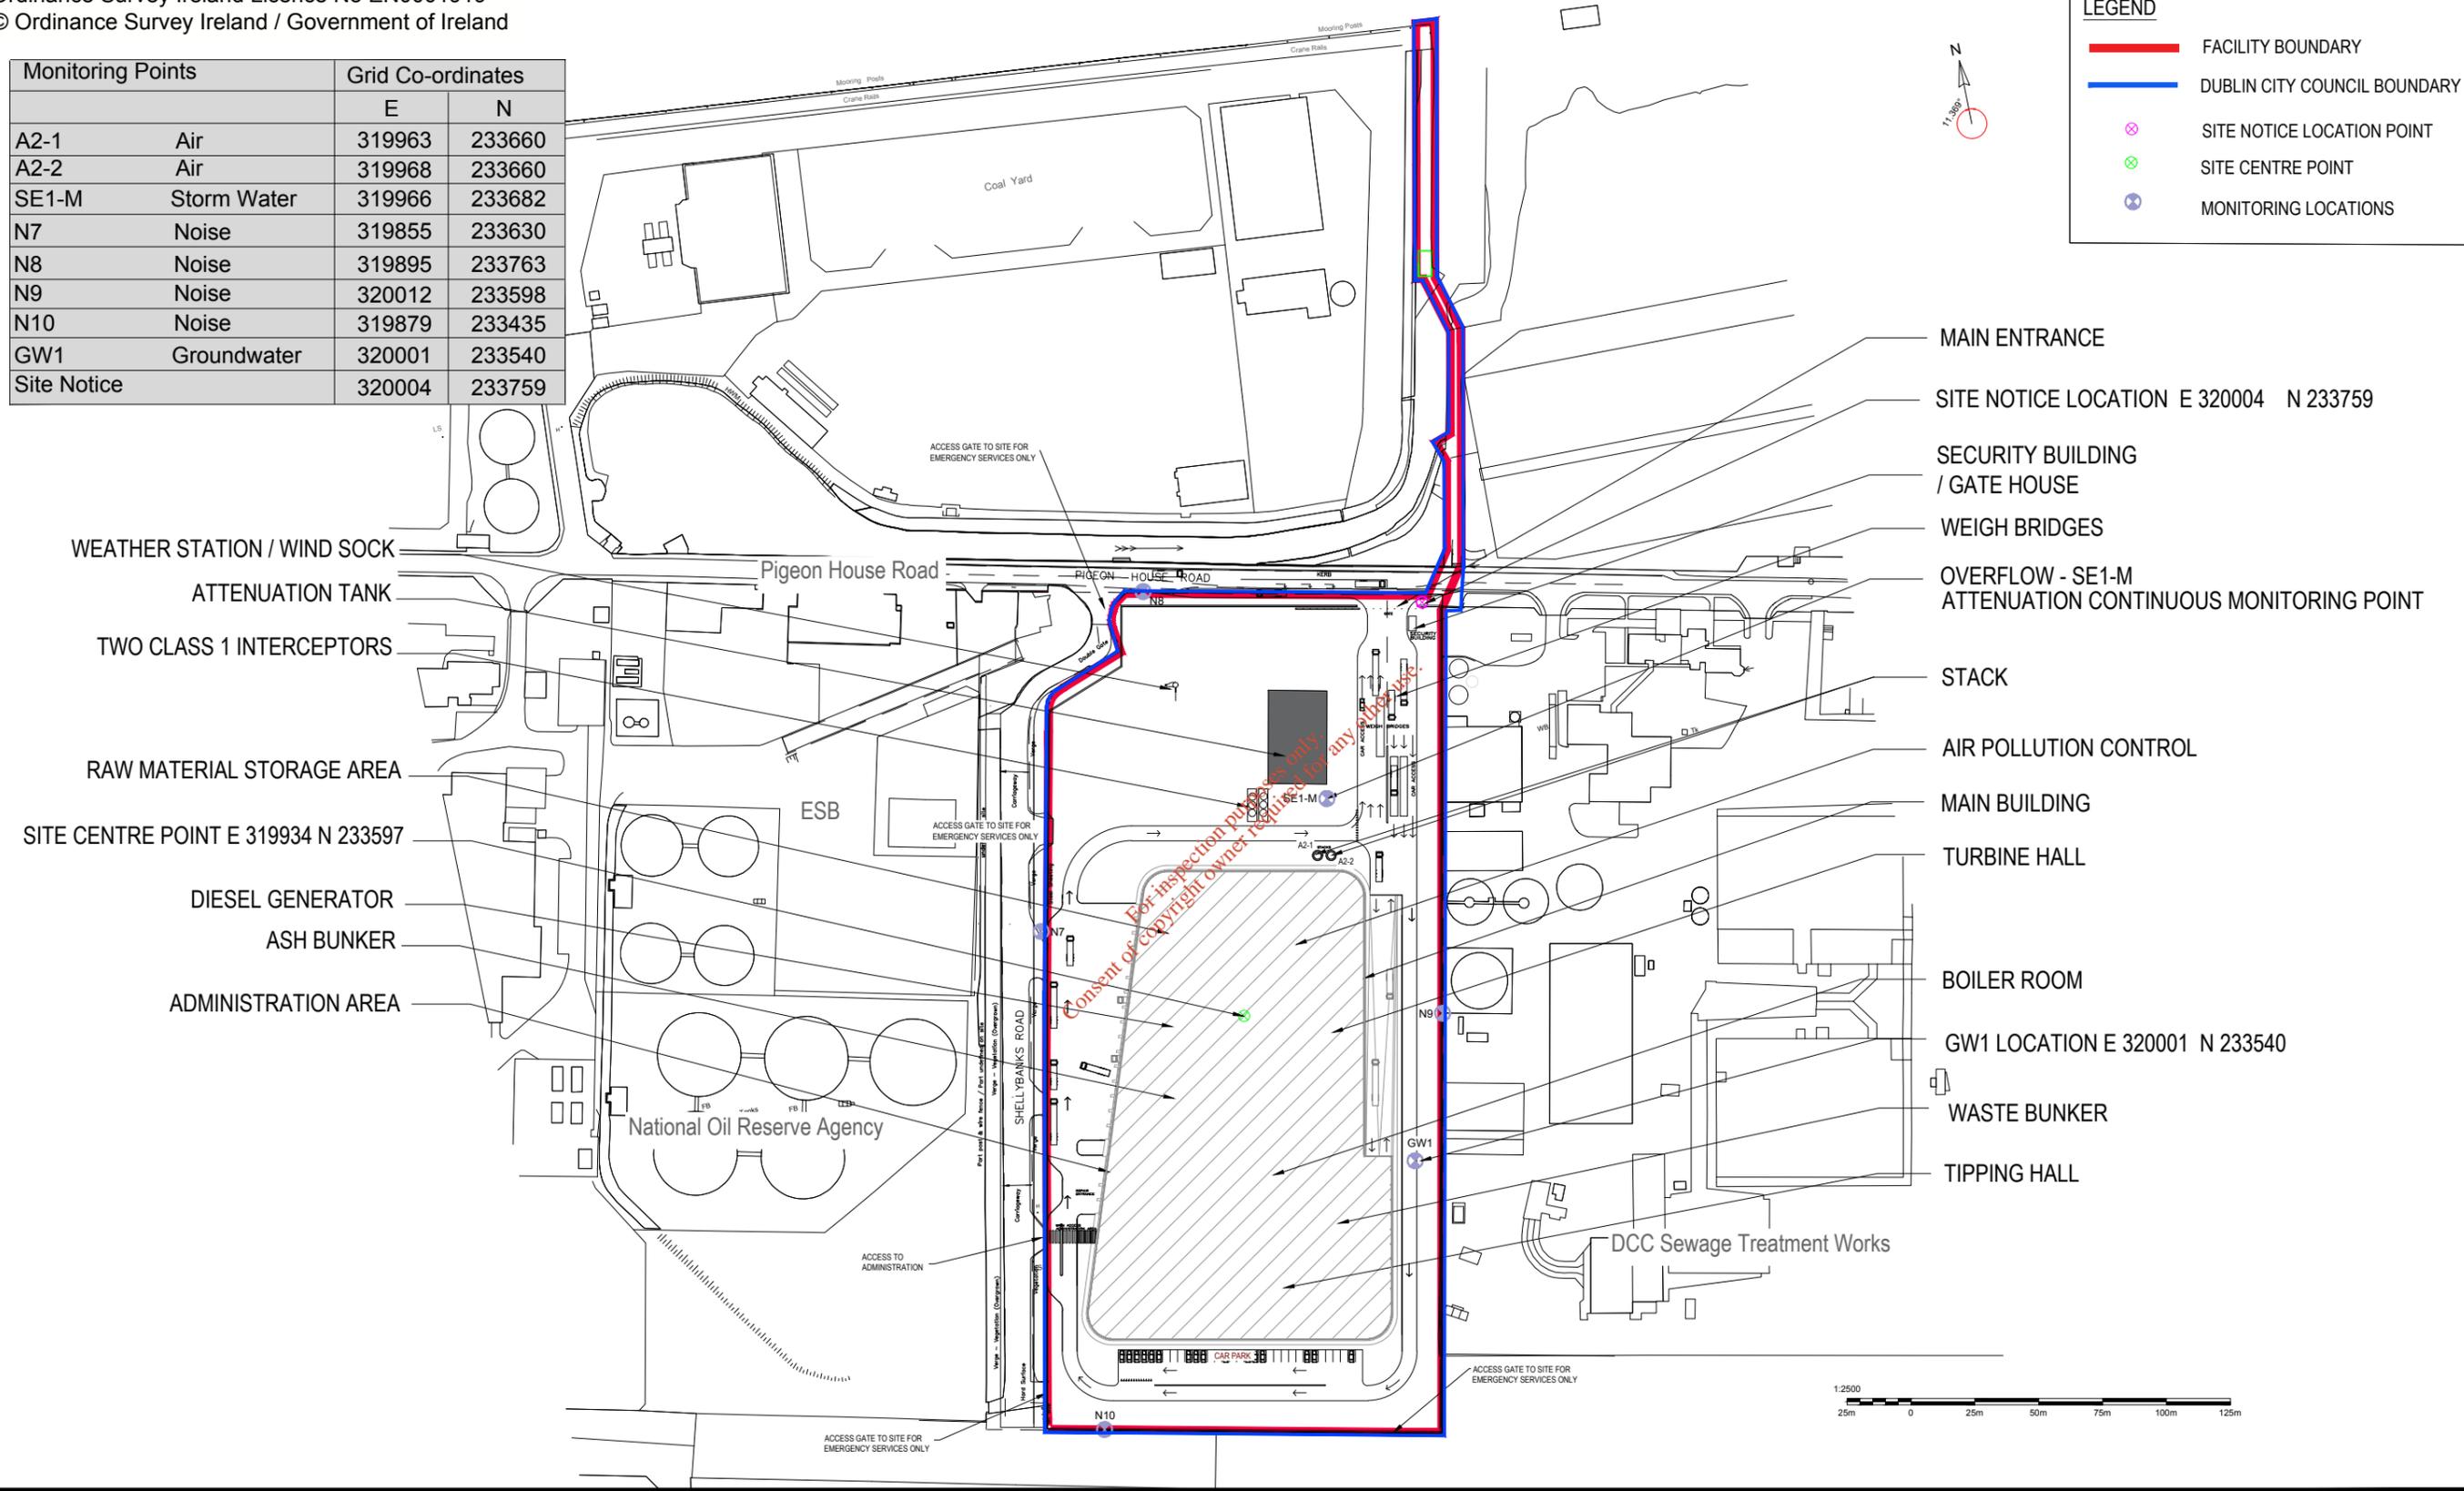

Project Title W0232-01 IE LICENCE REVIEW APPLICATION Application ID LA003577	Drawing Title SITE LAYOUT PLAN	Purpose of issue FINAL					THIS DOCUMENT HAS BEEN PREPARED PURSUANT TO AND SUBJECT TO THE TERMS OF AECOM'S APPOINTMENT BY ITS CLIENT. AECOM ACCEPTS NO LIABILITY FOR ANY USE OF THIS DOCUMENT OTHER THAN BY ITS ORIGINAL CLIENT OR FOLLOWING AECOM'S EXPRESS AGREEMENT TO SUCH USE, AND ONLY FOR THE PURPOSES FOR WHICH IT WAS PREPARED AND PROVIDED.	AECOM 4th Floor Adelphi Plaza, Adelphi Centre George's Street Upper Dun Laoghaire Dublin, Ireland Tel: +353 01 2933100 Fax: +353 01 2933100 www.aecom.com
		Designed RPW	Drawn SMF/RDH	Checked CD	Approved CD/DUB	Date 04.04.19		
Client DWIE		AECOM Internal Project No. PR-351653		Suitability FOR INFORMATION				
		Scale @ A3 1:2500		Zone / Mileage DUBLIN				

