


Surveyed 1840
 Revised 1922
 Levelled 1922

Record PLACE Map

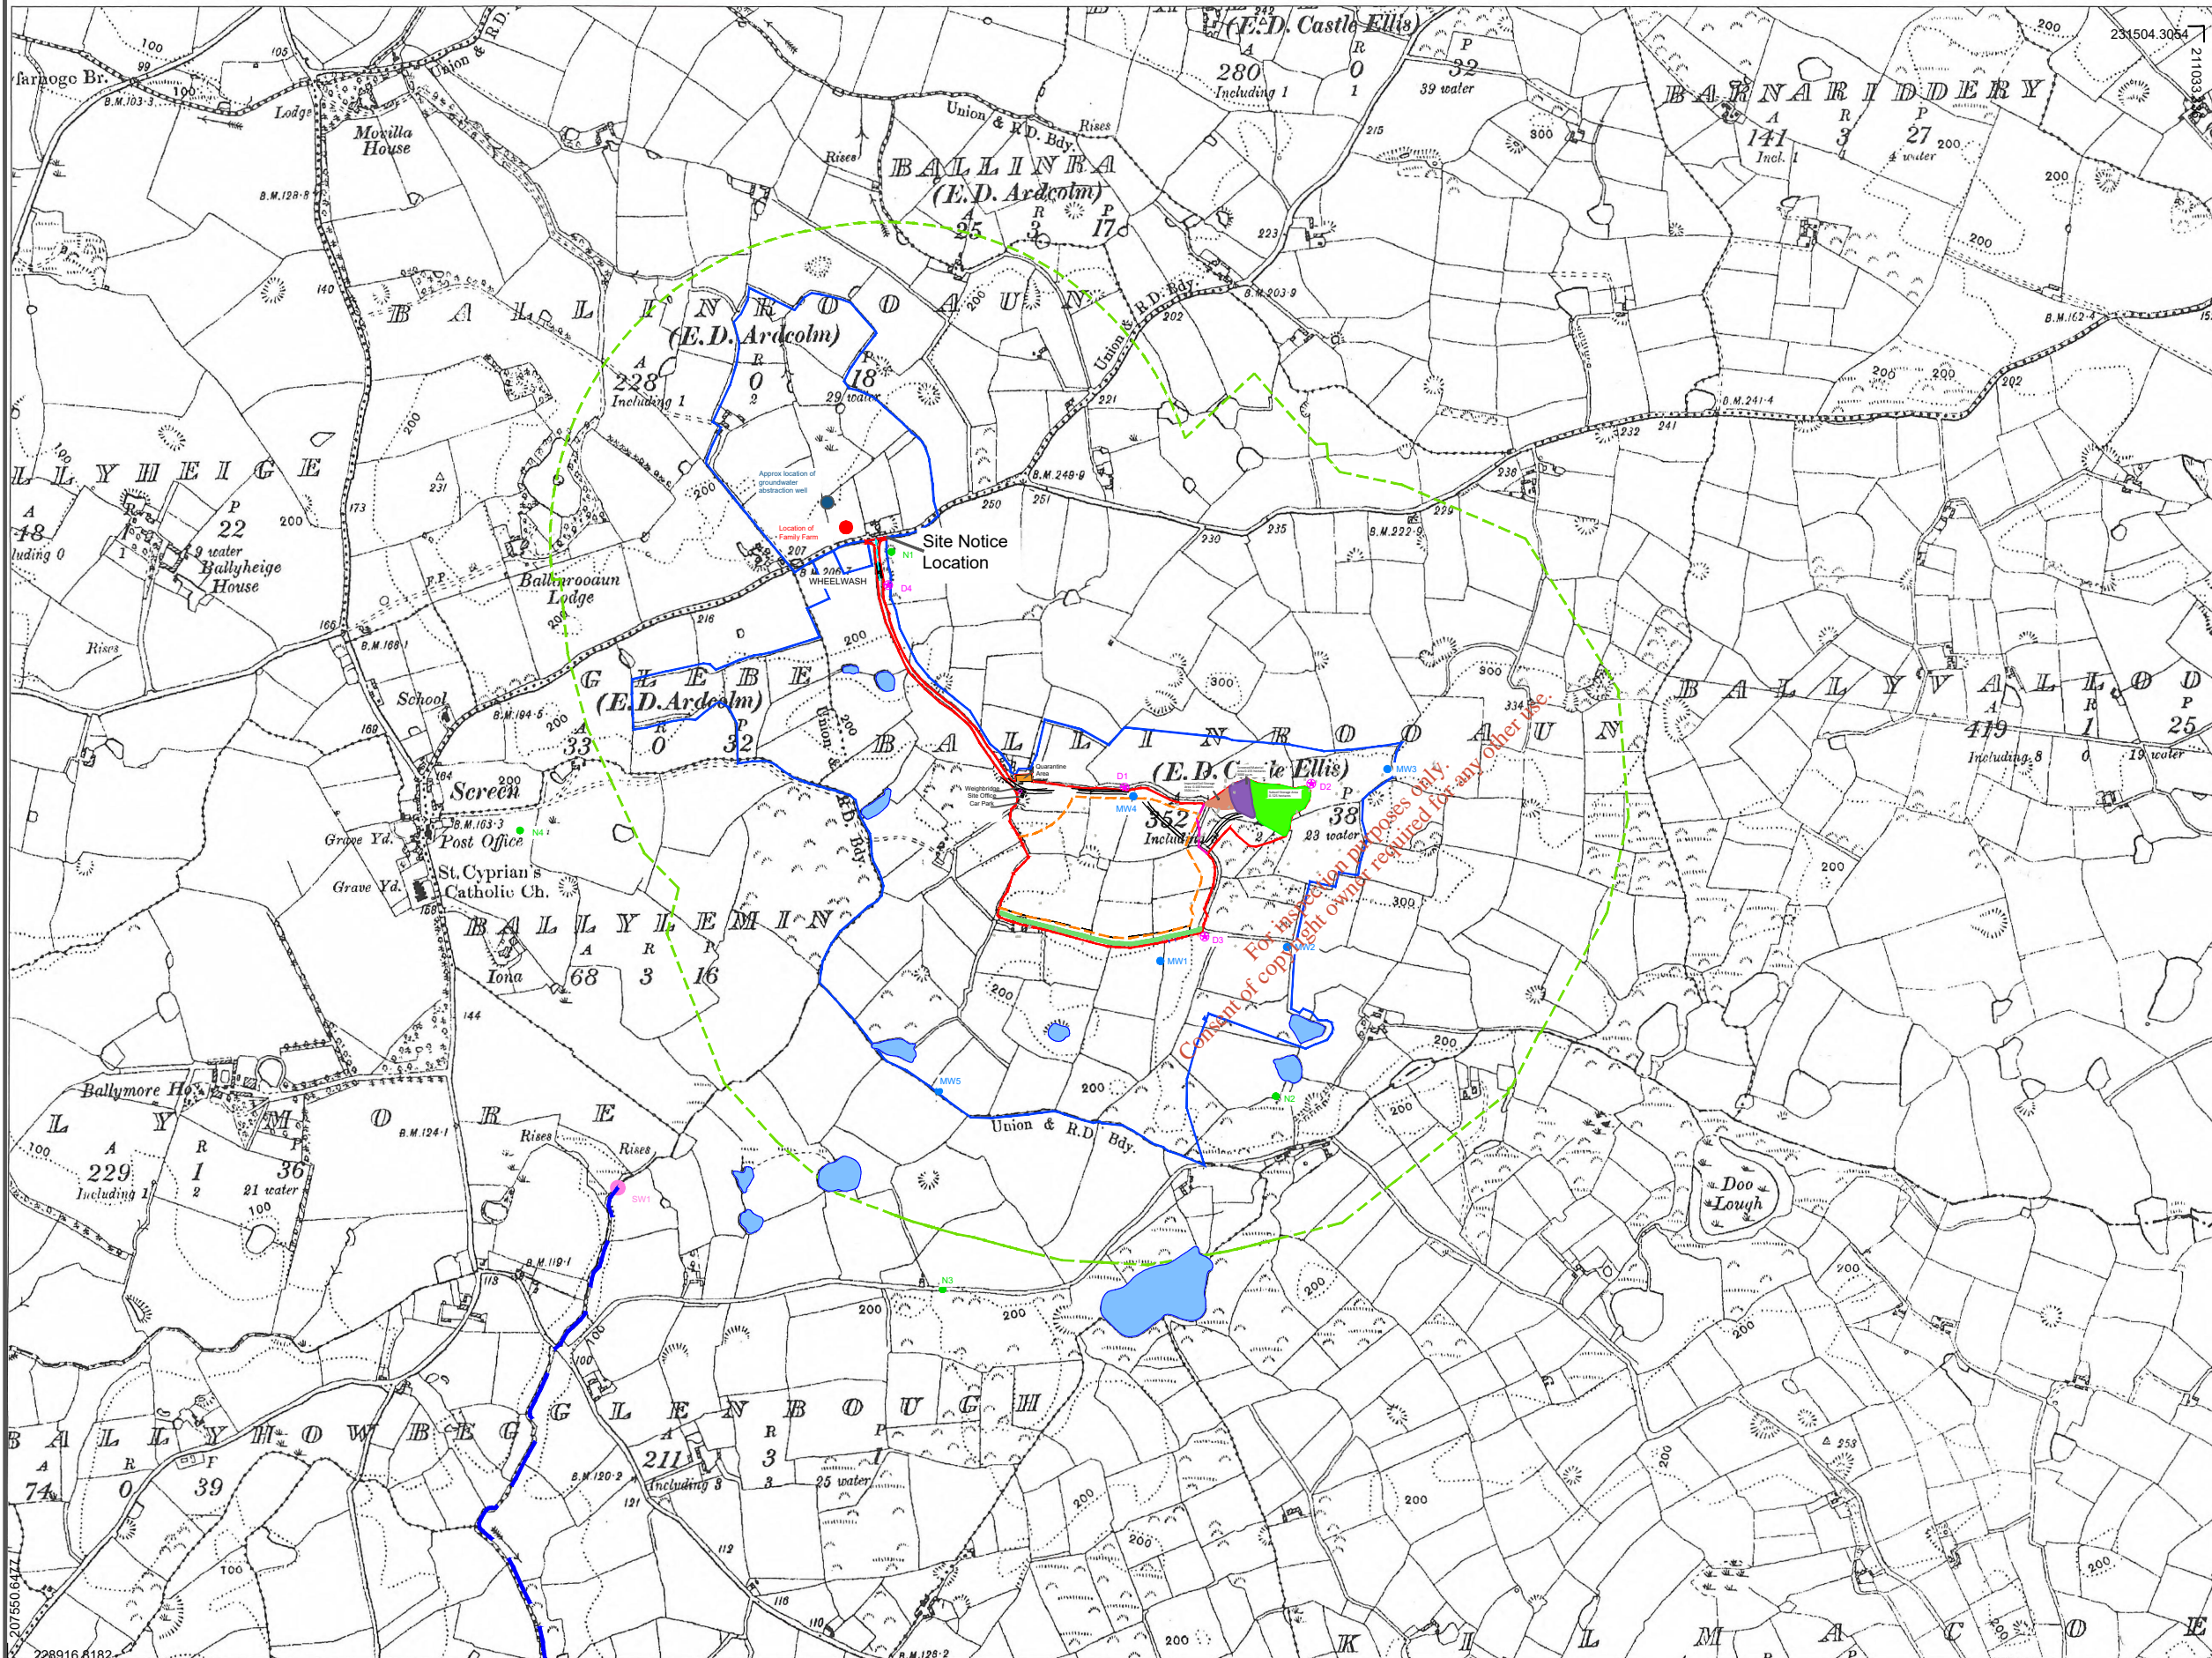

- LEGEND**
- ★ D Approximate Dust Monitoring Locations
 - MW Groundwater Monitoring Locations
 - N Noise Monitoring Locations
 - SW Surface water Monitoring Locations
 - ☾ Surface Water Features Within 500m
 - Site Boundary
 - Lands in Ownership by Applicant
 - Water and Electrical Supply to wheelwash location
 - Breakthrough from the existing quarry
 - Extraction and Filling Area
 - 5 metre wide Topsoil Storage Bund

Notes -

All locations given are approximate

Contours and levels provided are based on survey levels obtained by Coastway Surveys in 2017 - levels within existing quarry will have altered since date of this survey


Route of Access Road will amend as the quarry is extended and filled

Dust Monitoring locations may be moved by agreement with EPA and Wexford County Council as quarry is extended and filled.

Storage areas, weighbridge, site office and car park locations are approximate only

For inspection purposes only. Consent of copyright owner required for any other use.

Scale:- 1:10,560
 Scála:- 1:10,560

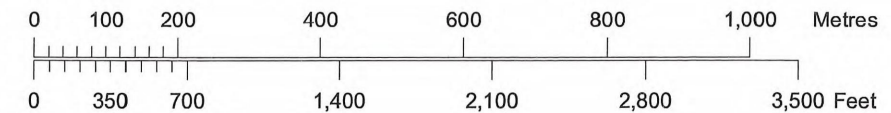

Plot Ref. No. 19704530_1
 Plot Date 22-JAN-2016



ROB HEALY & ASSOCIATES
 LAND SURVEYING & ENGINEERING SERVICES

Unit 11 Westpoint Business Park, Clonard, Wexford
 E-mail: rhealy@enviroguide.ie
 Tel: (086) 3808706

CLIENT: MSK Silversands LTD.			
LOCATION: Ballynaaroan, Screen, Enniscorthy, Wexford			
DRAWING TITLE: Site Location			
SCALE: 1:10560@A3	DATE: 08/08/2019	DRN BY: RH	DRG NO: Map - 1