

ATTACHMENT C.1.

SITE LOCATION MAP & SITE BOUNDARY

APPLICATION TO THE EPA FOR A CERTIFICATE OF AUTHORISATION

FORMER MUNICIPAL HISTORIC LANDFILL

POTTLEBOY

COOTEHILL

CO. CAVAN


Prepared By:

**Traynor Environmental Ltd
Belturbet Business Park,
Creeny
Belturbet
Co. Cavan**

*For inspection purposes only.
Consent of copyright owner required for any other use.*



DECEMBER 2014

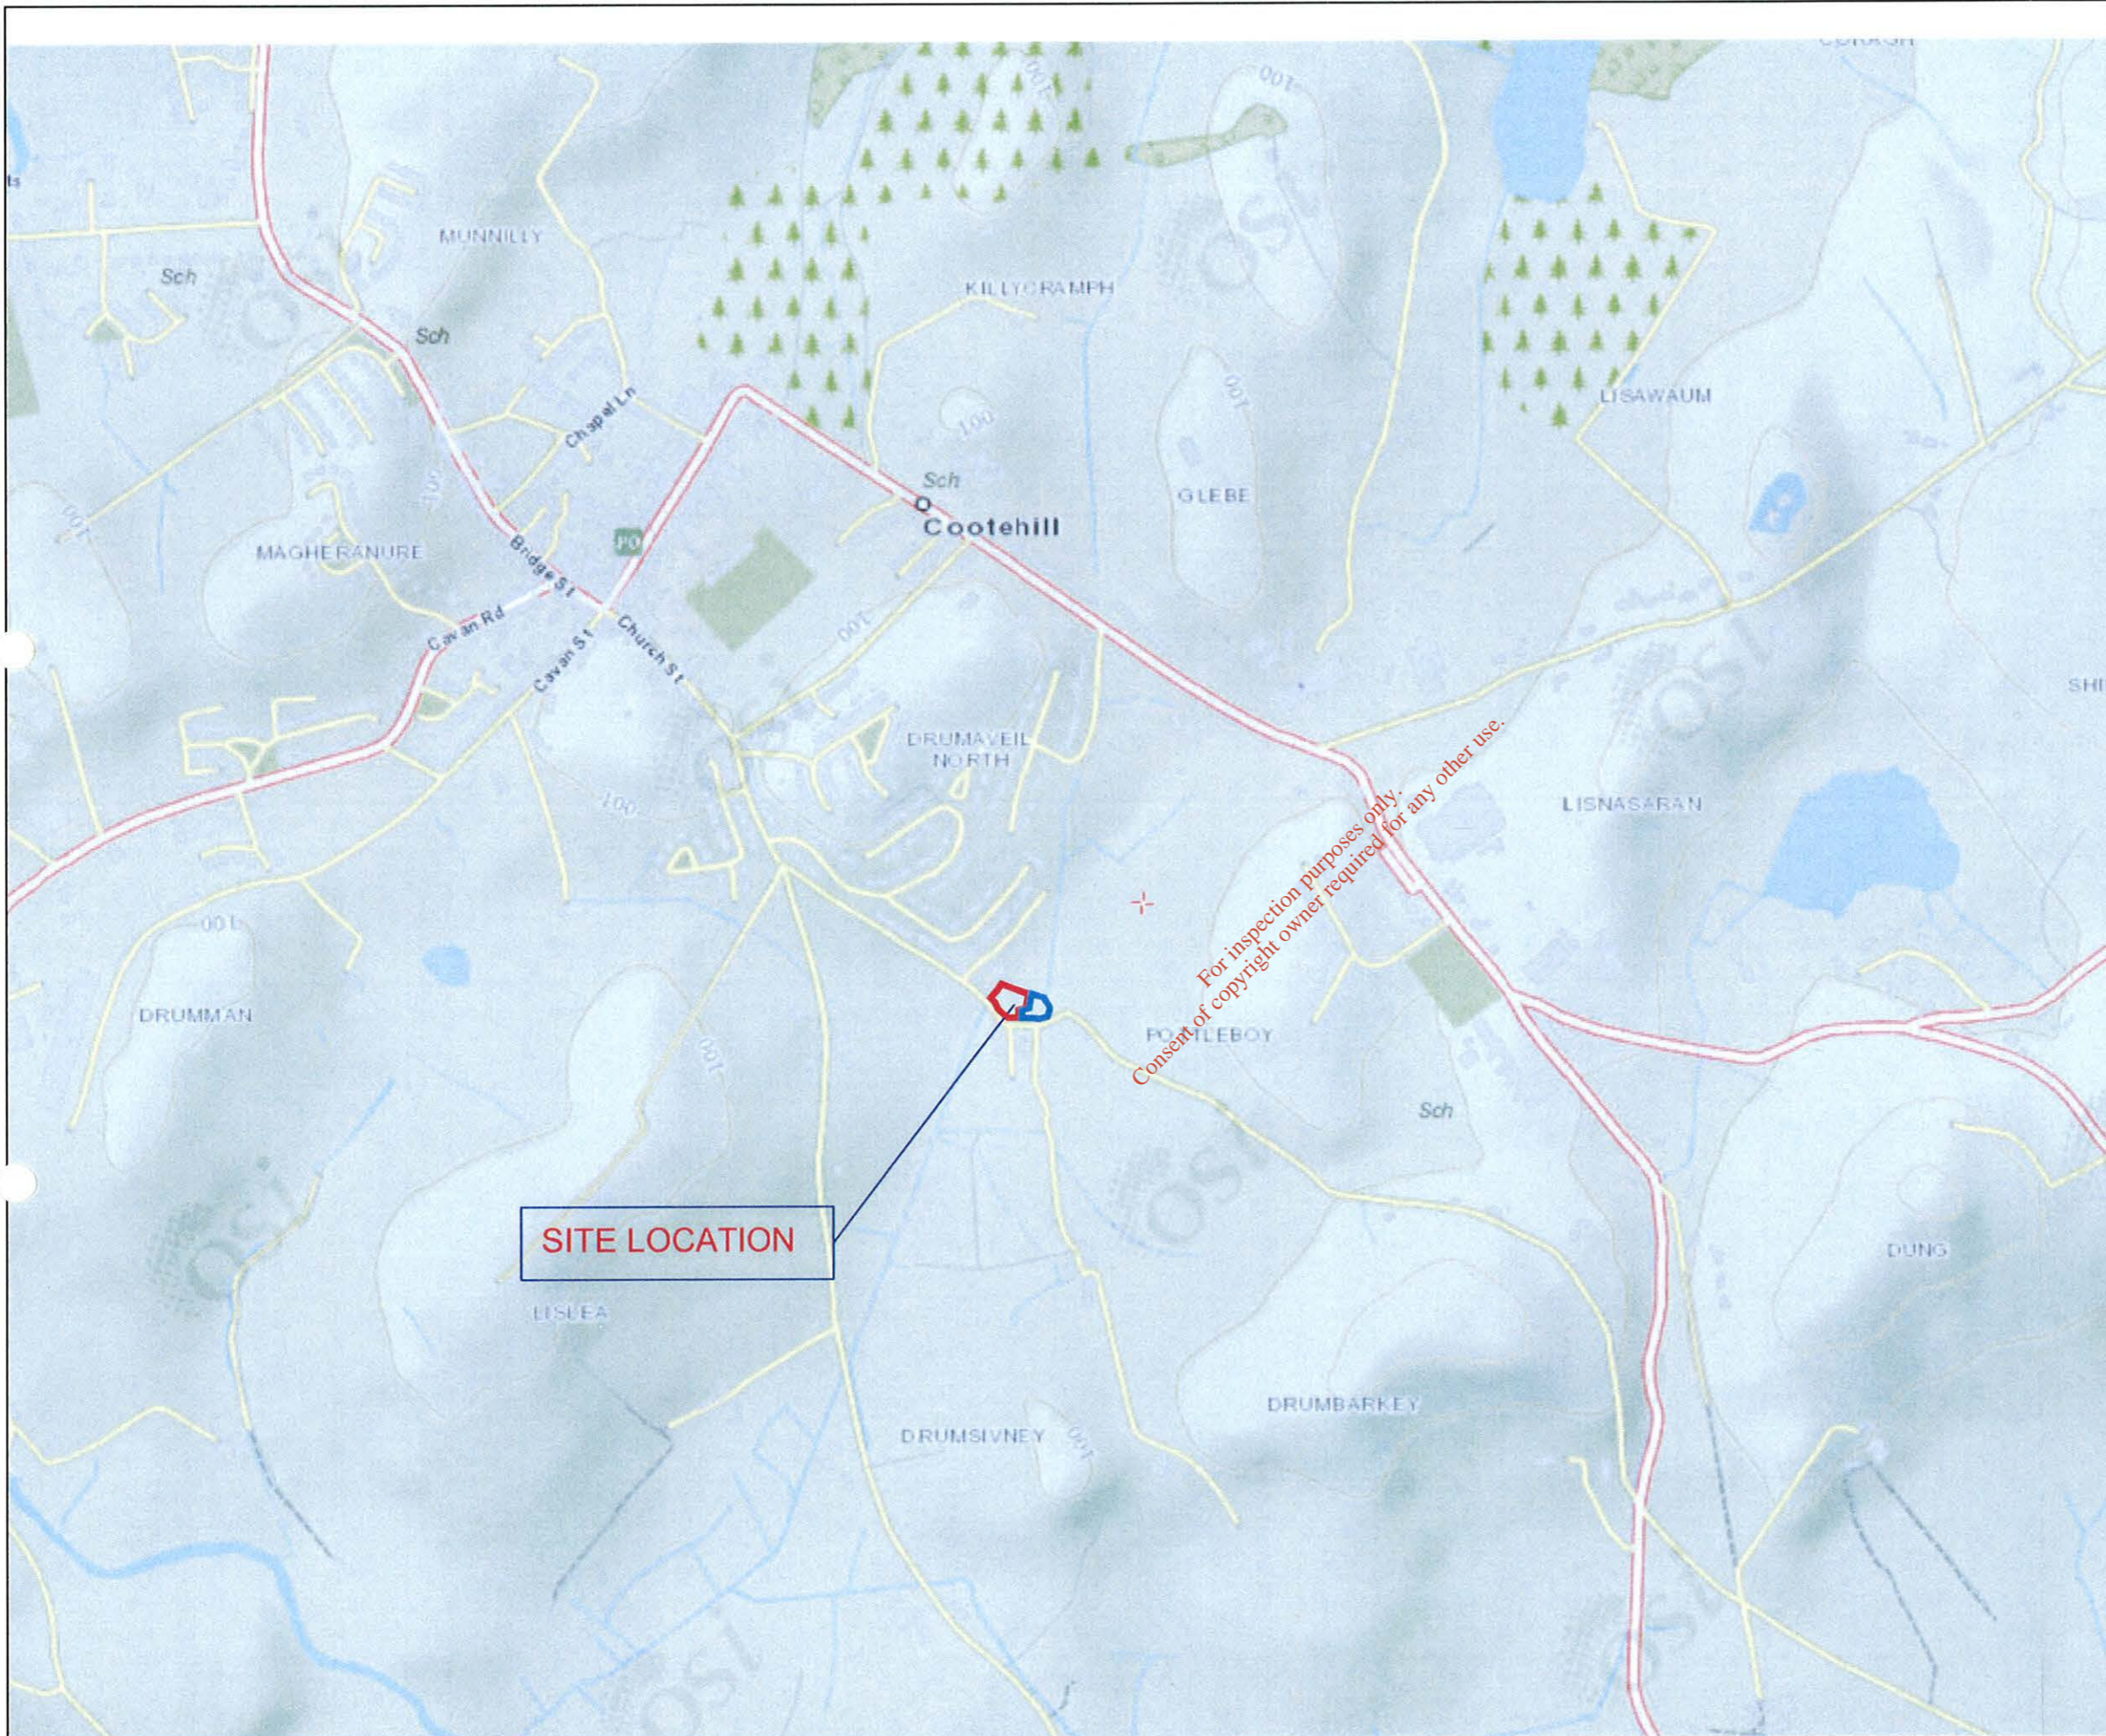

NOTES

REV.	DATE	DESCRIPTION	APPROVED
------	------	-------------	----------

COPYRIGHT RESERVED – THIS DRAWING IS NOT TO BE USED FOR A PURPOSE OTHER THAN THAT FOR WHICH IT HAS BEEN ISSUED BY ALAN TRAYNOR CONSULTING ENGINEERS. NOR IS IT TO BE COPIED OR REPRODUCED IN ANY MATTER WITHOUT WRITTEN CONSENT.

Traynor Environmental Ltd.
 BELTURBET BUSINESS PARK
 CREENY BELTURBET
 Co. CAVAN
 E-MAIL: nevin@traynorenvironmental.com TEL: 049 9522236
 FAX: 049 9522808

CLIENT
 CAVAN COUNTY COUNCIL

PROJECT TITLE
 SITE INVESTIGATION & RISK ASSESSMENT
 OF EXISTING HISTORIC LANDFILL SITE AT
 POTTLEBOY, COOTEHILL, CO CAVAN

DRAWING TITLE
 SITE LOCATION MAP

SCALE	DRAWN	CHECKED	APPROVED
1:5000	ANGELA MC DERMOTT	ANGELA MC DERMOTT	NEVIN TRAYNOR
	DATE NOVEMBER 2014	DATE NOVEMBER 2014	DATE NOVEMBER 2014

DRAWING No.	REV.
14.248.101	