


SCALE VERTICAL




A

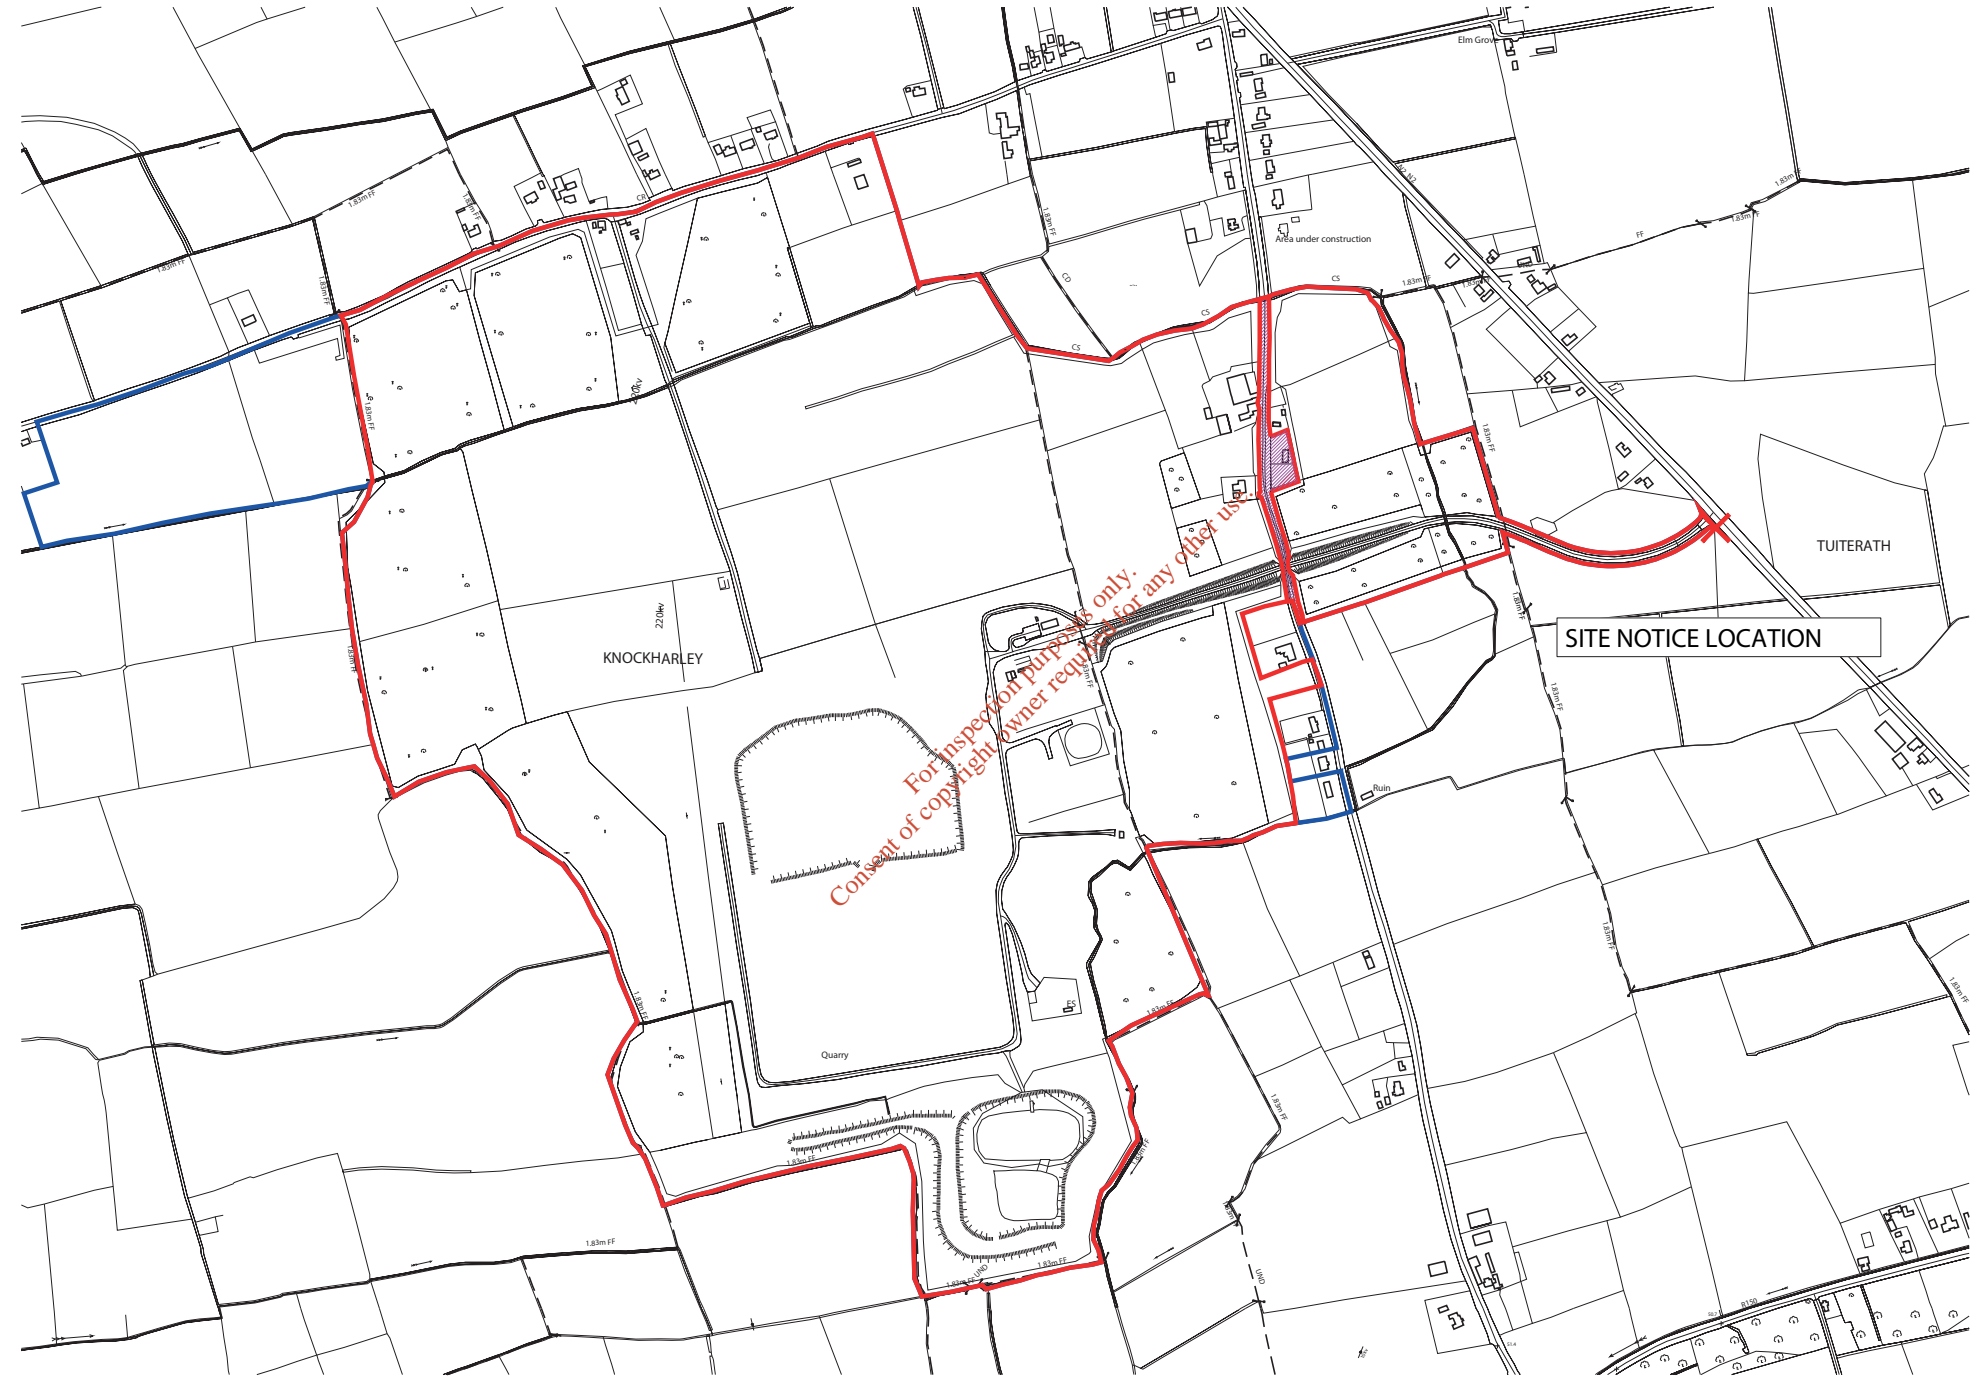

NOT FOR CONSTRUCTION UNLESS SPECIFICALLY STATED OTHERWISE
 No part of this document may be reproduced or transmitted in any form or stored in any retrieval system of any nature without the written permission of Fehily Timoney & Company as copyright holder except as agreed for use on the project for which the document was originally issued.
 Do not scale. Use figured dimensions only. If in doubt - Ask!

LEGEND

	Planning Boundary
	Area Within Planning Boundary, Not Within Application Site
	Ownership Boundary

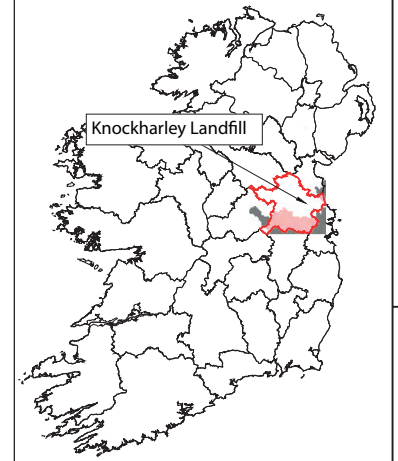

Rev.	Drawn	SK	CJK	BC	Cork	10.07.18	Issue For Planning Application
	Checked						
	Appd						
	Date						
Revision History							
Name of Client							
KNOCKHARLEY LANDFILL LTD.							
Name of Job							
PROPOSED DEVELOPMENT AT KNOCKHARLEY LANDFILL							
Title of Drawing							
1:10,000 SITE LOCATION MAP							
Scales Used						This Drawing was printed to	
1:10000						A3-	
Dwg. No.							Rev.
1							A

FEHILY TIMONEY & COMPANY
 CONSULTANTS IN ENGINEERING & ENVIRONMENTAL SCIENCES
 W: www.fehilytimoney.ie, E: info@ftco.ie
 Core House, Pouladuff Rd, Cork, Ireland.
 T: +353-21-4964133, F: +353-21-4964464
 J5 Plaza, North Park Business Park, North Road, Dublin 11, Ireland
 T: +353-1-6583500, F: +353-1-6583501

