


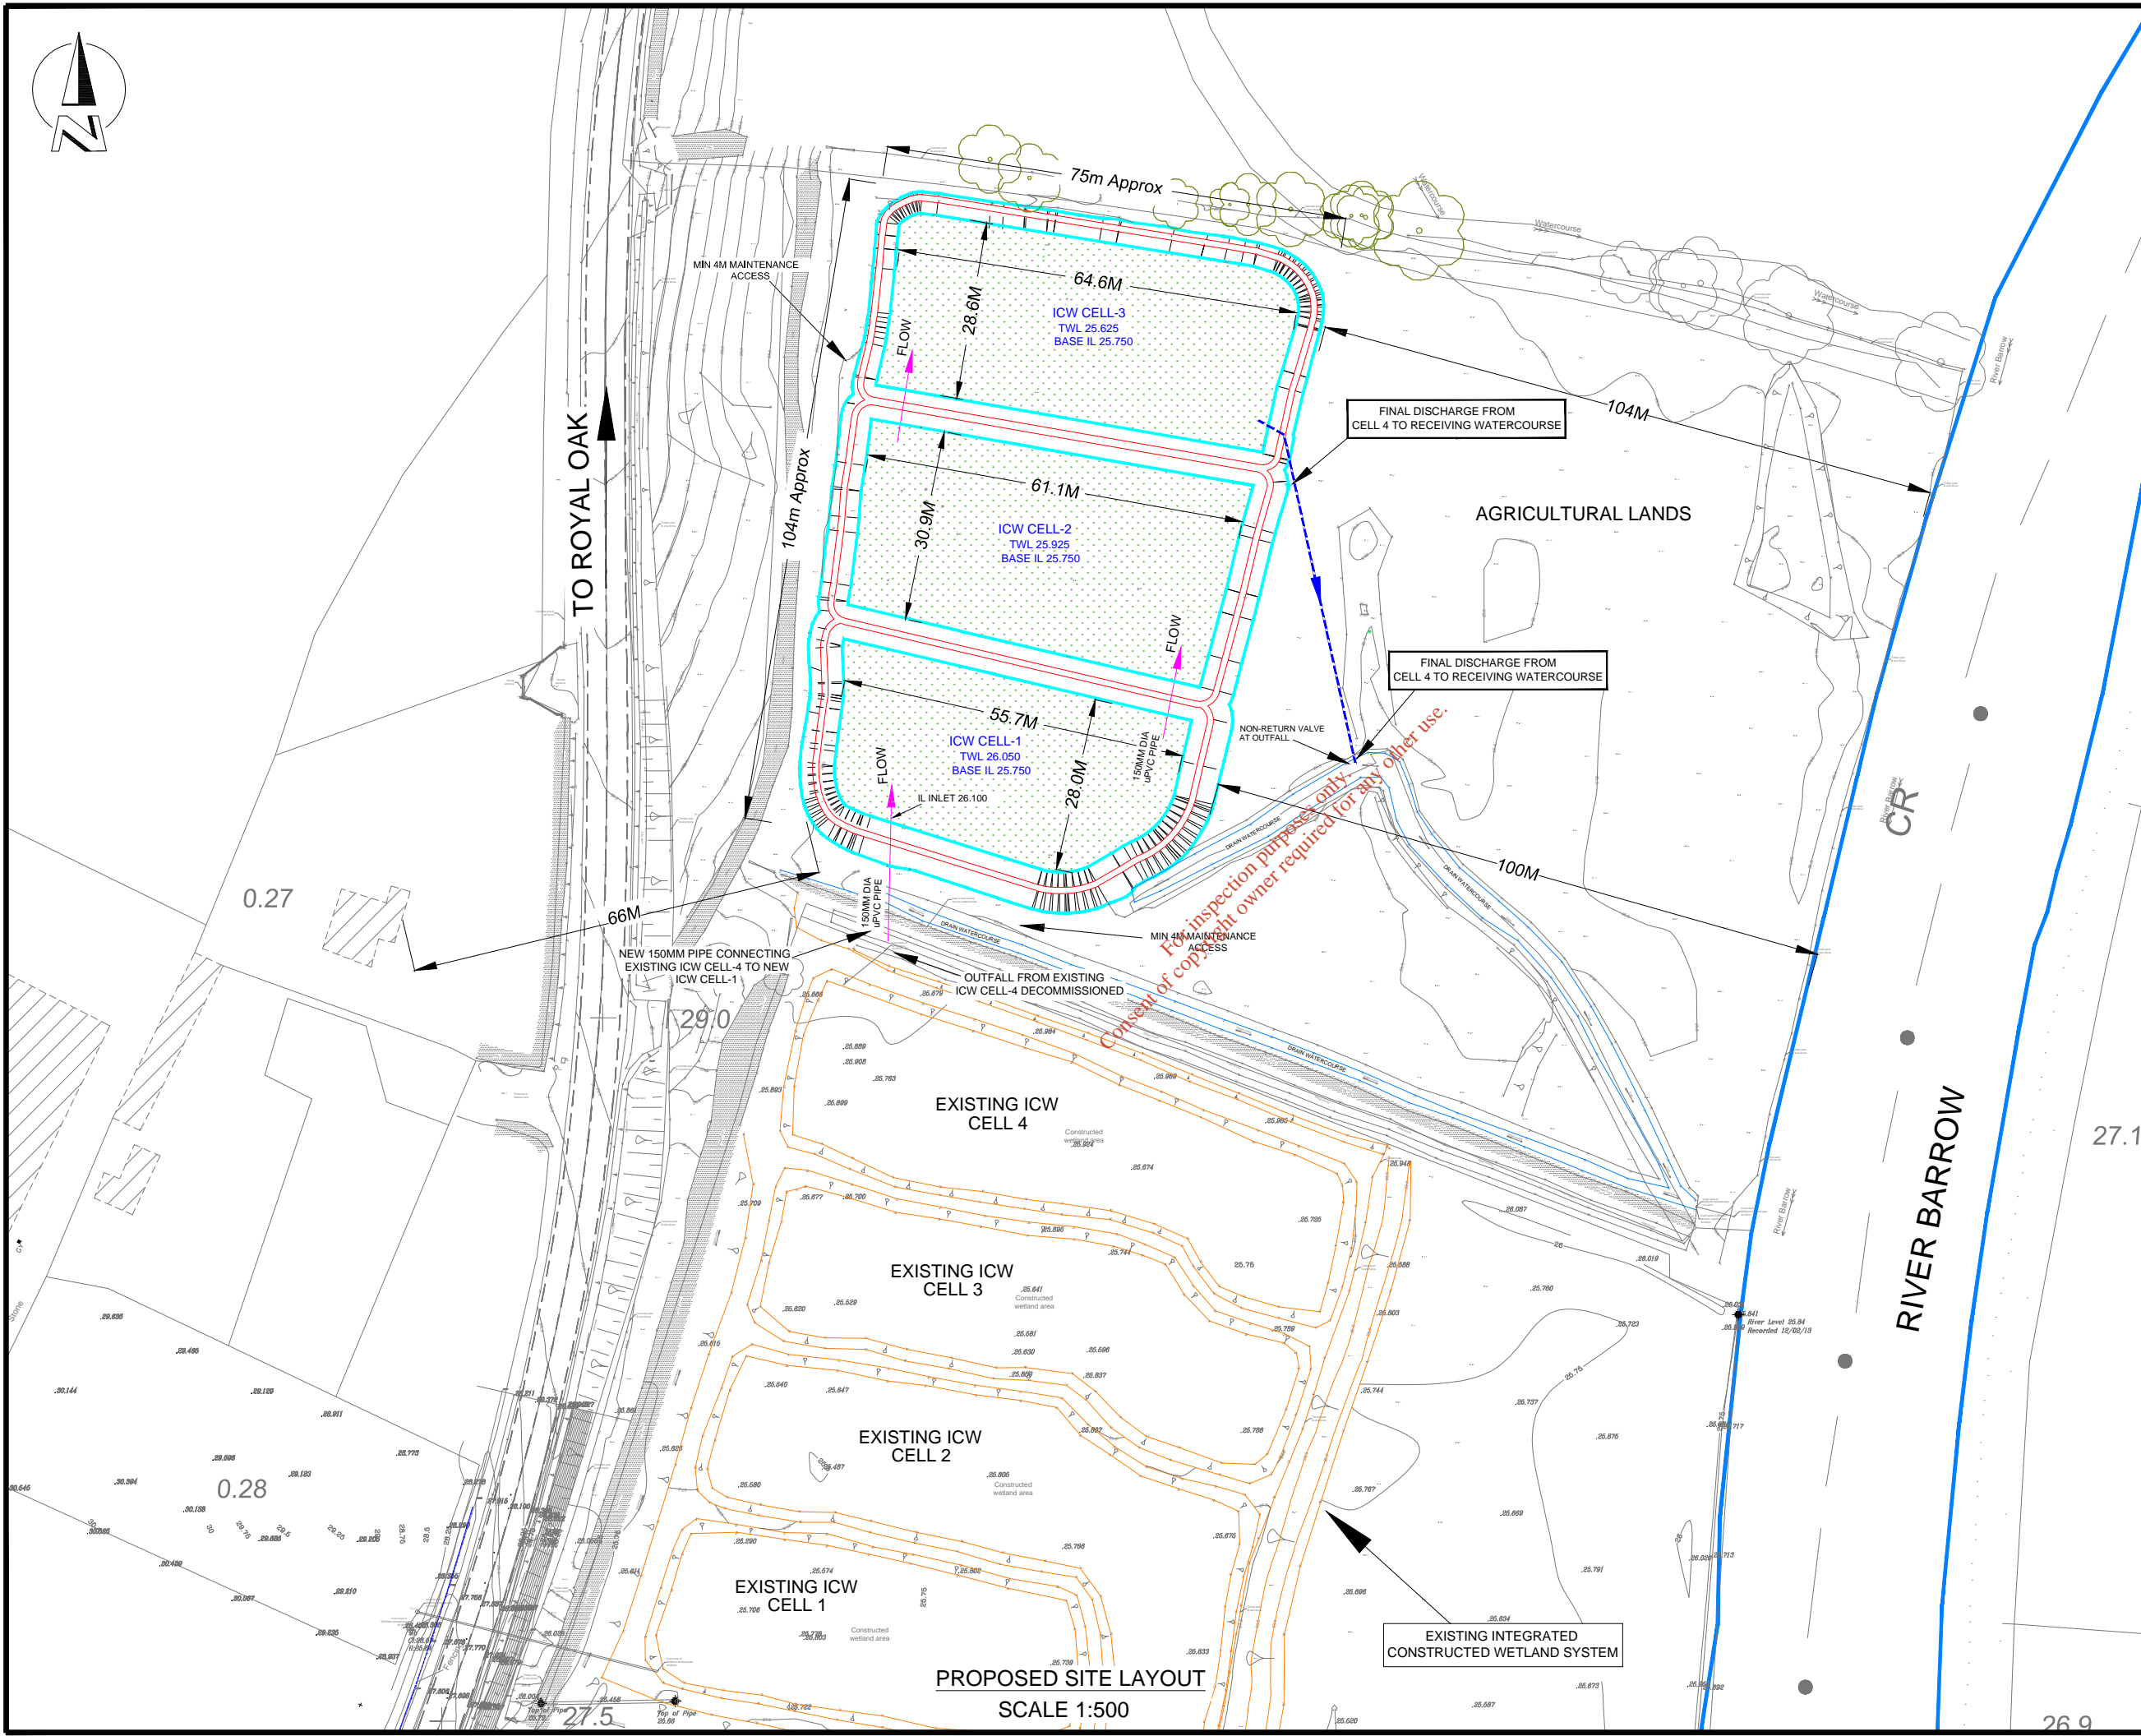

**LEGEND**

INFORMATION DRAWING ONLY  
CONTRACTOR TO CHECK & CONFIRM  
ALL ILLUSTRATED LEVELS & DIMENSIONS



A	14.03.19	ISSUED FOR PLANNING	LMc	PMS
rev.	date	amendment	drn	ckd



PROPOSED INTEGRATED CONSTRUCTED  
WETLANDS SYSTEM AT LOWER GRANGE  
GOESBRIDGE

PROPOSED SITE LAYOUT PLAN



INNOVATION CENTRE TELEPHONE: 059 91 33084  
GREEN ROAD FAX: 059 91 40499  
CARLOW EMAIL: info@iece.ie

file location:	N:\IE1547\DRAWINGS	scale:	1:500	sheet:	A1
drawing status:	PLANNING	datum:	MALIN	drawn:	LMC
drawing no.	IE1547-004	checked:	PMS	approved:	PMS
		date:	28.02.2019		

© IE Consulting. This drawing or its contents must not be reproduced for any purpose without written permission. It is to be used only for the purpose for which it is supplied.

PROPOSED SITE LAYOUT  
SCALE 1:500