



SECTION B – GENERAL

Attachment B3: Location of Associated Waste Water Treatment Plant(s)

- **Attachment B.3a: Youghal Waste Water Treatment Plant Location**
- **Attachment B.3b: Youghal Primary Discharge Location**

*For inspection purposes only.
Consent of copyright owner required for any other use.*

Reproduced from the Ordnance Survey Ireland by Permission of the Government. Licence no. (B.G.E.) 3-3-34

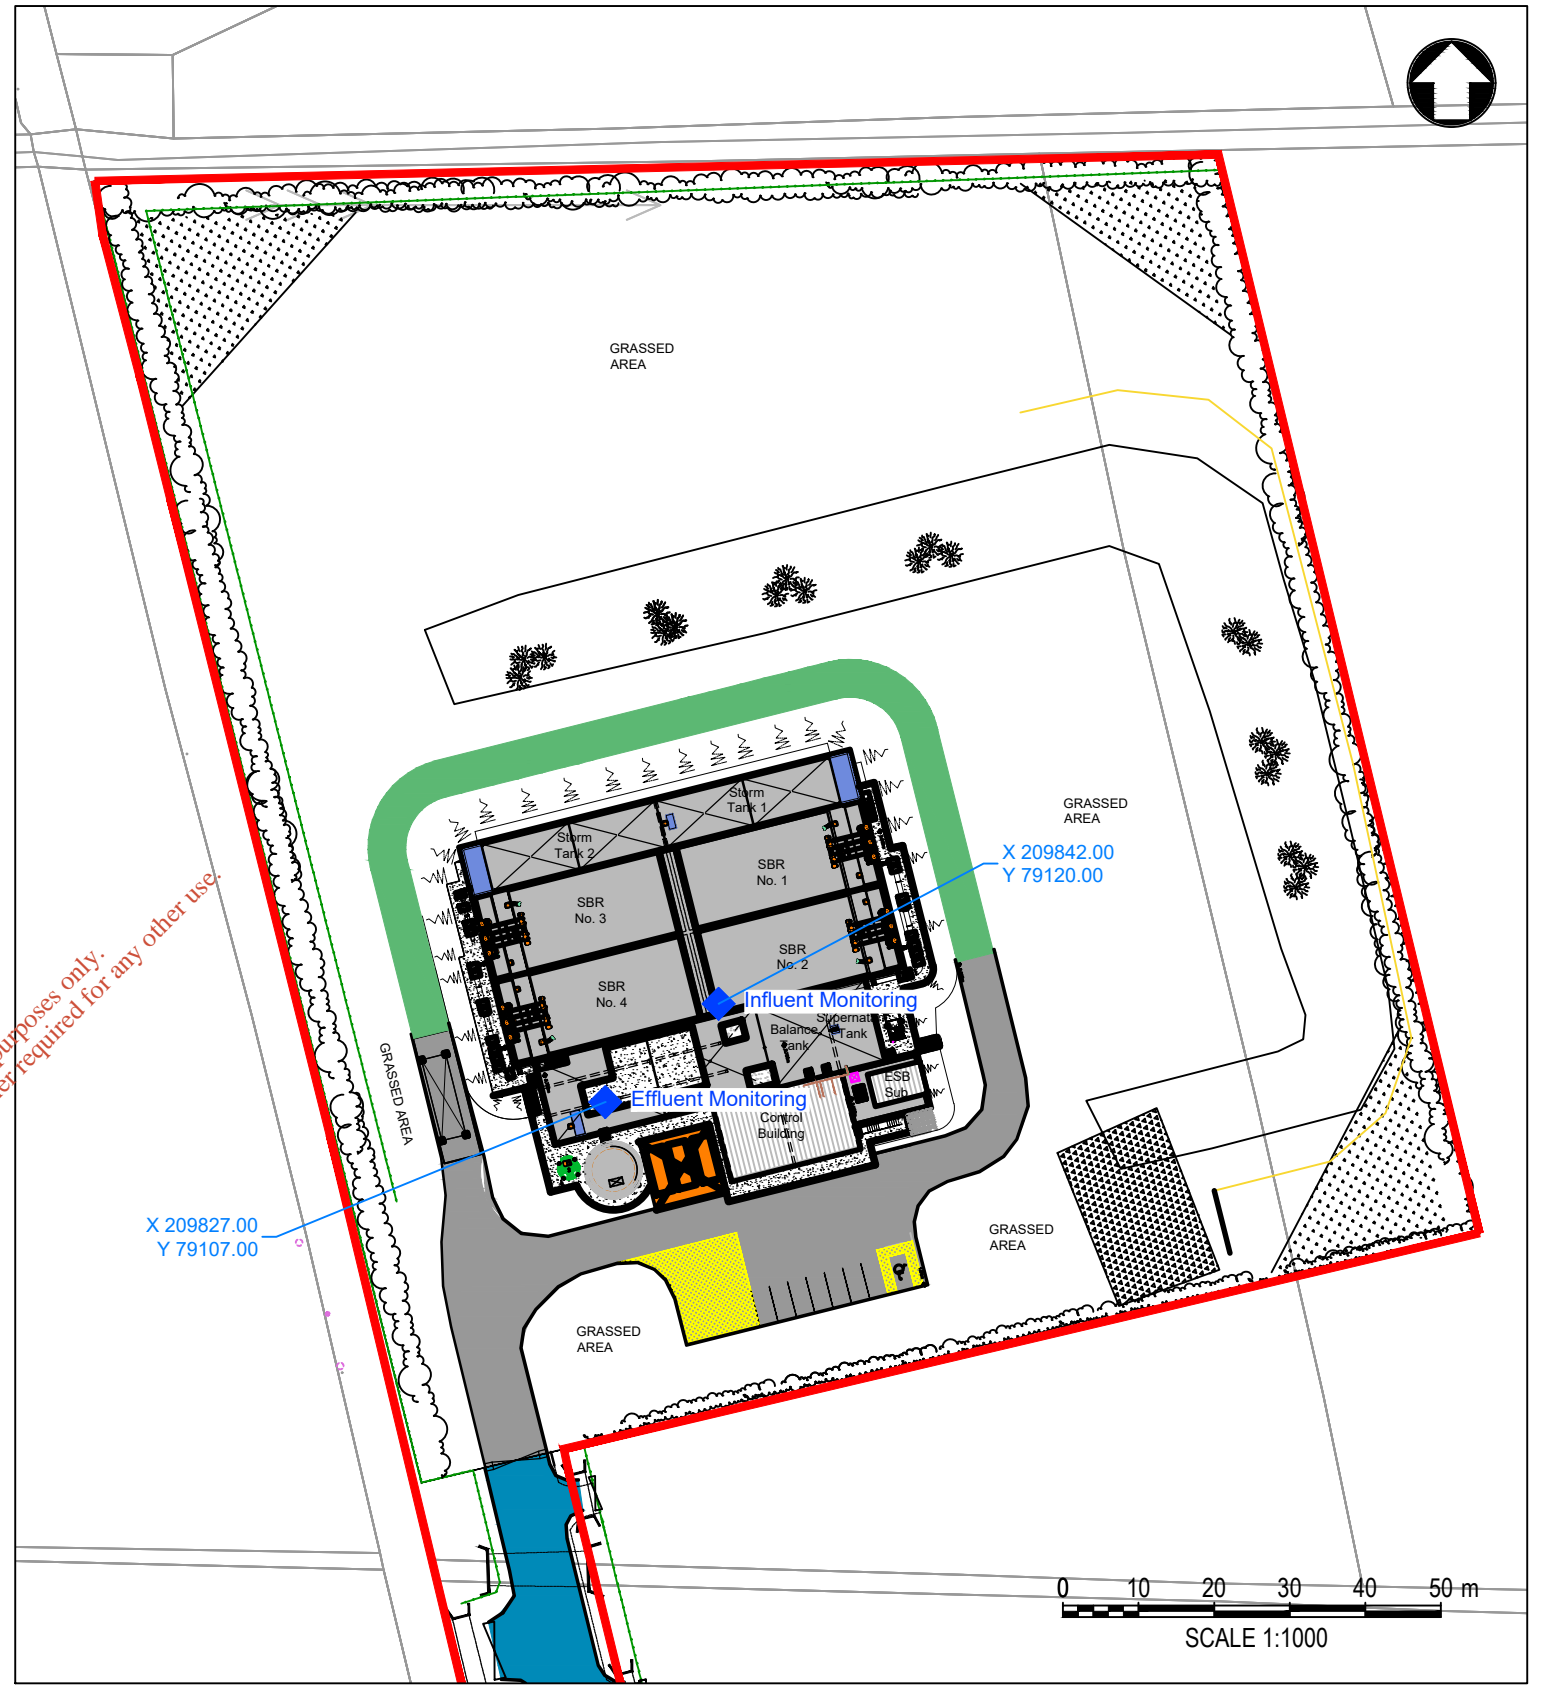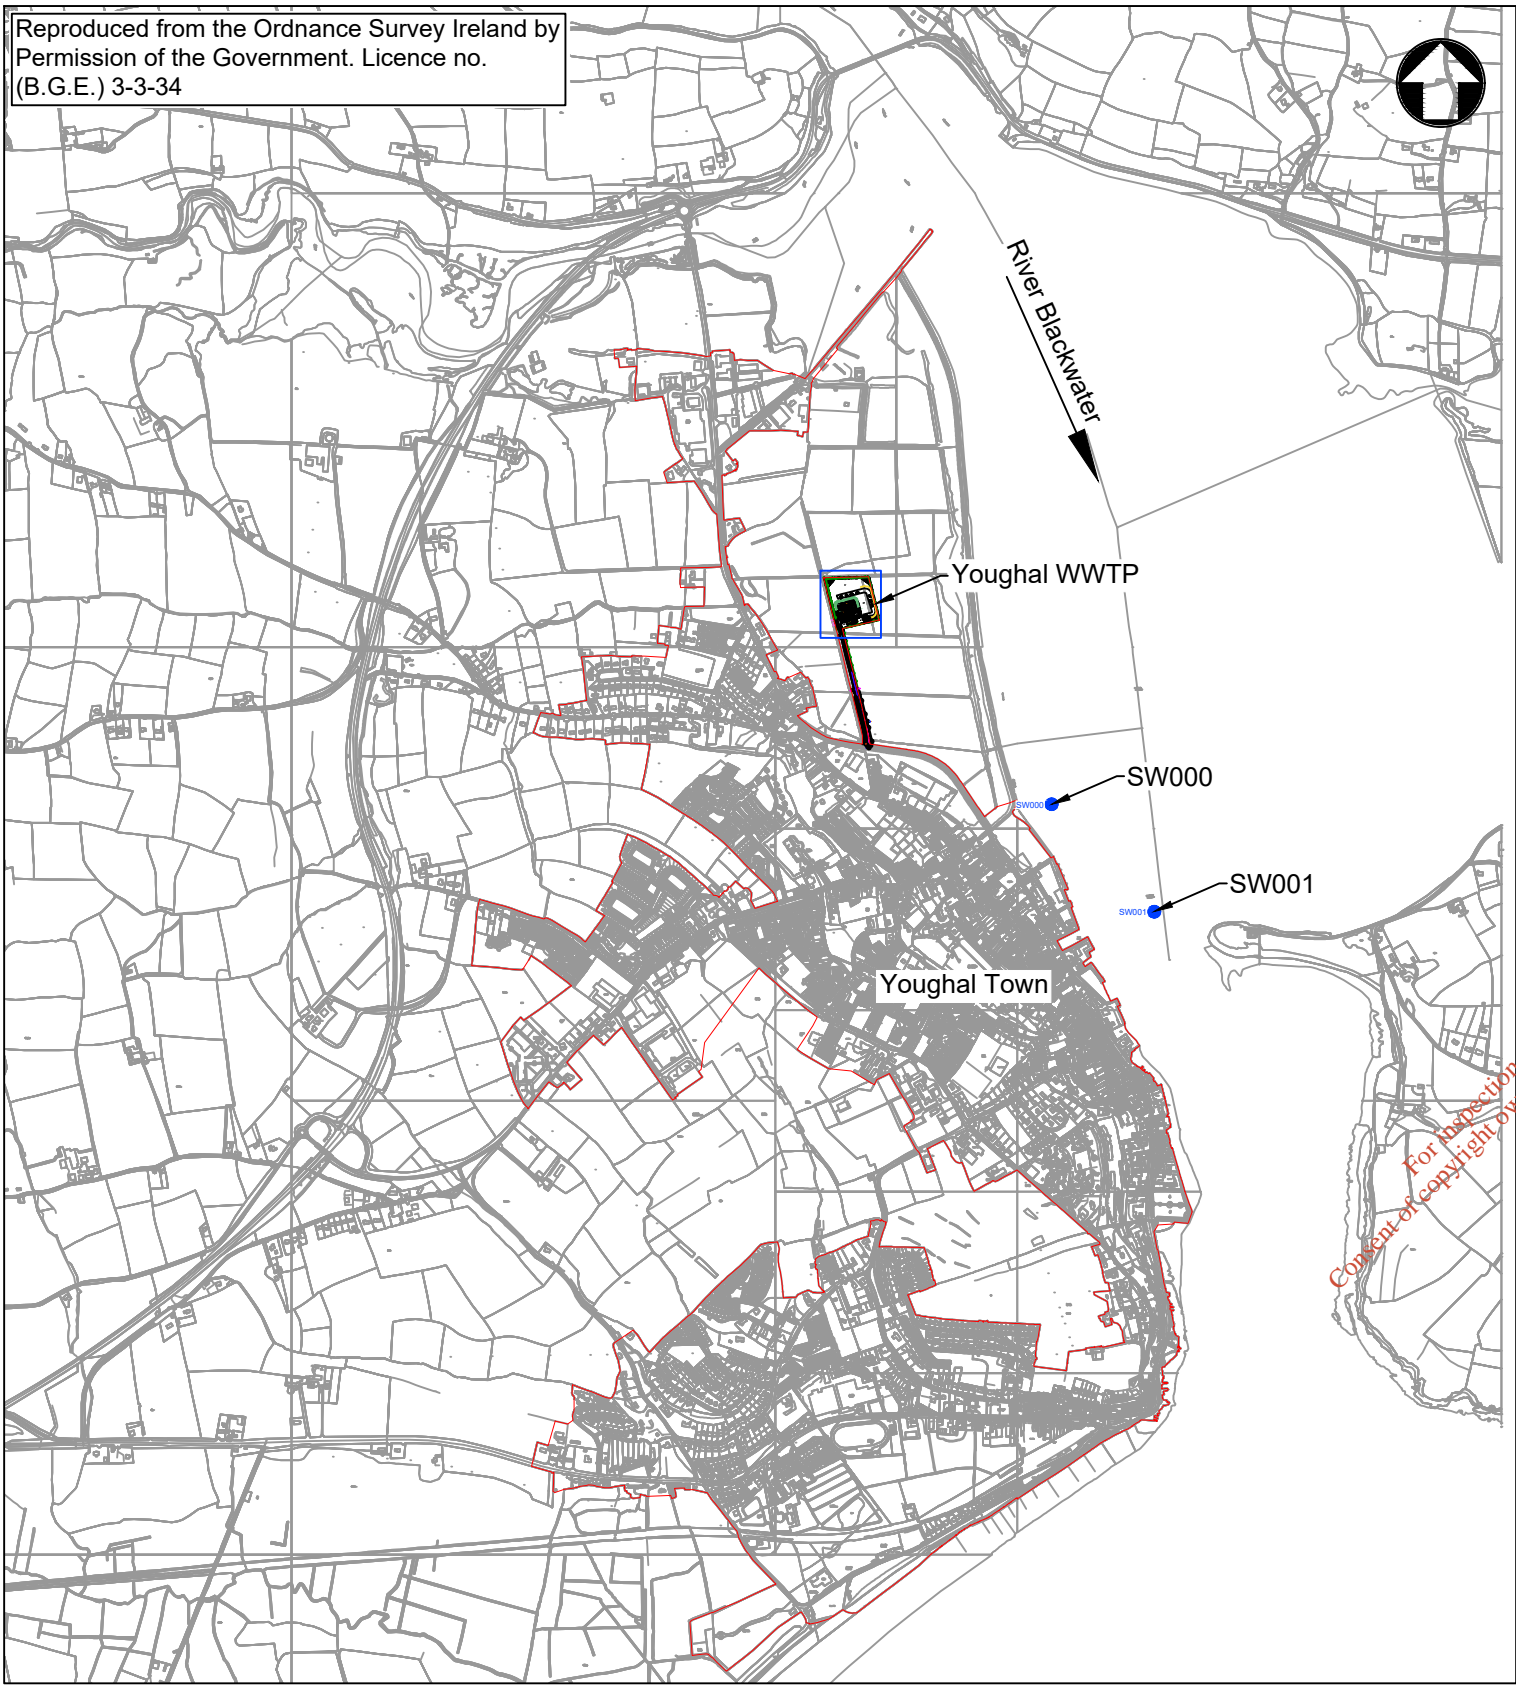

For inspection purposes only. Consent of copyright owner required for any other use.

© Mott MacDonald Ireland
 This document is issued for the party which commissioned it and for specific purposes connected with the captioned project only. It should not be relied upon by any other party or used for any other purpose.
 We accept no responsibility for the consequences of this document being relied upon by any other party, or being used for any other purpose, or containing any error or omission which is due to an error or omission in data supplied to us by other parties.

MOTT MACDONALD

5 Eastgate Avenue
 Eastgate
 Little Island
 Cork
 Ireland
 T +353 (0) 21 4809800
 F +353 (0) 21 4809801
 W www.mottmac.com

Client

Rev	Date	Drawn	Description	Ch'k'd	App'd
P1	10.03.20	DGal	Issued for Information	PCha	RMan

Title
Youghal WWDL Review

Location of Associated WWTP Attachment B.3a Map 2

 Drawing Number
229379472-MMD-00-XX-DR-C-0102

Drawn	D Gallagher	
Checked	P Chambers	
Approved	R Mansfield	
Scale at A3 1:25,000		
Security	Status	Rev
STD	INF	P01