


LEGEND	
S.V.	STOP VALVE
SC.V.	SCOUR VALVE
A.V.	AIR VALVE
G	GULLY
W.M.	WATER METER
---	PROPOSED SURFACE WATER PIPES
---	EXISTING SURFACE WATER PIPES
---	PROPOSED SOILED WATER/EFFLUENT
---	EXISTING SOILED WATER/EFFLUENT
---	PROPOSED / EXISTING WATER FEEDS
⊕	EXISTING MANHOLE
⊙	PROPOSED SURFACE WATER MANHOLE
⊙	PROPOSED SOILED WATER MANHOLE
F	FOUL SEWER
S	SURFACE WATER
---	PROPOSED FEATURES TO BE REMOVED
---	BOUNDARY LINE
---	EXISTING ESB OVERHEAD LINES
---	EXISTING LEVELS/COUNTOURS
---	EXISTING BUILDINGS
---	EXISTING PAVED AREAS - CONCRETE
---	SERVICE ROADS - HARDCORE
---	AS APPROVED BUILDINGS UNDER 19/440
---	APPROVED CONCRETE AREAS - 19/440
---	STORE TO BE FITTED WITH HYGIENE AREAS
---	SITE INFILL AREA AS APPROVED - 19/440
---	PROPOSED FREE RANGE PADDOCK AREAS

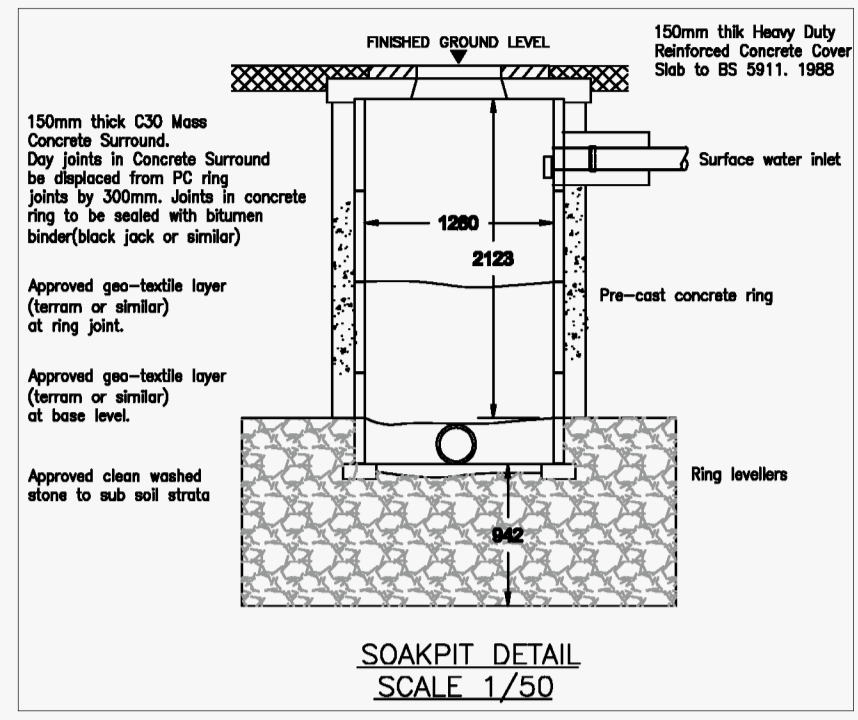

- NOTE:  
ALL LEVELS RELATE TO APPARENT DATUM.
- Existing Poultry Unit to F.F.L. 101.250+
  - Existing concrete yard area
  - Storage shed to be fitted with hygiene areas - F.F.L. 101.2
  - Existing concrete yard circulation area
  - Existing underground washings storage tank
  - Existing gated entrance area
  - As approved concrete apron area F.F.L. 101.250+
  - As approved gas tank location
  - As approved poultry unit - F.F.L. 101.250+
  - As approved site infill area
  - Proposed wastewater treatment unit
  - Proposed wastewater polishing filter

**FOR PLANNING PURPOSES ONLY**

- Read in conjunction with Engineers and other Contract Drawings and with Specifications.
- Refer to site block for rest of information on this drawing.
- All works to comply with current Building Regulations.
- Any anomalies between drawings and/or specifications, to be referred to Architect for clarification. IF IN DOUBT - AEC.
- Do not scale from drawings.
- Use figured dimensions only.
- All dimensions to be checked on site prior to commencement of works.
- This drawing is copyright protected.
- This drawing is for Planning Purpose only.

COPYRIGHT RESERVED - THIS DRAWING IS NOT TO BE USED FOR A PURPOSE OTHER THAN THAT FOR WHICH IT HAS BEEN ISSUED BY MICHAEL HETHERTON ARCHITECTURAL AND ENGINEERING SERVICES. NOR IS IT TO BE COPIED OR REPRODUCED IN ANY MANNER WITHOUT PRIOR WRITTEN CONSENT.

**Michael Hetherton Arch. & Eng. Services Ltd.**  
 Unit 3, Cavan Street, Oldcastle, Co. Meath.  
 Phone: 01-852-8111    Mobile: 087-236222    Email: mh@mh.ie

CLIENT		Sammy Wilkin	
PROJECT	Proposed poultry unit development, lands infill, installation of hygiene facilities, on site wastewater treatment system and ancillary site works at Cornwell, Rookery, Co. Monaghan	DATE	21-03-2020
REV	00	DRAWN	D. MCGINNEY
		CHECKED	M. HETHERTON
		APPROVED	J. ANDERSON
DRAWING NO.		SAMMY_WILKIN_POULTRY_A1_004	
TITLE		FI RESPONSE - SITE LAYOUT PLAN	
		SCALE: 1:500 @ A1	

**SITE LAYOUT PLAN**  
Scale 1:500