

Notes

1. ORDNANCE SURVEY IRELAND LICENCE NO. EN0034509
© ORDNANCE SURVEY IRELAND/GOVERNMENT OF IRELAND
2. ALL CO-ORDINATES SHOWN RELATE TO IRISH NATIONAL GRID CO-ORDINATES.
3. ALL SITE LEVELS REFER TO MEAN SEA LEVEL VERTICAL DATUM AT POOLBEG.
4. GENERAL SITE LEVEL IS +7.00M O.D.

Legend:

- Site Boundary ———
- Property Boundary ———

Scale:



Rev	Date	Drawn	Description	Ch'kd	App'd
P7	11/11/09	AV	Issued with Planning Application	KMcC	DMcR
P6	05/11/09	AV	Revised as per Endesa Comments	KMcC	DMcR
P5	13/10/09	AV	Revised as per Endesa Comments	KMcC	DMcR
P4	22/10/09	AV	Revised as per Endesa Comments	KMcC	DMcR
P3	30/09/09	AV	Revised as per Endesa Comments	DC	DMcR
P2	28/08/09	AV	Issued for Approval	DC	DMcR
P1	30/07/09	VF	Issued for Approval	DC	DMcR



Mott MacDonald Ireland Ltd.
South Block, Rockfield,
Dundrum, Dublin 16,
Ireland
Tel +353 (1) 291 6700
Fax +353 (1) 291 6747
Web www.mottmac.com


Client

Endesa Ireland Ltd.
5th Floor,
3 Grand Canal Plaza,
Grand Canal Street Upper,
Dublin 4,
Ireland
Tel +353 (1) 552 8300
Fax +353 (1) 552 8301

Title
**Combined Cycle Gas Turbine
Great Island, Co. Wexford**

Site Location Key Plan

Designed	D. McRandal	Eng.Chk.	D. Carr
Drawn	C. Cunningham	Coordination	D. McRandal
Dwg.Chk.	C. Cunningham	Approved	D. McRandal
Scale	1:2500	Project	257554
		CAD file	25755401C003
Drawing No	257554/01C/003	Status	APR
		Rev	P7

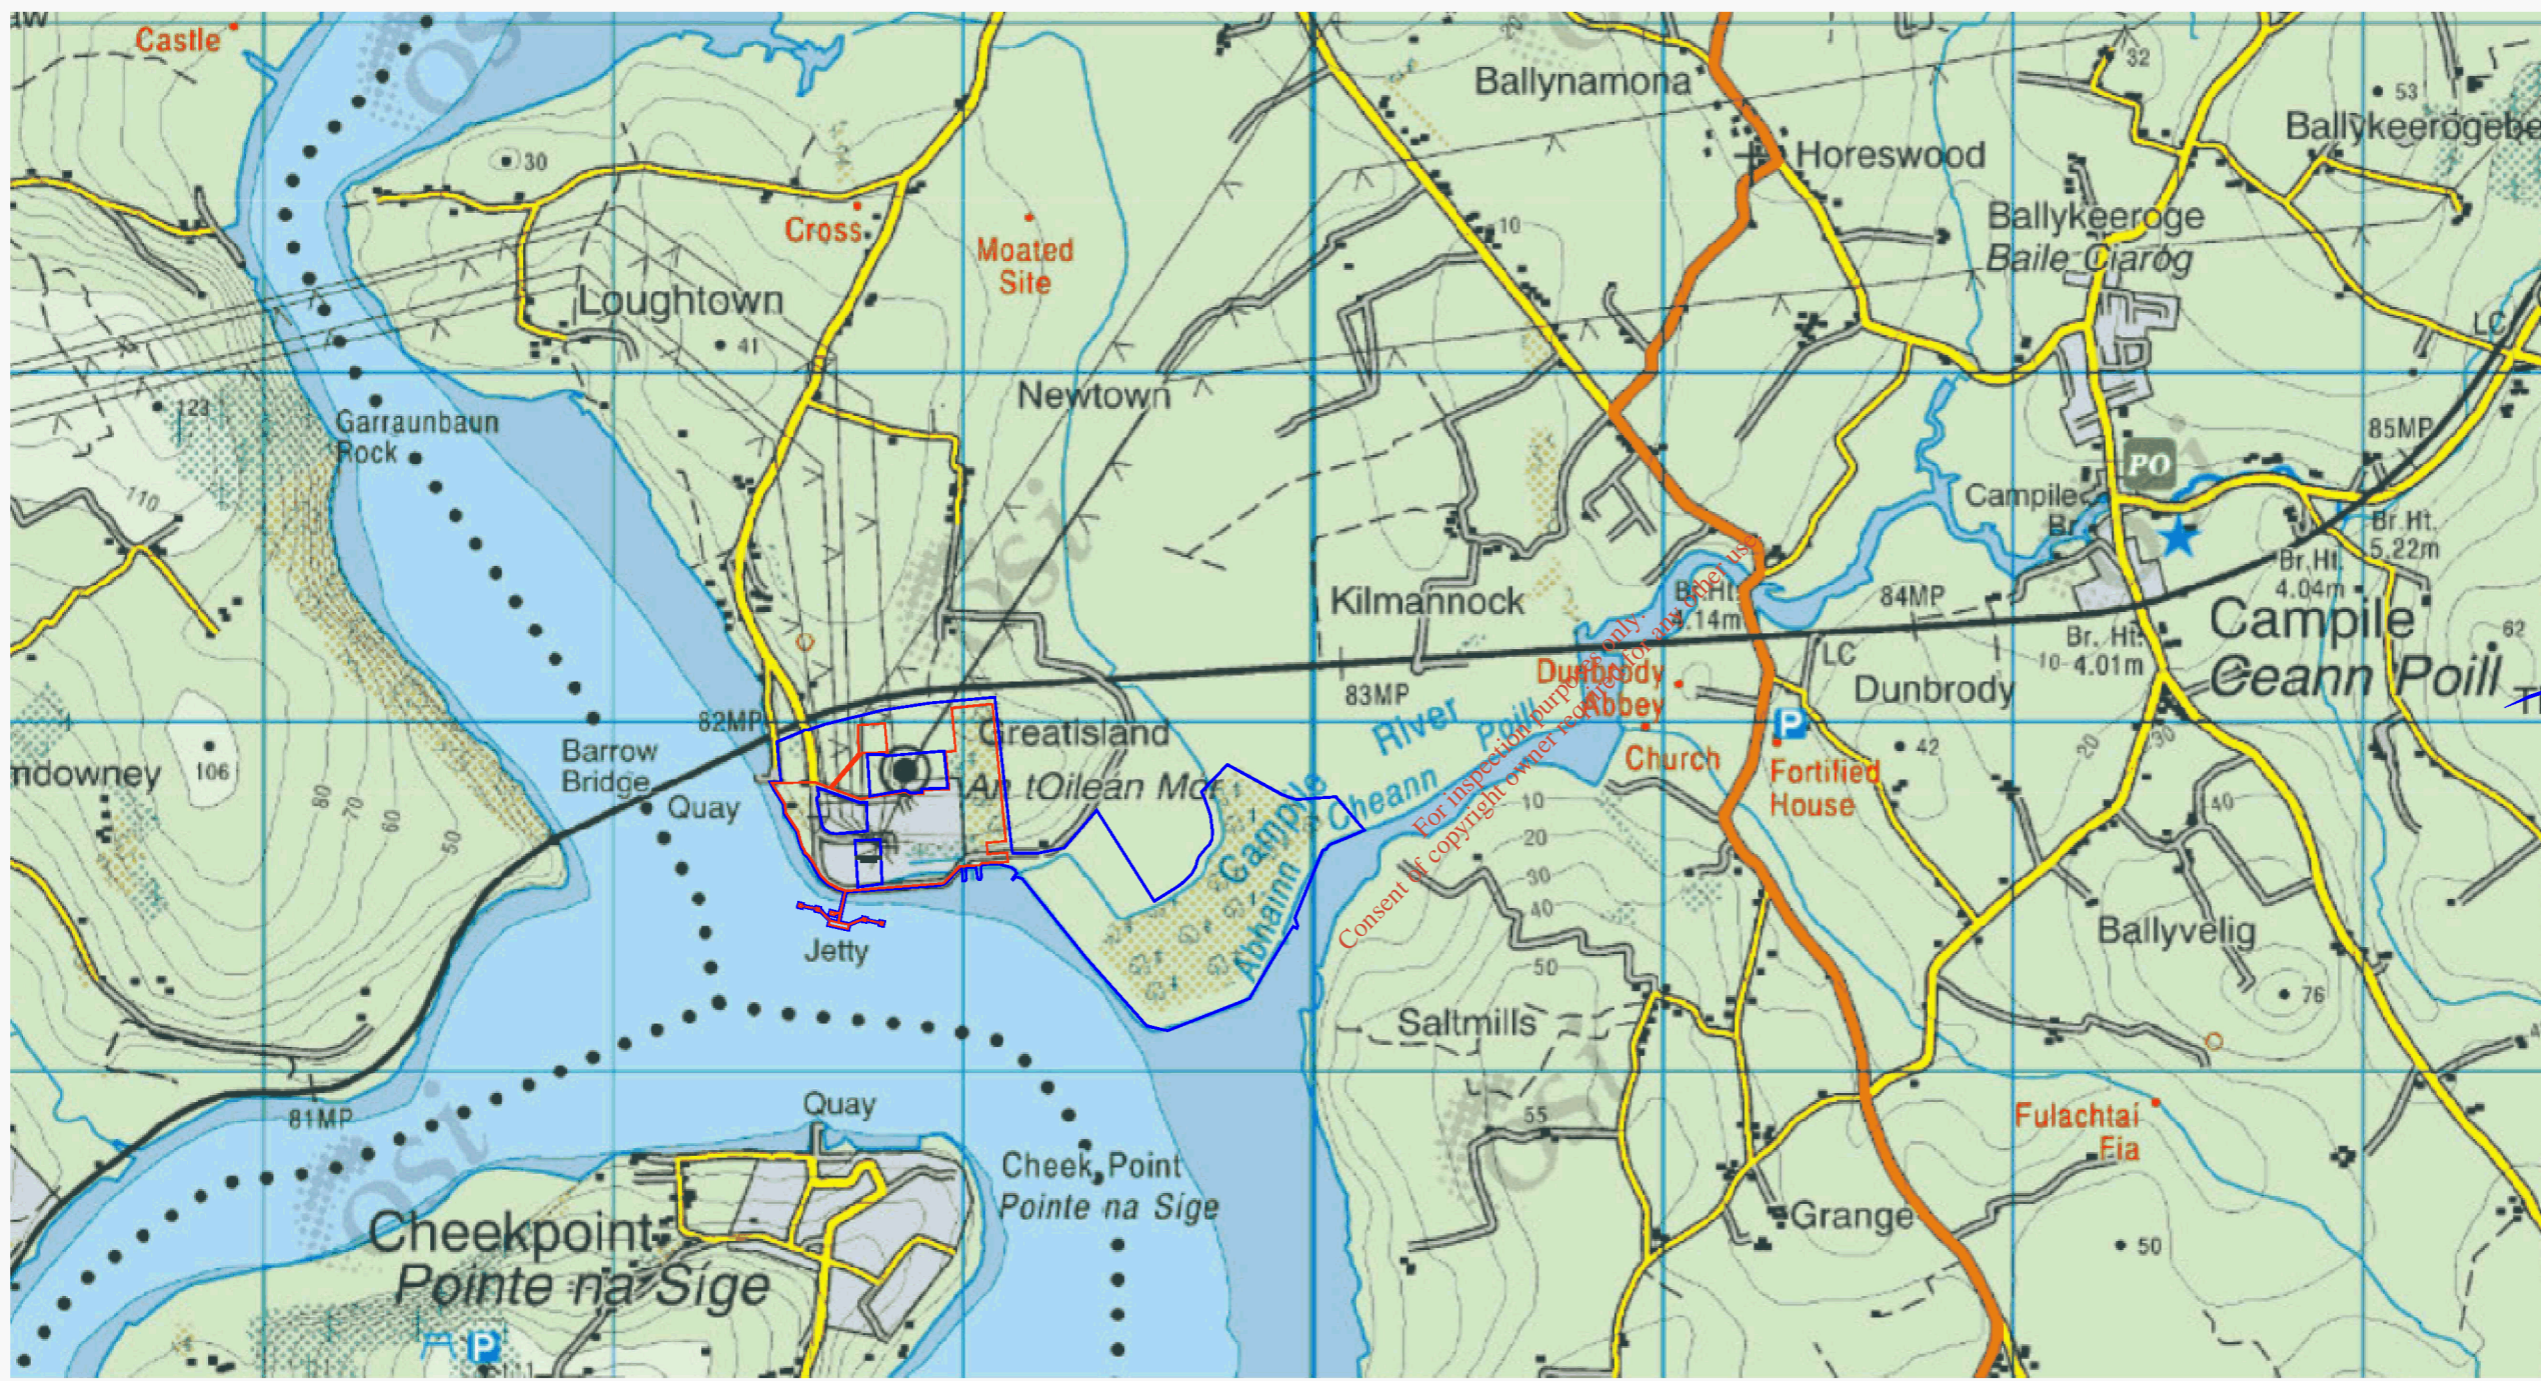

This document is issued for the party which commissioned it and for specific purposes connected with the captioned project only. It should not be relied upon by any other party or used for any other purpose. We accept no responsibility for the consequences of this document being relied upon by any other party, or being used for any other purpose, or containing any error or omission which is due to an error or omission in data supplied to us by other parties.