



**ENVIRONMENTAL
SOLUTIONS LTD**

Panther Environmental Solutions Ltd
Units 3 & 4, Innovation Centre
Institute of Technology
Green Road, Carlow
Ireland
R93 W248

Telephone: 059-9134222
Email: info@pantherwms.com
Website: www.pantherwms.com

05th October 2020

Environmental Licensing Programme,
Office of Environmental Sustainability,
Johnstown Castle Estate,
Wexford,
Y35 W821,

RE: Notice in accordance with Regulation 7 of the EPA (Industrial Emissions)(Licensing) Regulations 2013 as amended, in respect of a licence review from Woodville Pig Farms Limited for an installation located at Woodville and Ballyknockane, Ballymackey, Nenagh, County Tipperary, E45 TY03.

Dear Sir/Madam,

Please find below the items raised in the Regulation 7 Notice and responses to these items as follows;

Reinstate the site notice for a period of one month and in accordance with the requirements of Regulation 6 of the EPA (IE) (Licensing) Regulations 2013 as amended.

The site notice has been reinstated on Monday, 05th Oct 2020, and will remain in place for a period of 1 month. Dated photographic evidence of the site notice in place, and a map of the site notice location (unaltered from original site notice location) is included in Appendix A of this response.

Resubmit a notice to the planning authority in compliance with Regulation 8 of the EPA (IE) (Licensing) Regulations 2013 as amended.

The revised Public Authority Notice is included in Appendix B of this response. This notice was posted to Tipperary County Council on Monday 05th October 2020.

If you have any queries regarding the above, please do not hesitate to get in contact.

Yours faithfully




Martin O'Looney BSc
Panther Environmental Solutions Ltd

Units 3 & 4, Innovation Centre
Institute of Technology
Carlow, Ireland
R93 W248

Tel: +00353 (0)59-9134222
Email: martin@pantherwms.com

*For inspection purposes only.
Consent of copyright owner required for any other use.*

Appendix A – Site Notice Evidence and Location

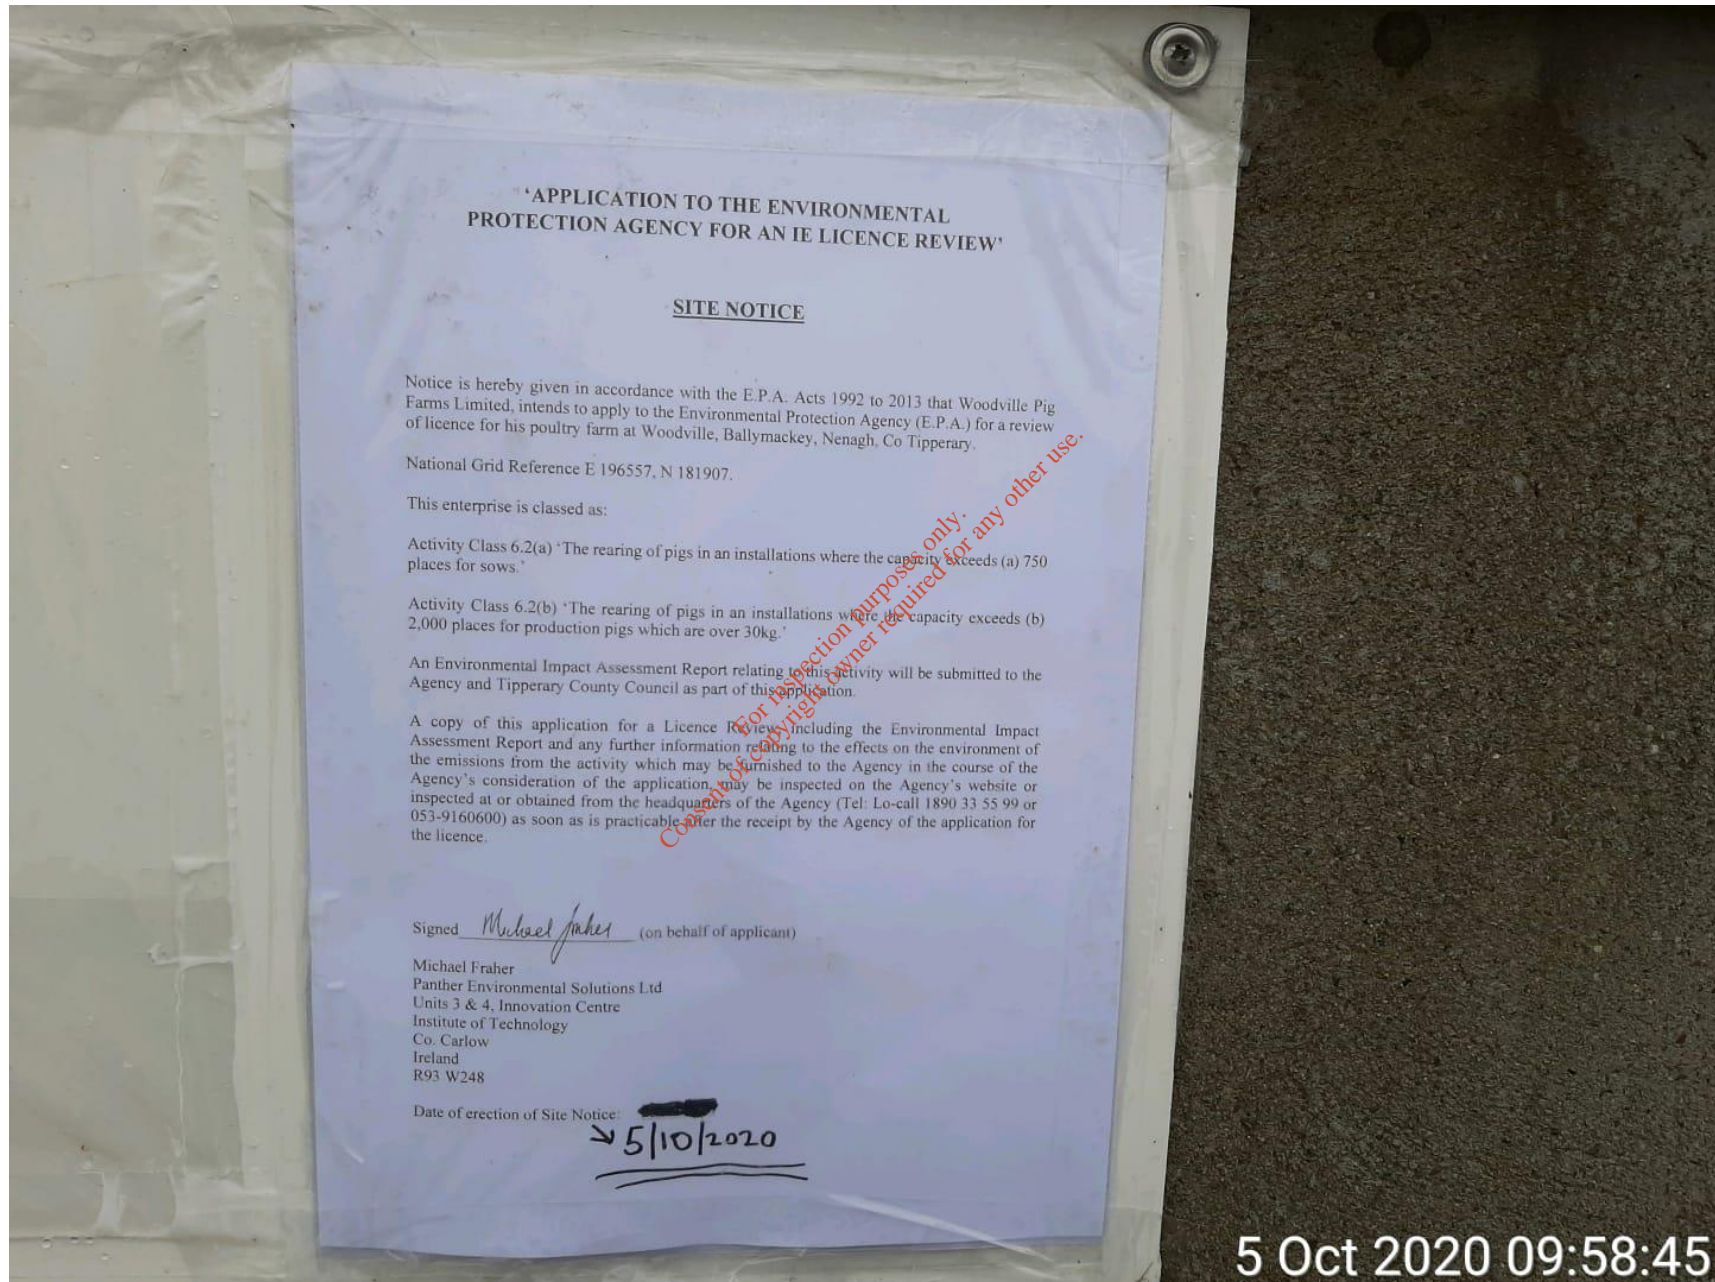

Surveyed 2000
Revised 2011
Levelled

Rural PLACE Map



SITE LOCATION MAP FOR
WOODVILLE PIG FARM LTD
@ WOODVILLE, BALLYMACKAY,
CO. TIPPERARY.

Proposed Structures in Green
Site in Red = 4.553 HA

EXTRACT FROM TIPPERARY OS 4222

**Ordnance Survey Ireland
Licence No_AR007620
© Ordnance Survey Ireland
Government of Ireland**

DRAWN: B.England.
DATE: 03/02/2020
SCALE: 1:2500.

*Brian England
Draughting Services*

Stoneyacre, Telephone: (0505) 42336.
Cloughjordan, Email: brimoeng@eircom.net
Co. Tipperary.



ITM CENTRE PT COORDS
596490,682033

DESCRIPTION

MAP SHEETS

Digital Map
4222



Arna hionann agus arna hionann ag Suirbhéireacht Ordánais Éireann, Páirc an Fhionnuisce, Baile Átha Cliath 8, Éire. Compiled and published by Ordnance Survey Ireland, Phoenix Park, Dublin 8, Ireland.

Síolrann stáitgeadh neamhóráilthe cóigeheart Stáitbhéireacht Ordánais Éireann agus Rialtas na hÉireann. Unauthorised reproduction infringes Ordnance Survey Ireland and Government of Ireland copyright.


Ochall ceas ar ceasann. Ní ceasann ach chuid den fhóinneáil sin a chloíonn; a stáitgeadh nó a thrasú in aon fhoirm ná ar aon bhealach gan ceas i scríbhinn roimh ná ó léitear an chloíocht.

All rights reserved. No part of this publication may be copied, reproduced or transmitted in any form or by any means without the prior written permission of the copyright owners.

Ní hionann b'ádh; bealach nó ceas a bhailt ar an hionann nó aon hionann ar ceas ná. The representation on this map of a road, track or footpath is not evidence of the existence of a right of way.

Ní thaispeáinann hionanní ón chuid Ordánais Stáitbhéireacht na hÉireann breasa phoiblí d'ádhúil de mhachnaimh, ná d'ádhúil de ghineál fisice. Ordnance Survey maps never show legal property boundaries, nor do they show ownership of physical features.

© Suirbhéireacht Ordánais Éireann, 2011
© Ordnance Survey Ireland, 2011

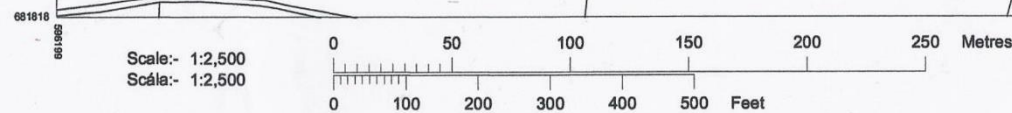

Plot Ref. No. 19612803_1_1
Plot Date 01-OCT-2011



NOTE: The site boundary (red) does not relate to the EPA IE licence site boundary. See Attachment 3.2.2_Site-Plan for licenced site boundary.

Appendix B – Revised Public Authority Notice



Panther Environmental Solutions Ltd
Units 3 & 4, Innovation Centre
Institute of Technology
Green Road, Carlow
Ireland
R93 W248

Telephone: 059-9134222
Email: info@pantherwms.com
Website: www.pantherwms.com

05th October 2020

The Planning Section,
Tipperary County Council,
Civic Offices,
Nenagh, Co. Tipperary
E45A099

RE: Notification of an EPA Licence Review Application (P0467-03)

Dear Sir/Madam,

This is a notification that Woodville Pig Farms Limited, Woodville, Ballymackey, Co. Tipperary (National Grid Reference 196539 E 182004 N) is applying to the Environmental Protection Agency (EPA) for a review of the sites' existing Industrial Emissions Licence Reg. No. P0467-02 as per Section 90 (1) of the EPA Act, 1992 as amended.

This enterprise is classed as:

Activity Class 6.2(a) 'The rearing of pigs in an installations where the capacity exceeds (a) 750 places for sows.'

Activity Class 6.2(b) 'The rearing of pigs in an installations where the capacity exceeds (b) 2,000 places for production pigs which are over 30kg.'

The primary objective of the Licence Review Application is to incorporate into the licence all amendments to the pig farming activity proposed as part of the planning application.

The Licence Review Application to the Agency is accompanied by the Environmental Impact Assessment Report which has been submitted to Tipperary County Council on 06th March 2020 with Planning Application Reference No 20211. In addition, the Appropriate Assessment Screening Report lodged with Tipperary County Council at the time of planning application will also accompany the Licence Review Application.

A copy of the Application for a Review of the Licence, the Environmental Impact Assessment Report and the Appropriate Assessment Screening Report and such further information relating to the application as may be furnished to the Agency in the course of the Agency's consideration of the application, will, as soon as practicable after receipt by the Agency, be available for inspection on the Agency's website www.epa.ie or inspected at, or obtained from, the Headquarters of the Agency,

If you have any queries regarding the above, please do not hesitate to get in contact.

Yours faithfully



Martin O'Looney BSc
Panther Environmental Solutions Ltd

Units 3 & 4, Innovation Centre
Institute of Technology
Carlow, Ireland
R93 W248

Tel: +00353 (0)59-9134222

Email: martin@pantherwms.com

For inspection purposes only.
Consent of copyright owner required for any other use.