


# LEGEND

- Application Area
- Adjoining lands within the ownership of the applicant

Boreholes (1999)

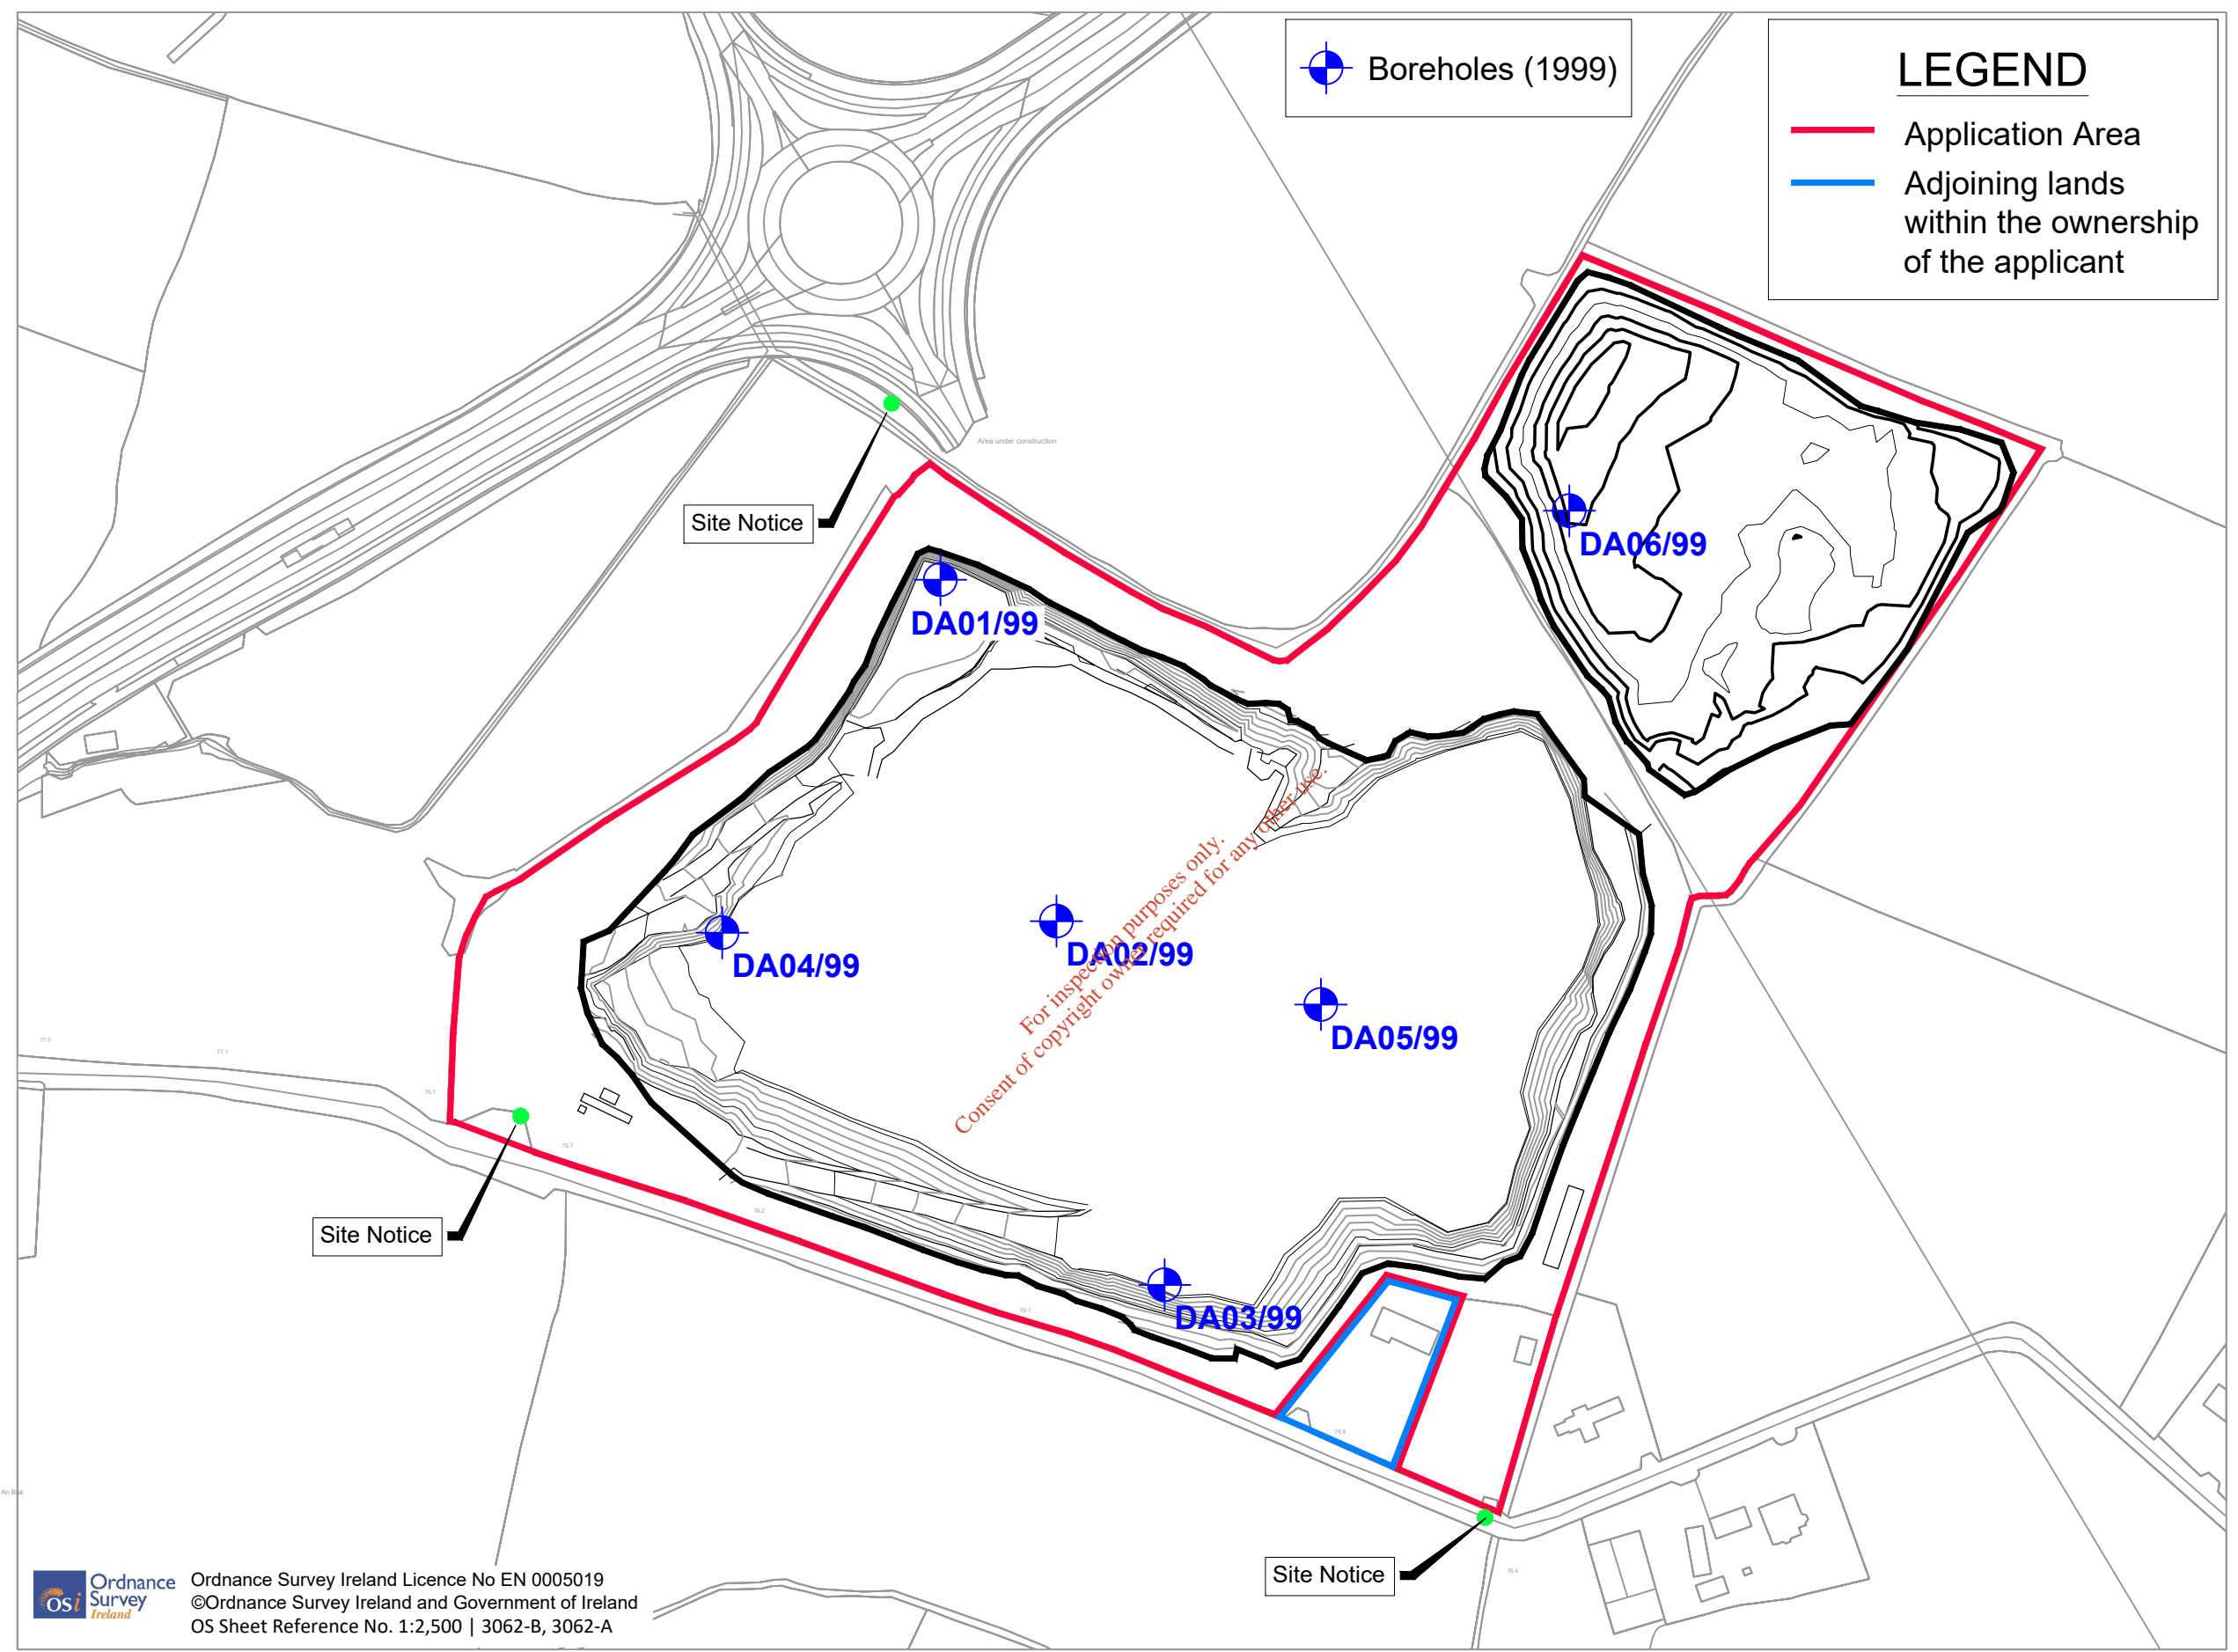

Ordnance Survey Ireland Licence No EN 0005019  
 ©Ordnance Survey Ireland and Government of Ireland  
 OS Sheet Reference No. 1:2,500 | 3062-B, 3062-A

R:\MDR1499 - Bay Lane Proposed Recovery Facility\8.0 Drawings\EPA WL application drawings\DG\MDR1499DG001\F01.dwg

Client	
General Notes	
(i) This drawing is the property of RPS Consulting Engineers, it is a confidential document and must not be copied, used, or its content divulged without prior written consent.	(iv) Hard copies, dwf and pdf will form a controlled issue of the drawing. All other formats (dwg etc) are deemed to be an uncontrolled issue and any work carried out based on these files is at the recipients own risk. RPS will not accept any responsibility for any errors from the use of these files, either by human error by the recipient, listing of the un-dimensioned measurements, compatibility with the recipients software, and any errors arising when these files are used to aid the recipients drawing production, or setting out on site.
(ii) All Levels refer to Ordnance Survey Datum, Malin Head.	
(iii) DO NOT SCALE, use figured dimensions only, if in doubt ask.	

No.	Date	Drn/CHK	Amendment / Issue	App
F01	Oct '20	RH/CMG	FINAL ISSUE	CMG

**RPS**

West Pier  
 Business Campus  
 Dun Laoghaire  
 Co Dublin

T +353 1 4882900  
 F +353 1 2835676  
 W [www.rpsgroup.com/ireland](http://www.rpsgroup.com/ireland)  
 E [ireland@rpsgroup.com](mailto:ireland@rpsgroup.com)

Drawn	RH	Project	<b>BAY LANE SOIL RECOVERY FACILITY</b>		
Checked	CMG	Approved	CMG		
Date	Oct. 2020	Title	<b>DRAWING 17 BOREHOLE LOCATIONS (1999)</b>		
Scale	NTS @ A1 1:2500 @ A3	Job No.	MDR1499	File Ref.	MDR1499DG0017F01.dwg
Drg. No.	DG0017	Rev.	F01		