


LEGEND

- Application Area
- Adjoining lands within the ownership of the applicant

Boreholes (1999)

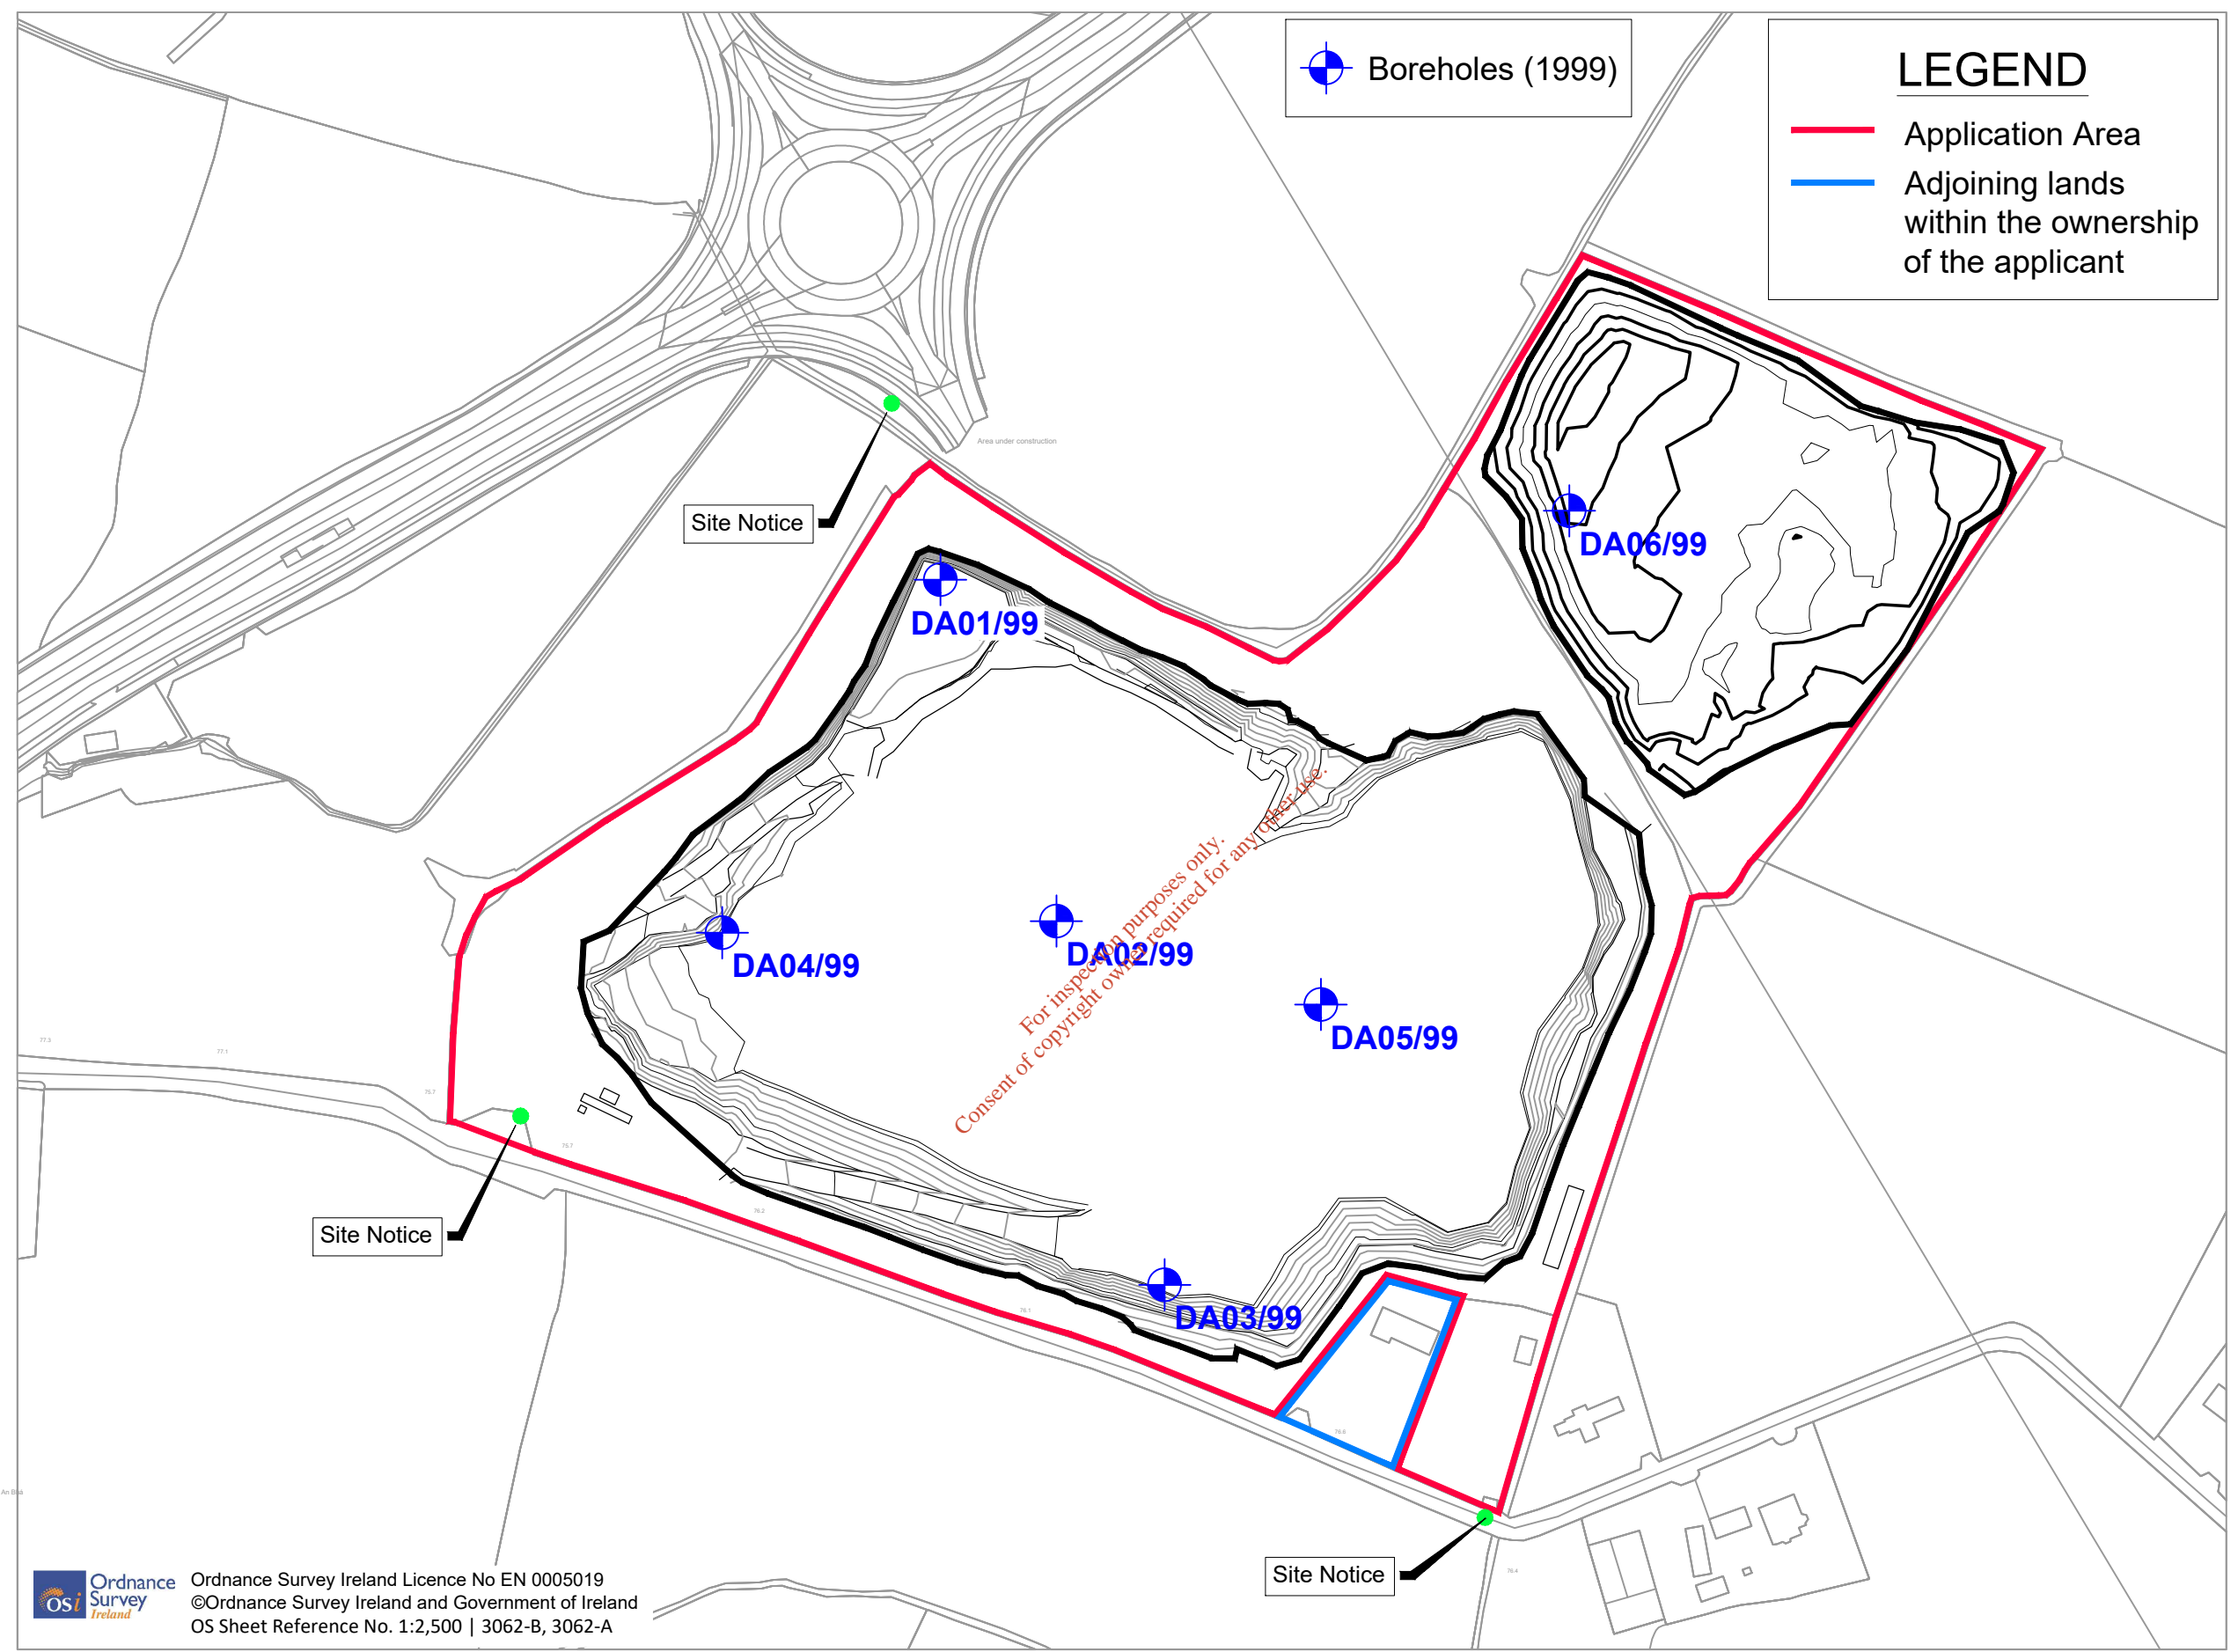

Ordnance Survey Ireland Licence No EN 0005019
 ©Ordnance Survey Ireland and Government of Ireland
 OS Sheet Reference No. 1:2,500 | 3062-B, 3062-A

R:\MDR1499 - Bay Lane Proposed Recovery Facility\8.0 Drawings\EPA WL application drawings\DG\MDR1499DG001\F01.dwg

Client	
General Notes	
(i) This drawing is the property of RPS Consulting Engineers, it is a confidential document and must not be copied, used, or its content divulged without prior written consent.	(iv) Hard copies, dwf and pdf will form a controlled issue of the drawing. All other formats (dwg etc) are deemed to be an uncontrolled issue and any work carried out based on these files is at the recipients own risk. RPS will not accept any responsibility for any errors from the use of these files, either by human error by the recipient, listing of the un-dimensioned measurements, compatibility with the recipients software, and any errors arising when these files are used to aid the recipients drawing production, or setting out on site.
(ii) All Levels refer to Ordnance Survey Datum, Malin Head.	
(iii) DO NOT SCALE, use figured dimensions only, if in doubt ask.	

No.	Date	Drn/CHK	Amendment / Issue	App
F01	Oct '20	RH/CMG	FINAL ISSUE	CMG

RPS

West Pier
Business Campus
Dun Laoghaire
Co Dublin

T +353 1 4882900
F +353 1 2835676
W www.rpsgroup.com/ireland
E ireland@rpsgroup.com

Drawn	RH	Project	BAY LANE SOIL RECOVERY FACILITY			
Checked	CMG					
Approved	CMG		DRAWING 17 BOREHOLE LOCATIONS (1999)			
Date	Oct. 2020	Title				
Scale	NTS @ A1 1:2500 @ A3		Job No.	File Ref.	Drng. No.	Rev.
			MDR1499	MDR1499DG0017F01.dwg	DG0017	F01