






THIS DRAWING IS FOR PLANNING PERMISSION ONLY AND DOES NOT CONTAIN SUFFICIENT INFORMATION FOR THE CONSTRUCTION OF THE PROPOSED STRUCTURE. ALL WORKS ON THE ADJOINING PROPERTIES AND COMMON BOUNDARIES TO BE AGREED WITH ADJOINING OWNERS BEFORE THE WORK COMMENCES.

© The information contained on this Print is the Intellectual Property of Nutrient Recovery to Generate Electricity Ltd.(NRGE) No reproduction without the expressed permission of NRGE

Legend

-  Areas where the tanks are overground
-  Well Location
-  Downpipe
-  Spot Level (Metres above Sea Level)

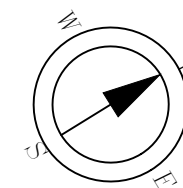

Revision/issue		Date

Name and Address




Moorestfort Lattin Co Tipperary

Email info@nrge.ie
Phone 062 55385
Fax 062 55483

Project Name and Address

Harvest Lodge pigs Ltd,
Gortnamuc,
Kilcormac,
Co. Offaly

Date	Aug 2020	Sheet	001
Drawn By	M McEniry		
Scale	1:1000		

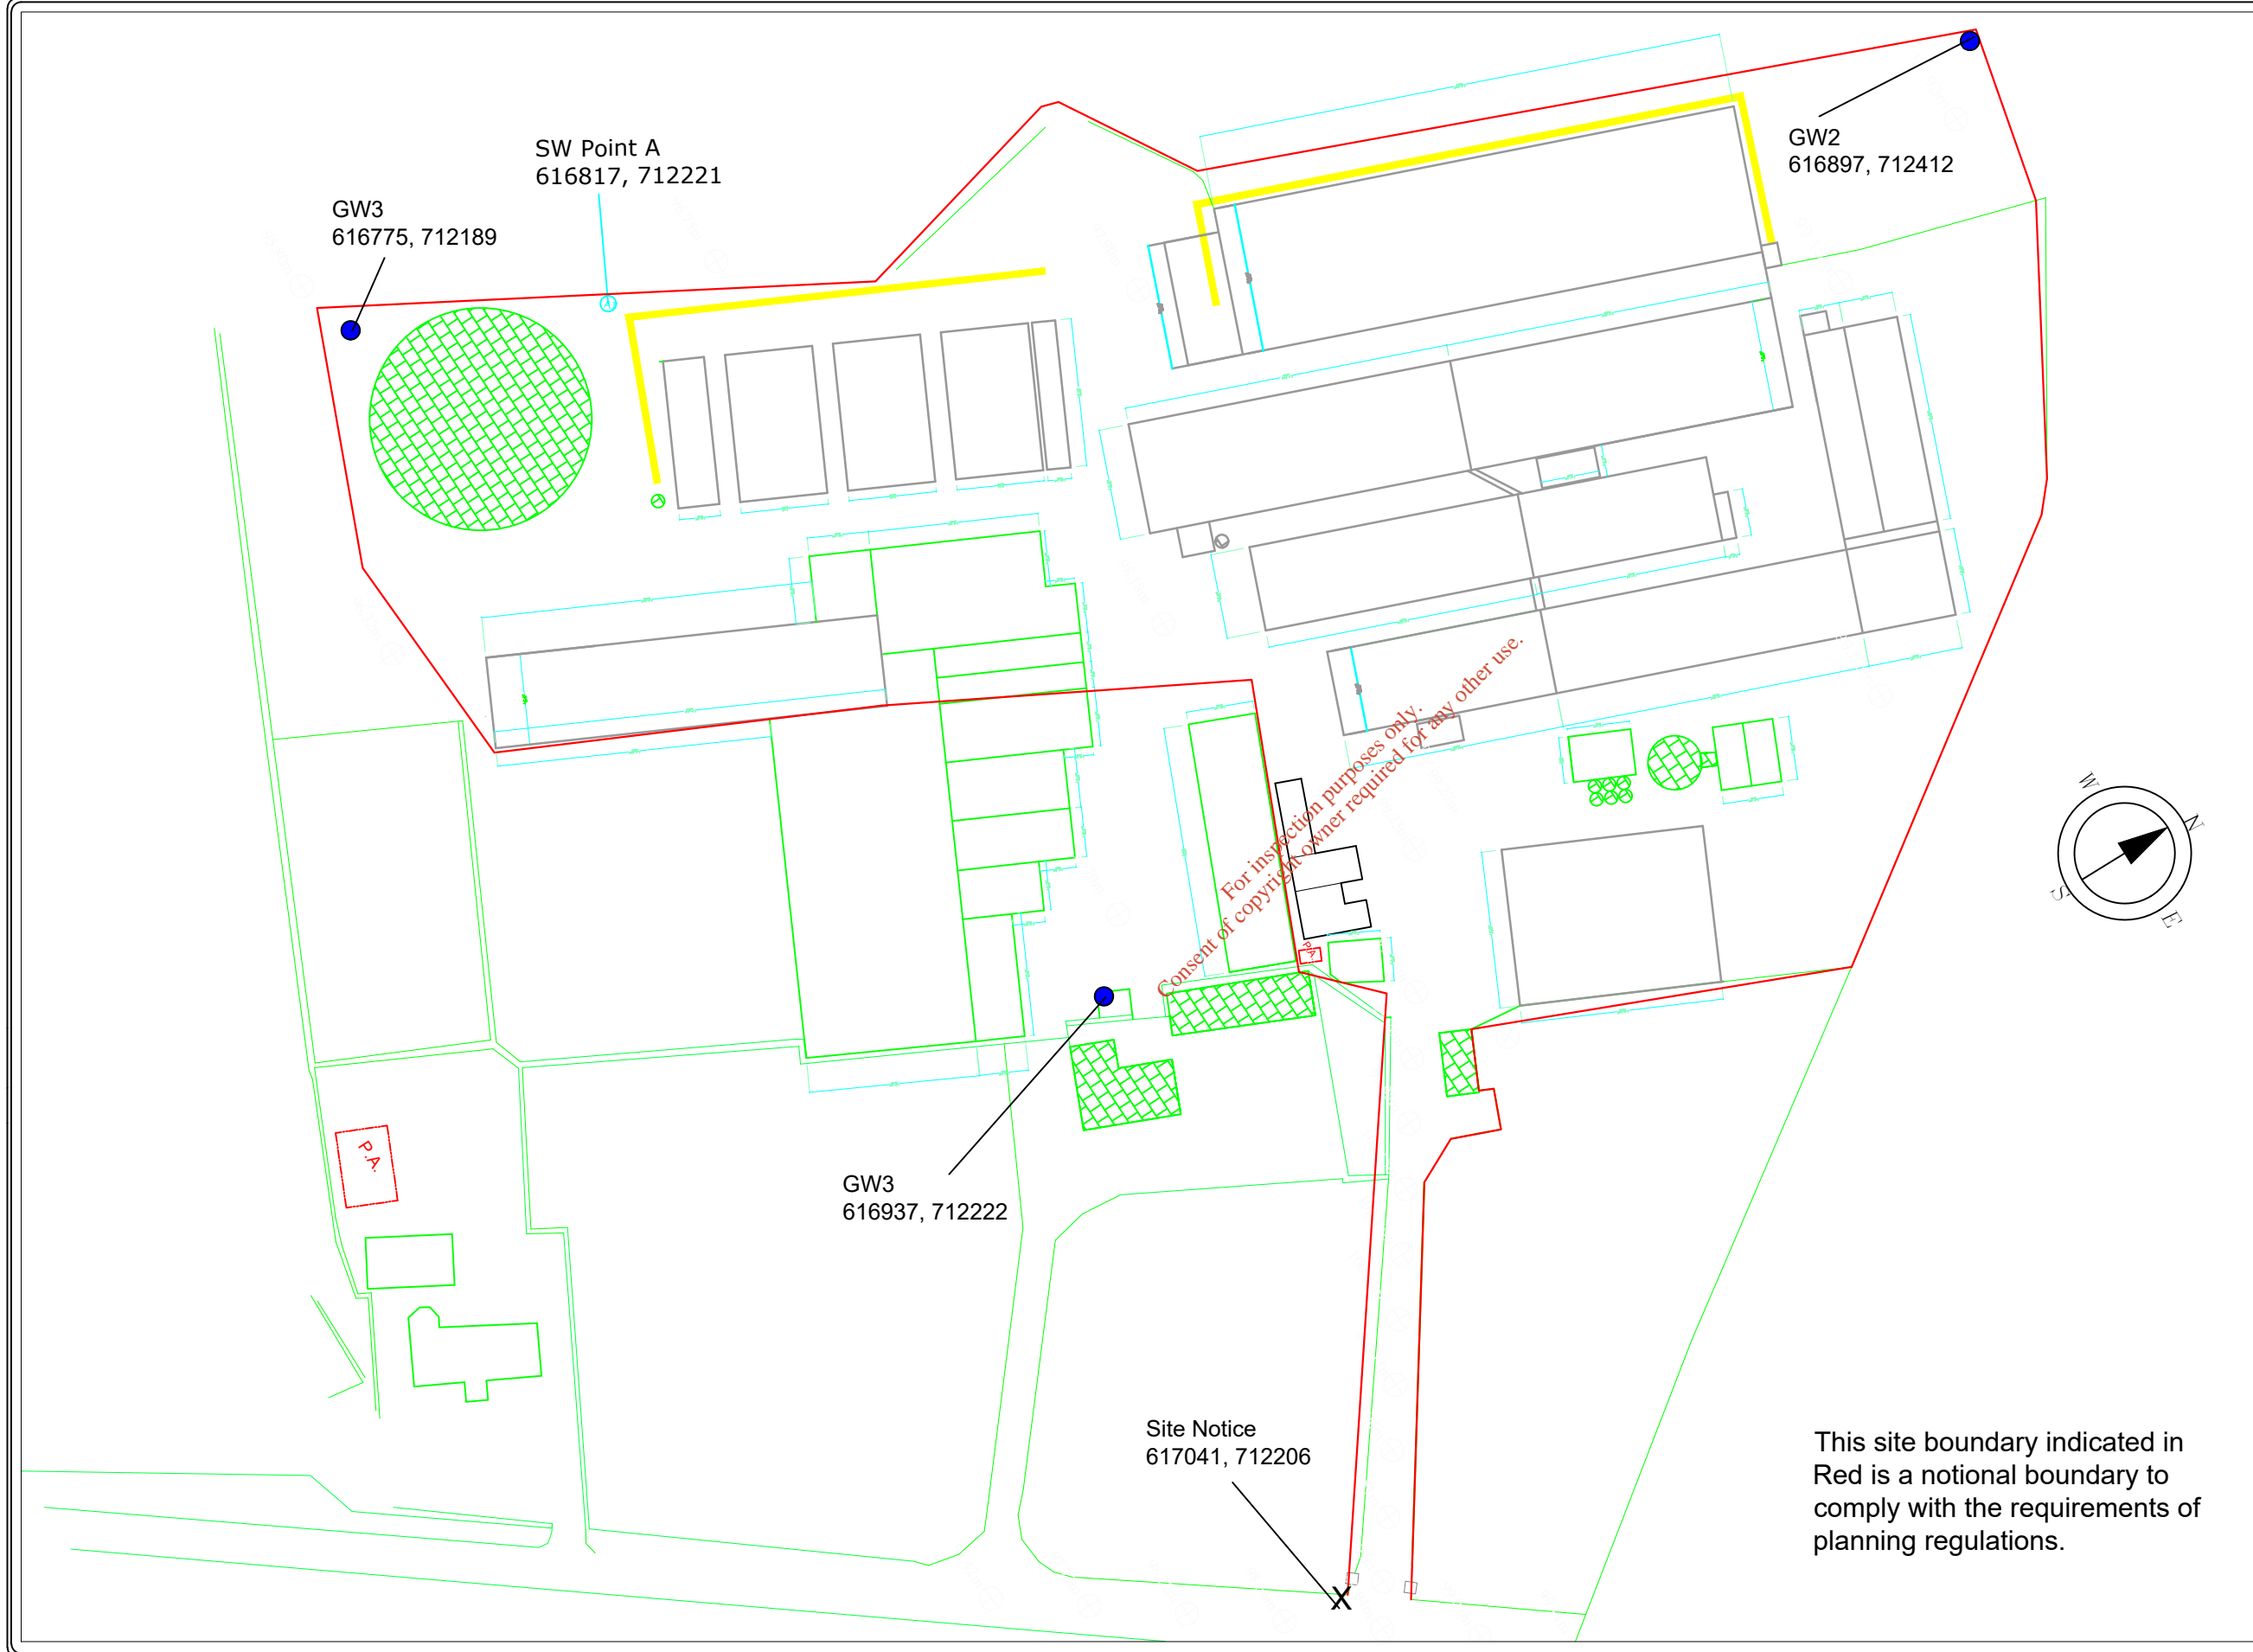

This site boundary indicated in Red is a notional boundary to comply with the requirements of planning regulations.