


SECTION B – GENERAL

Attachment B2: AGGLOMERATION BOUNDARY MAP

- Attachment B.2: Castletownbere Agglomeration Boundary Map

*For inspection purposes only.
Consent of copyright owner required for any other use.*

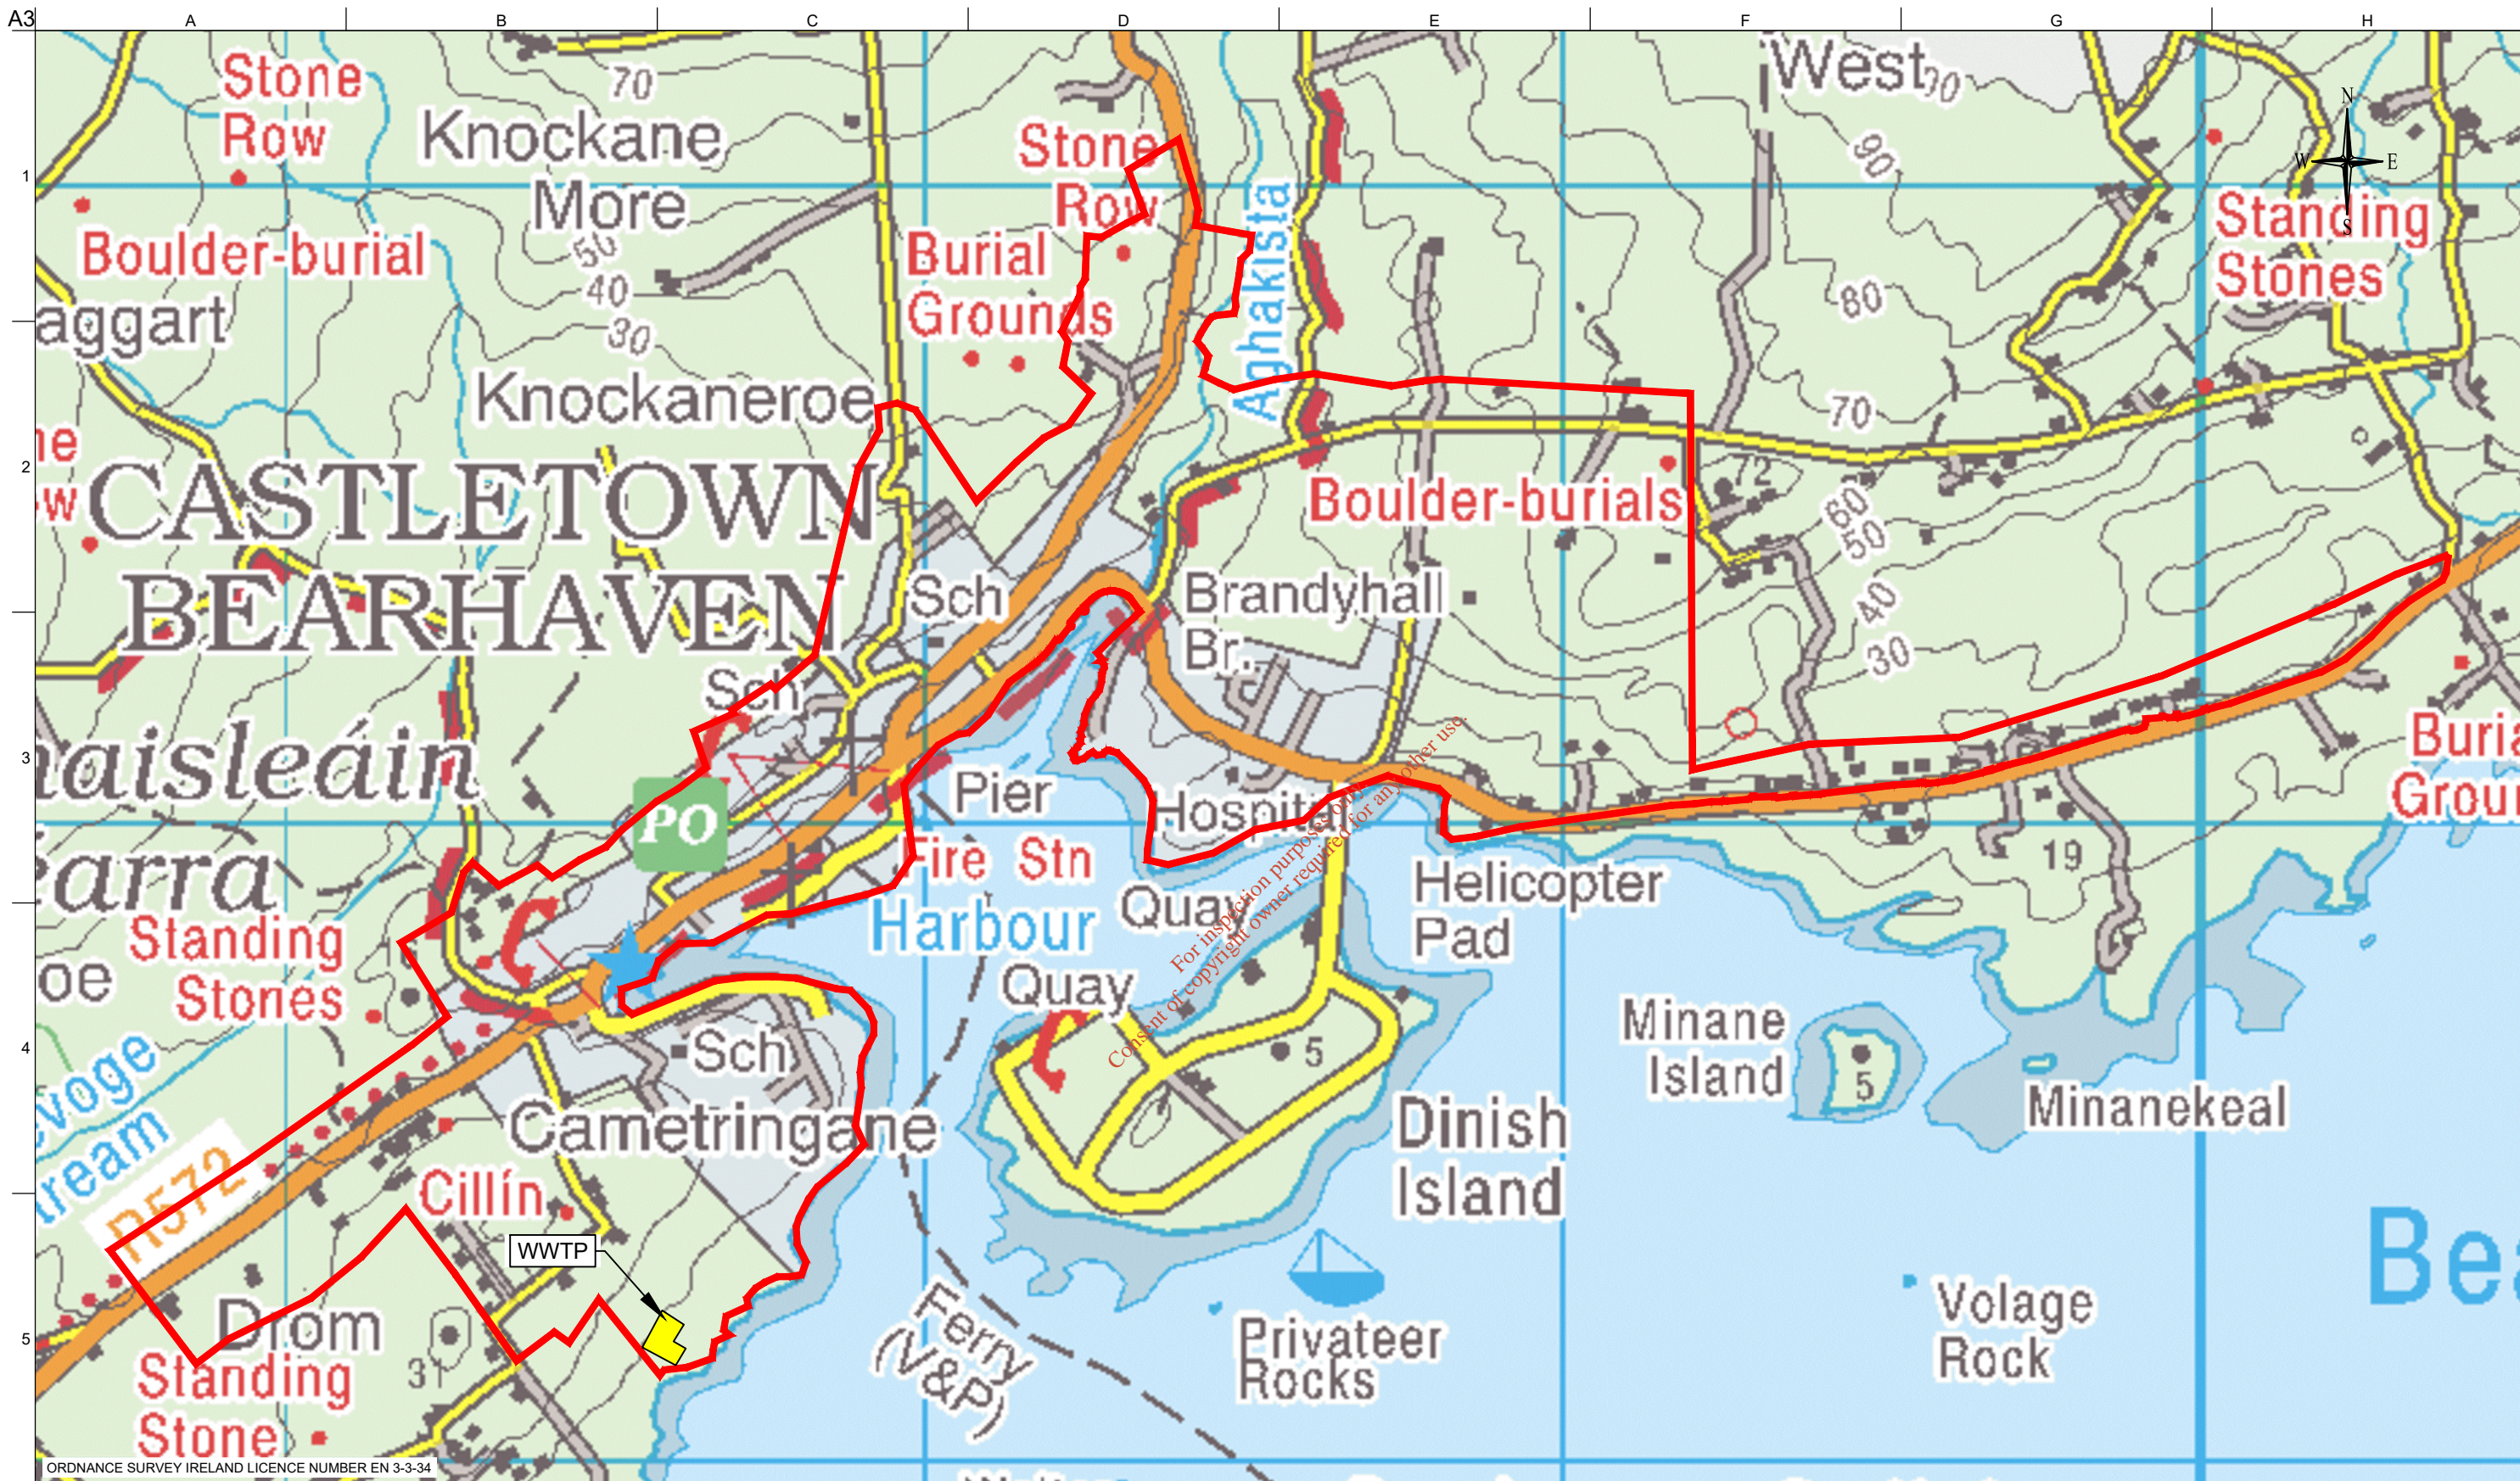

ORDNANCE SURVEY IRELAND LICENCE NUMBER EN 3-3-34

Legend

- AGGLOMERATION BOUNDARY
- WASTEWATER TREATMENT PLANT LOCATION

11	24/03/20	JT	AD	KO'S
Issue	Date	By	Chkd	Appd

Client






Obair i gcompháirtíocht
Working in Partnership

Job Title
UTAS - CORK BUNDLE
CASTLETOWNBERE

Scale at A3
1:10000@ A3

Discipline
INFRASTRUCTURE

Drawing Title
DISCHARGE LICENCE APPLICATION
ATTACHMENT B.2
AGGLOMERATION PLAN

Drawing Status
FOR INFORMATION

Job No IW-10015226	Drawing No 03-02-001	Issue 11
------------------------------	--------------------------------	--------------------

Do not scale


© Arup

SECTION B – GENERAL

Attachment B3: WwTP SITE LOCATION

- Attachment B.3: Castletownbere Wastewater Treatment Plant Site Location

*For inspection purposes only.
Consent of copyright owner required for any other use.*

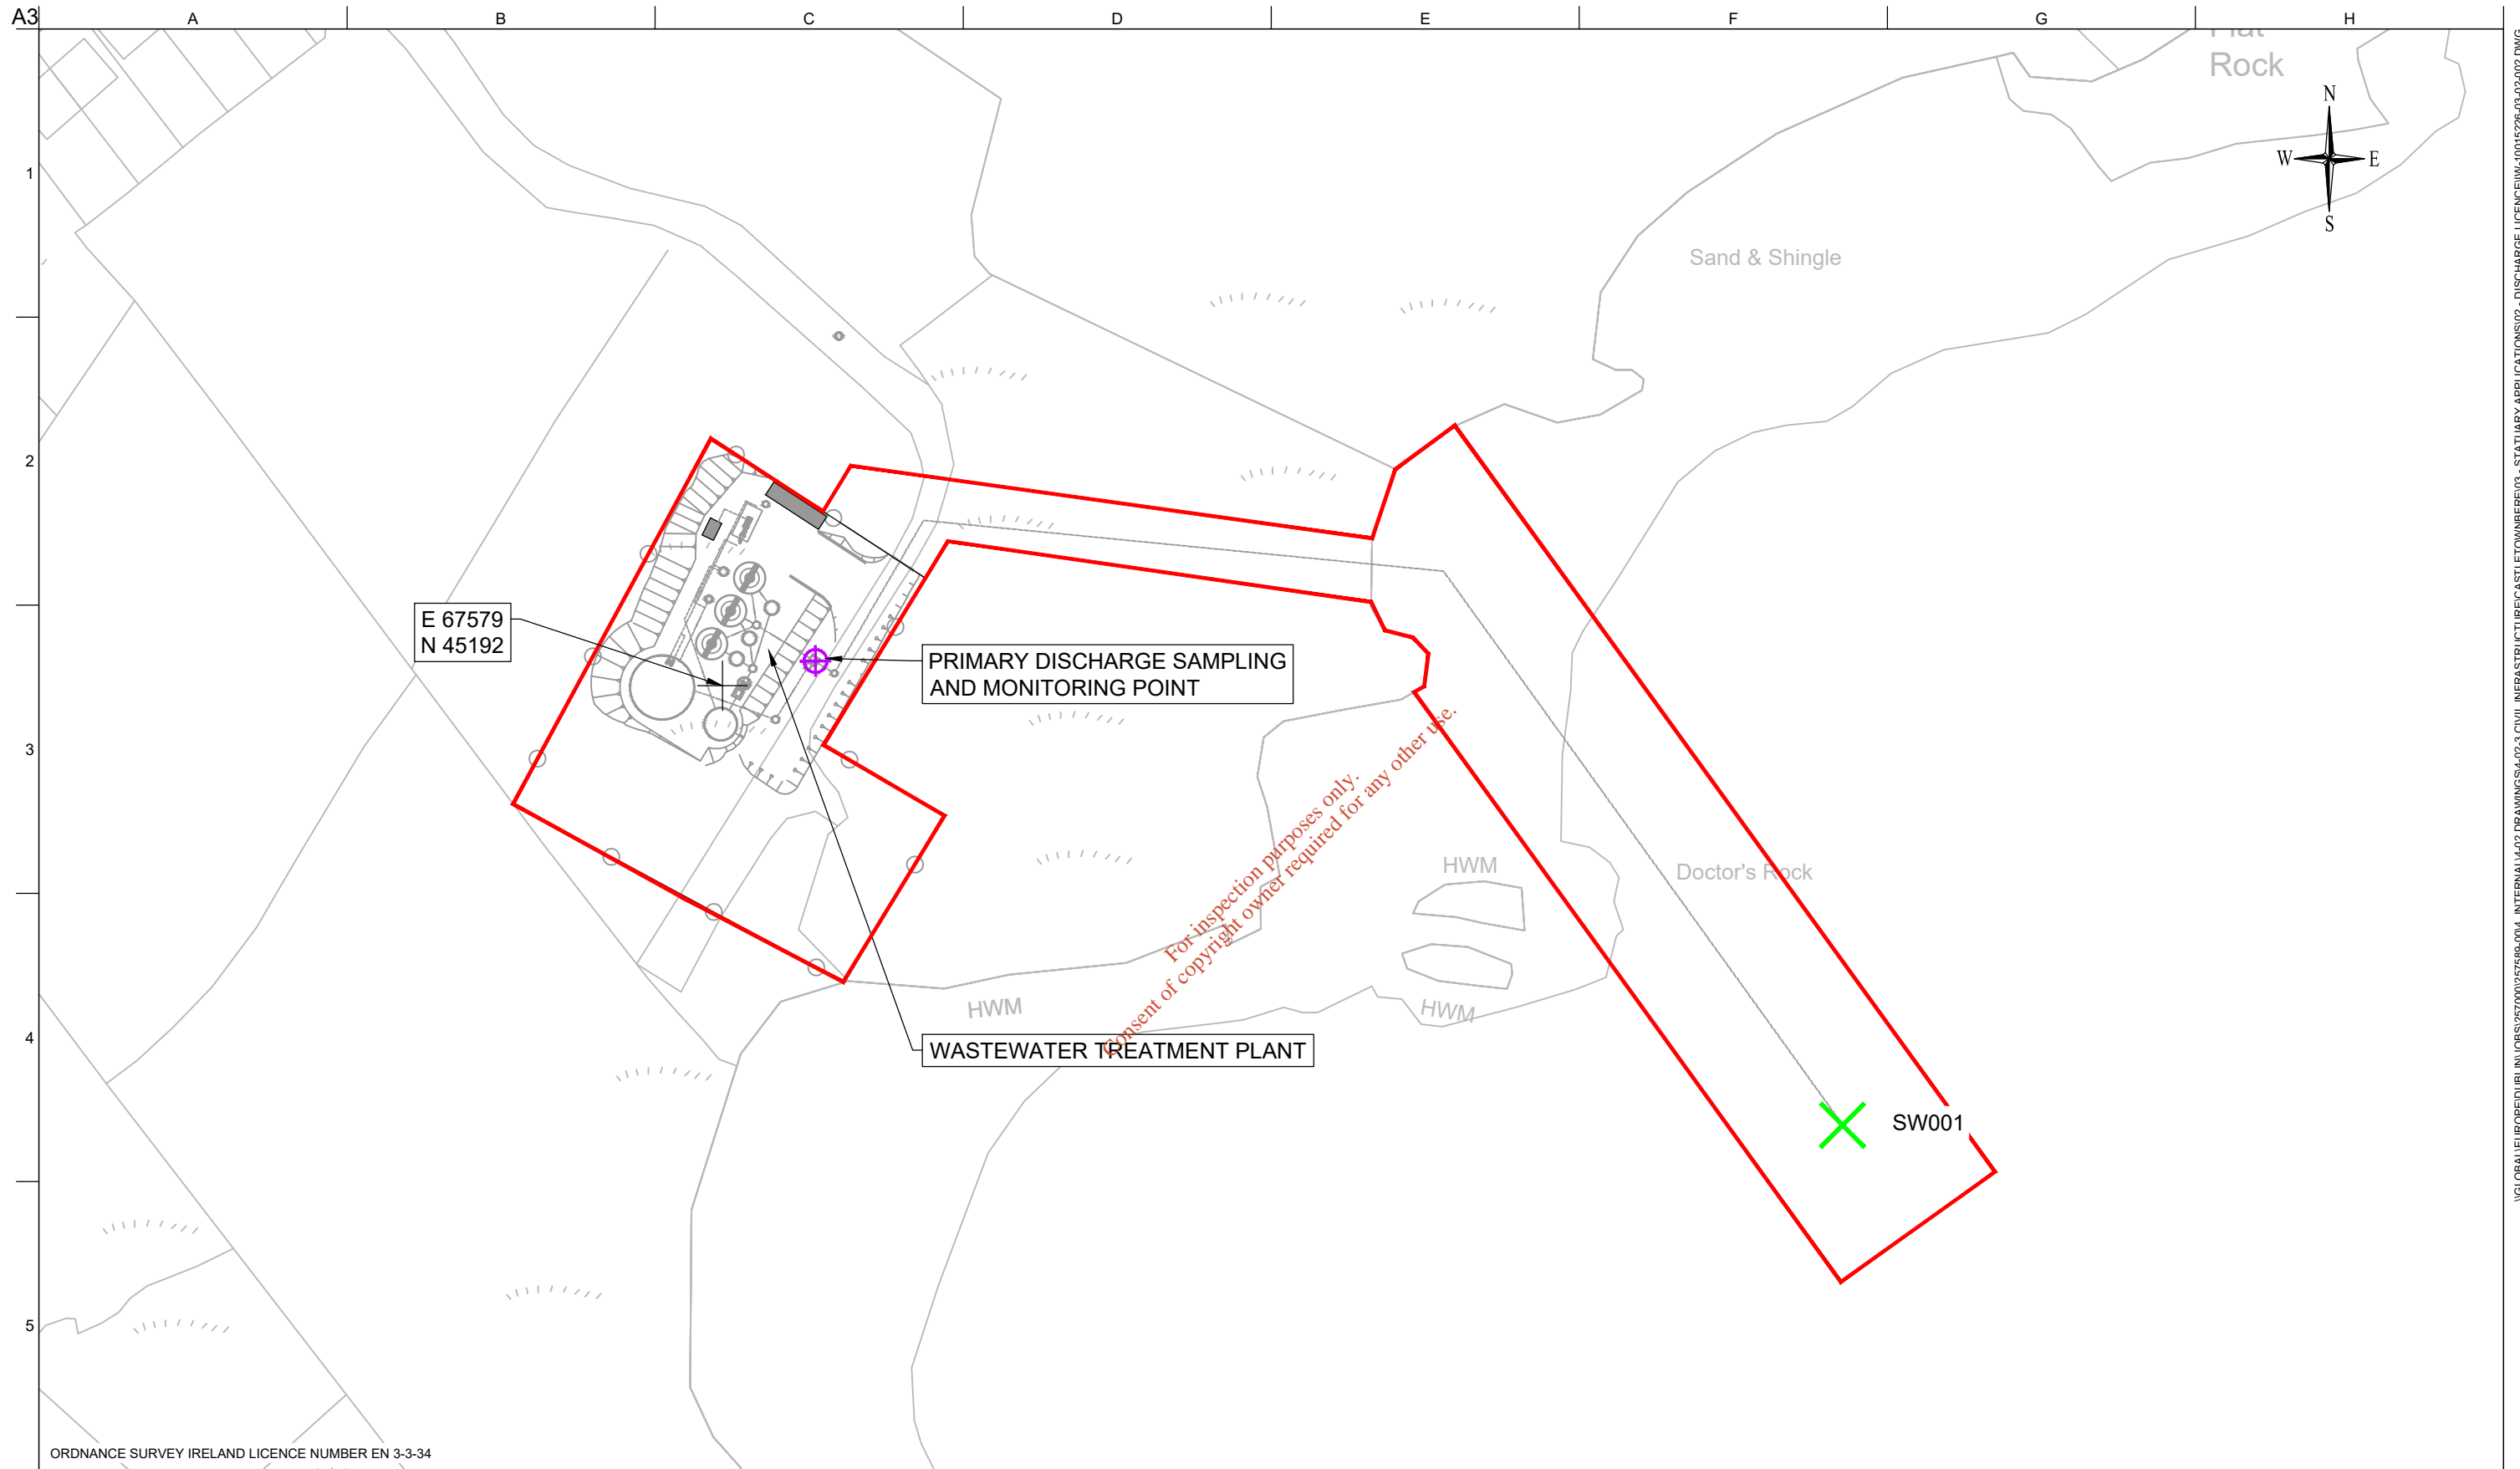

ORDNANCE SURVEY IRELAND LICENCE NUMBER EN 3-3-34

Legend

- SITE BOUNDARY
- X PRIMARY DISCHARGE POINT
- ⊕ PRIMARY DISCHARGE SAMPLING AND MONITORING POINT

I1	24/03/20	JT	AD	KO'S
Issue	Date	By	Chkd	Appd

Client



Obair i gcomhpháirtíocht
Working in Partnership

Job Title

UTAS - CORK BUNDLE
CASTLETOWNBERE

Scale at A3 1:1000@ A3

Discipline INFRASTRUCTURE

ARUP

BYRNE LOOBY

Drawing Title

DISCHARGE LICENCE APPLICATION
ATTACHMENT B.3
WWTP SITE BOUNDARY

Drawing Status

FOR INFORMATION

Job No
IW-10015226

Drawing No
03-02-002


Issue
11

SECTION B – GENERAL

Attachment B4: PROPOSED LAYOUT AND SECTIONS

- Attachment B.4.i: Castletownbere Proposed Layout
- Attachment B.4.ii: Castletownbere Proposed Sections

*For inspection purposes only.
Consent of copyright owner required for any other use.*

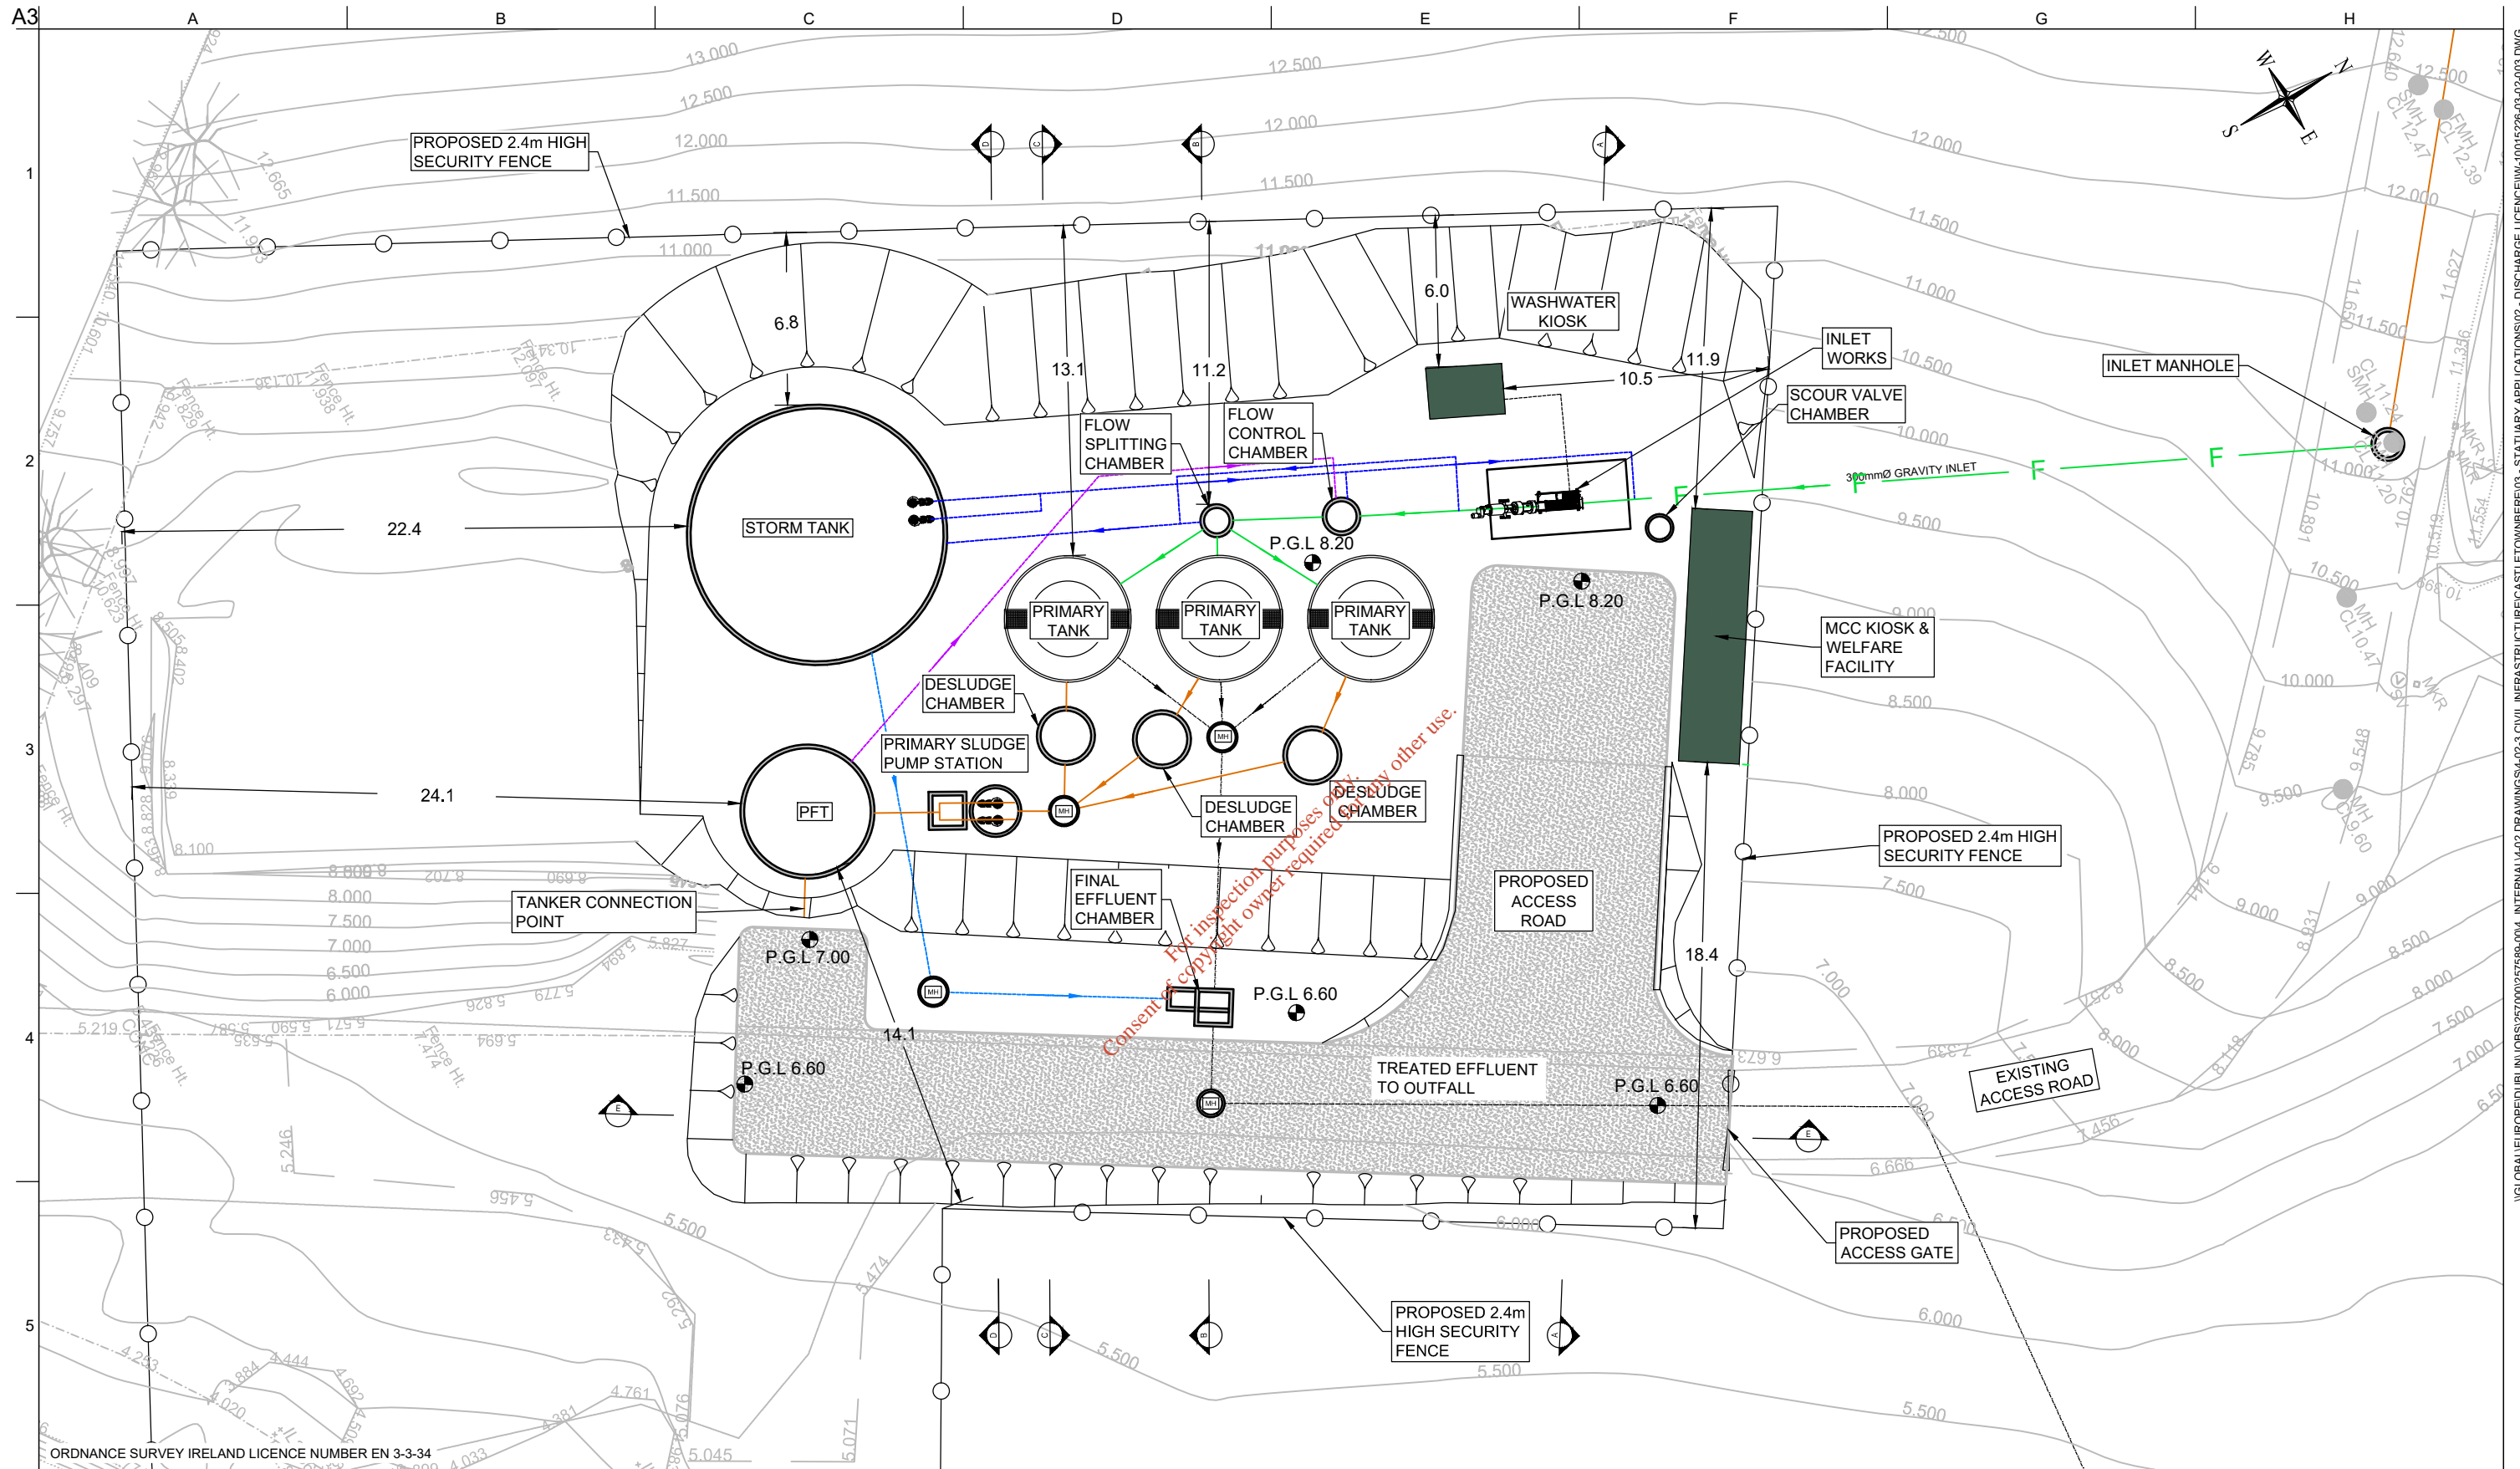

ORDNANCE SURVEY IRELAND LICENCE NUMBER EN 3-3-34

Legend

	INLET PIPE
	SLUDGE
	RETURN LIQUOR & SCUM
	TREATED EFFLUENT
	STORM

Issue	Date	By	Chkd	Appd
I1	24/03/20	JT	AD	KO'S

Client



Obair i gcomhpháirtíocht
Working in Partnership

Job Title

UTAS - CORK BUNDLE
CASTLETOWNBERE

Scale at A3
1:250@ A3

Discipline
INFRASTRUCTURE

ARUP

BYRNE LOOBY

Drawing Title

DISCHARGE LICENCE APPLICATION
ATTACHMENT B.4
PROPOSED WWTP SITE

Drawing Status

FOR INFORMATION

Job No

IW-10015226

Drawing No

03-02-003

Issue

I1





1

2

3

4

5

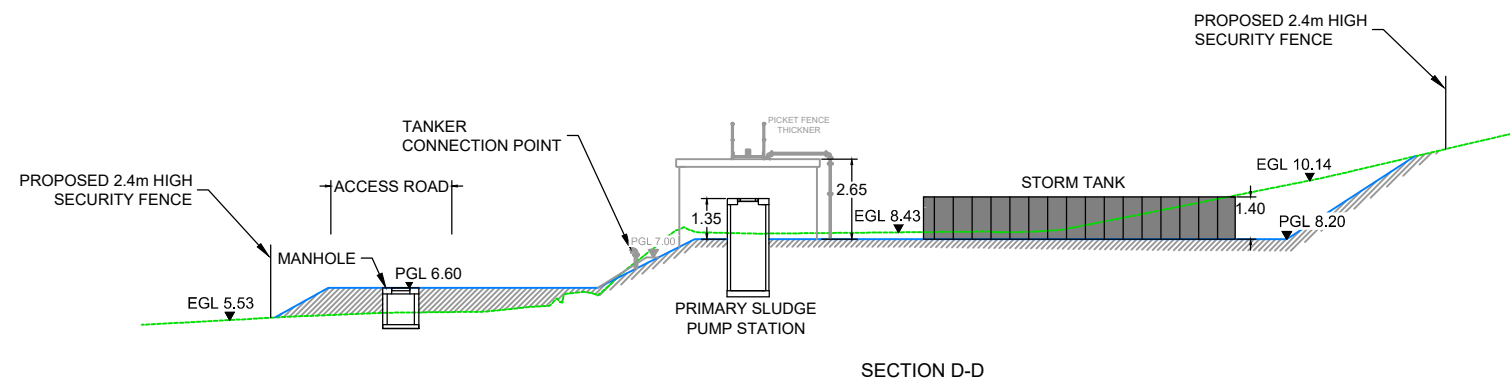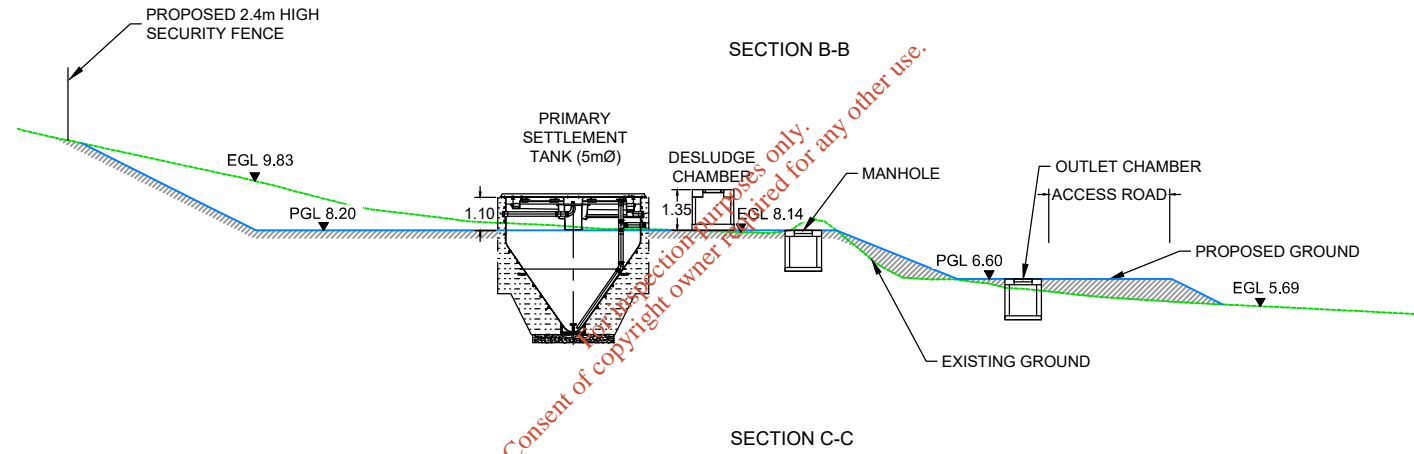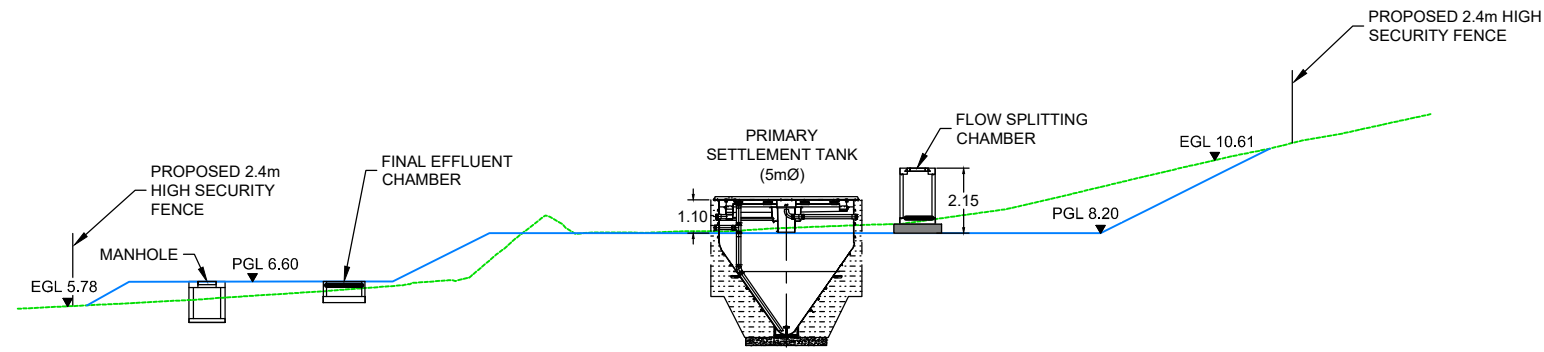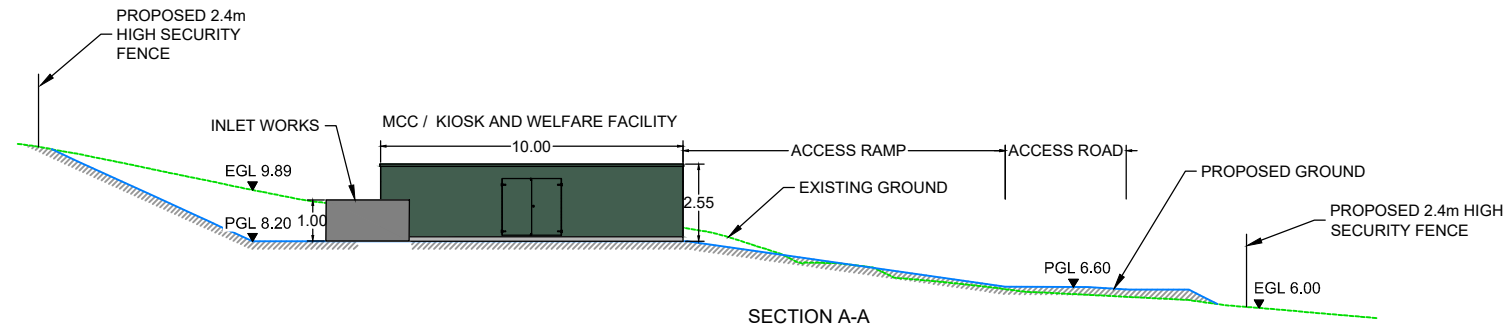

Consent of copyright owner required for any other use.

ORDNANCE SURVEY IRELAND LICENCE NUMBER EN 3-3-34

Legend

EGL 26.88 EXISTING GROUND LEVEL
 PGL 26.88 PROPOSED GROUND LEVEL

Issue	Date	By	Chkd	Appd
I1	24/03/20	JT	AD	KO'S

Client

Obair i gcomhpháirtíocht
Working in Partnership

Job Title

UTAS - CORK BUNDLE
CASTLETOWNBERE

Scale at A3: 1:250@ A3

Discipline: INFRASTRUCTURE

Drawing Title

DISCHARGE LICENCE APPLICATION
ATTACHMENT B.4
PROPOSED WWTP SECTIONS

Drawing Status

FOR INFORMATION

Job No	Drawing No	Issue
IW-10015226	03-02-003A	I1


I:\GLOBAL\EUROPE\DUBLIN\JOBS\257000\257689-0014 - INTERNAL\4-02 DRAWINGS\4-02.3 CIVIL INFRASTRUCTURE\CASTLETOWNBERE\03 - STATUARY APPLICATIONS\02 - DISCHARGE LICENCE\IW-10015226-03-02-003A.DWG

SECTION B – GENERAL

Attachment B6: Primary Discharge and Monitoring Point Location

- **Attachment B.6: Castletownbere Primary Discharge and Monitoring Point Location**

*For inspection purposes only.
Consent of copyright owner required for any other use.*

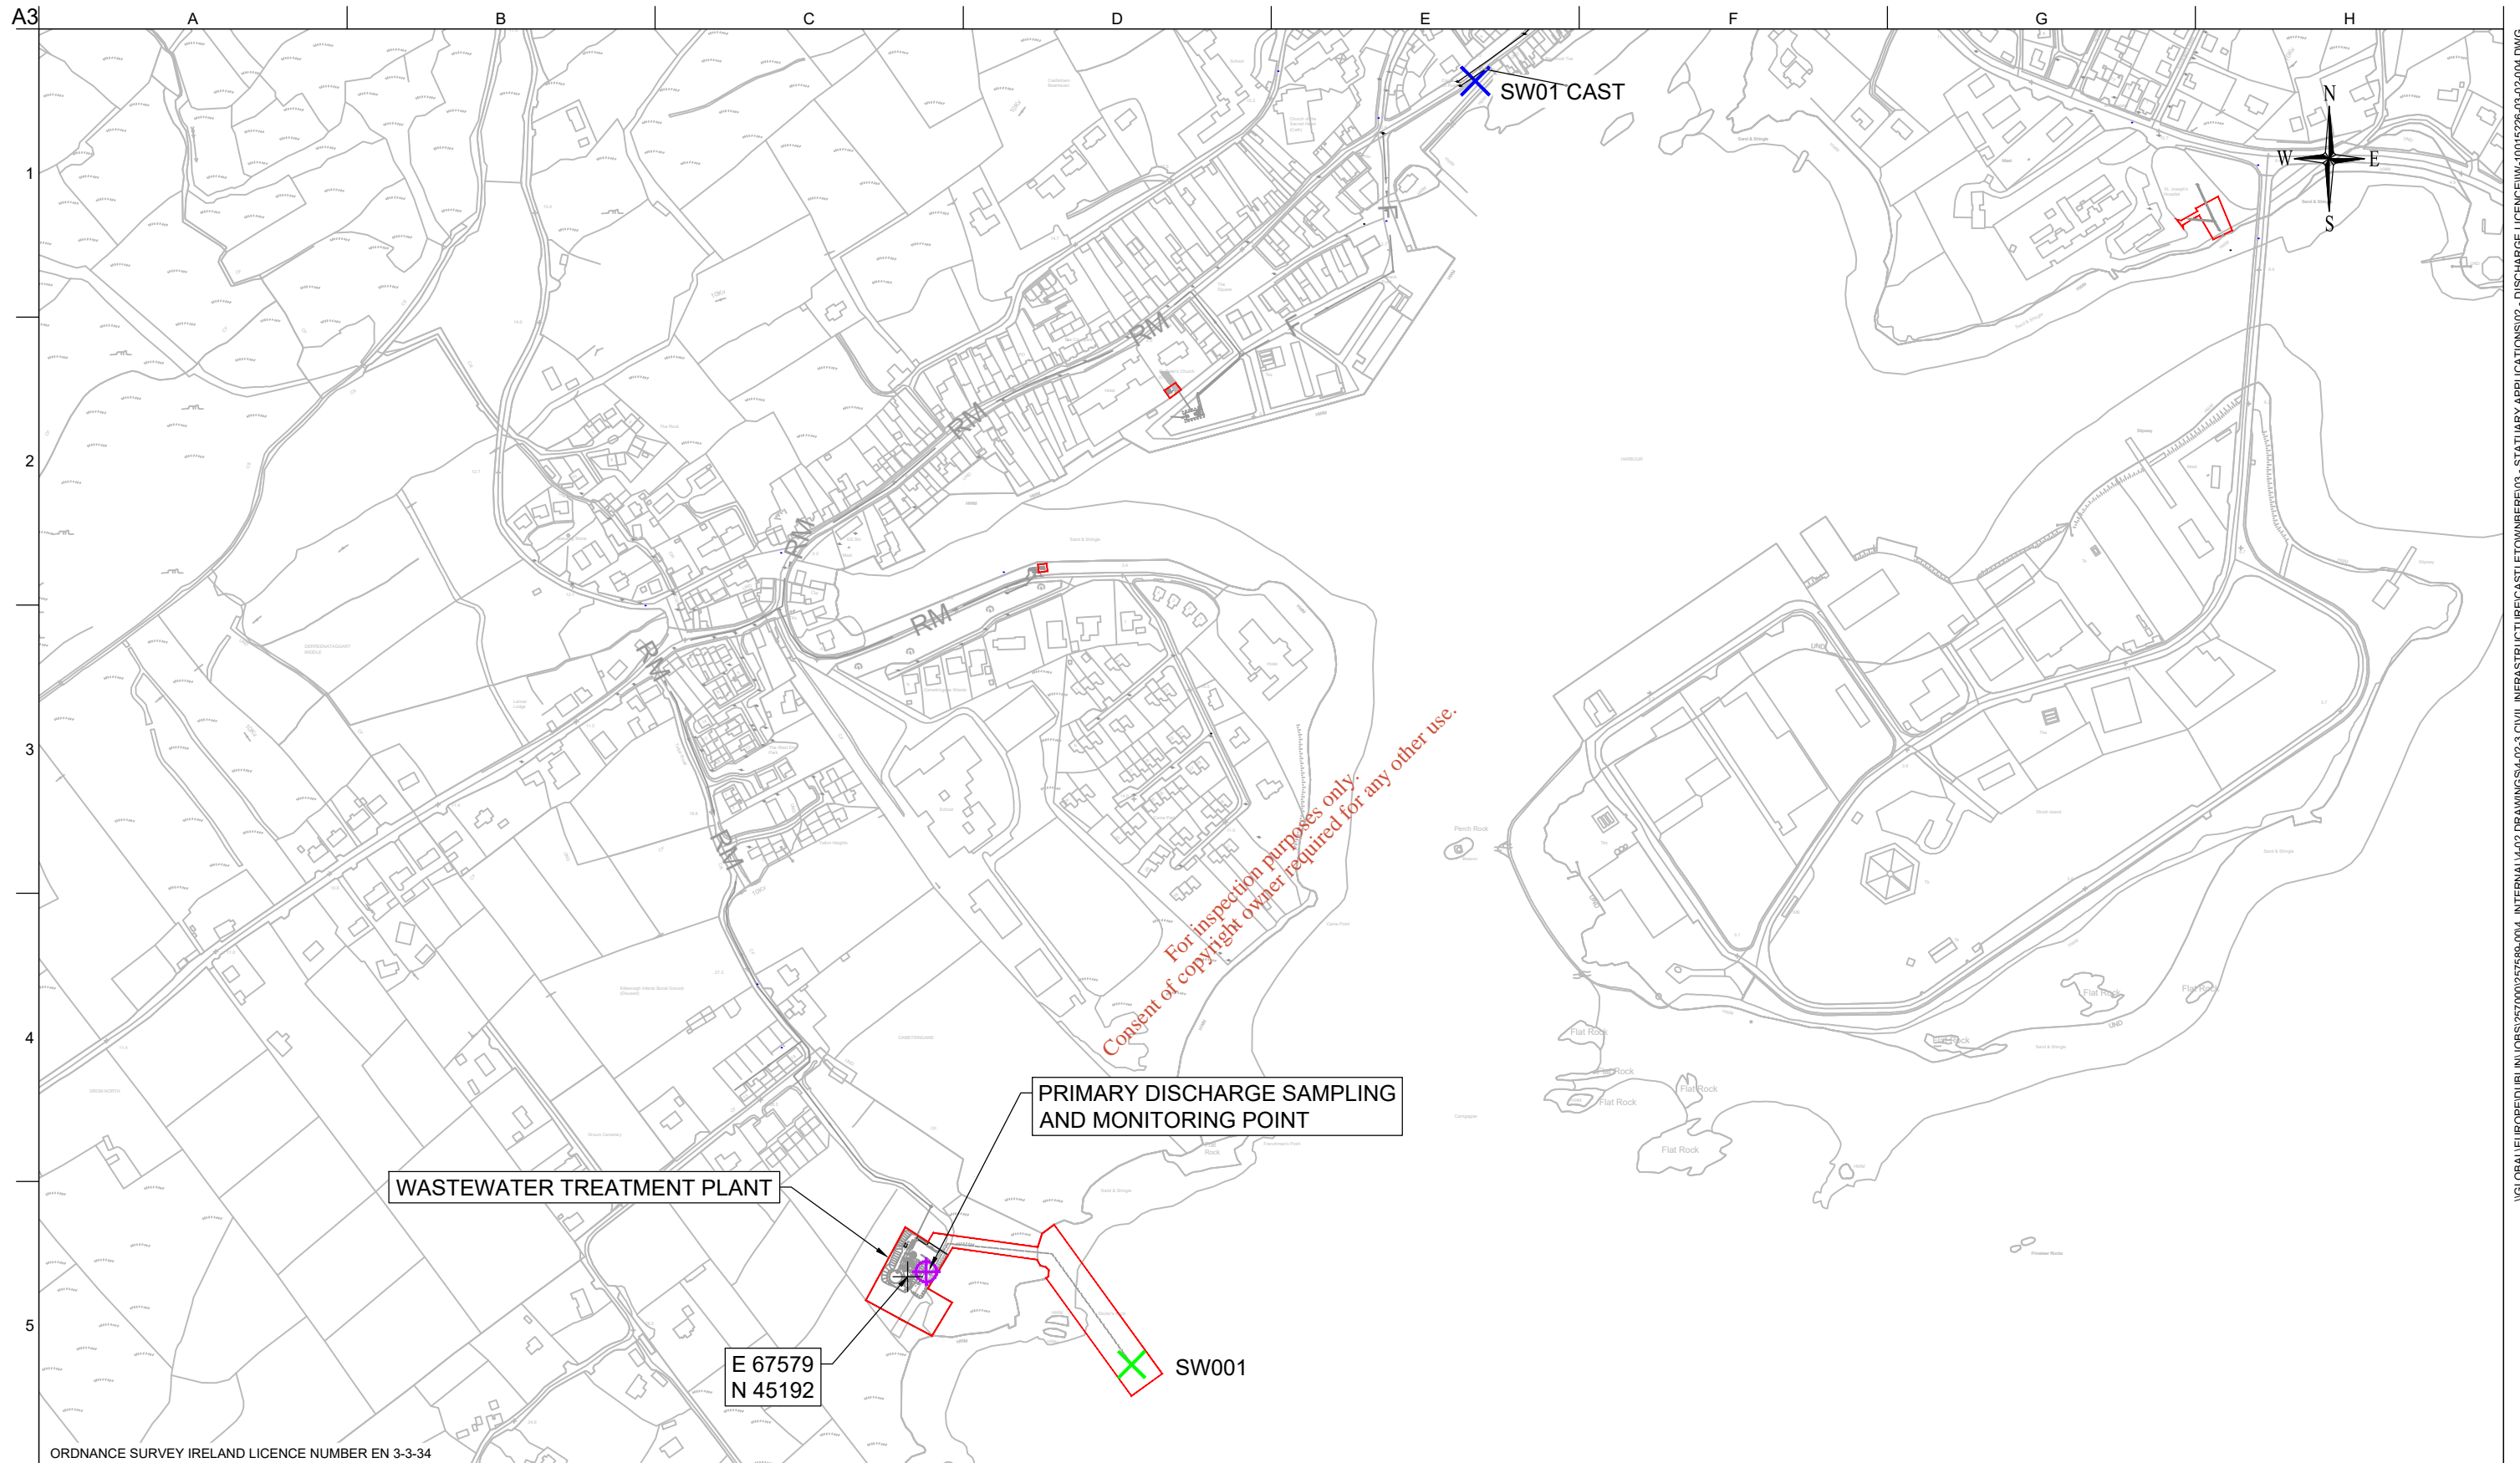

ORDNANCE SURVEY IRELAND LICENCE NUMBER EN 3-3-34

Legend	
	SITE BOUNDARY
	PRIMARY DISCHARGE POINT
	PRIMARY DISCHARGE SAMPLING POINT
	EXISTING PRIMARY DISCHARGE POINT TO BE DECOMMISSIONED

Issue	Date	By	Chkd	Appd
I1	24/03/20	JT	AD	KO'S

Client




Obair i gcomhpháirtíocht
Working in Partnership

Job Title
**UTAS - CORK BUNDLE
CASTLETOWNBERE**

Scale at A3
1:5000@ A3

Discipline
INFRASTRUCTURE




Drawing Title
**DISCHARGE LICENCE APPLICATION
ATTACHMENT B.6
PRIMARY DISCHARGE POINT**

Drawing Status
FOR INFORMATION

Job No IW-10015226	Drawing No 03-02-004	Issue 11
------------------------------	--------------------------------	--------------------

Do not scale

© Arup

IGLOBALUPEOPEDUBLINJOBS\257000\257588-004 - INTERNAL\4-02 DRAWINGS\4-02-3 CIVIL INFRASTRUCTURE\CASTLETOWNBERE03 - STATUARY APPLICATIONS\02 - DISCHARGE LICENCE\IW-10015226-03-02-004.DWG