



MULROY
environmental

GALWAY COUNTY COUNCIL
SHORE ROAD HISTORIC LANDFILL, SHORE ROAD,
CLIFDEN, COUNTY GALWAY

TIER 3 FURTHER SITE INVESTIGATION &
UPDATED RISK ASSESSMENT OF FORMER
SHORE ROAD LANDFILL

VOLUME II. FIGURES

24th March 2021

DOCUMENT ISSUE STATUS


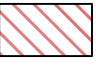


REPORT ISSUE	REFERENCE NO.	DATE		
FINAL	326-02	24/03/21		
TITLE				
NAME	POSITION	SIGNATURE	DATE	
AUTHOR	Andrena Meegan	Project Manager	<i>A. Meegan</i>	24/03/21
MANAGING DIRECTOR	Padraic Mulroy	Project Director	<i>Padraic Mulroy</i>	24/03/21

LIST OF FIGURES

FIGURE NO.	FIGURE DESCRIPTION	SIZE	SCALE
1	Site Location & Proximity of SACs, pNHAs & SPAs	A3	1:20,000
2	Site Location & Proximity of SAC No. 002031, The Twelve Bens/Garaun Complex	A3	1:5,000
3	Site Location & Surrounding Property (4K UAV Aerial Photograph taken on 29/6/2020)	A3	1:1,250
4	Site Layout & Breakdown of Ownership	A3	1:750
5	Site Layout, Topographical Survey, Stormwater Drainage & Route of Stream through the Site	A3	1:750
6	Site Layout & Location of Land Drains installed in 2018	A3	1:750
7	Site Layout & Location of Foulwater Gravity Sewer & Foulwater Rising Main	A3	1:750
8	Site Layout & Location of Trialpits excavated in Site Investigation of 2014	A3	1:750
9	Site Layout & Location of Trialpits excavated in Site Investigation of 2020	A3	1:500
10	Site Layout & Location of Trialpits excavated in Site Investigation of 2020	A3	1:250
11	Location of Old & New Waste Types (Domestic & C&D Wastes & Area where asbestos was found in June 2020)	A3	1:500
12	Proposed Layout of Public Park as submitted by Clifden & District Community Council 2012	A3	1:500
13	Proposed Layout of Public Park with Domestic & C&D Waste Zones & Asbestos 'Hotspots' Overlaid	A3	1:750
14	Revised Conceptual Site Model	A3	1:2,000
15	Revised Conceptual Site Model	A3	1:1,000



LEGEND

-  Site Boundary
-  Special Area of Conservation (SAC)
-  Special Protected Area (SPA)
-  Proposed Natural Heritage Area (pNHA)

NOTES

1. FIGURED DIMENSIONS ONLY TO BE TAKEN FROM THIS DRAWING
2. ALL LEVELS SHOWN RELATE TO ORDNANCE SURVEY DATUM AT MALIN HEAD

Issue	Date	Description	By	Chkd.



Client:	Galway County Council		
Project:	Tier 2 Site Investigation & Tier 3 GQRA Assessment of Former Shore Road Landfill		
Title:	Site Location & Proximity of SACs, pNHAs & SPAs		
Scale:	1:20,000@A3		
Prepared by:	Checked:	Date:	
C.D.	P.M.	08-04-14	
Project Director:	P.MULROY		





No part of this document may be reproduced or transmitted in any form or stored in any retrieval system of any nature without the written permission of the Consulting Engineering as copyright holder except as agreed for use on the project for which the document was originally issued.

Drawing No.: Figure 1

Issue: 0

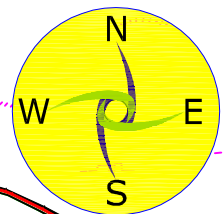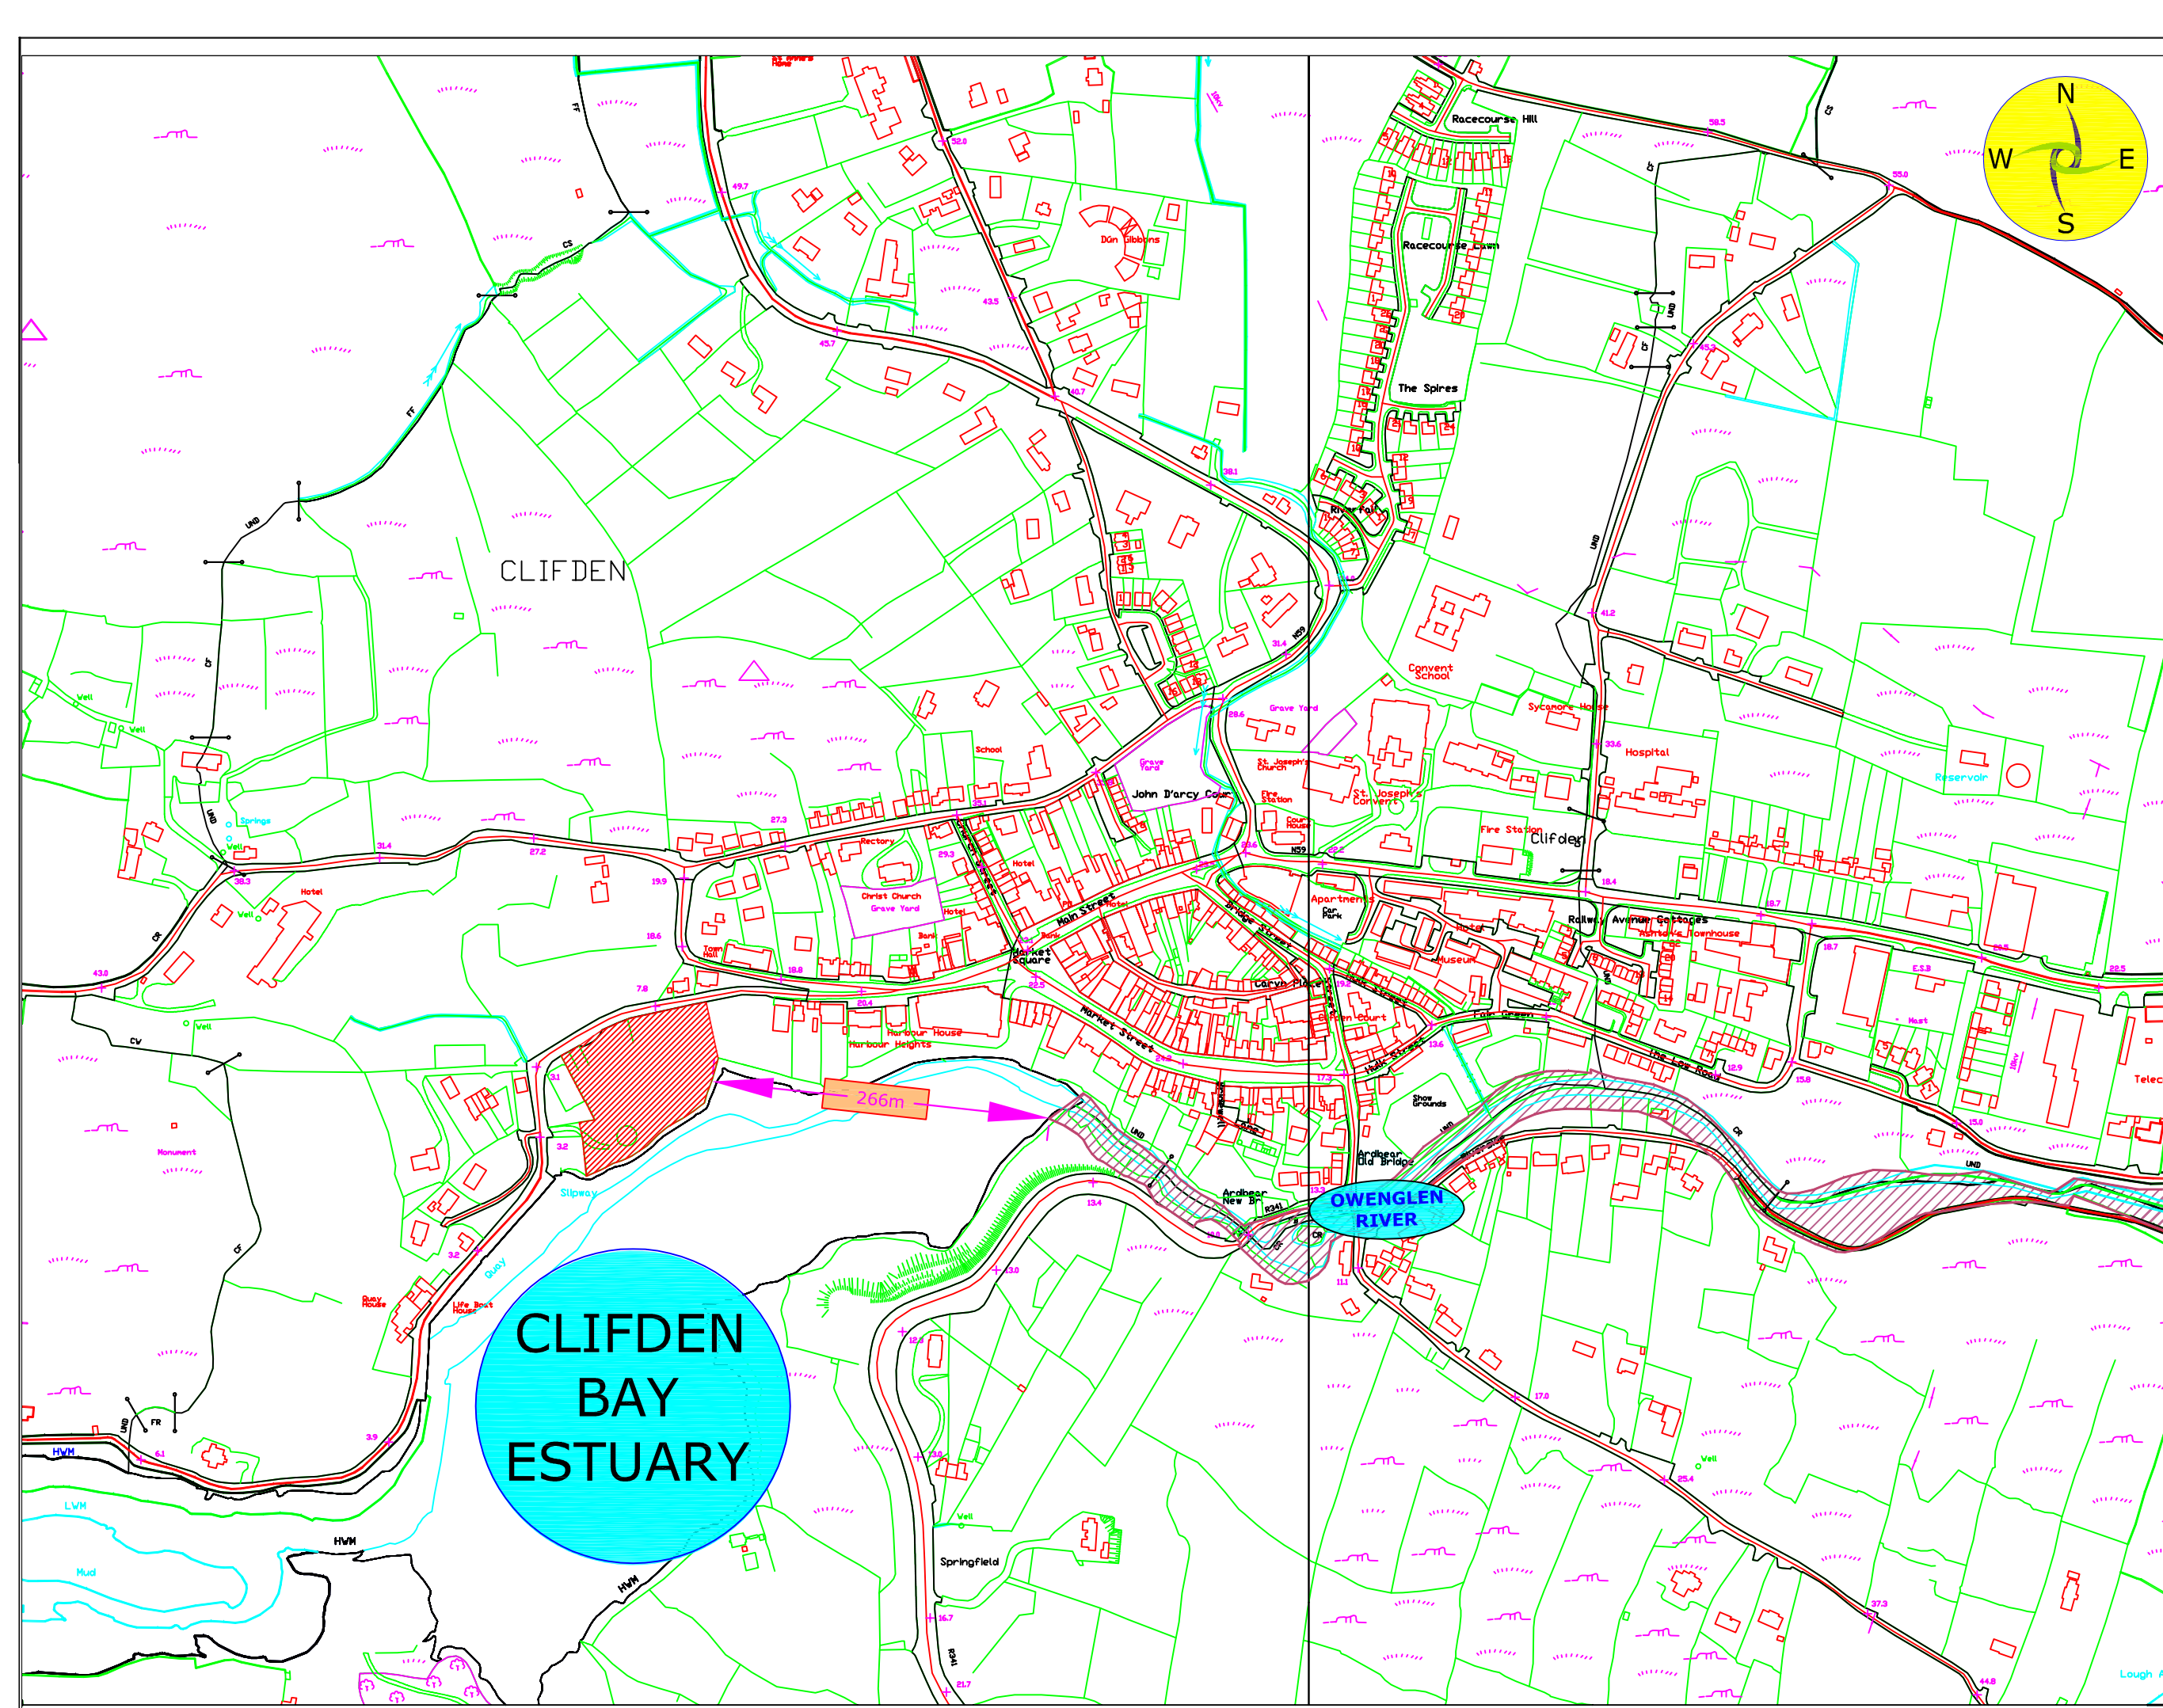

LEGEND

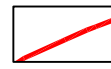-  Site Boundary
-  Special Area of Conservation
SAC No. 002031
The Twelve Bens/
Garaun Complex

- NOTES**
1. FIGURED DIMENSIONS ONLY TO BE TAKEN FROM THIS DRAWING
 2. ALL LEVELS SHOWN RELATE TO ORDNANCE SURVEY DATUM AT MALIN HEAD

Issue	Date	Description	By	Chkd.

Client:
Galway County Council

Project:
Tier 2 Site Investigation & Tier 3 GQRA Assessment of Former Shore Road Landfill


Title:
Site Location & Proximity of SAC No. 002031, The Twelve Bens/Garaun Complex

Scale:
1:5,000@A3




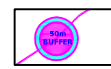
Prepared by: C.D. Checked: P.M. Date: 1-11-20

Project Director: P.MULROY

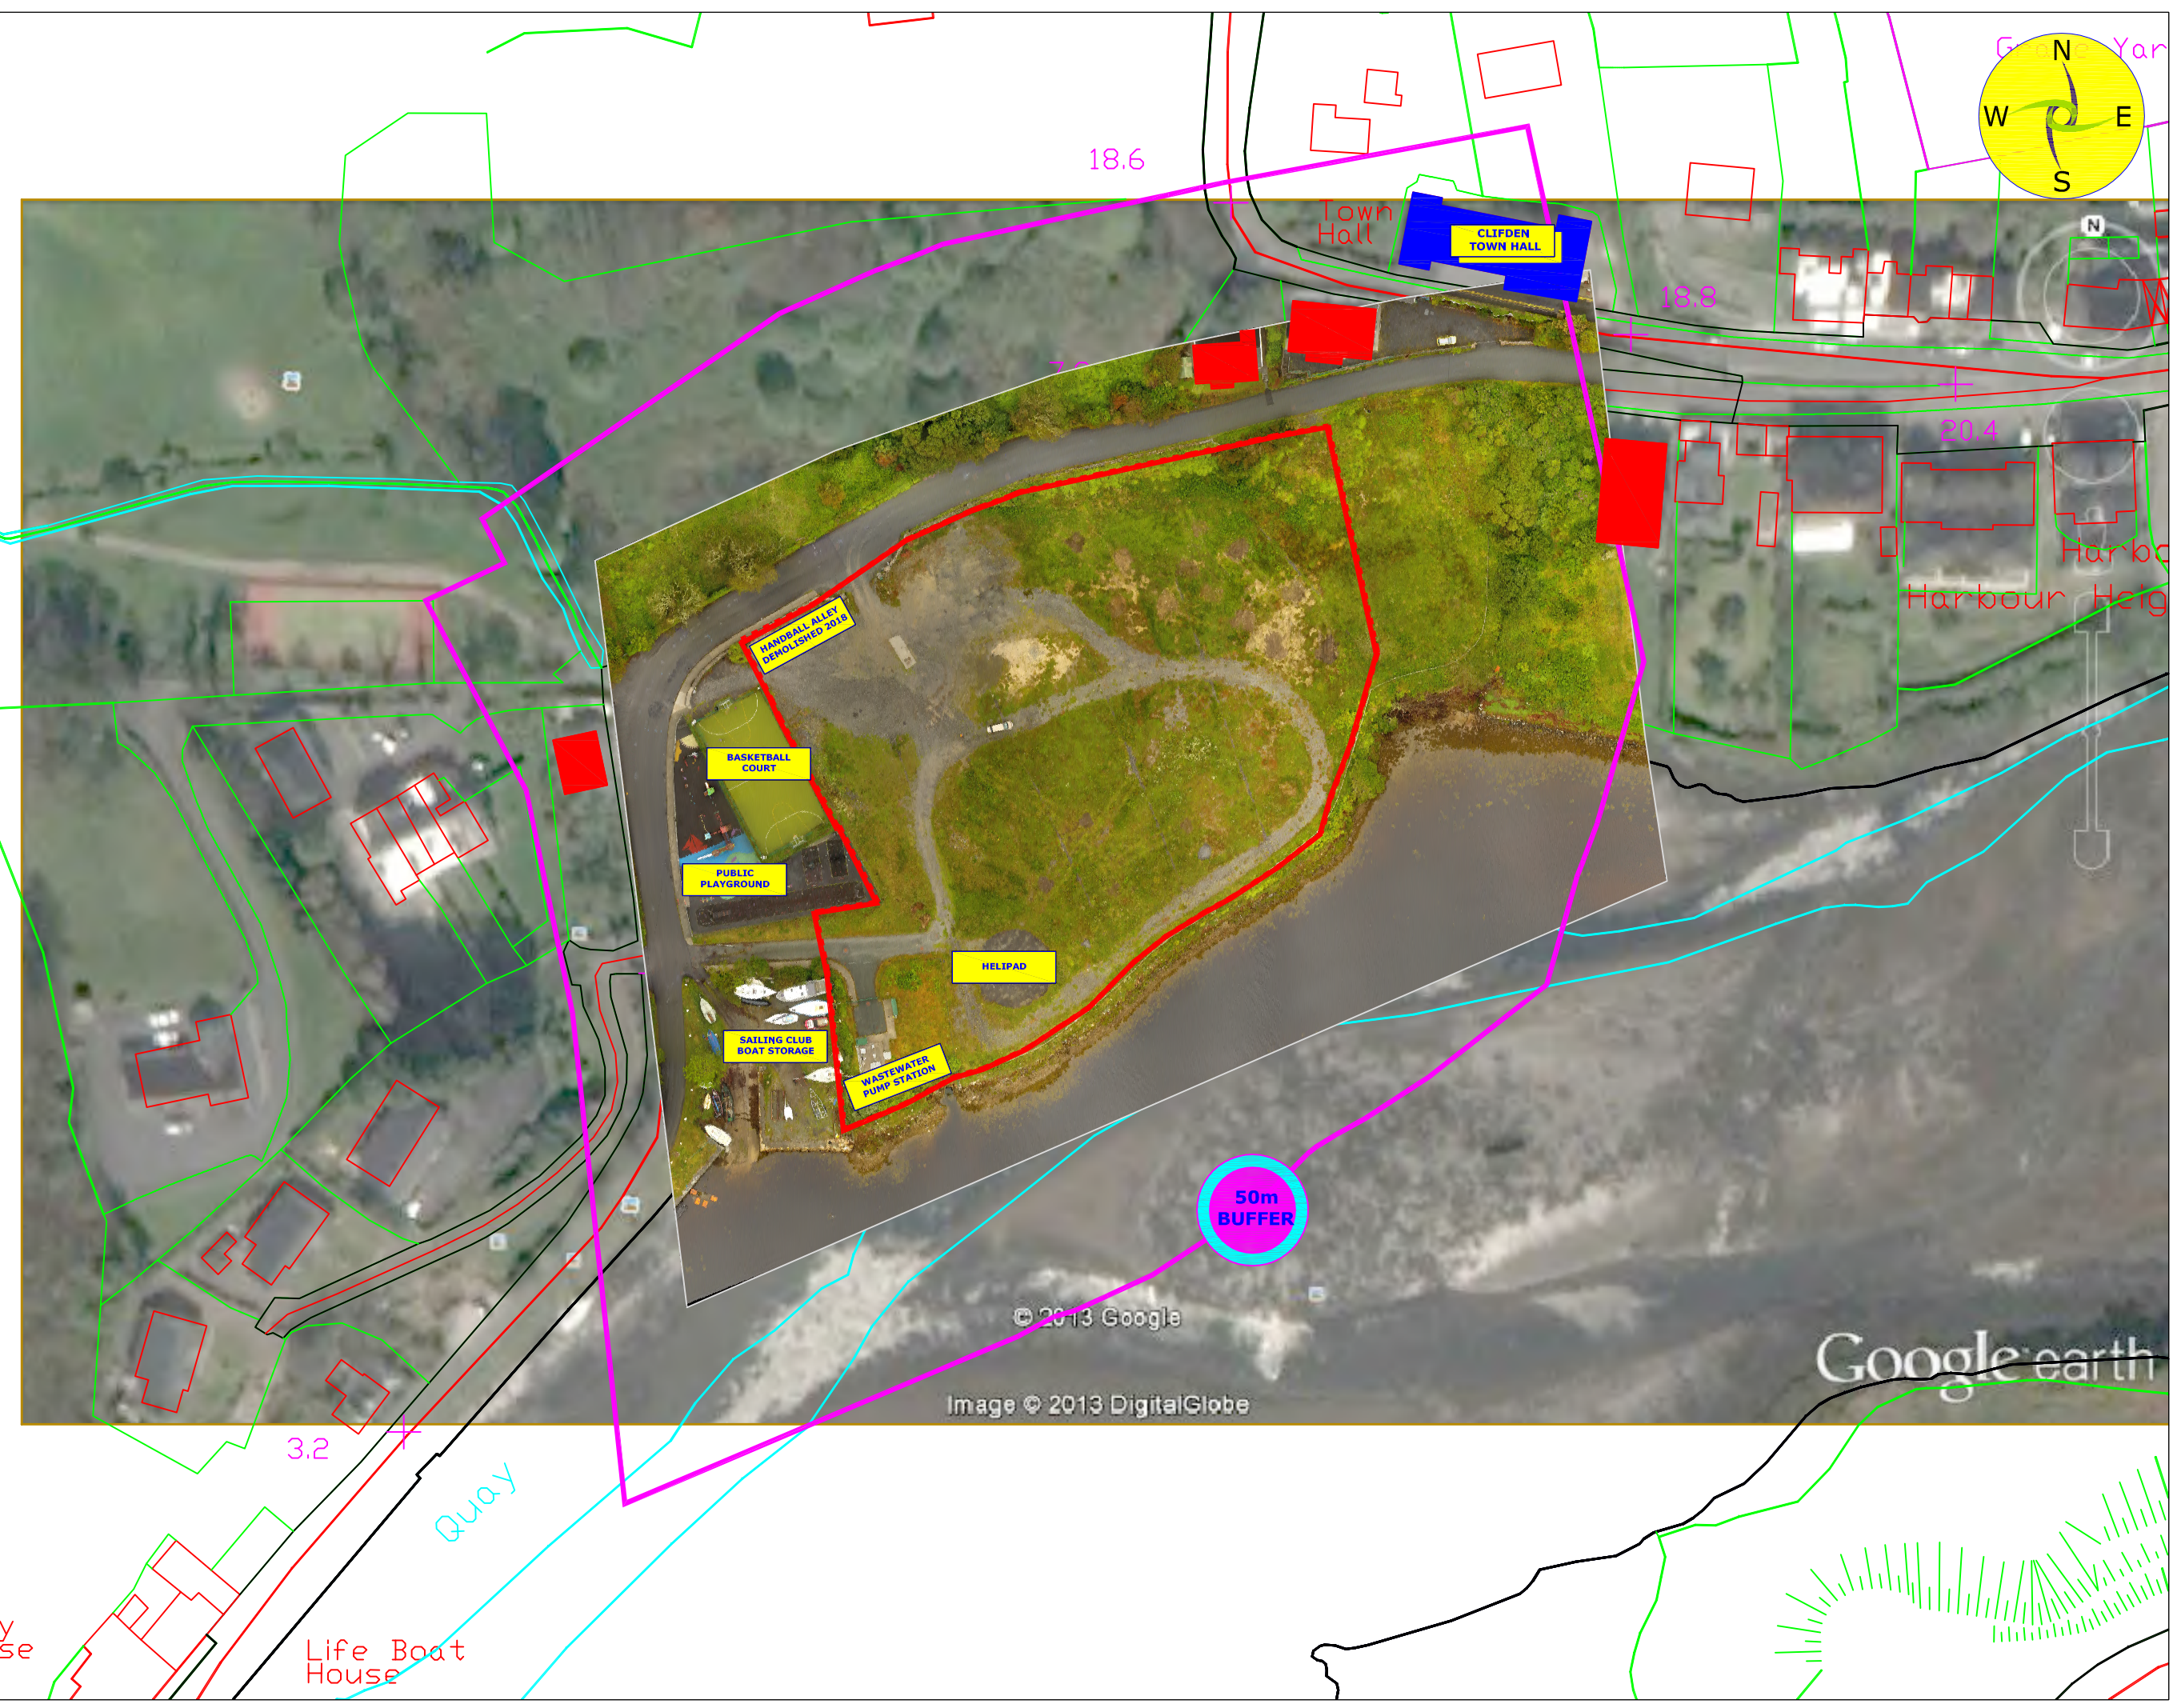



LEGEND

-  Site Boundary
-  Residential property
-  Public property
-  50m Buffer

- NOTES**
1. FIGURED DIMENSIONS ONLY TO BE TAKEN FROM THIS DRAWING
 2. ALL LEVELS SHOWN RELATE TO ORDNANCE SURVEY DATUM AT MALIN HEAD

Issue	Date	Description	By	Chkd.

Client:
Galway County Council

Project:
Tier 2 Site Investigation & Tier 3 GQRA Assessment of Former Shore Road Landfill

Title:
Site Location & Surrounding Property (4K UAV Aerial Photograph taken on 29/06/2020)

Scale:
1:1,250@A3

Prepared by: C.D. Checked: P.M. Date: 1-11-20

Project Director: P.MULROY

