

Eve O'Sullivan

Subject: TA for WO257-01 Country Clean Recycling
Attachments: Proposed EPA Licensed Site_2020.pdf

From: Flor Crowley [<mailto:flor@corkminiskips.ie>]
Sent: 07 August 2020 17:16
To: Roisin Griffin <R.Griffin@epa.ie>
Subject: RE: EPA Technical Amendment for WO-257-01 Country Clean Recycling

Hi Roisin

Attached updated Boundary Drawing outlined as requested.

Let me know if you need any additional information.

Regards,


Flor Crowley
Country Clean Recycling

Waste Collection Permit: NWCPO-13-11220

 please consider the environment before printing this email

This electronic message, including all contents and attachments, contains information that may be privileged, confidential or otherwise protected from disclosure. The information is intended for the addressee only. If you are not the addressee, then any disclosure, copying, distribution or use of this message or any of its contents or attachments is prohibited. If you have received this message in error, please notify the sender immediately and destroy the original message and all copies. Country Clean Recycling accepts no liability for any loss, damage or consequence, whether caused by our own negligence or not, resulting directly or indirectly from the use of any attached files.

For internal purposes only.
Consent of copyright holder required for any other use.

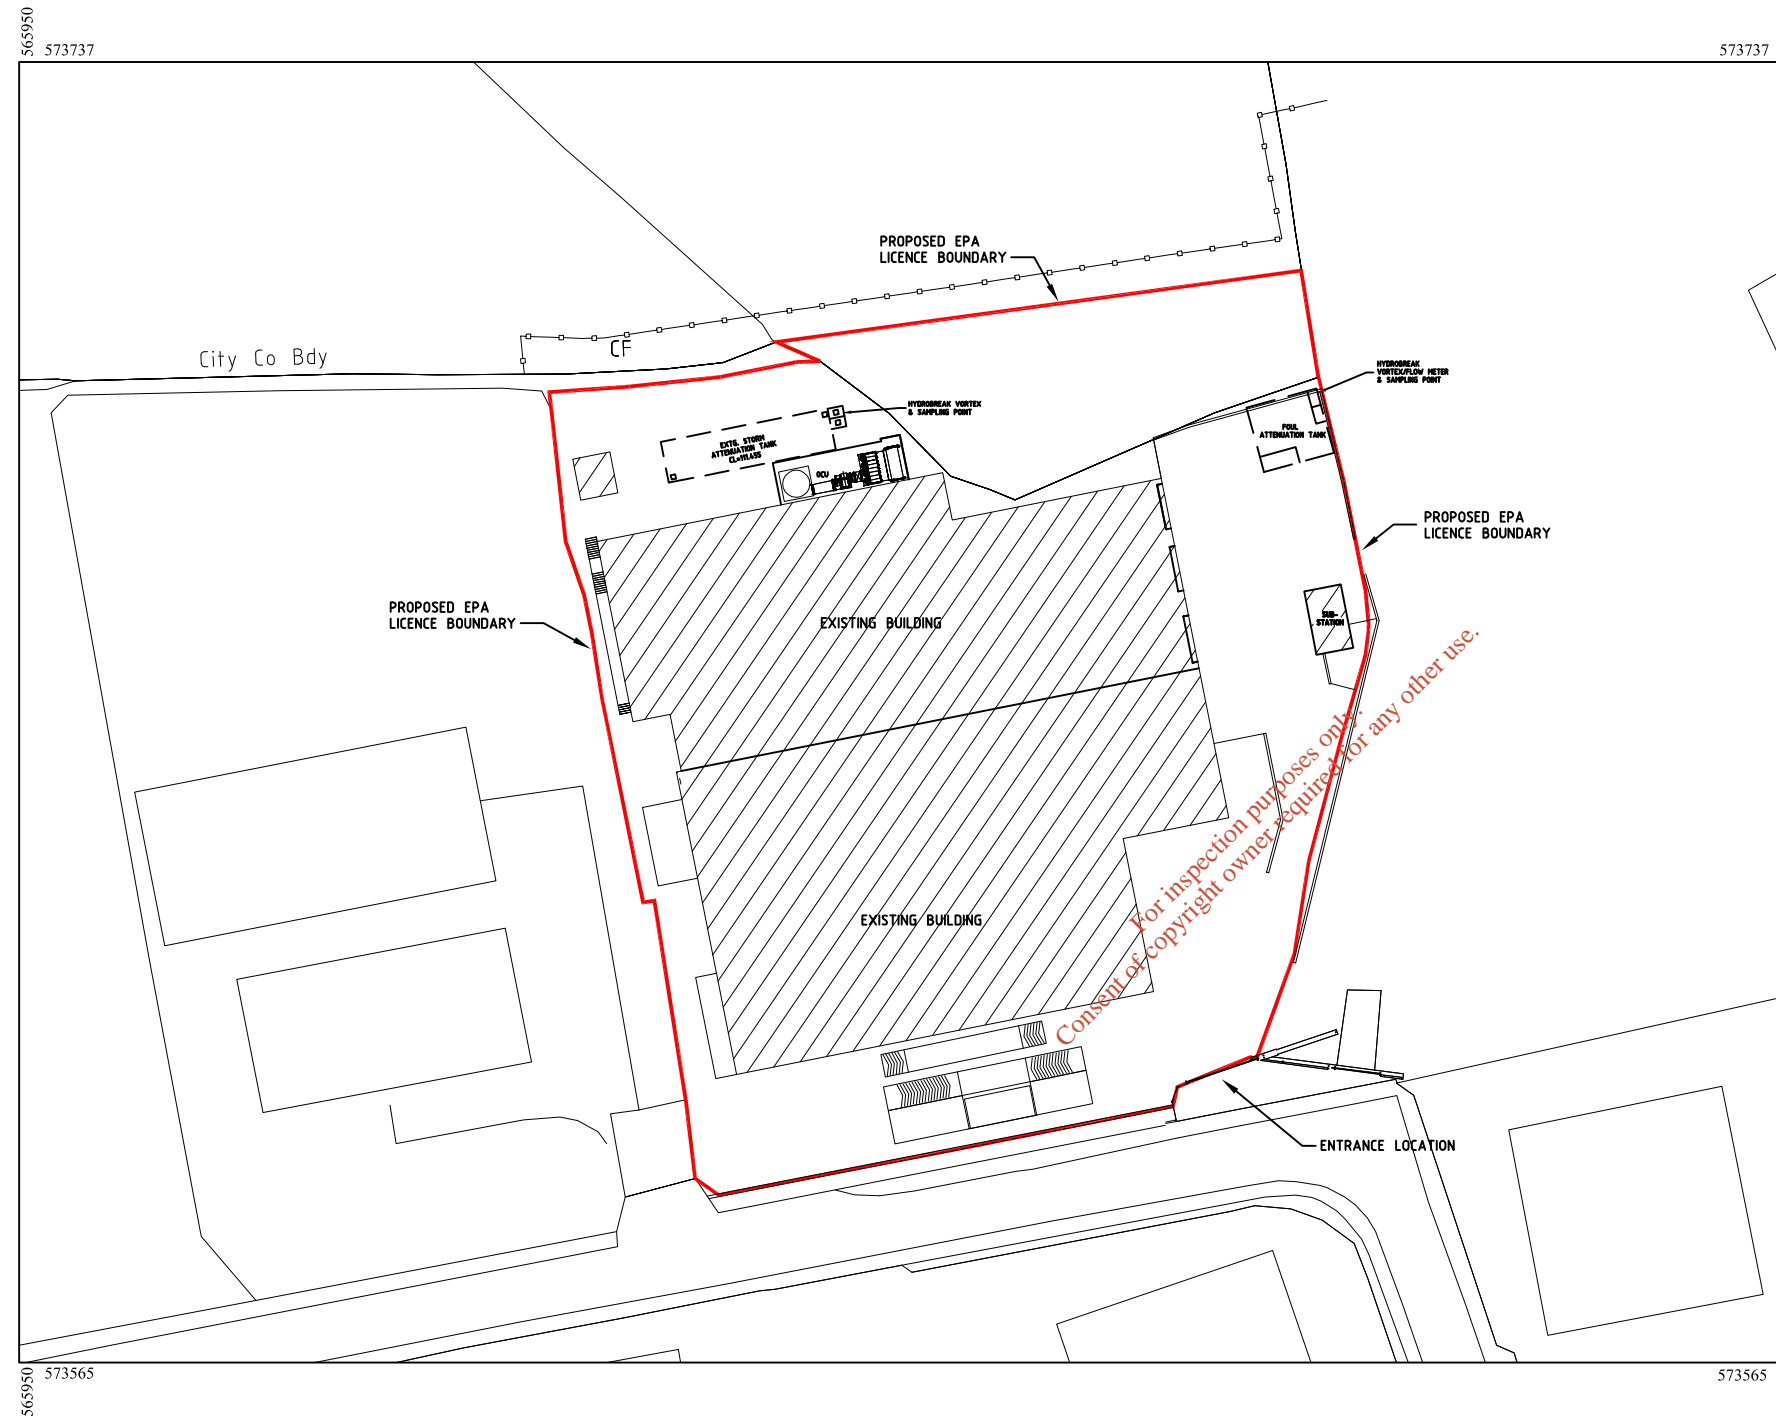

For inspection purposes only. Consult of copyright owner required for any other use.

EPA LICENSED MAP 
SCALE 1:1000

Map Series:
1:1000
6337-18
REVISION DATE = 07-Jul-2014
SURVEY DATE = 31-Oct-1991
LEVELLED DATE = 31-Dec-1974

6337-23
REVISION DATE = 07-Jul-2014
SURVEY DATE = 31-Dec-1975
LEVELLED DATE = 31-Dec-1983

Clip Extent:
LLX,LLY = 565950,573565
LRX,LRY = 566183,573565
ULX,ULY = 565950,573737
URX,URY = 566183,573737

Projection:
ITM
ITM Centre Point Co-ordinate:
X,Y = 566066,573651

Extraction Date:
23-Jan-2015

Copyright:
© Suirbhéireacht Ordnáis Éireann, 2015

Compiled and published by Ordnance Survey Ireland, Phoenix Park, Dublin 8, Ireland.


Unauthorised reproduction infringes Ordnance Survey Ireland and Government of Ireland copyright.

All rights reserved. No part of this publication may be copied, reproduced or transmitted in any form or by any means without the prior written permission of the copyright owners.

The representation on this map of a road, track or footpath is not evidence of the existence of a right of way.

Ordnance Survey maps never show legal property boundaries, nor do they show ownership of physical features.

FOR INFORMATION ONLY

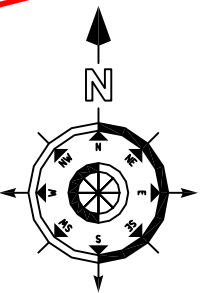

Computer Generated Map
Date: August 2020
Scale 1:1000
Produced by RKA Consulting Engineers
Ordnance Survey Ireland Licence
No. AR 0060020

rka
CONSULTING ENGINEERS
CIVIL | STRUCTURAL | PROJECT MANAGEMENT

2 Clogheen Business Park,
Blarney Road, Cork,
Ireland.
T: +353 (0)21 4399799
F: +353 (0)21 4399797
E: admin@rka.ie
W: www.rka.ie

