
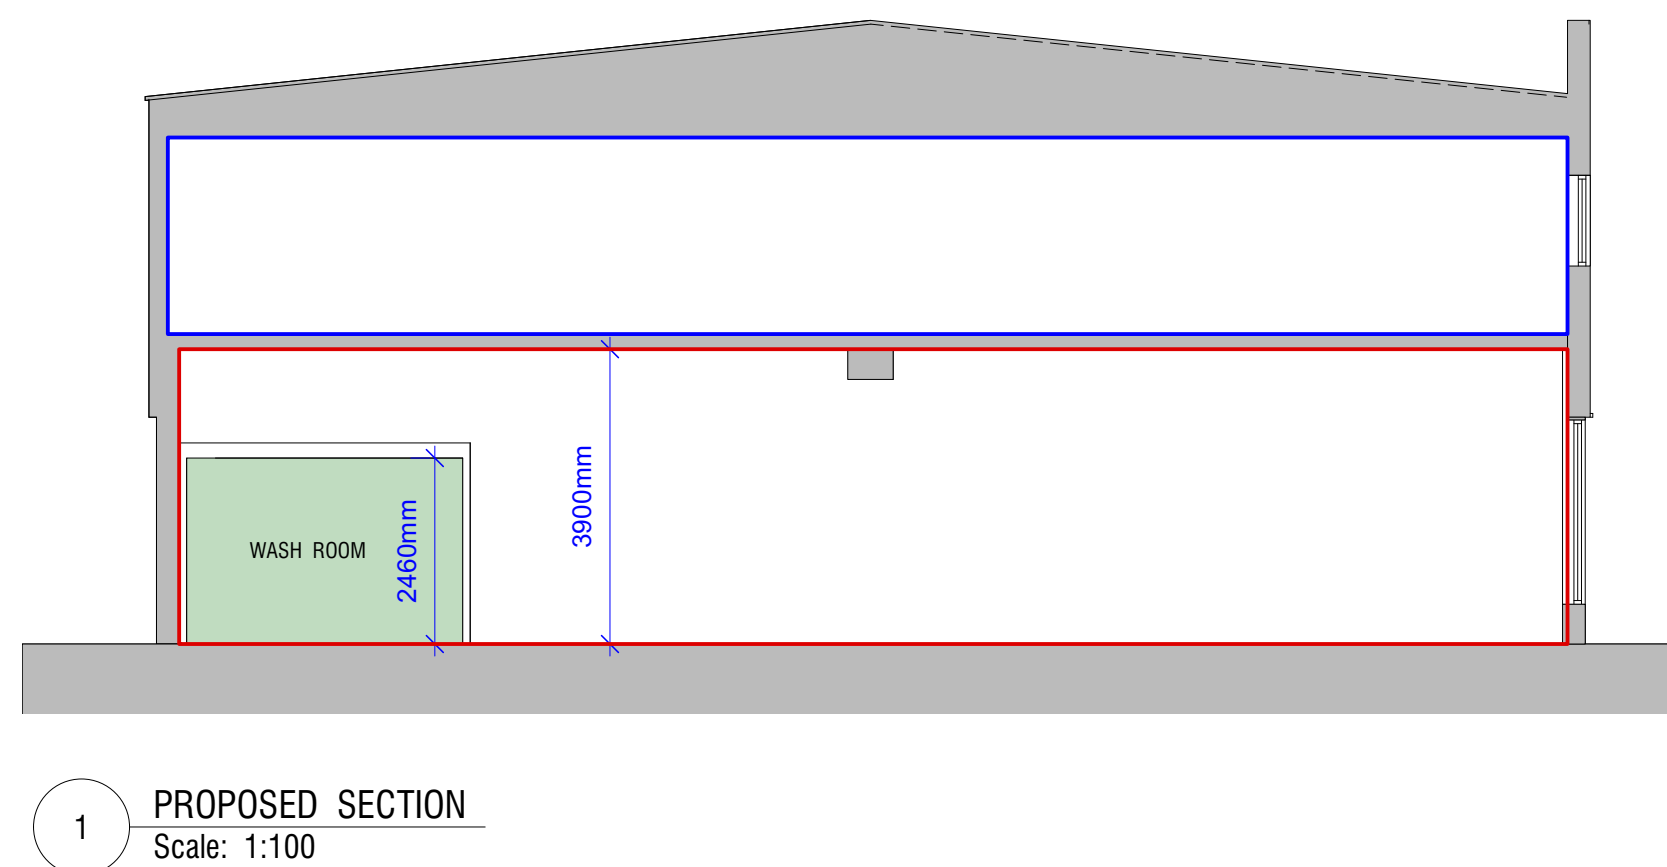


- APPLICATION SITE
- AREA UNDER CONTROL OF THE APPLICANT
- AREA OF CHANGE OF USE

For indicative purposes only.
Consent of copyright owner required for any other use.

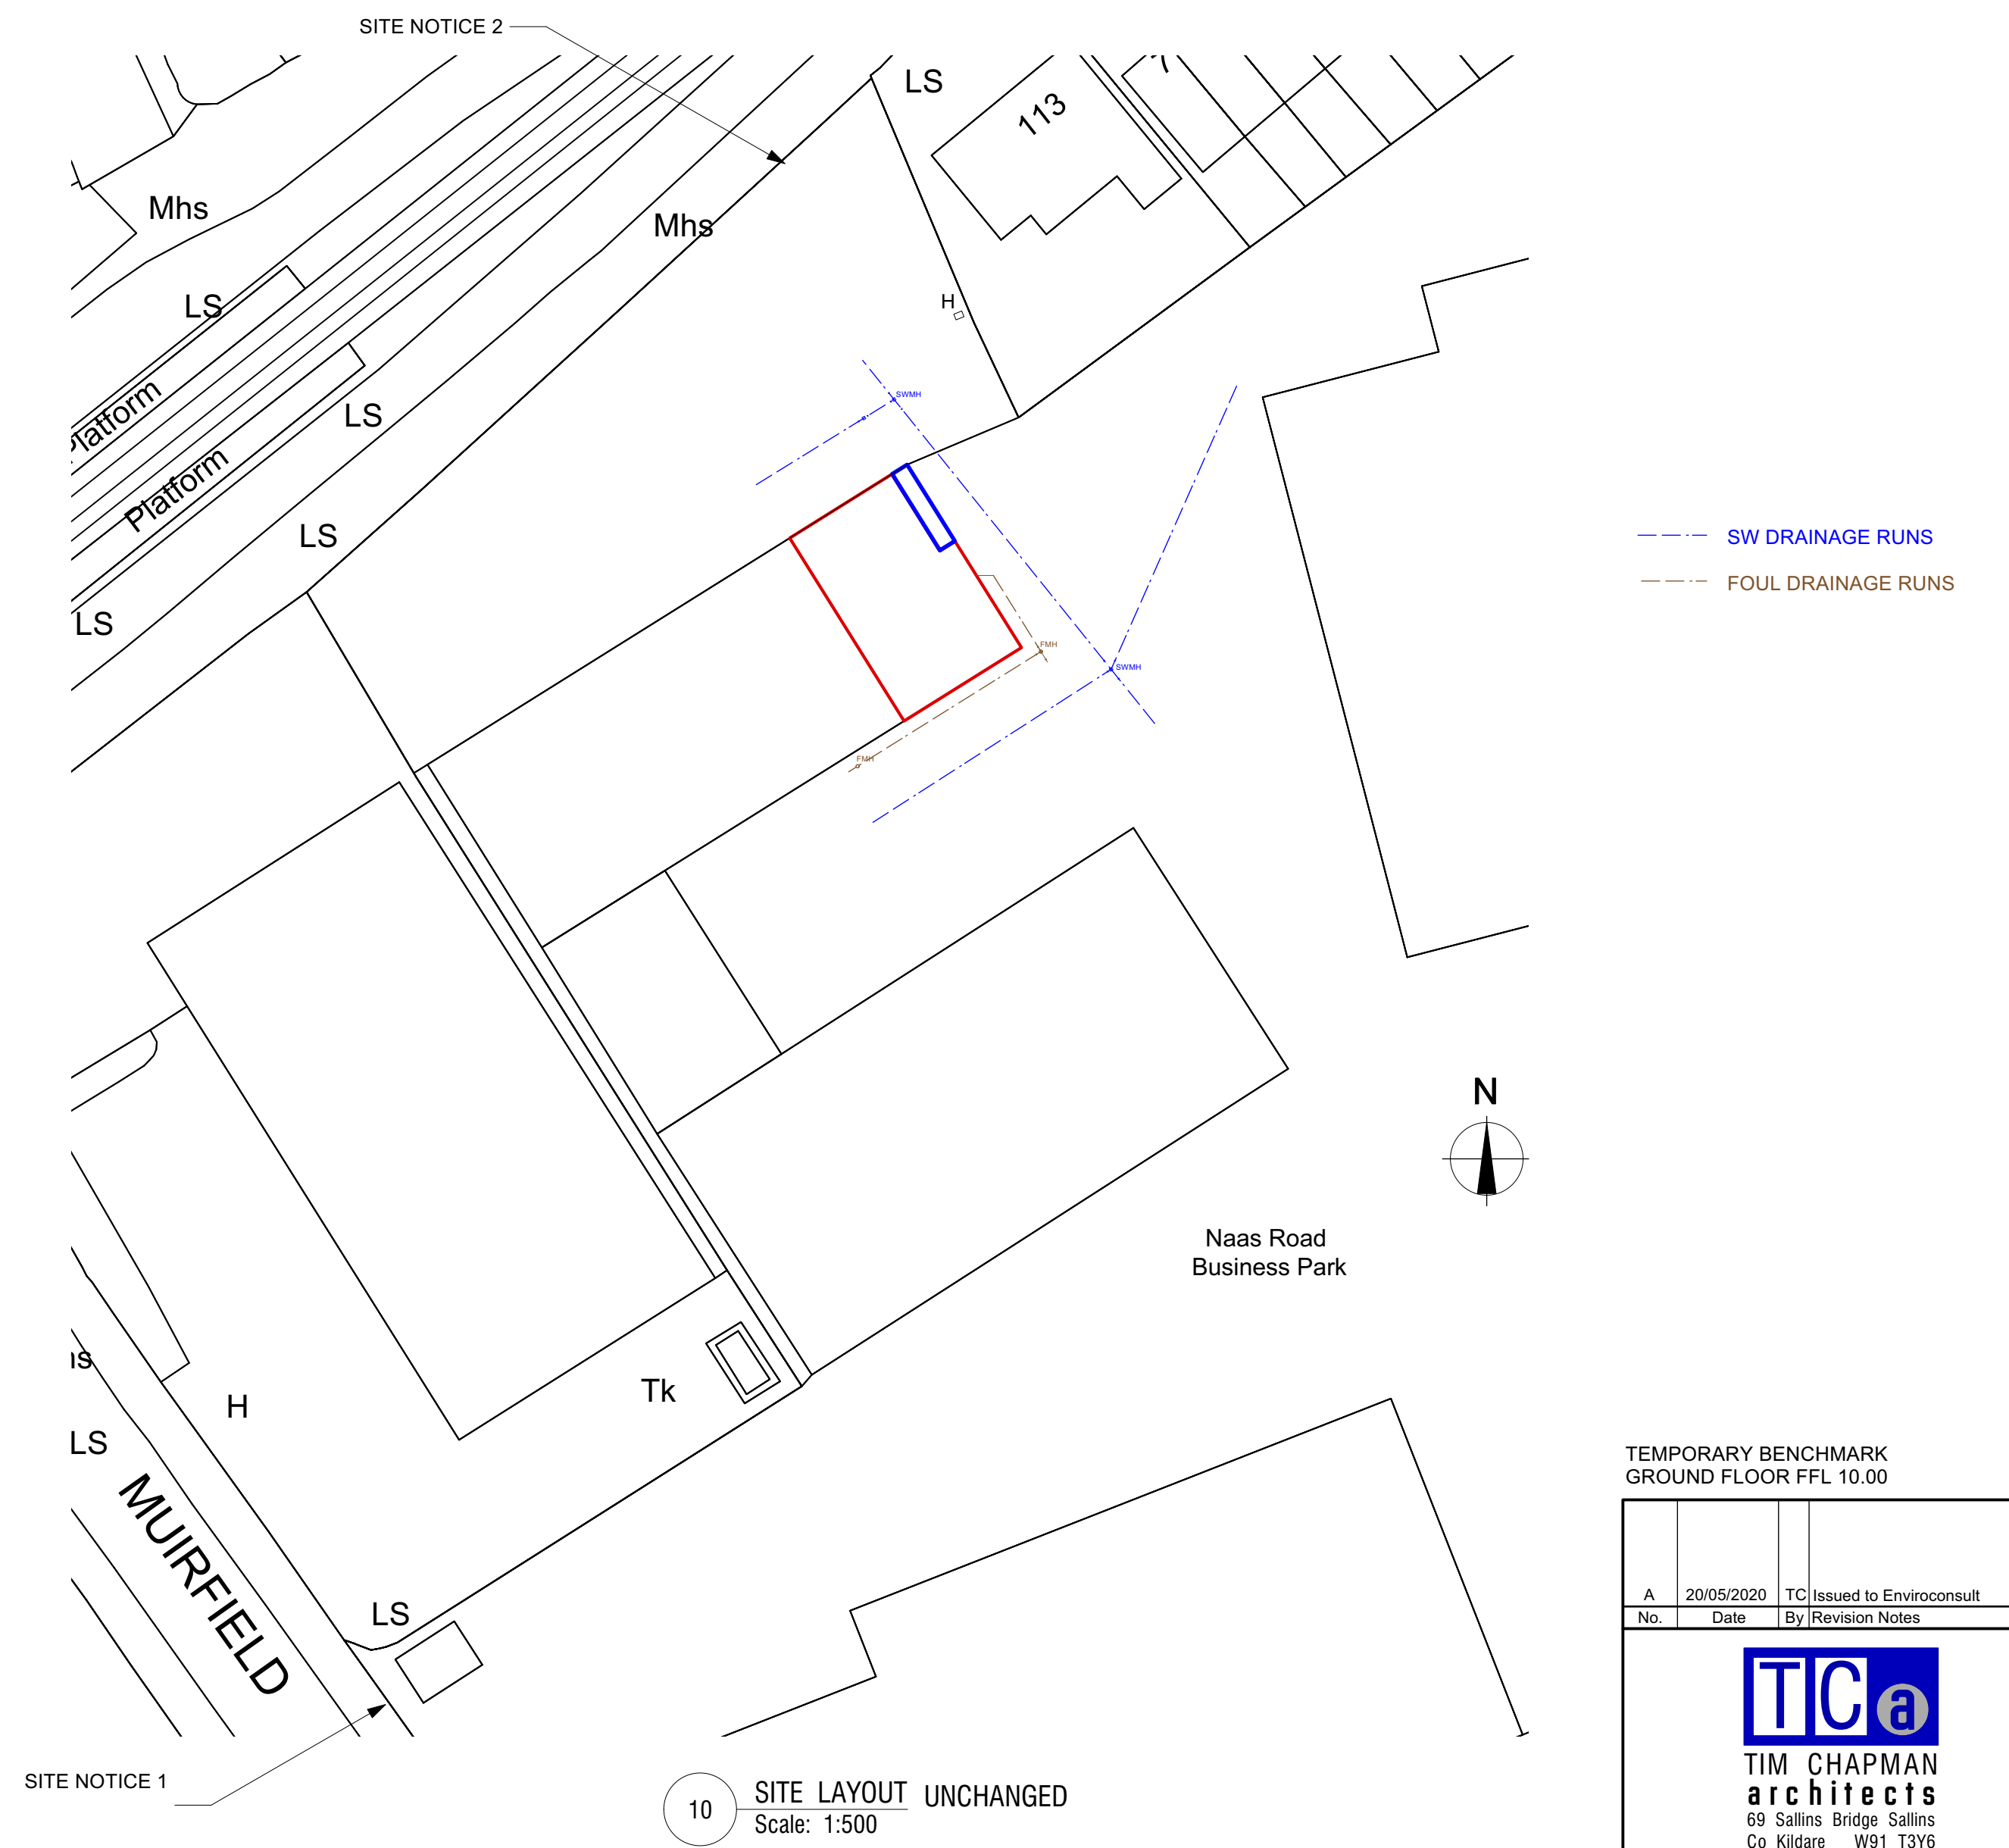

TEMPORARY BENCHMARK
GROUND FLOOR FFL 10.00

No.	Date	By	Revision Notes
A	20/05/2020	TC	Issued to Enviroconsult



TIM CHAPMAN
architects
69 Sallins Bridge Sallins
Co. Kildare W91 T3Y6
t - 086 850 8373
e - tim@timchapmanarchitects.ie

Client	Health Beacon		
Project Title	New Washing/Waster Transfer Facility Unit 18 Naas Road Business Park Muirfield Road, Dublin 12		
Sheet Title	Proposed plans and elevations		
Status	PLANNING		
OS Sheet No.	3262-24 & 25	Scale @ A1	1:100
Drawn By	Tim Chapman	Project ID	516
Date drawing printed	20/05/2020	Sheet No.	02
CAD File Name	516-planning_v2021.vwx	Status / Rev	P A