


- NOTES:
1. All levels are relative to Ordnance Datum Malin Head
 2. 50m sq grid relative to Irish Transverse Mercator Co-ordinate reference system
 3. Contours are at .25m intervals



LINE TYPE LEGEND		
Box	Electricity Pole	Electricity Box
Downpipe	Fire Station	Fire Hydrant
Gate	Inspection Cover	Fire Station
Gully	Invert Level	Inspection Cover
Gas Valve	Lamp Post	Invert Level
Gas Cover	Manhole	Lamp Post
Finished Floor Level	Pillar	Manhole
Electricity Cover	Post	Pillar
Manhole Cover	Telegraph pole	Post
Ridge	Telecom Cover	Telegraph pole
Spot Level	Tree	Telecom Cover
Sign	Water Meter	Tree
		Water Meter

LINE TYPE LEGEND		
Boundary	Surface Change	
Building	Step	
Bank Top	Vegetation Line	
Bank Bottom	Verge	
Channel	Telecom Cover	
Fence	Wall	
Kerb	Railing	
Path	Verge	
Overhead Electricity Line	Road Edge	

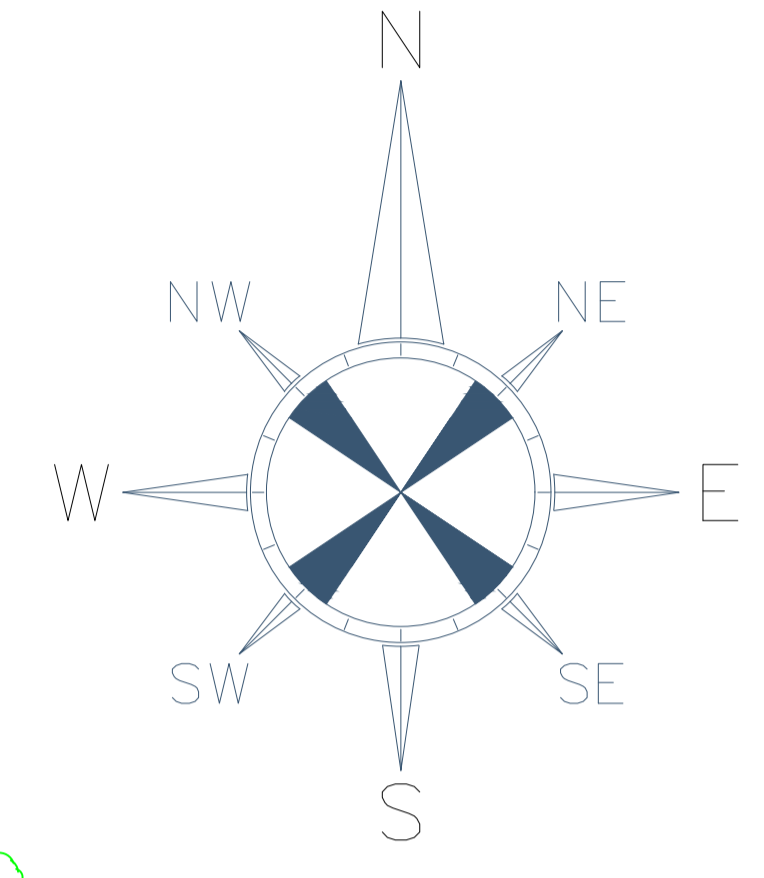

- Proposed Poultry House
- Proposed Concrete Apron
- Proposed Store
- Site Boundary

LANDSCAPING LEGEND		
	Sorbus aucuparia (Mountain Ash/Rowan)	Height at planting - 1.8-2.1m Height at maturity - 5m /6m Age to maturity - 10 / 15 years
	Fagus sylvatica (Beech)	Height at planting - 1.5-1.8 m Height at maturity - 6.5m /7m Age to maturity - 8 / 10 years
	Silver birch	Height at planting - 2.50m Height at maturity - 6m / 8m Age to maturity - 10 / 12 years
	Ilex aquifolium (holly)	Height at planting - 1.2m / 1.5m Height at maturity - 3.5m / 4m Age to maturity - 7 / 8 years
	Crateagus monogyan (Hawthorn/Hedging)	Height at planting - 0.6m / 0.9m Height at maturity - 3.0m / 3.5m Age to maturity - 6 / 7 years
	EXISTING Native trees and Hedging	
	Lawned Area	50/50 Lawn Seed
	Low Level shrubbery	Burnet rose (Viburnum opulus) Spindle (Euonymus europaeus) Privet (Ligustrum vulgare) Broom (Cytisus scoparius)
	Driveway / hard surface	

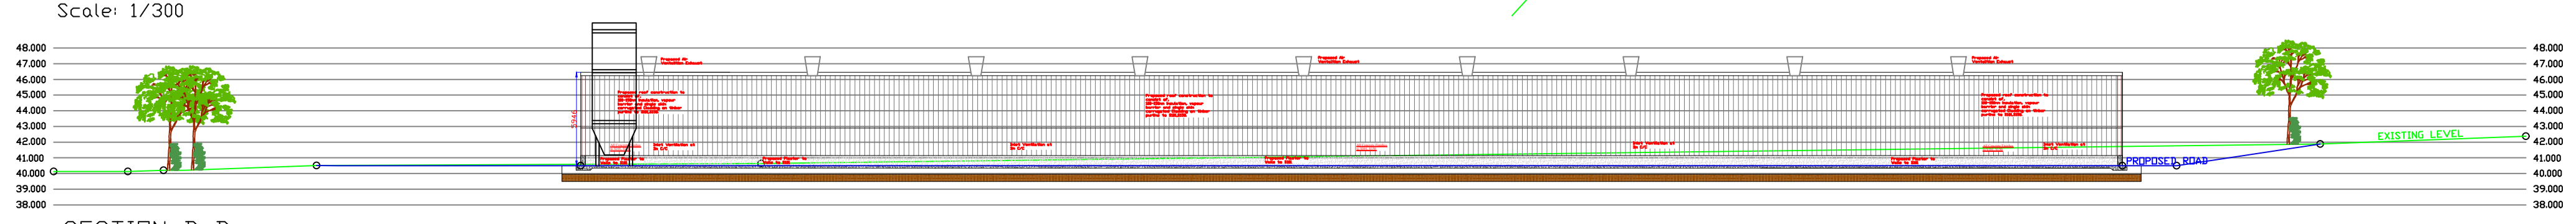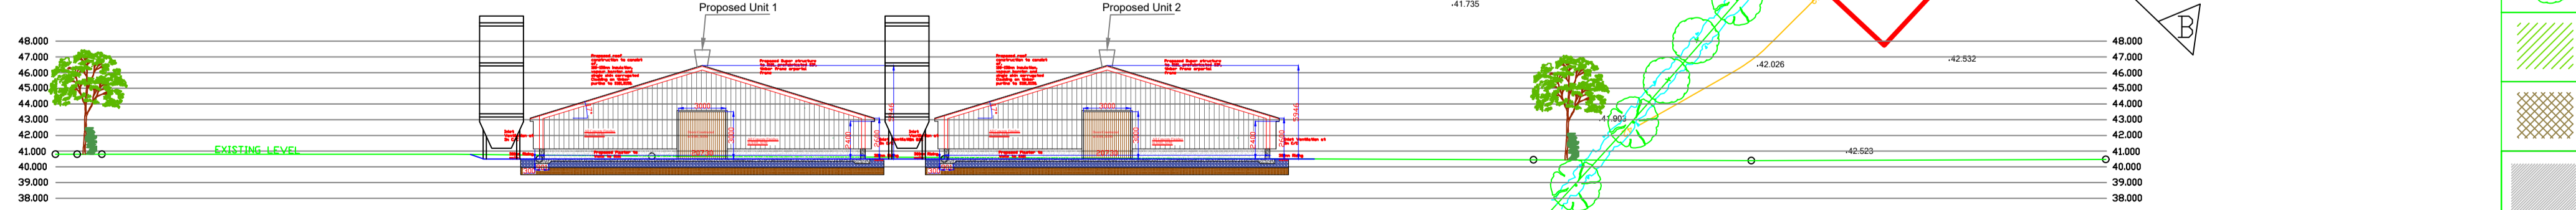

REVISIONS		
No.	Date	Description

Horizon GROUP

Market Square, Castleblayney, Monaghan, Ireland
Tel: 042 9740671 Mobile: 087 6640932 / 087 7633025
Website: www.horizon-group.ie

- Topographical Surveys
- Measured Building Surveys
- Legal Mapping
- RICS Condition Reports
- Site Suitability For Waste Water Treatment
- As Built Surveys
- GPS Surveys
- Setting Out
- Assigned Certifier Services

Client:
Pauric McKiernan

Professional:
CLW Environmental

Project Title:
Proposed Poultry House at Drumturk, Co Monaghan

Drawn: TD	Dwg No: 01/002
Scale: 1/500 & 1/300	Date: 12/08/2019