


Legend

- Areas where the tanks are overground
- Well Location
- Downpipe
- Storm water flow

Legend	
Structure No.	Structure Name
1	Dry Sow house
2	Hospital Shed
3	1st stage weaner house
4	2nd stage weaner house
5	Farrowing house 1
6	Farrowing house 2
7	Fattener house 1
8	fattener house 2
9	Boar House
10	Gilt House 1
11	Gilt house 2
12	Chemical Medicine & disinfectant store
13	Feed tank office
14	Fuel & feed storage areas
15	Grain Store
16	Reception Office
17	Fattner house 3
18	Trowbrige 4
19	Trowbrige 3
20	Trowbrige 2
21	Trowbrige 1
22	Hospital pens
23	Over ground slurry tank
24	mobile homes
25	Dairy
26	carpark
27	Workshop

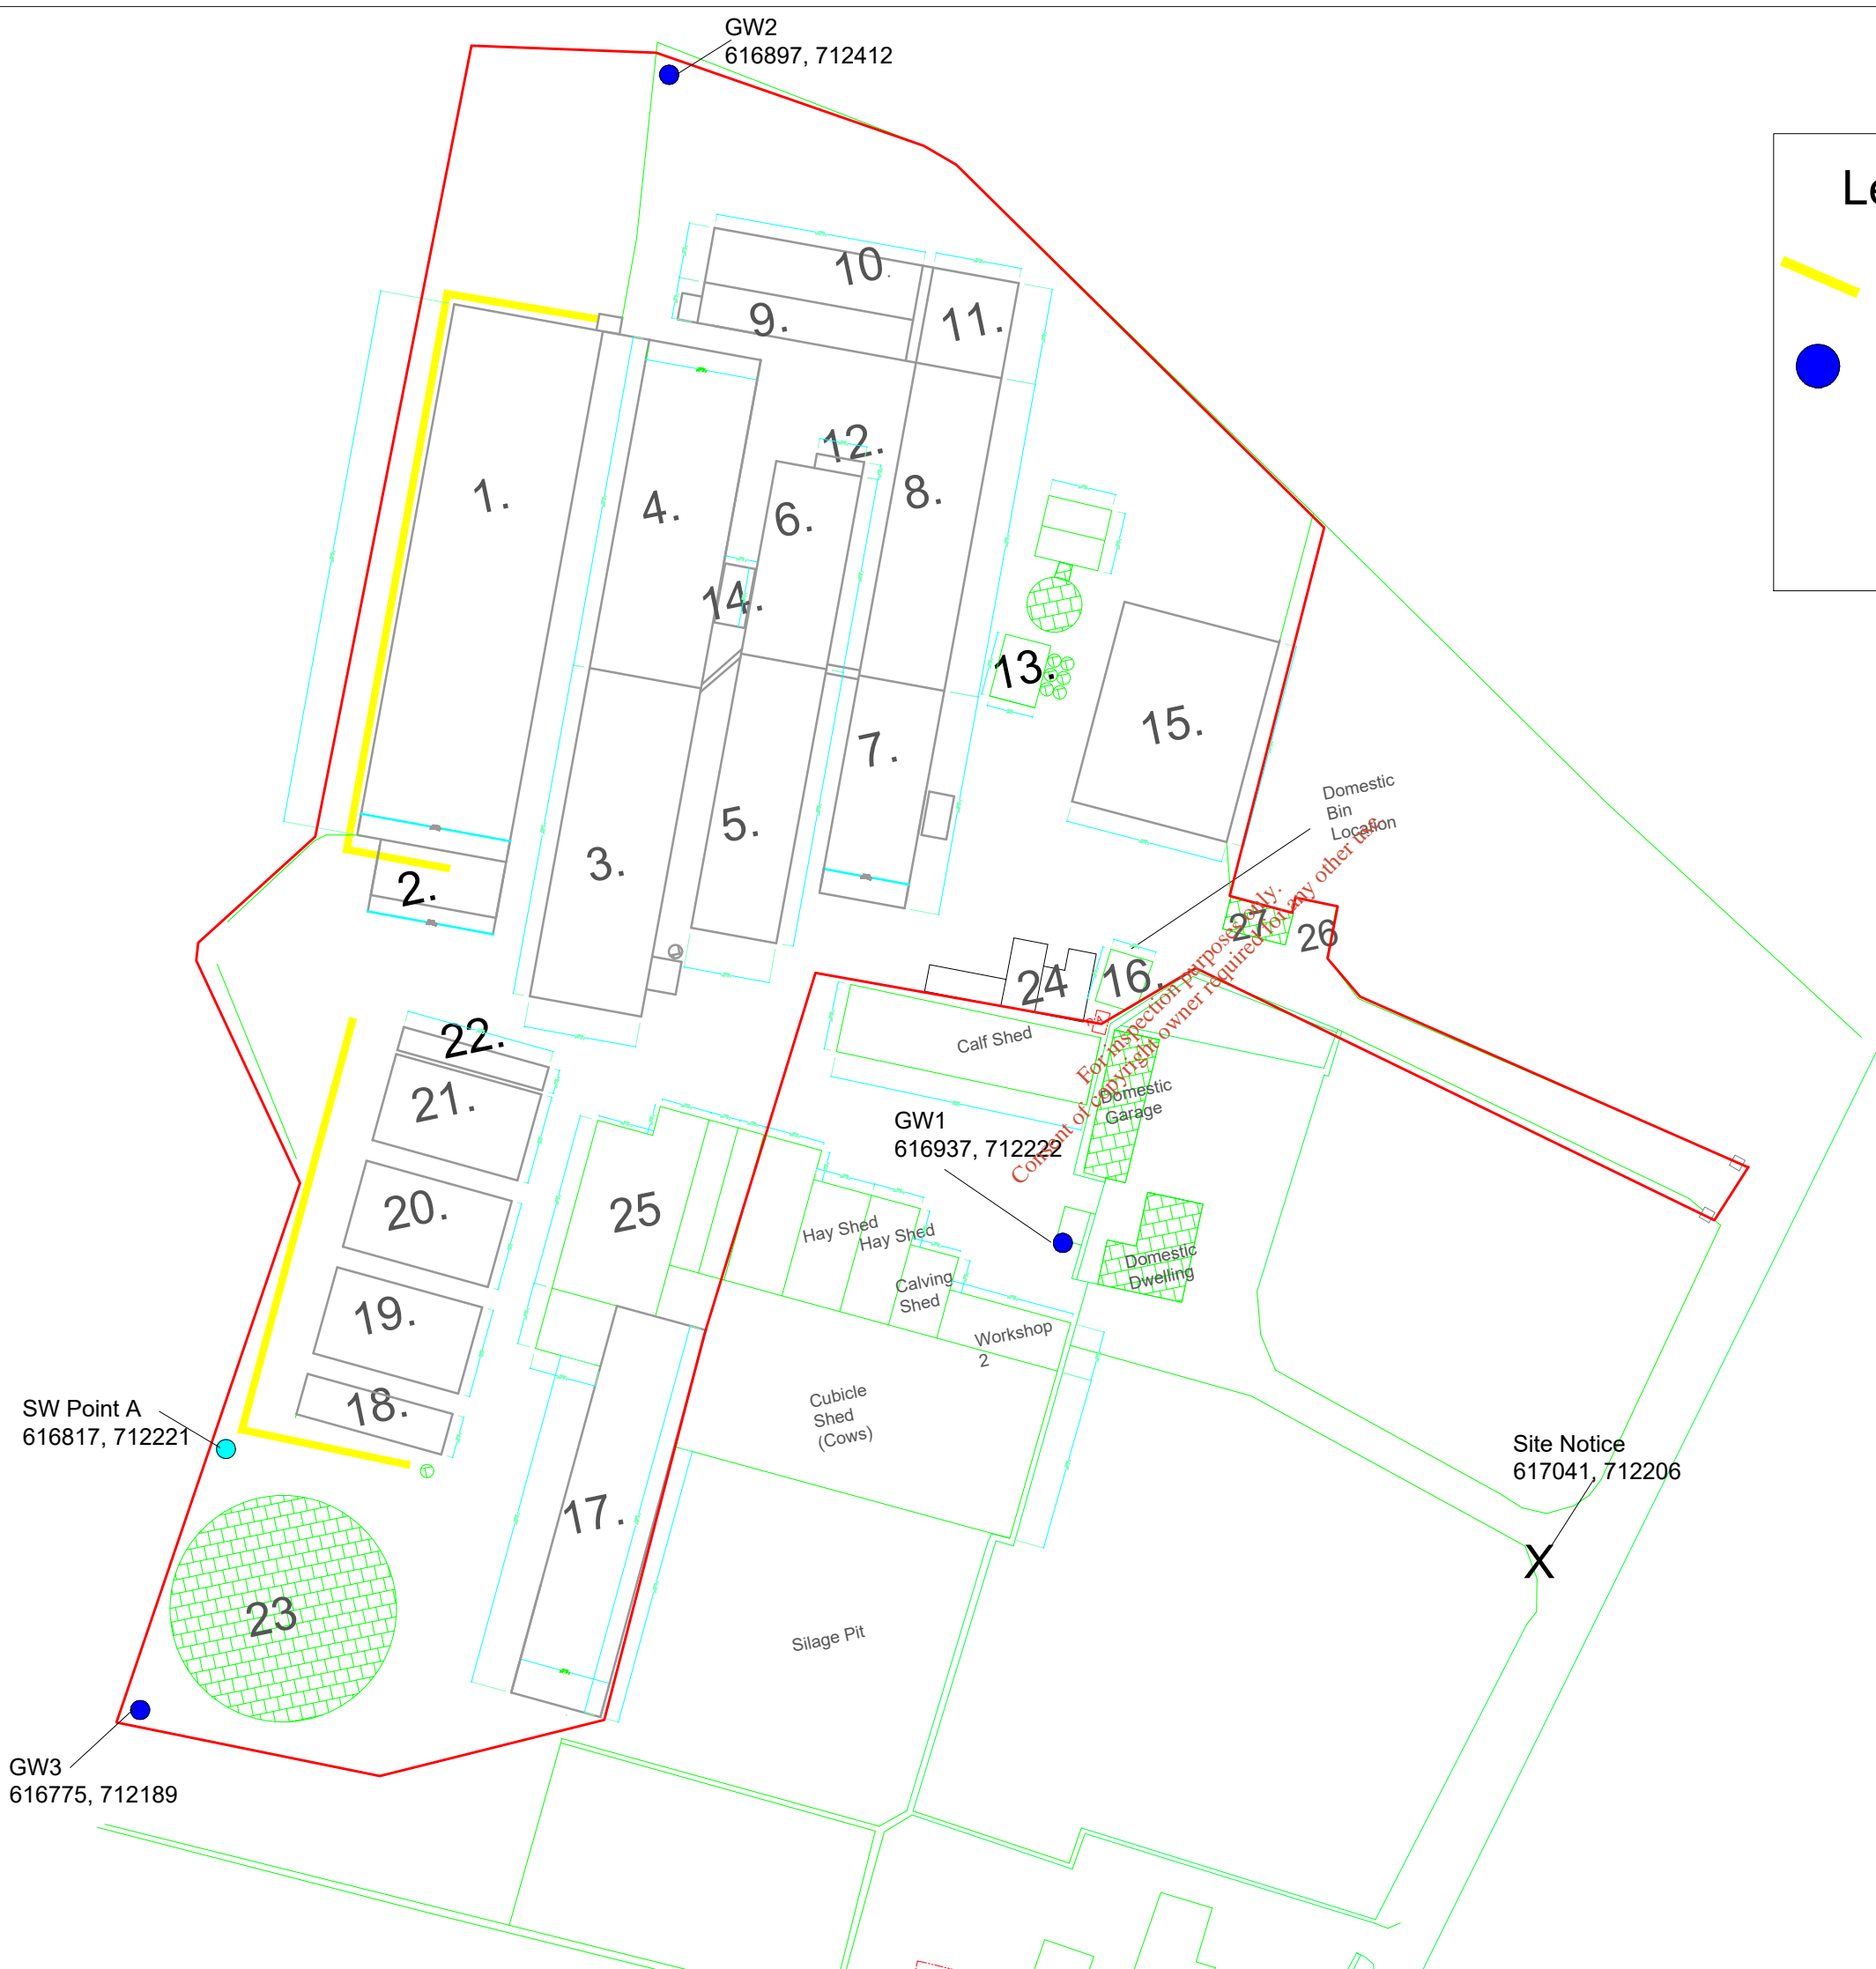

Name and Address

NRGE

**Mooresfort
Lattin
Co Tipperary**
Phone 062 55385
Fax 062 55483
Email info@nrge.ie

Project Name and Address

Harvest Lodge

Aug 21	Sheet
Drawn By L McEniry	001 Rev. 1
Scale 1:1000	