




**FEHILY
TIMONEY**

**CONSULTANTS IN ENGINEERING,
ENVIRONMENTAL SCIENCE & PLANNING**

APPENDIX 6

Control Surveys Topographical
Mapping


*For inspection purposes only.
Consent of copyright owner required for any other use.*

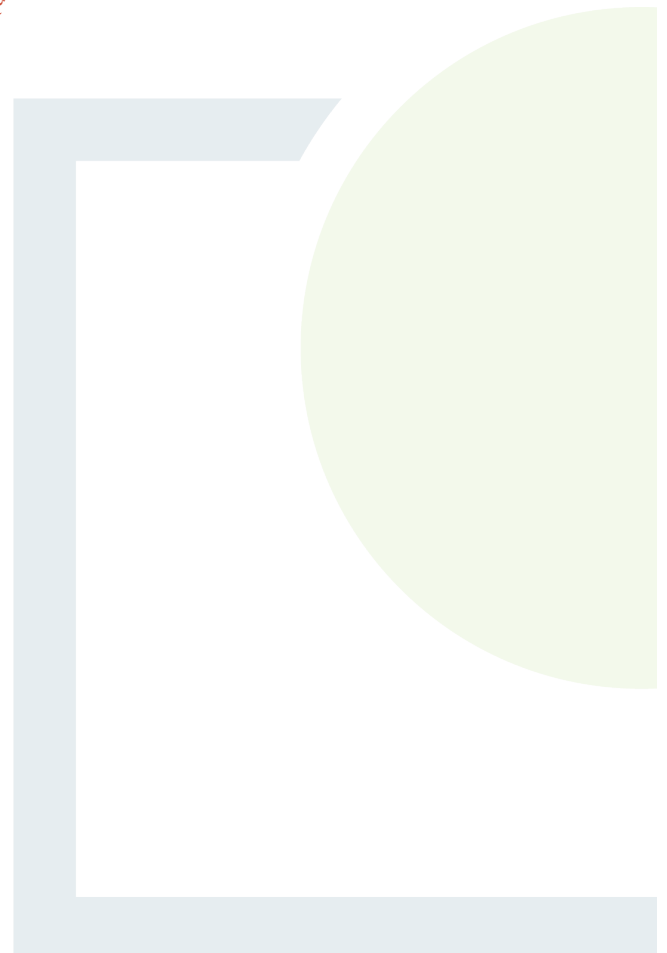

NOTES:
 1. All levels are relative to Ordnance Datum Malin Head
 2. 50m sq grid relative to Irish Transverse Mercator Co-ordinate reference system
 3. Contours are at .25m intervals

SYMBOL LEGEND			
AV	Air Valve	SV	Sluice Valve
V	Valve	WM	Water Valve
FH	Fire Hydrant	WM	Water Meter
IC	Inspection Chamber	Post	Post
TD	Telecom Duct	ESB Duct	ESB Duct
TB	Telecom Box	ESB Box	ESB Box
T	Tree	EP	ESB Pole
TS	Tree Spread	TP	Telecom Pole
BS	Bush/Shrub	LS	Lamp Standard
S	Sign	TS	Traffic Sign
AJ	Armstrong Junction	GY	Gully
ER	Earth Road	Gas	Gas
TL	Traffic Light	B	Bollard
CATV	Cable TV Duct	Bn	Bin
G	Gate	Sty	Sty
MHC	Manhole & Cover Level	CS	Service
SS	Survey Station	P	Pipe
RH	Ridge Height	CH	Coping Height
FFL	Finished Floor Level	GH	Gutter Height
EH	Eaves Height	RH	Roof Height
BH	Boundary Height	SH	Spot Height

LINE TYPE LEGEND			
Wall	Concrete Edge		
Fence	Centerline of Trees		
Footpath	Hedge		
Drain/River	Step		
Flower Bed	Pilinth		
ESB Line	Telecom Line		
Mound	Building		
Kerb	Road		
Contour Major	Contour Minor		
Bottom of Bank	Top of Bank		
Yellow Line	White Line		

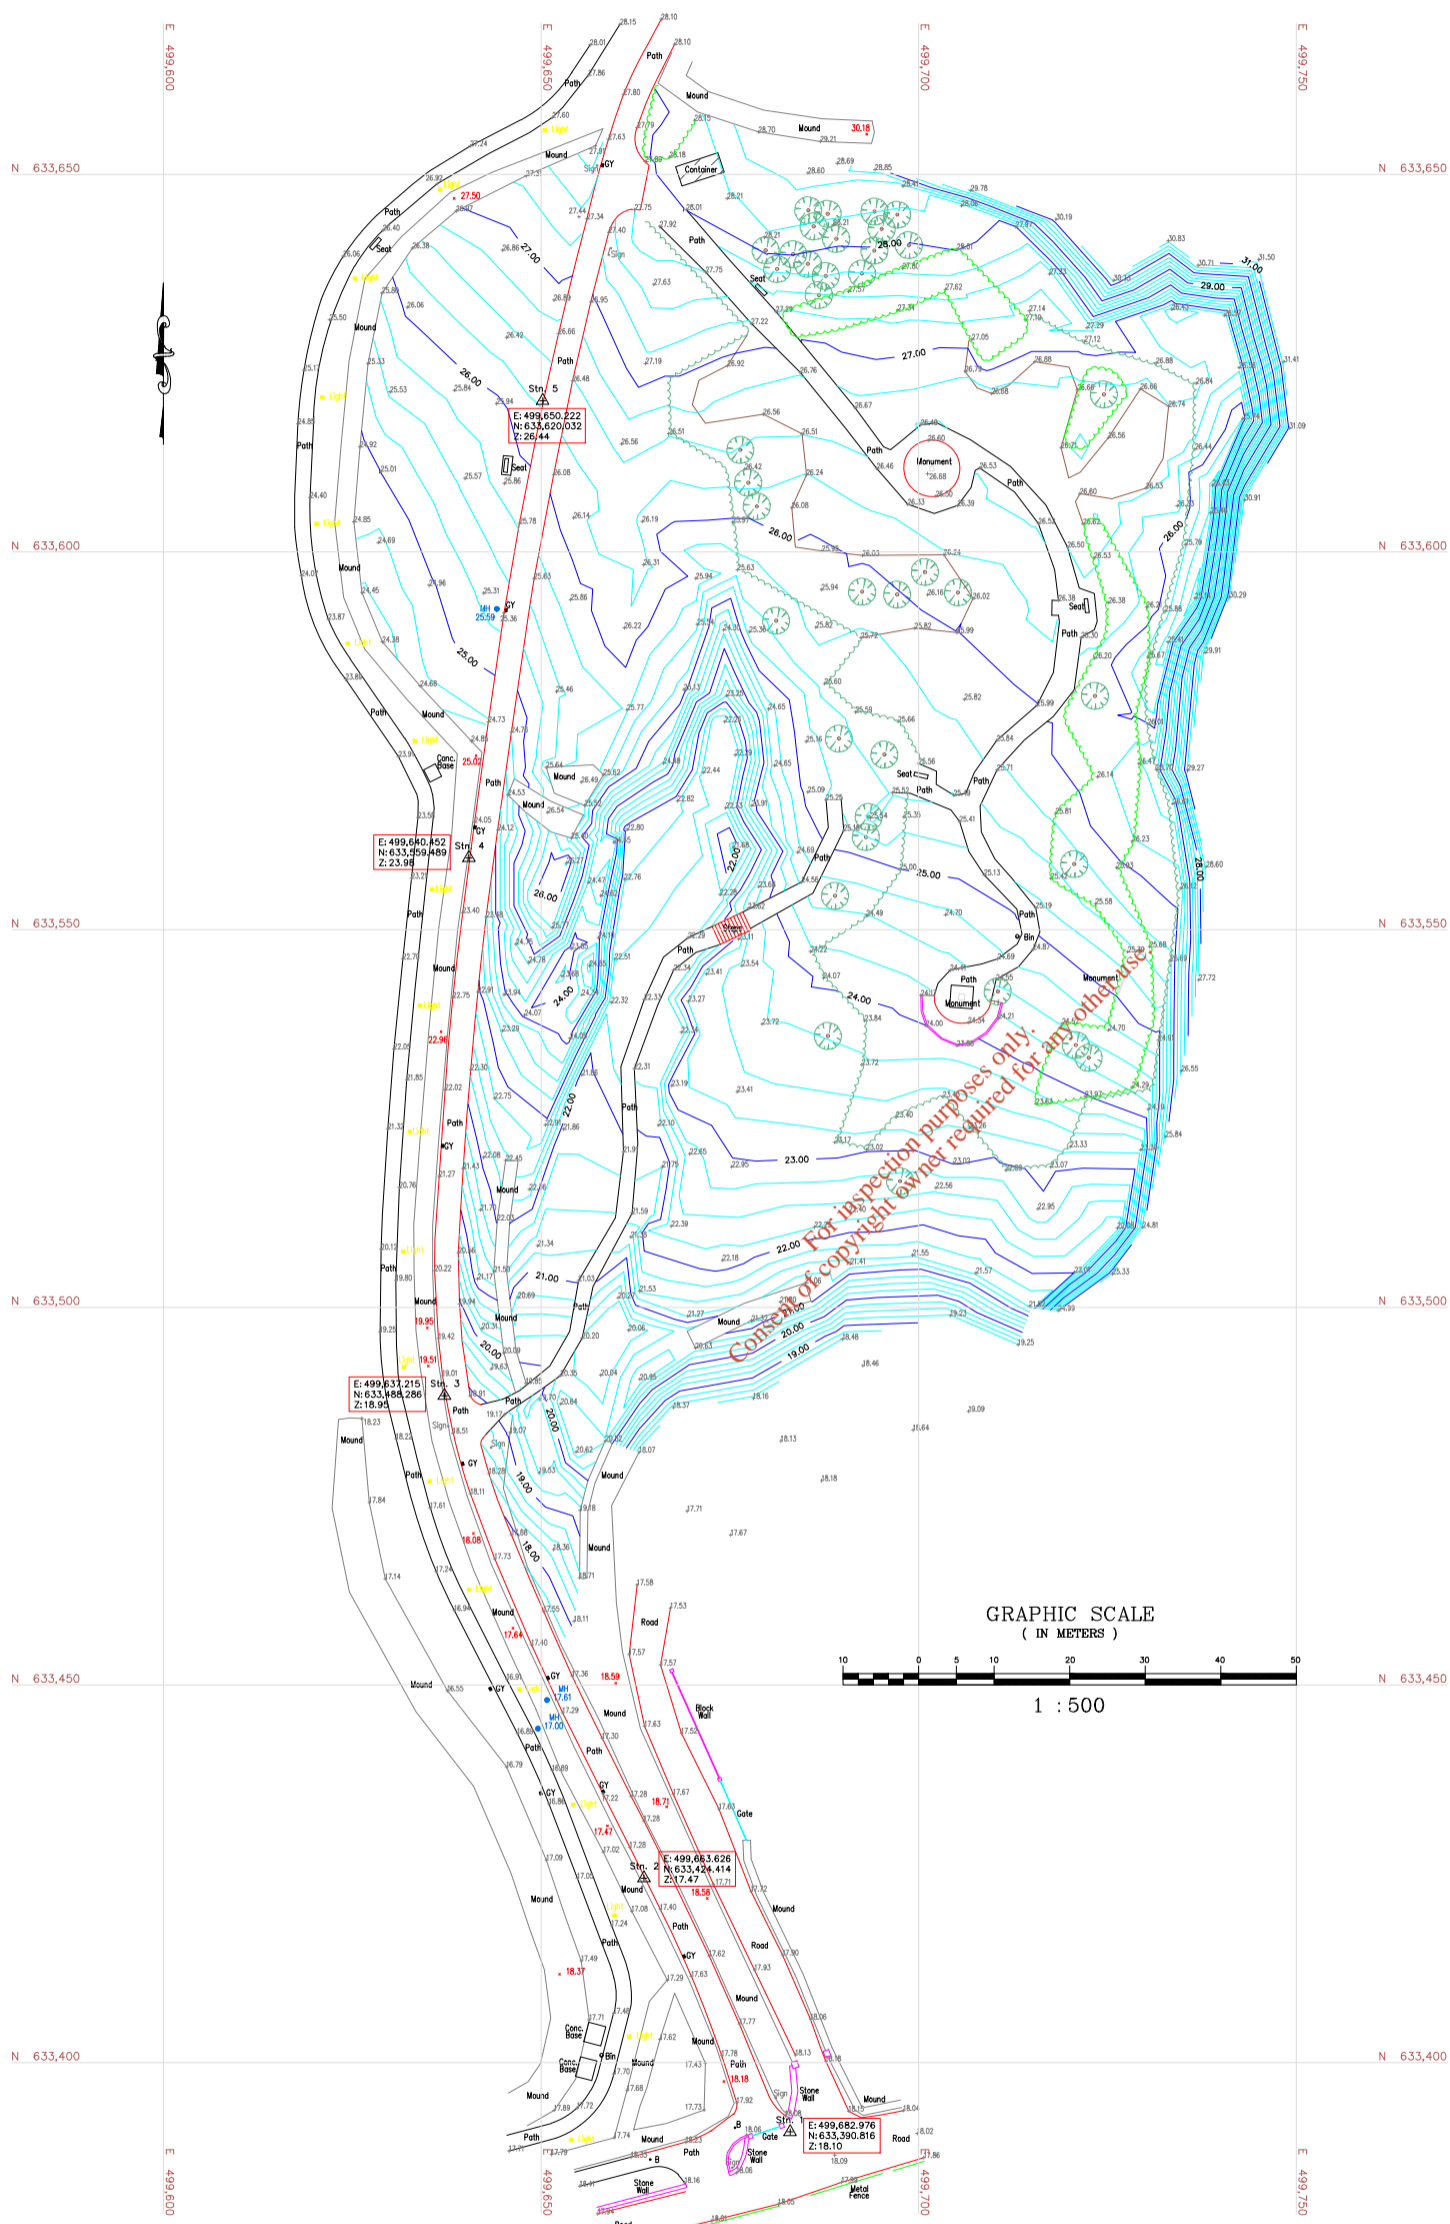

REVISIONS		
No.	Date	Description

Control Surveys
 land and building surveyors

6 Crestwood, Kiltiragh, Doonadryle, Limerick,
 Tel: 087 2659112 email: cian@controlsurveys.ie
 website: www.controlsurveys.ie

- Topographical Surveys
- Measured Building Surveys
- Legal Mapping
- As Built Surveys
- GPS Surveys
- Setting Out

Client:

Professional:
 Fehilly Timoney & Company

Project Title:
 Topographical Survey of Historic Landfill
 Located at Listowel, Co. Kerry.

Drawn: EP Date: 20-09-19
 Scale: 1:500 Date: 20-09-19
 Dwg No: 19-176-01
 Date: 20-09-19



FEHILY TIMONEY

CONSULTANTS IN ENGINEERING,
ENVIRONMENTAL SCIENCE
& PLANNING

www.fehilytimoney.ie

For inspection purposes only.
Consent of copyright owner required for any other use.

CORK OFFICE

Core House
Pouladuff Road,
Cork, T12 D773,
Ireland
+353 21 496 4133

Dublin Office

J5 Plaza,
North Park Business Park,
North Road, Dublin 11, D11 PXT0,
Ireland
+353 1 658 3500

Carlow Office

Unit 6,
Bagenalstown Industrial Park,
Royal Oak Road, Muine Beag,
Co. Carlow, R21 XW81,
Ireland
+353 59 972 3800

