




**FEHILY
TIMONEY**

**CONSULTANTS IN ENGINEERING,
ENVIRONMENTAL SCIENCE & PLANNING**

APPENDIX 6

Control Surveys Topographical
Mapping


*For inspection purposes only.
Consent of copyright owner required for any other use.*

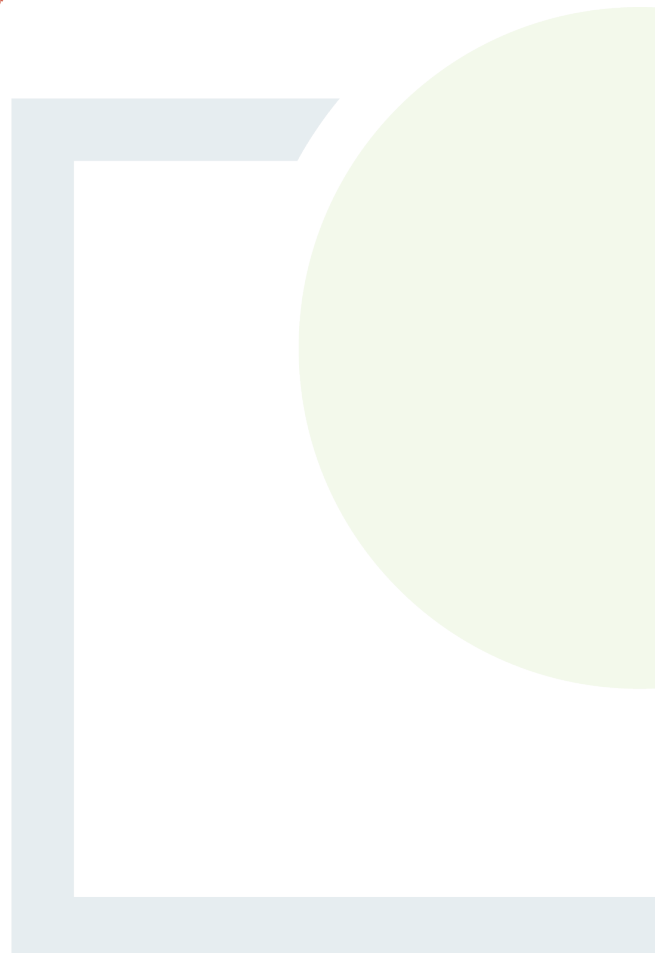

NOTES:
 1. All levels are relative to Ordnance Datum Malin Head
 2. 50m sq grid relative to Irish Transverse Mercator Co-ordinate reference system
 3. Contours are at .25m intervals

SYMBOL LEGEND			
AV	Air Valve	SV	Sluice Valve
V	Valve	WM	Water Valve
FH	Fire Hydrant	WM	Water Meter
IC	Inspection Chamber	Post	Post
TD	Telecom Duct	ESB Duct	ESB Duct
TB	Telecom Box	ESB Box	ESB Box
T	Tree	EP	ESB Pole
TS	Tree Spread	TP	Telecom Pole
BS	Bush/Shrub	LS	Lamp Standard
S	Sign	TS	Traffic Sign
AJ	Armstrong Junction	GY	Gully
ER	Earth Road	Gas	Gas
TL	Traffic Light	B	Bollard
CATV	Cable TV Duct	Bn	Bin
G	Gate	Sty	Sty
M	Manhole & Cover Level	CS	Service
SS	Survey Station	P	Pipe
RH	Ridge Height	CH	Coping Height
FFL	Finished Floor Level	GH	Gutter Height
EH	Eaves Height	RH	Roof Height
BH	Boundary Height	SH	Spot Height

LINE TYPE LEGEND			
---	Wall	---	Concrete Edge
---	Fence	---	Centerline of Trees
---	Footpath	---	Hedge
---	Drain/River	---	Step
---	Flower Bed	---	Pilinth
---	ESB Line	---	Telecom Line
---	Mound	---	Building
---	Kerb	---	Road
---	Contour Major	---	Contour Minor
---	Bottom of Bank	---	Top of Bank
---	Yellow Line	---	White Line

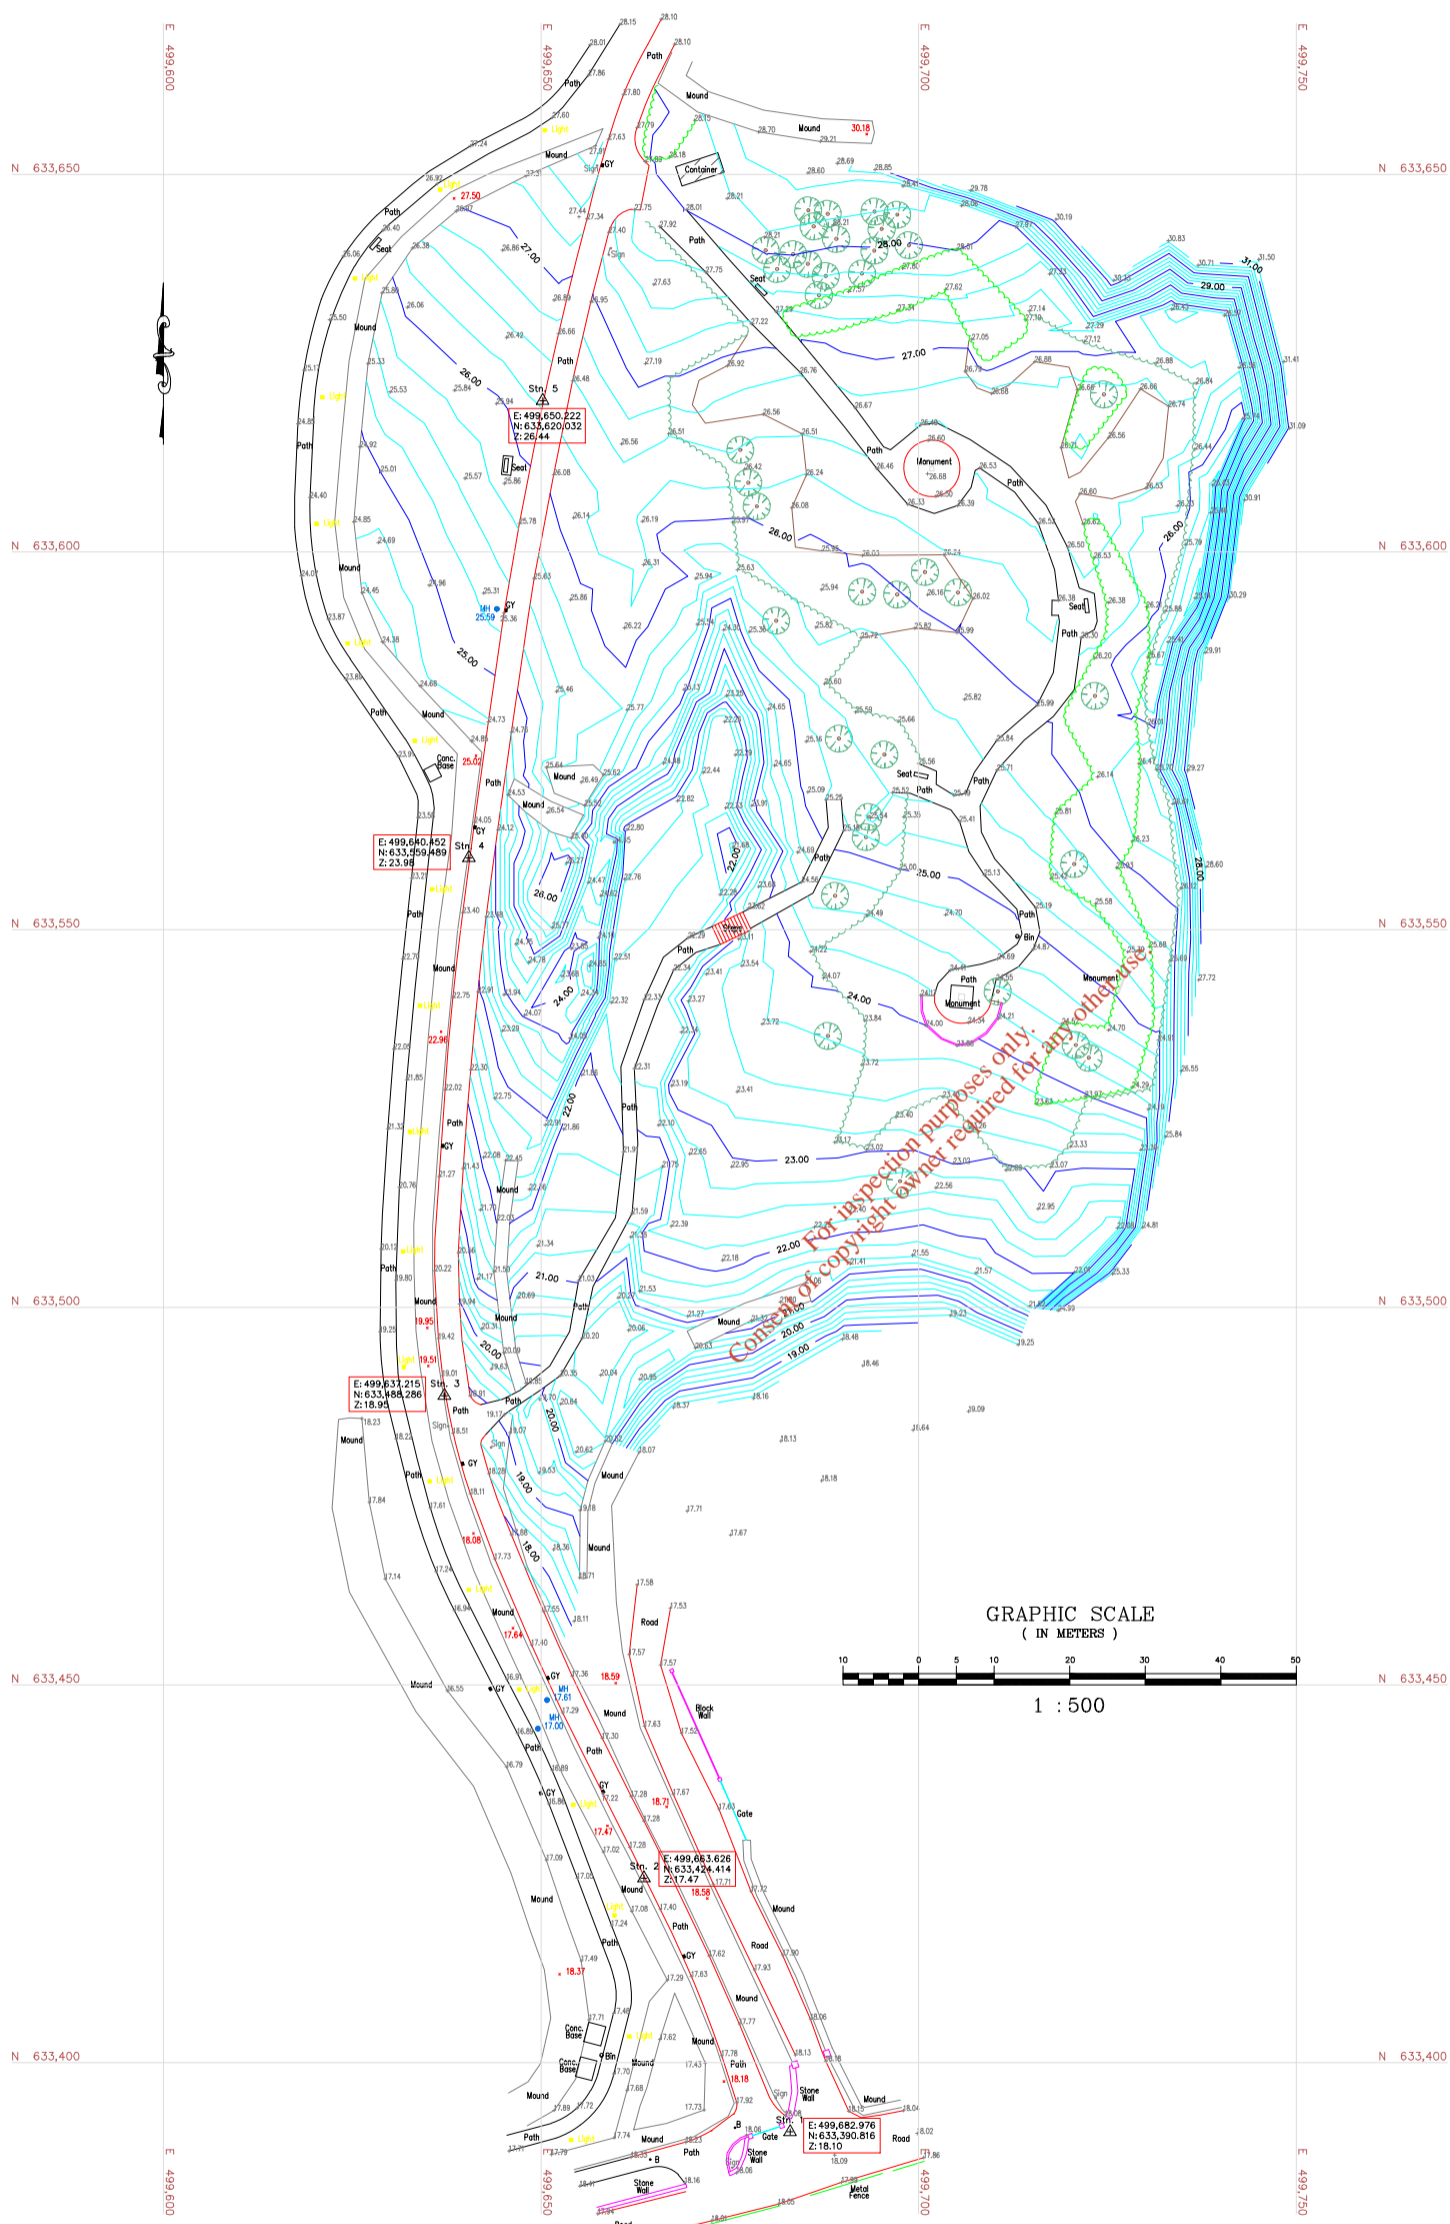

REVISIONS		
No.	Date	Description

Control Surveys
 land and building surveyors

6 Crestwood, Kiltiragh, Doodrady, Limerick,
 Tel: 087 2659112 email: cian@controlsurveys.ie
 website: www.controlsurveys.ie

- Topographical Surveys
- Measured Building Surveys
- Legal Mapping
- As Built Surveys
- GPS Surveys
- Setting Out

Client:

Professional:
 Fehilly Timoney & Company

Project Title:
 Topographical Survey of Historic Landfill
 Located at Listowel, Co. Kerry.

Drawn: EP
 Scale: 1:500
 Date: 20-09-15
 Dwg No: 19-176-01
 Date: 20-09-15



FEHILY TIMONEY

CONSULTANTS IN ENGINEERING,
ENVIRONMENTAL SCIENCE
& PLANNING

www.fehilytimoney.ie

For inspection purposes only.
Consent of copyright owner required for any other use.

CORK OFFICE

Core House
Pouladuff Road,
Cork, T12 D773,
Ireland
+353 21 496 4133

Dublin Office

J5 Plaza,
North Park Business Park,
North Road, Dublin 11, D11 PXT0,
Ireland
+353 1 658 3500

Carlow Office

Unit 6,
Bagenalstown Industrial Park,
Royal Oak Road, Muine Beag,
Co. Carlow, R21 XW81,
Ireland
+353 59 972 3800

