
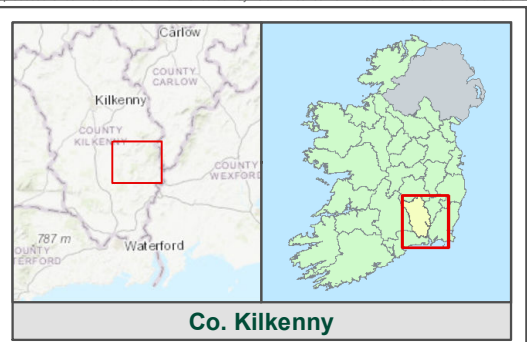


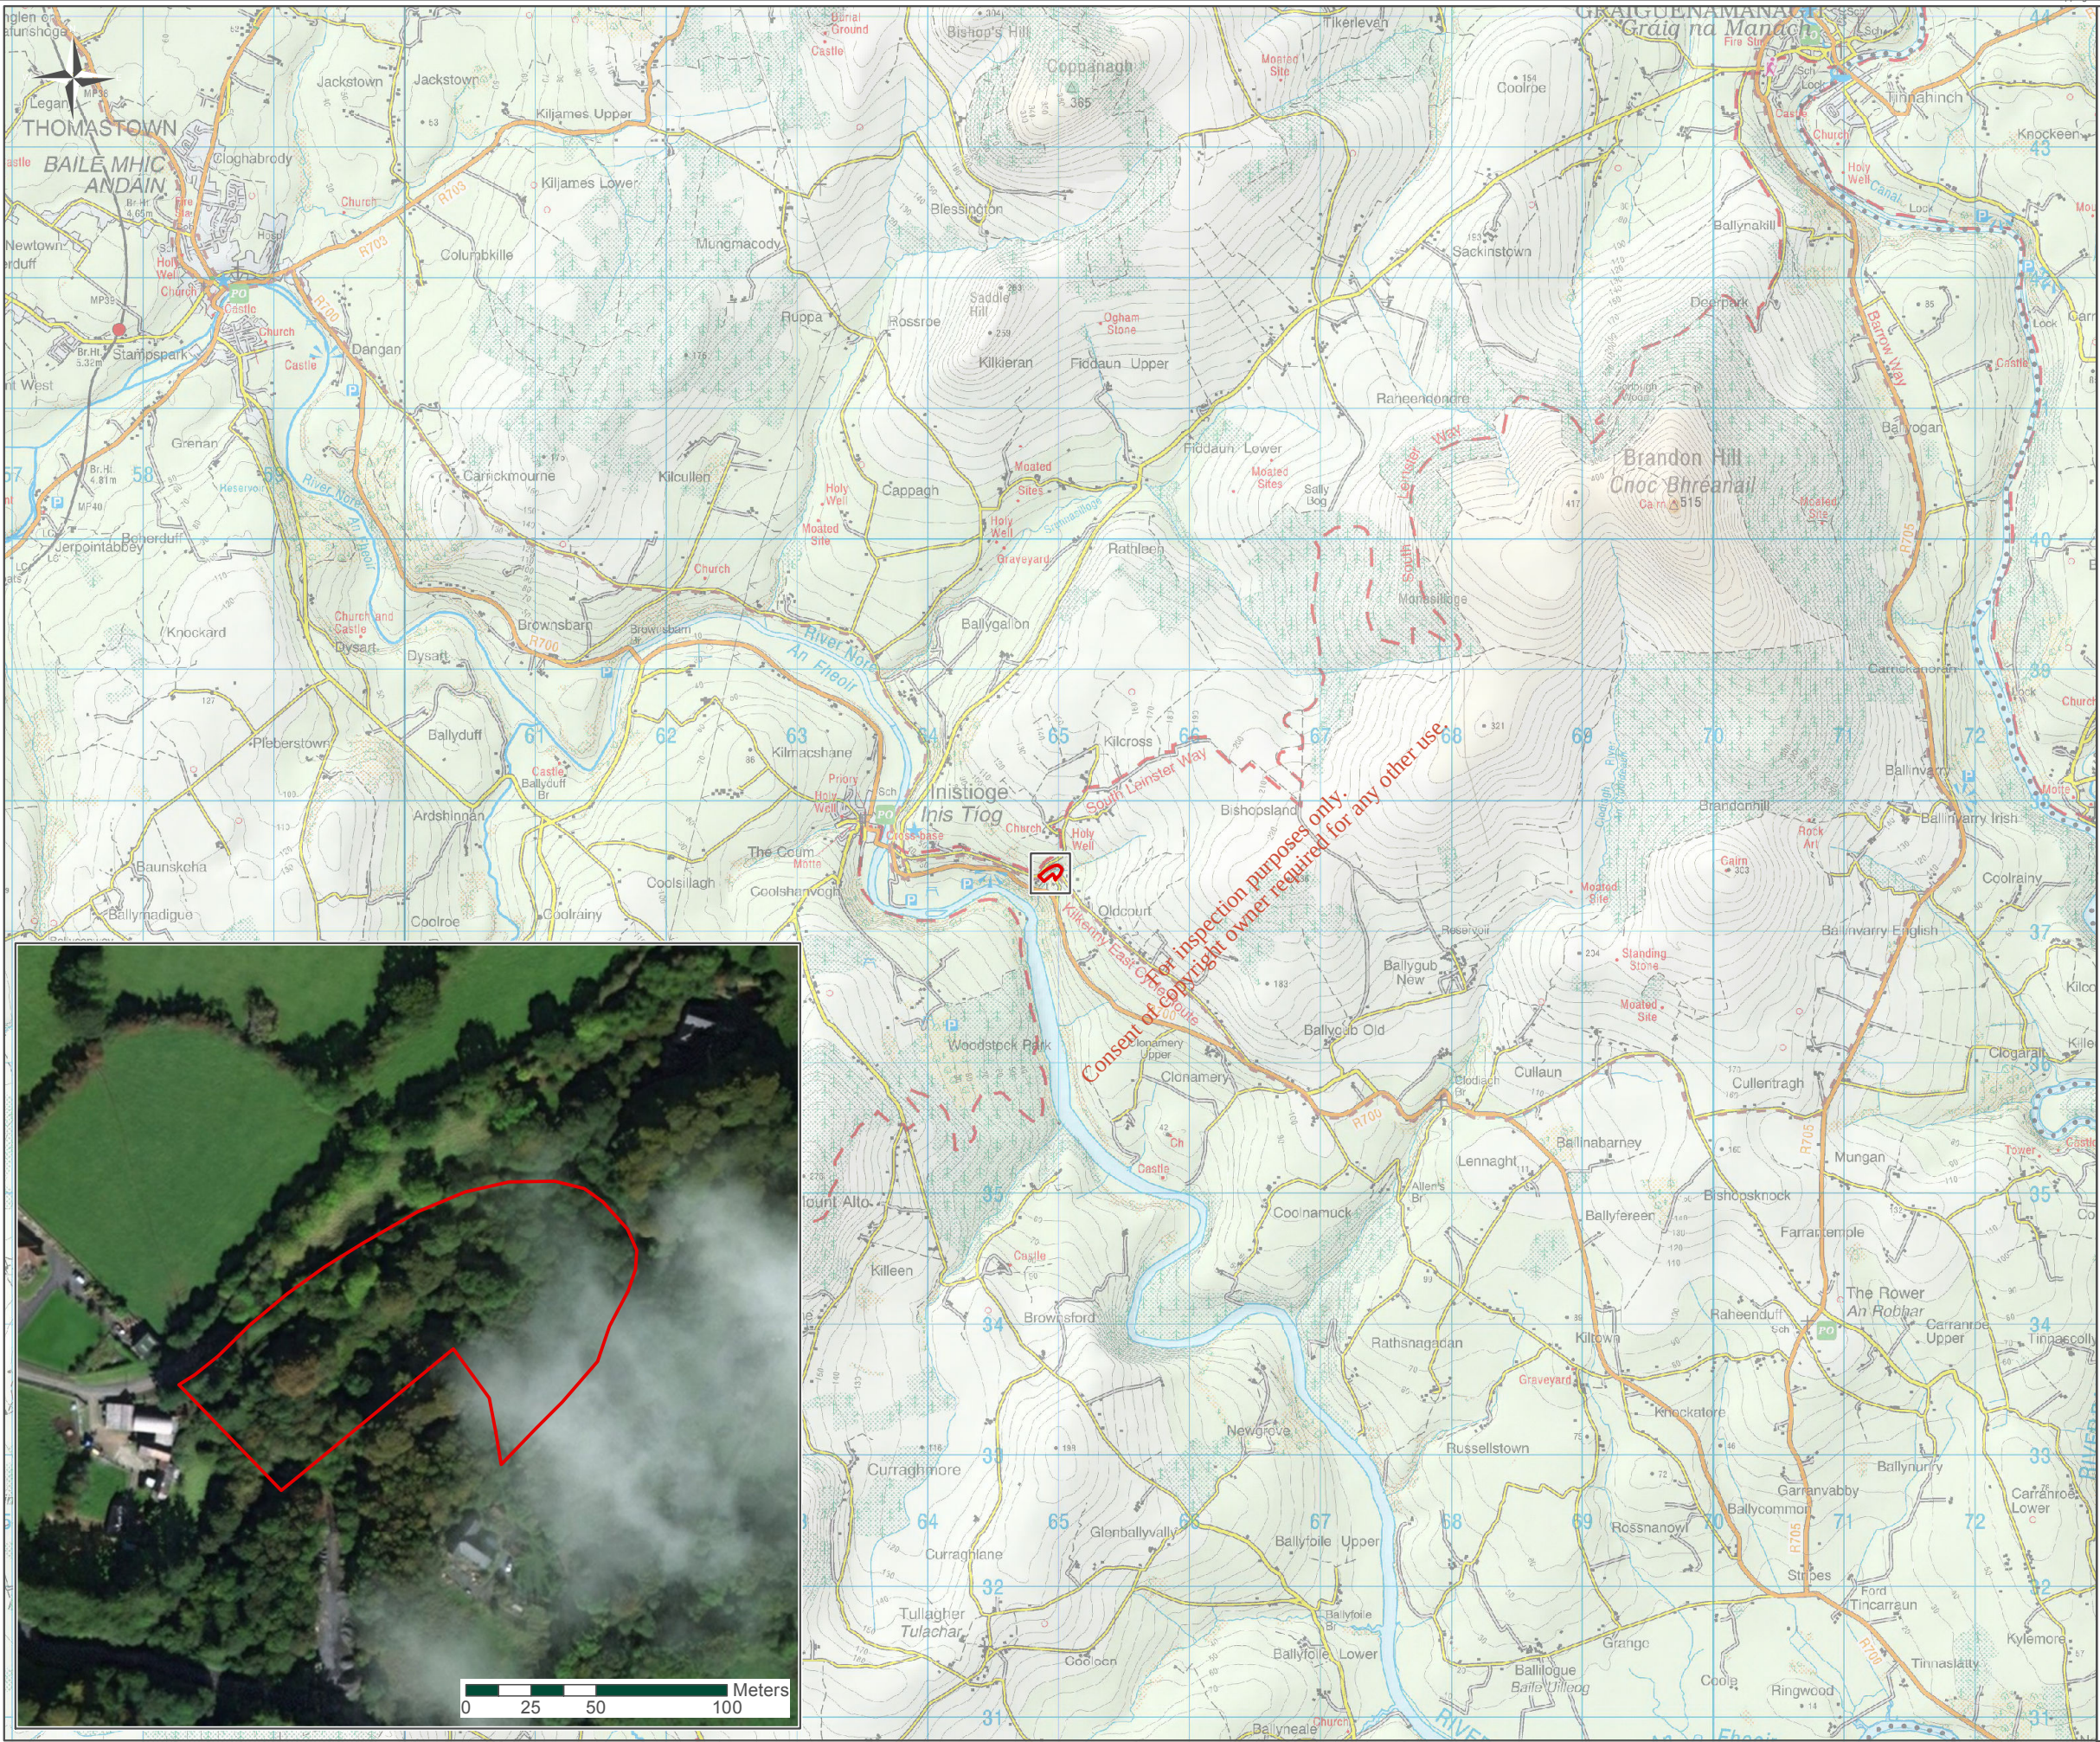

Legend

Site Boundary

Figure Title

Site Location Plan and Aerial View

Figure No. 1.1

Project

Historical Landfills: Oldcourt

Client

Kilkenny County Council

Scale 1:50,000 **Page Size** A3

Revision A **Date** 15/12/2020

Consultants in Engineering and Environmental Sciences

www.fehilytimoney.ie

FEHILY TIMONEY & COMPANY