


Kural PLACE Map



Revised 2019
Levelled

Site Boundary
Family Landholdings

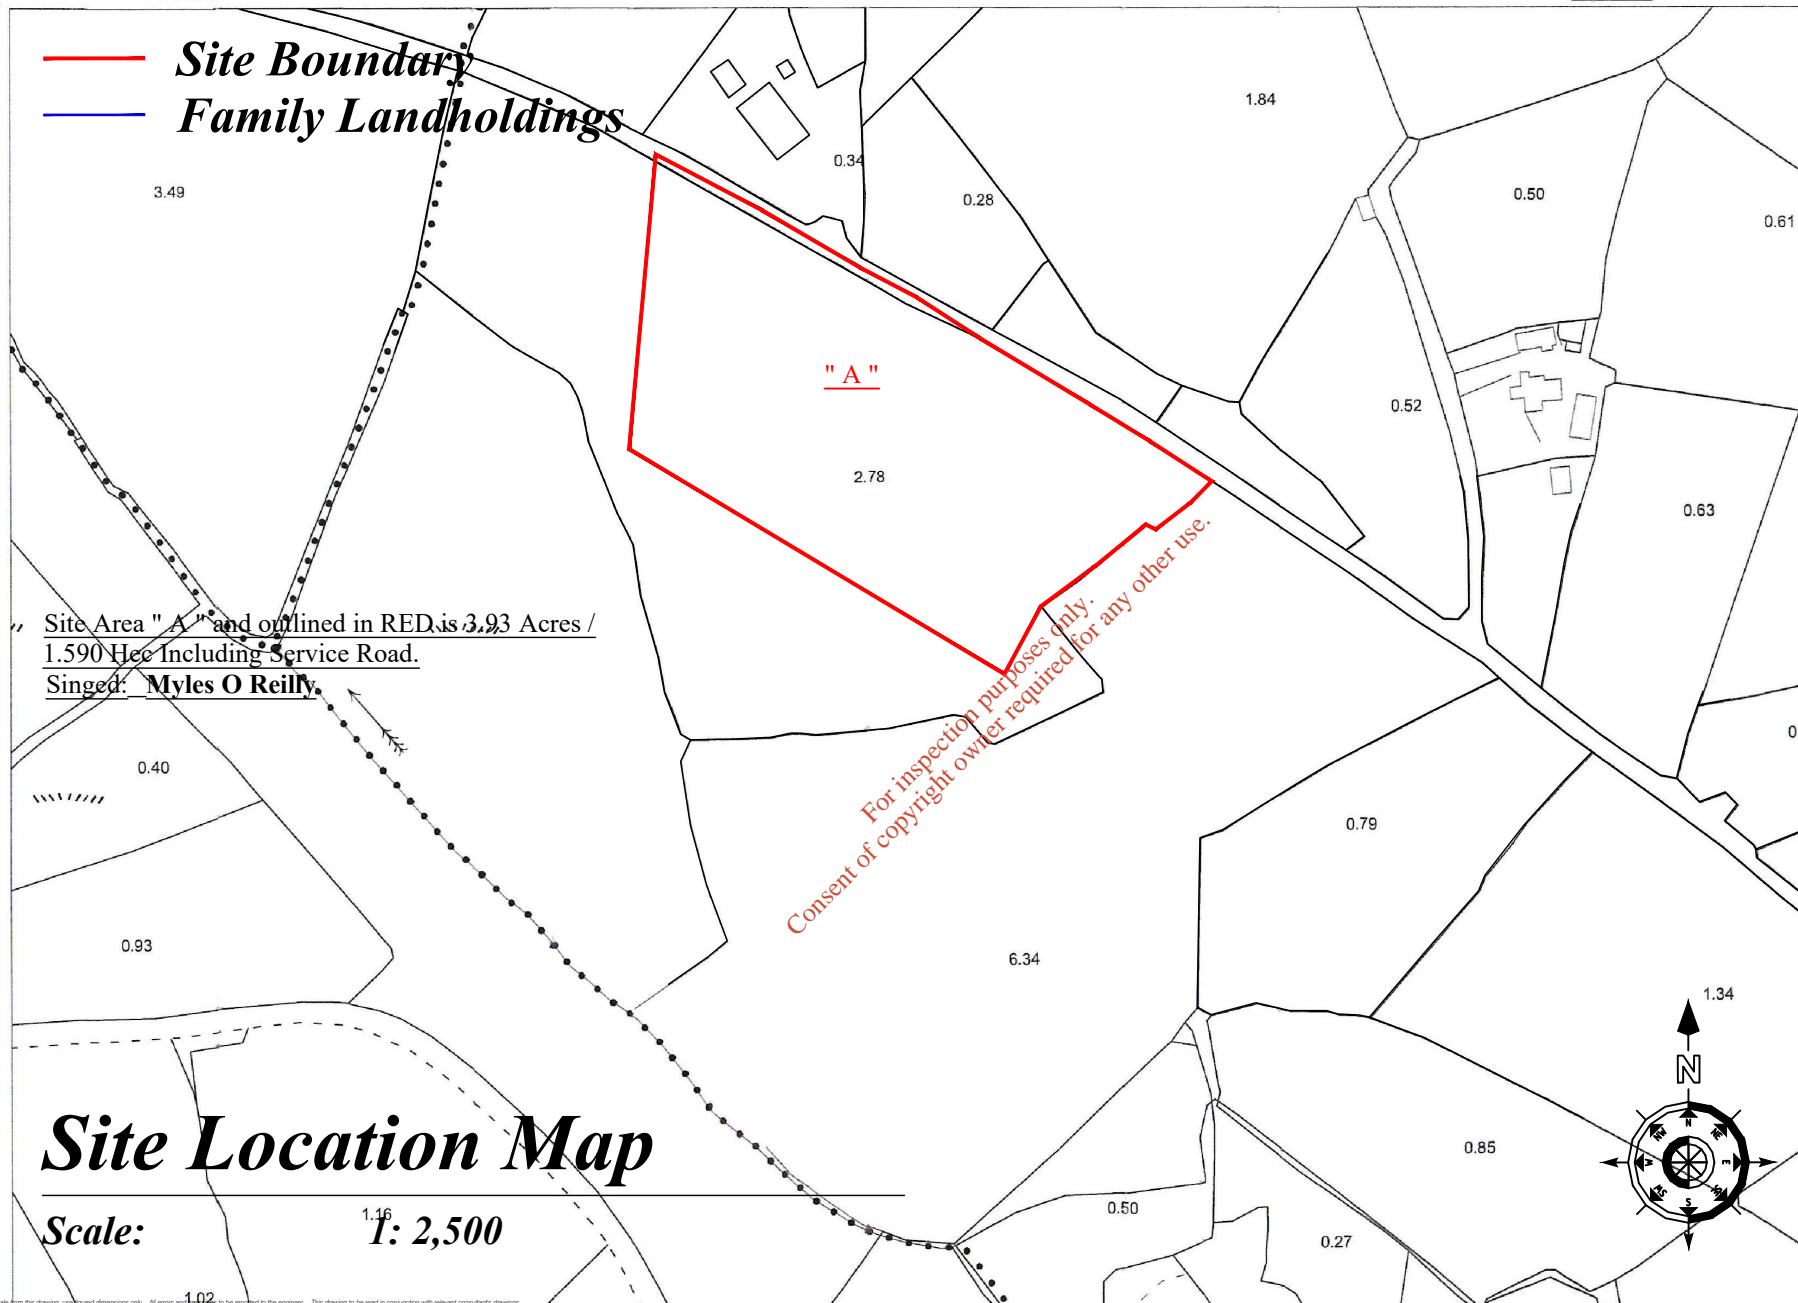

Site Area "A" and outlined in RED is 3.93 Acres / 1.590 Hec Including Service Road.
Signed: **Myles O Reilly**

For inspection purposes only.
Consent of copyright owner required for any other use.

Site Location Map

Scale: 1:2,500

805257
ITM CENTRE PT. C
654745,805042

DESCRIPTION

MAP SHEET

Digital Map
1689



Arna thiomáiu agus arna tholláil ag Suirbhé Eireann, Páirc an Fhionnuisce, Baile Átha Cliath. Compiled and published by Ordnance Survey Ireland, Phoenix Park, Dublin 8, Ireland.

Sáraíonn atáirgeadh neamhúdaraithe cóip Ordánais Éireann agus Rialtas na hÉireann. Unauthorised reproduction infringes Ordnance Survey and Government of Ireland copyright.

Gach ceist ar coisnamh. Ní ceadmhach nó fóidheachan seo a chloipeáil, a stáingeadh nó a chloipeáil ar son bhéalach gan ceist i scríbhne nó an chloipeáil.

All rights reserved. No part of this publication may be reproduced or transmitted in any form or by any means without the prior written permission of the copyright owner.

Ní hionann bóthar, bealach nó coisín a bhíonn ar fáil agus fianaise ar chuid eile. The representation of a road, track or footpath is not evidence of the right of way.

Ní thaispeáinann léarscáil de chuid Ordánais Éireann taobram phoiblí díreachúil de mhí-ádhreacht de ghnáth na fríochlóa. Ordnance Survey maps never show legal boundaries nor do they show ownership of physical features.

© Suirbhéireacht Ordánais Éireann
© Ordnance Survey Ireland

Do not scale from this drawing and give dimensions only. All errors and omissions are to be corrected to the engineer. This drawing to be read in conjunction with relevant consultant's drawings.

NO.	DATE	DESCRIPTION

REV	DATE	BY	CHKD	DESCRIPTION

MOR MO'Reilly CIVIL ENGINEERING
ARCHITECTURAL & CIVIL DESIGN GPS & TOPOGRAPHIC SURVEYING SETTING-OUT
Crabtree, Cavan, Co. Cavan T: 0877321979 E: moreillycivileng@hotmail.com

Client: A Brady Date: 25-02-18
Project: 2018-005
Drawing No: Site Location Plan Scale: 1:2500
Drawing Size: A3