

Map Legend


— Site boundary



| | |
|---------------------------|-----------------|
| Drawing Title | |
| Site Location | |
| Project Title | |
| Lawler Quarry Restoration | |
| Drawn By | Checked By |
| Eoin Hurst | Eoin O'Sullivan |
| Project No. | Drawing No. |
| 191115 | Fig 3-1 |
| Scale | Date |
| 1:10000 | 04.02.20 |


MKO
 Planning and Environmental Consultants
 Tuam Road, Galway
 Ireland, H91 VV84
 +353 (0) 91 735611
 email: info@mkofireland.ie
 Website: www.mkofireland.ie

Microsoft product screen shots reprinted with permission from Microsoft Corporation
 Ordnance Survey Ireland Licence No. AR 0021820 © Ordnance Survey Ireland/Government of Ireland

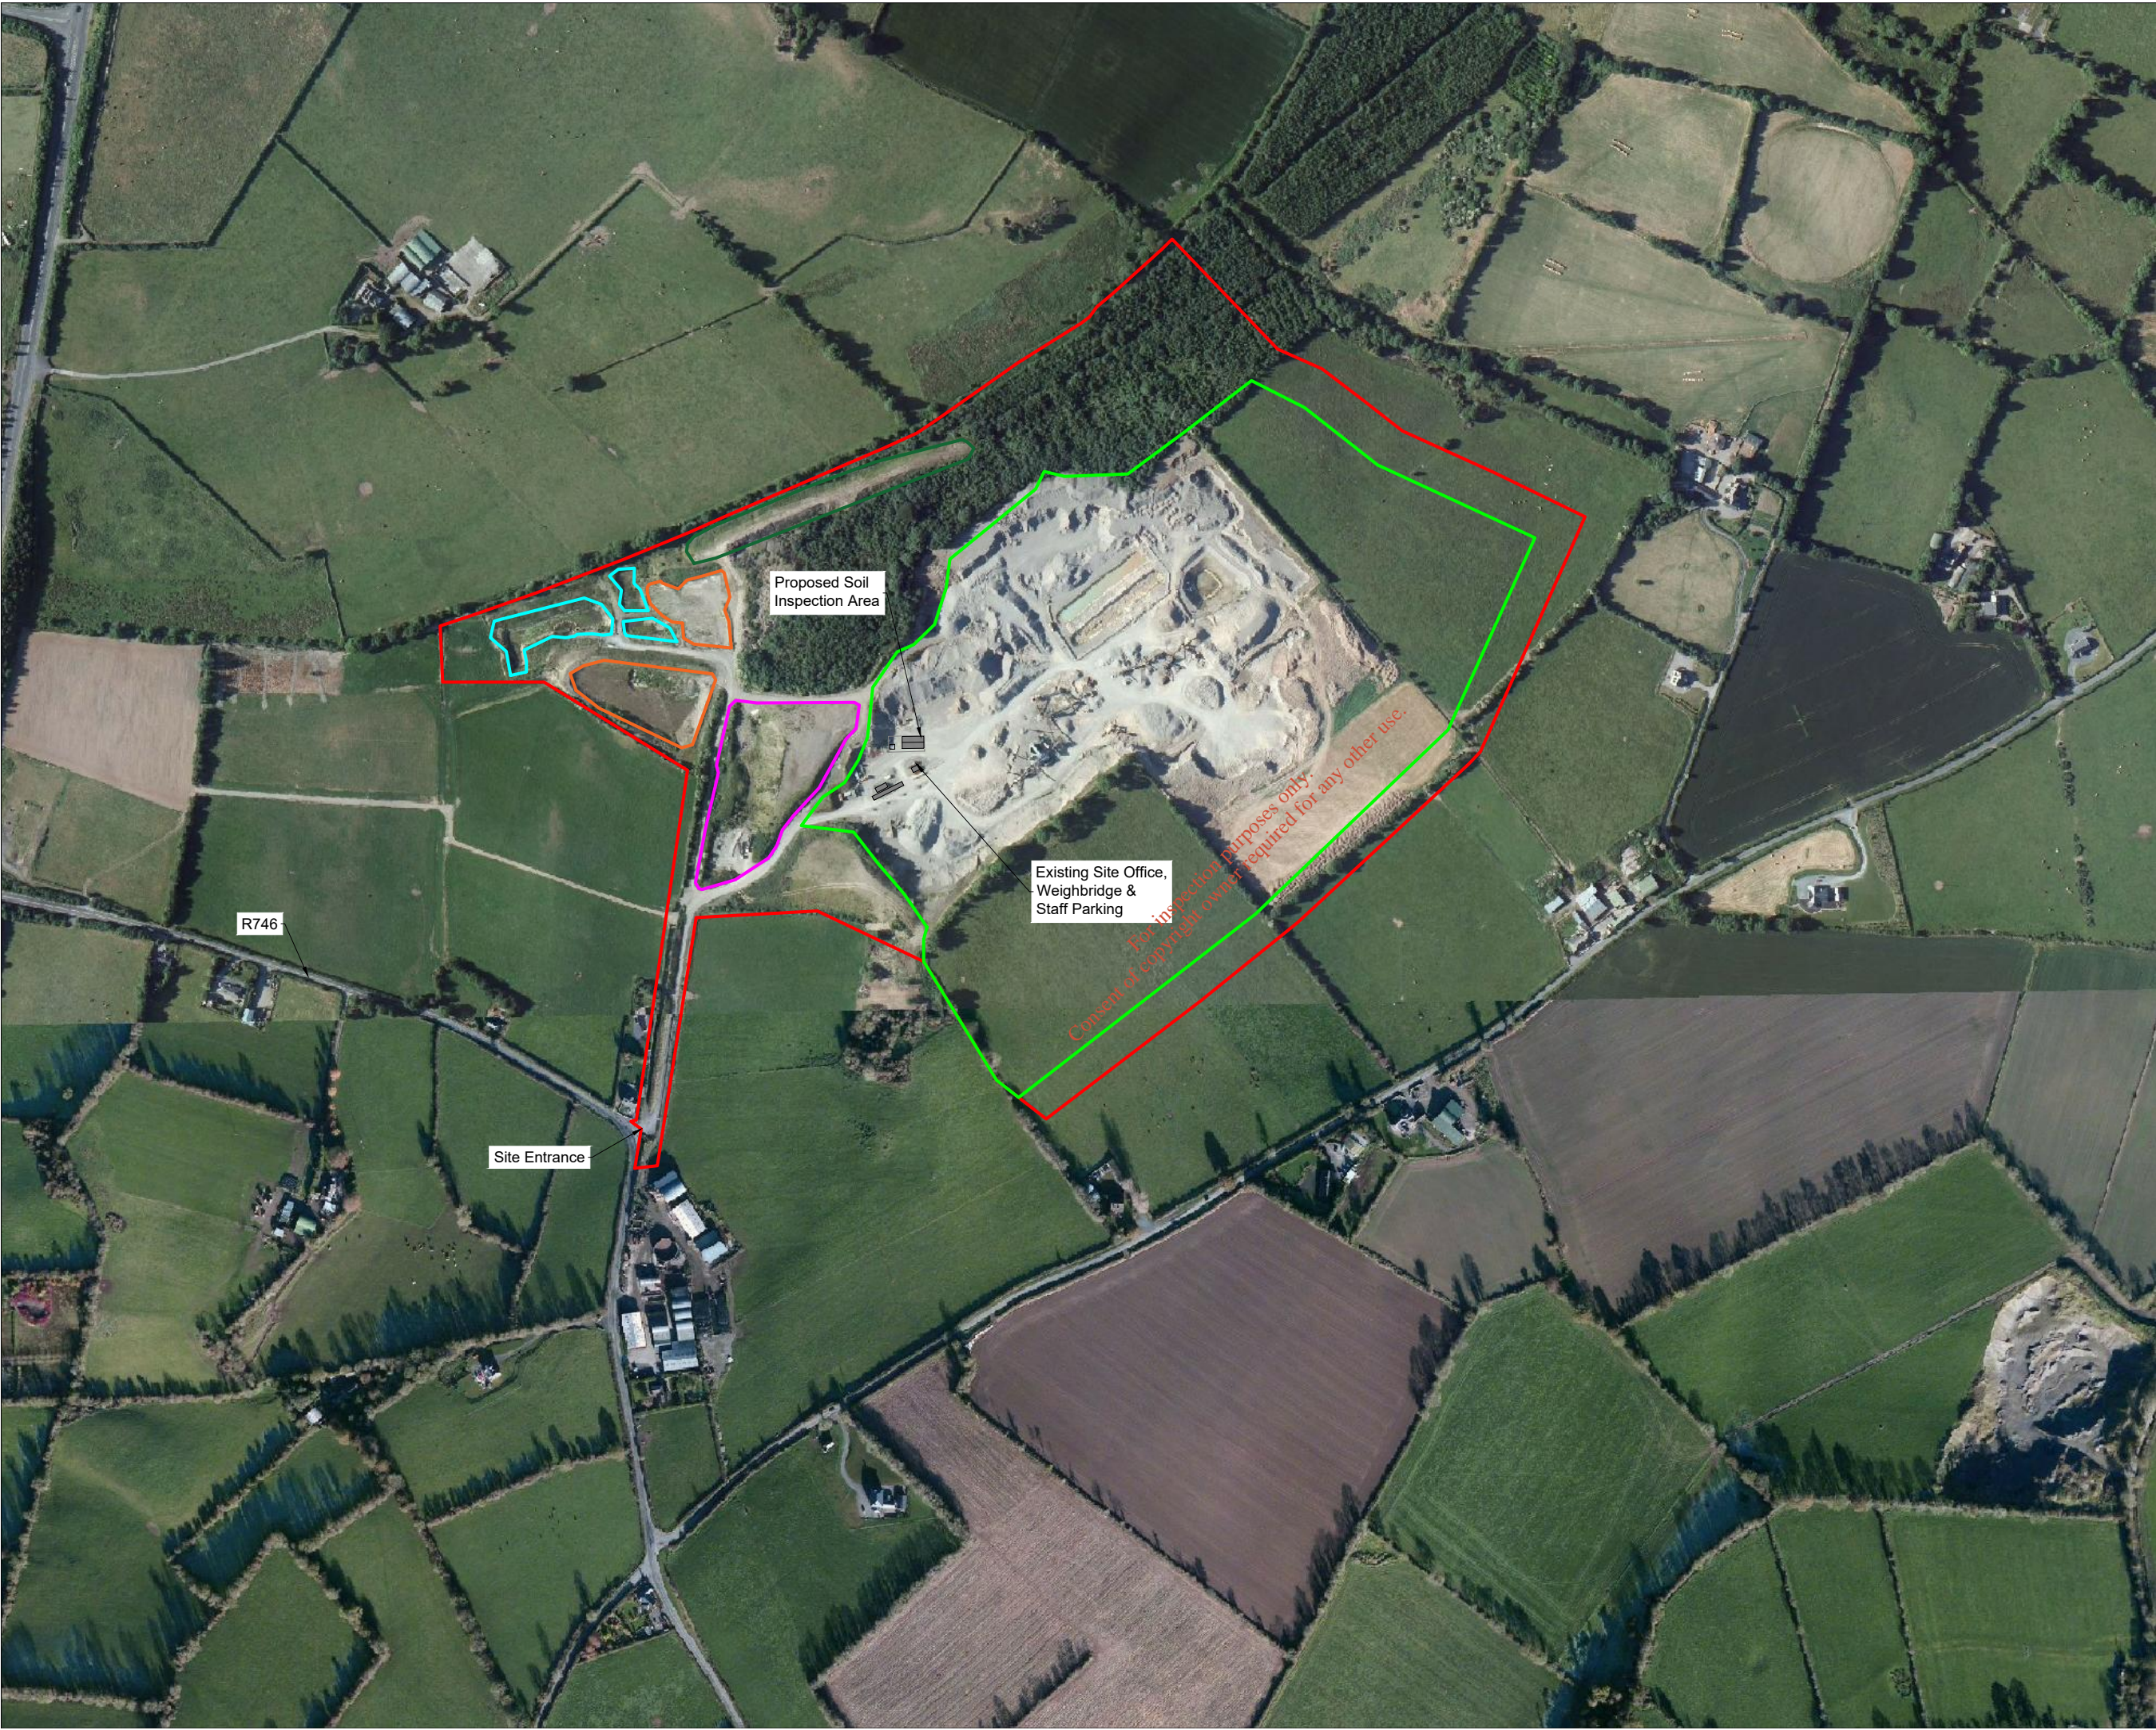

Drawing Legend

- Planning Application Boundary
- Quarry Void Boundary
- Existing Ponds to be Restored (Aquatic Habitat)
- Raised Mound to be Graded
- Raised Bund to be Planted
- Old Settlement Pond to be Filled

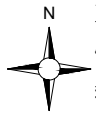

Microsoft product screen shots reprinted with permission from Microsoft Corporation

| | |
|--|---------------------------------------|
| Site Layout - Aerial Photograph | |
| PROJECT TITLE: Lawler Quarry | |
| DRAWING BY: Joseph O'Brien | CHECKED BY: Eoin O'Sullivan |
| PROJECT No.: 191115 | DRAWING No.: Fig 3-2 |
| SCALE: 1:5,000 @ A3 | DATE: 29.10.2020 |
| OS SHEET No.: N/A | |

MKO
Planning and
Environmental
Consultants
Tuam Road, Galway
Ireland, H91 YW84
+353 (0) 91 735611
email: info@www.mkofireland.ie
Website: www.mkofireland.ie